



LEGEND

-  Overstory Tree
-  Ornamental Tree
-  Understory Planting
-  Proposed Roadway Light
-  Proposed Pedestrian Light
-  Salvage and Reinstall Roadway Light
-  Bituminous Pavement
-  Concrete Pavement
-  Enhanced Pavement
-  Turf
-  Native Seed

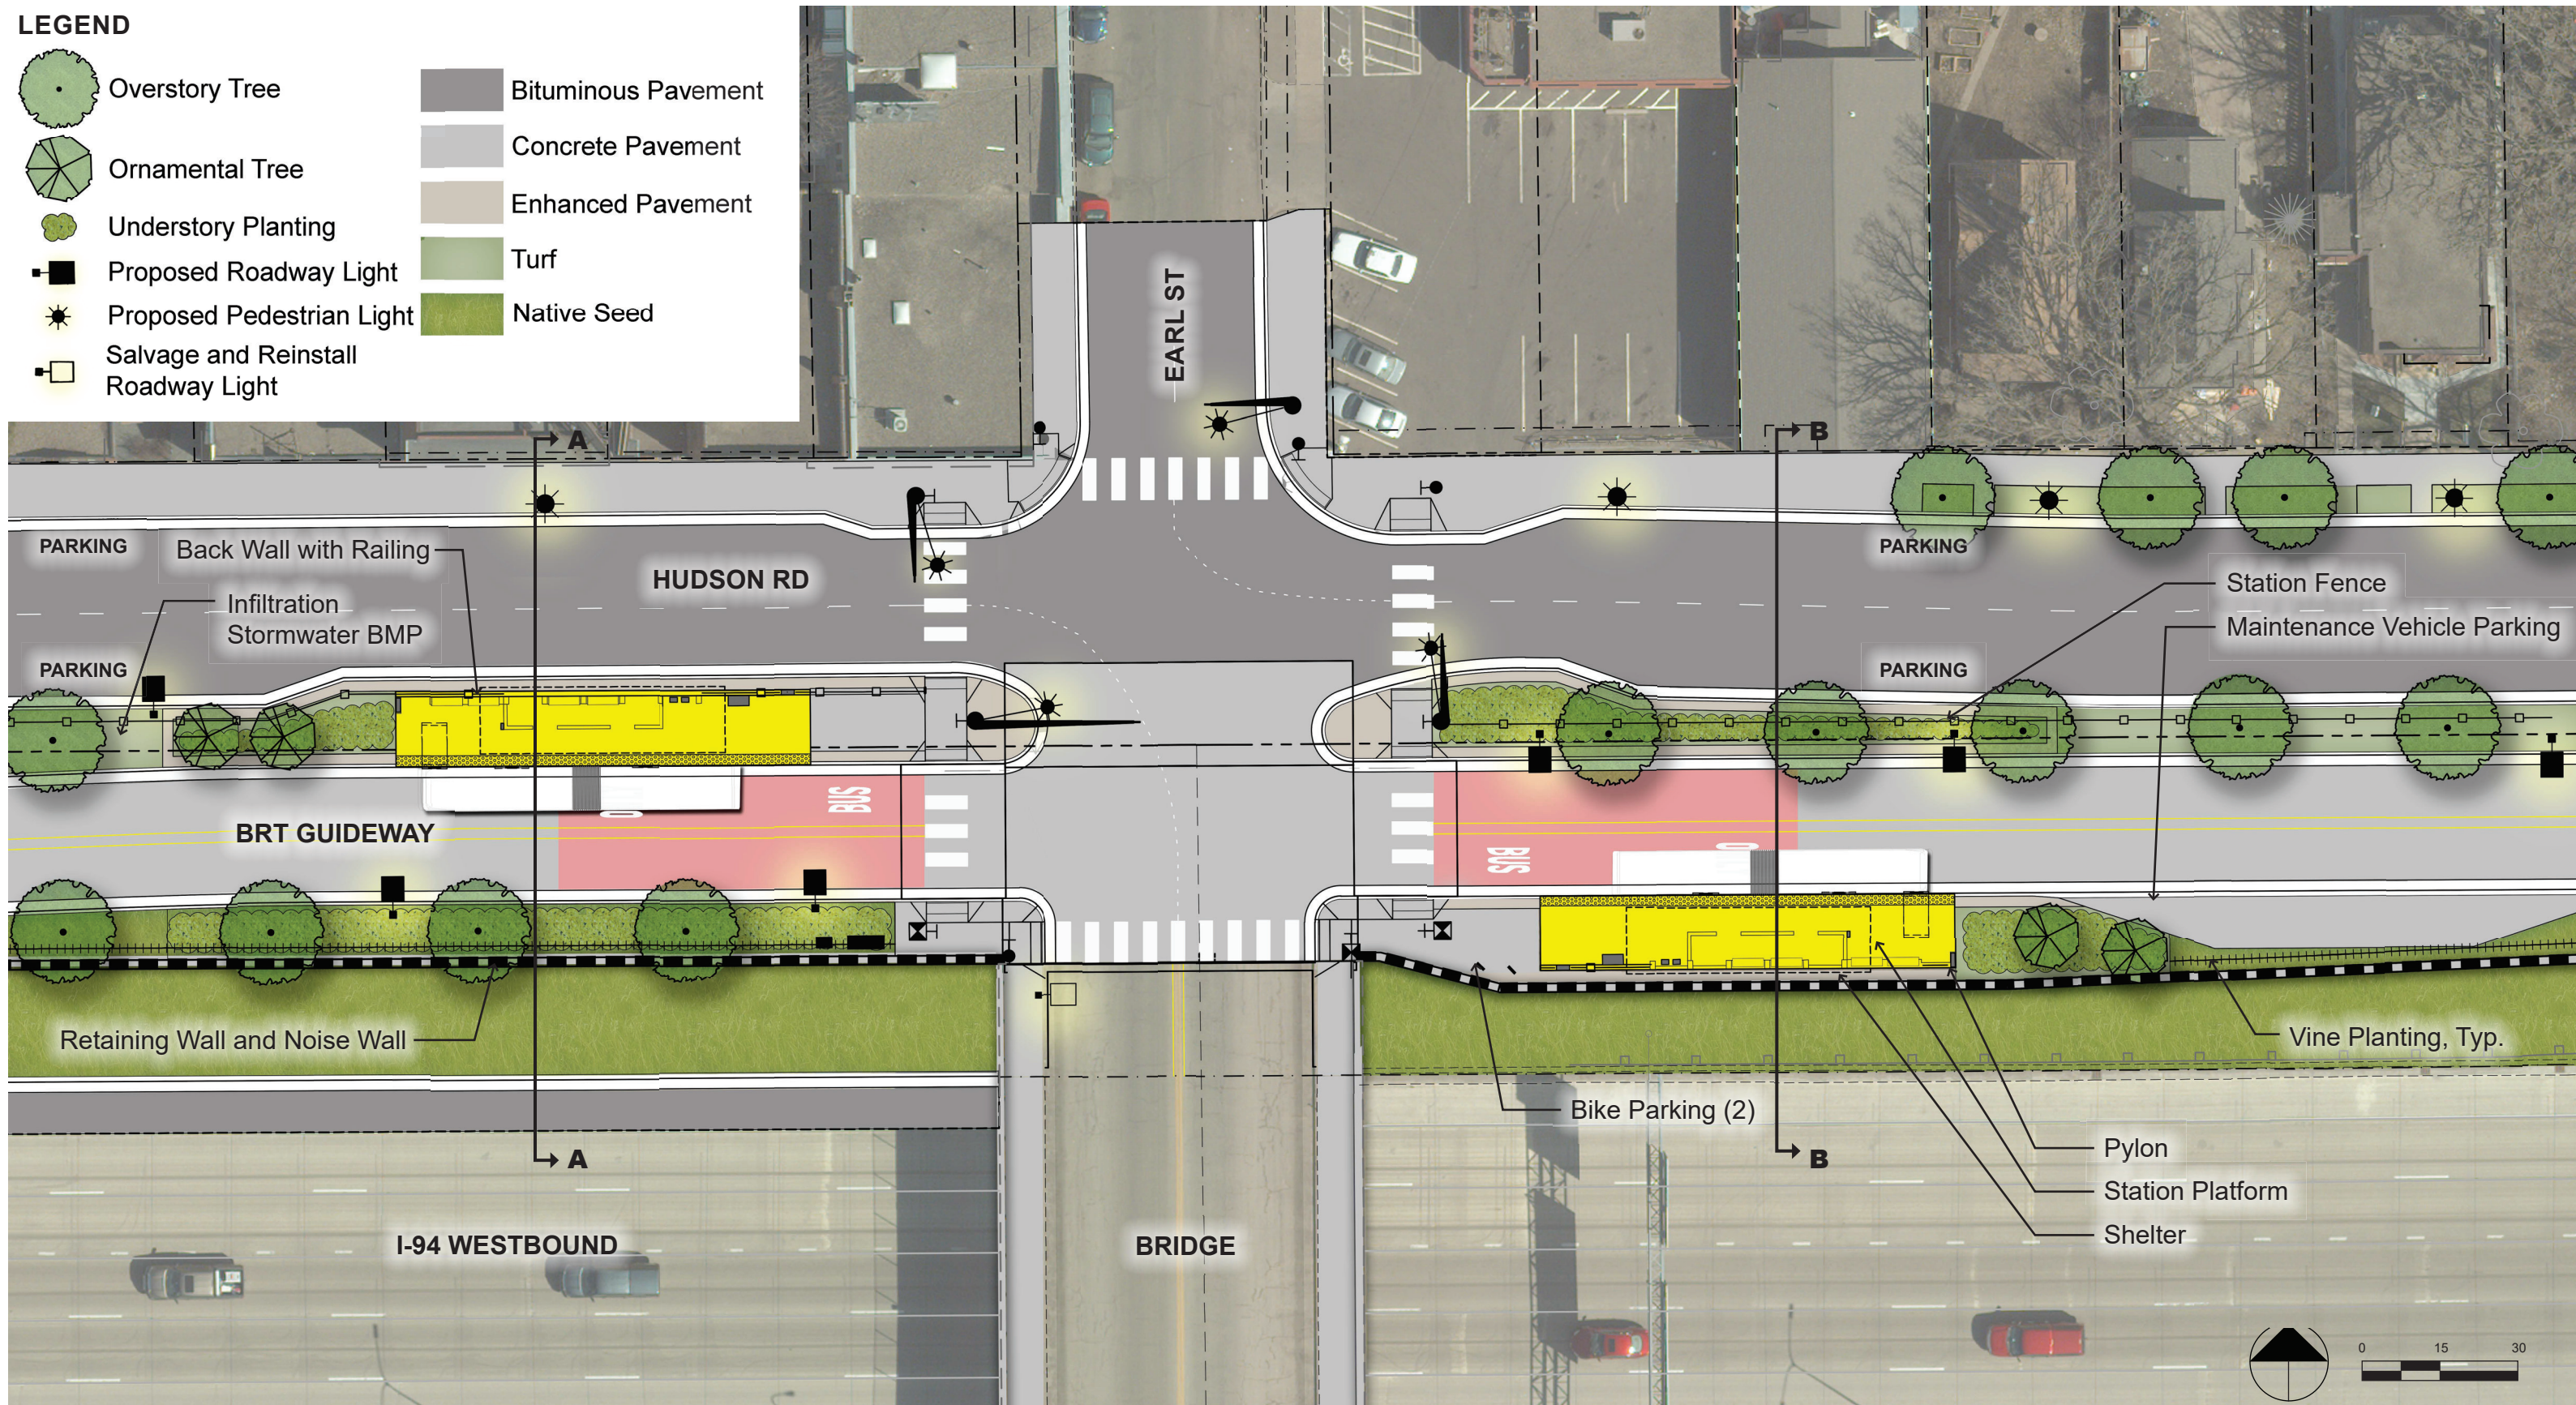

DRAFT - WORK IN PROCESS

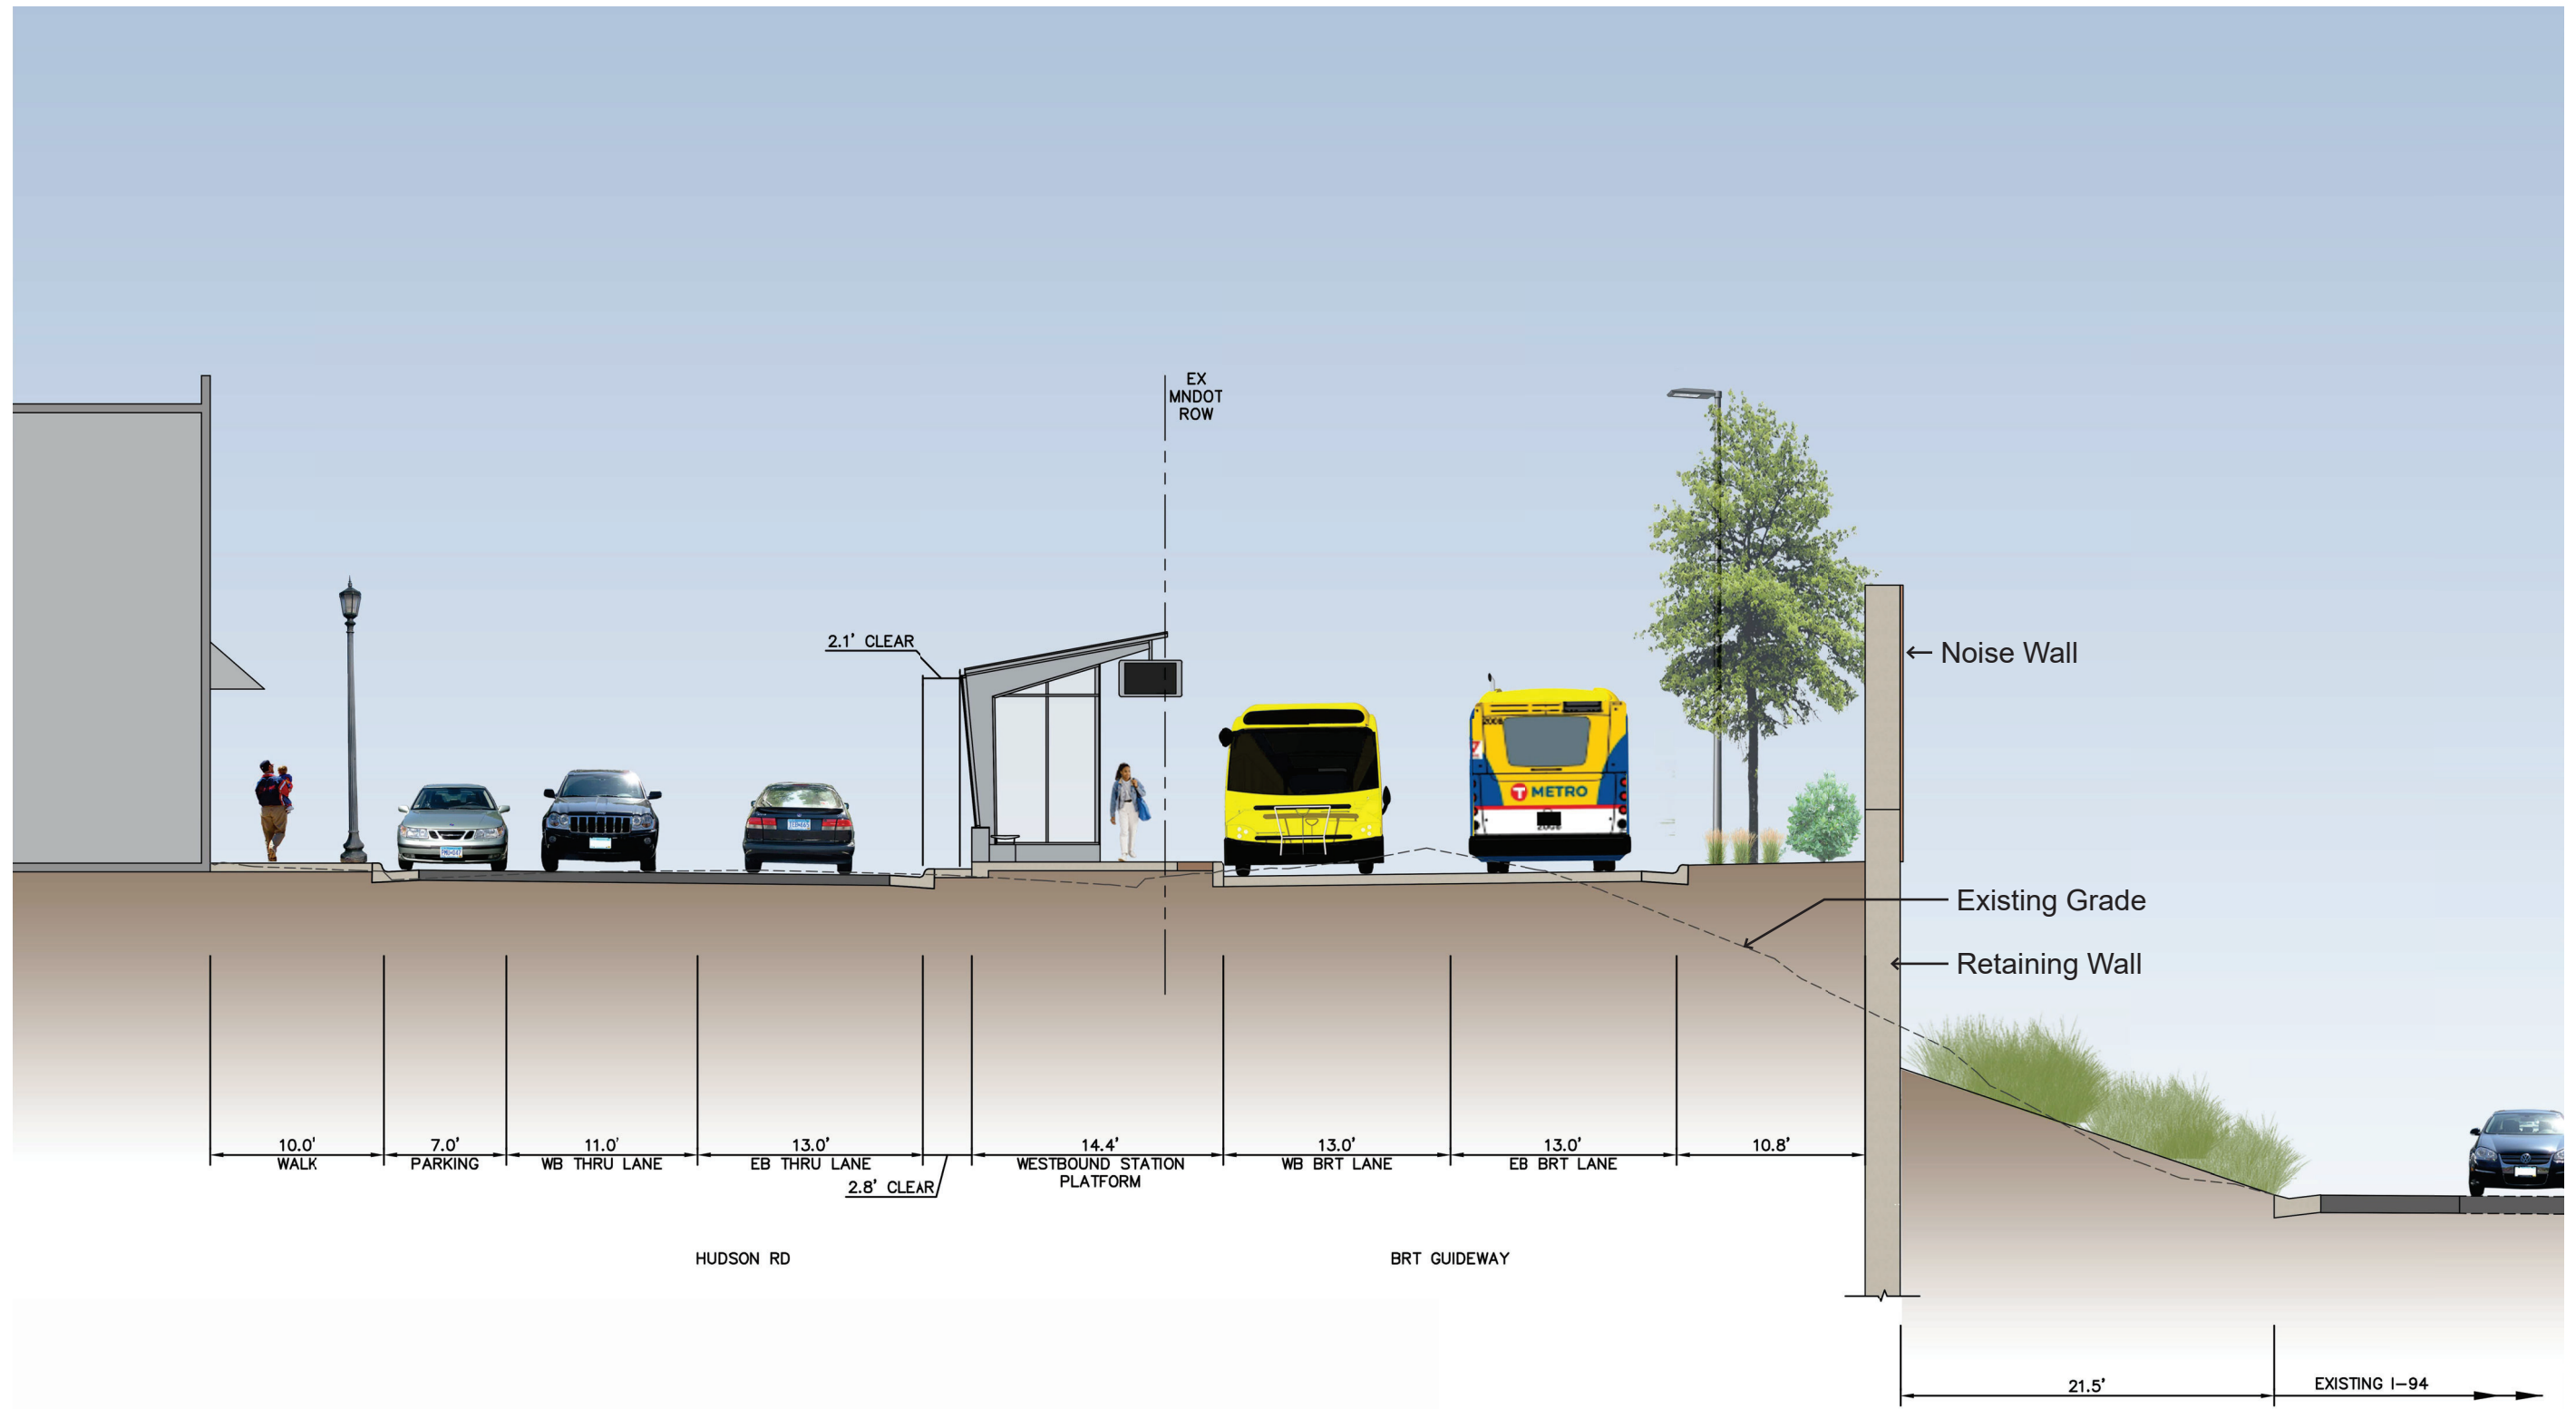


DRAFT - WORK IN PROCESS



EARL STREET STATION
Section A-A

September 4, 2020



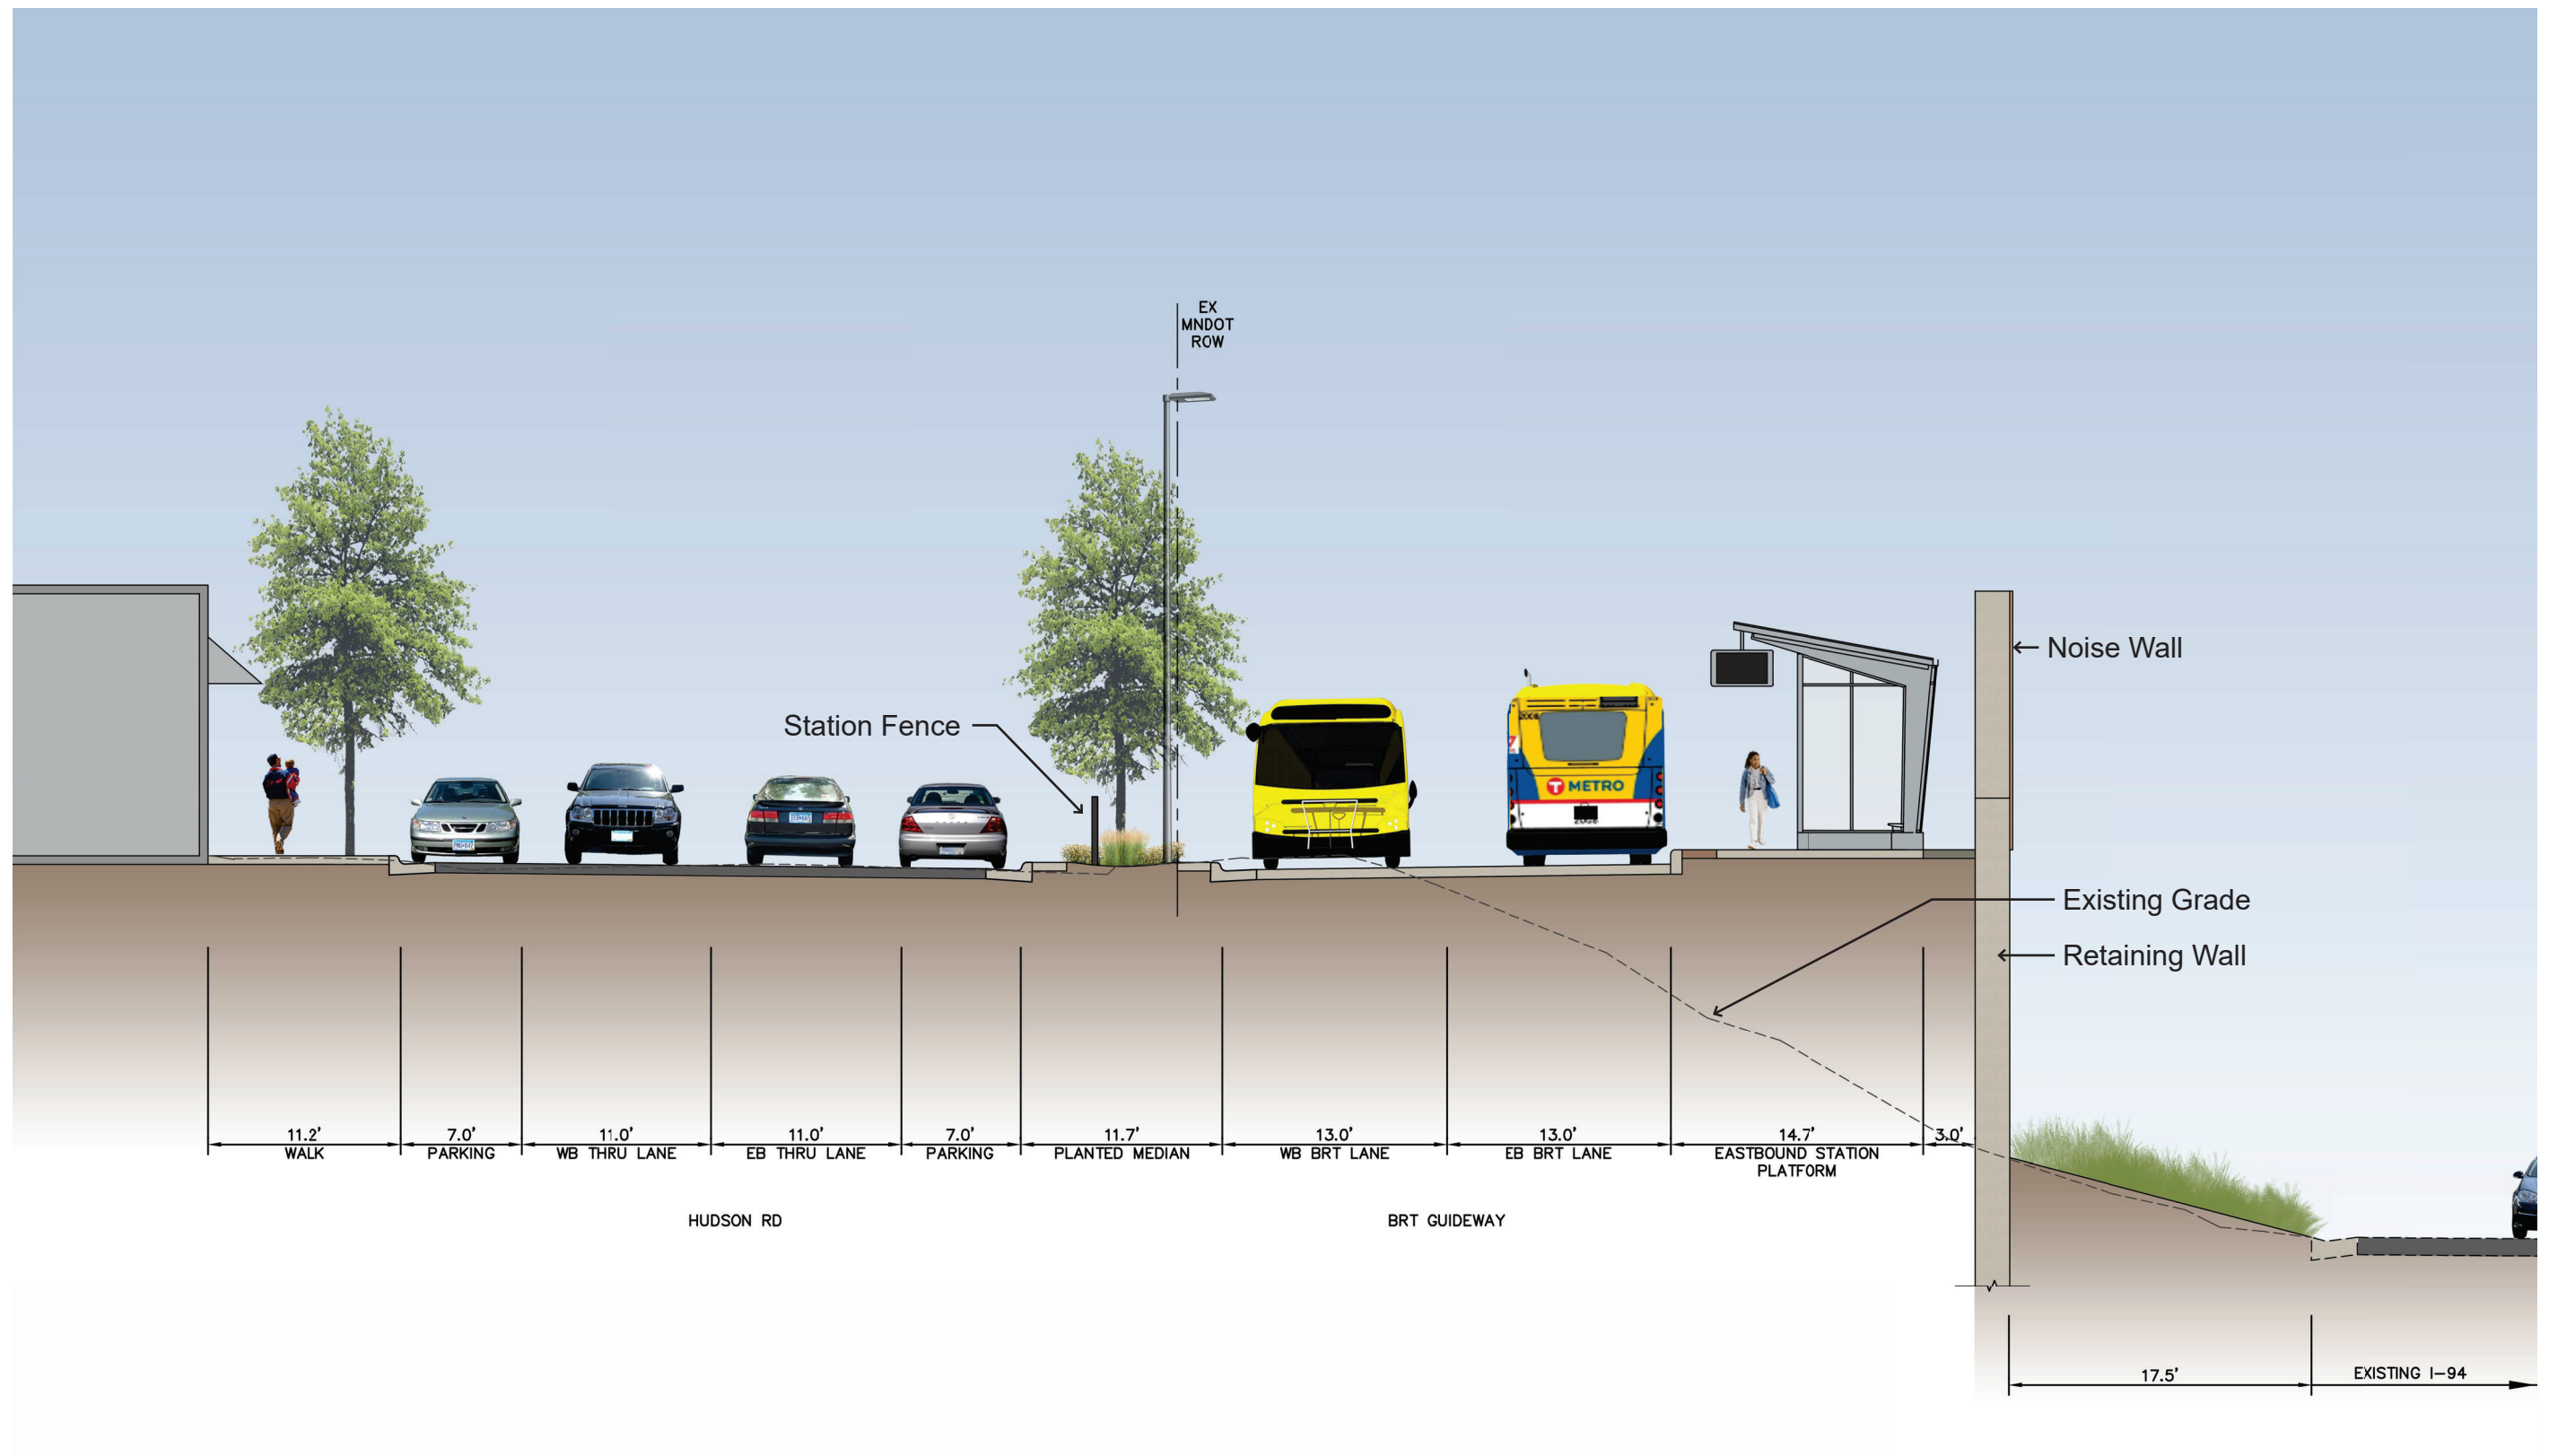

DRAFT - WORK IN PROCESS