




LEGEND

- Overstory Tree
- Upright Tree
- Understory Planting
- Roadway Light
- Pedestrian Light
- Bituminous Pavement
- Concrete Pavement
- Enhanced Pavement
- Turf
- Native Seed

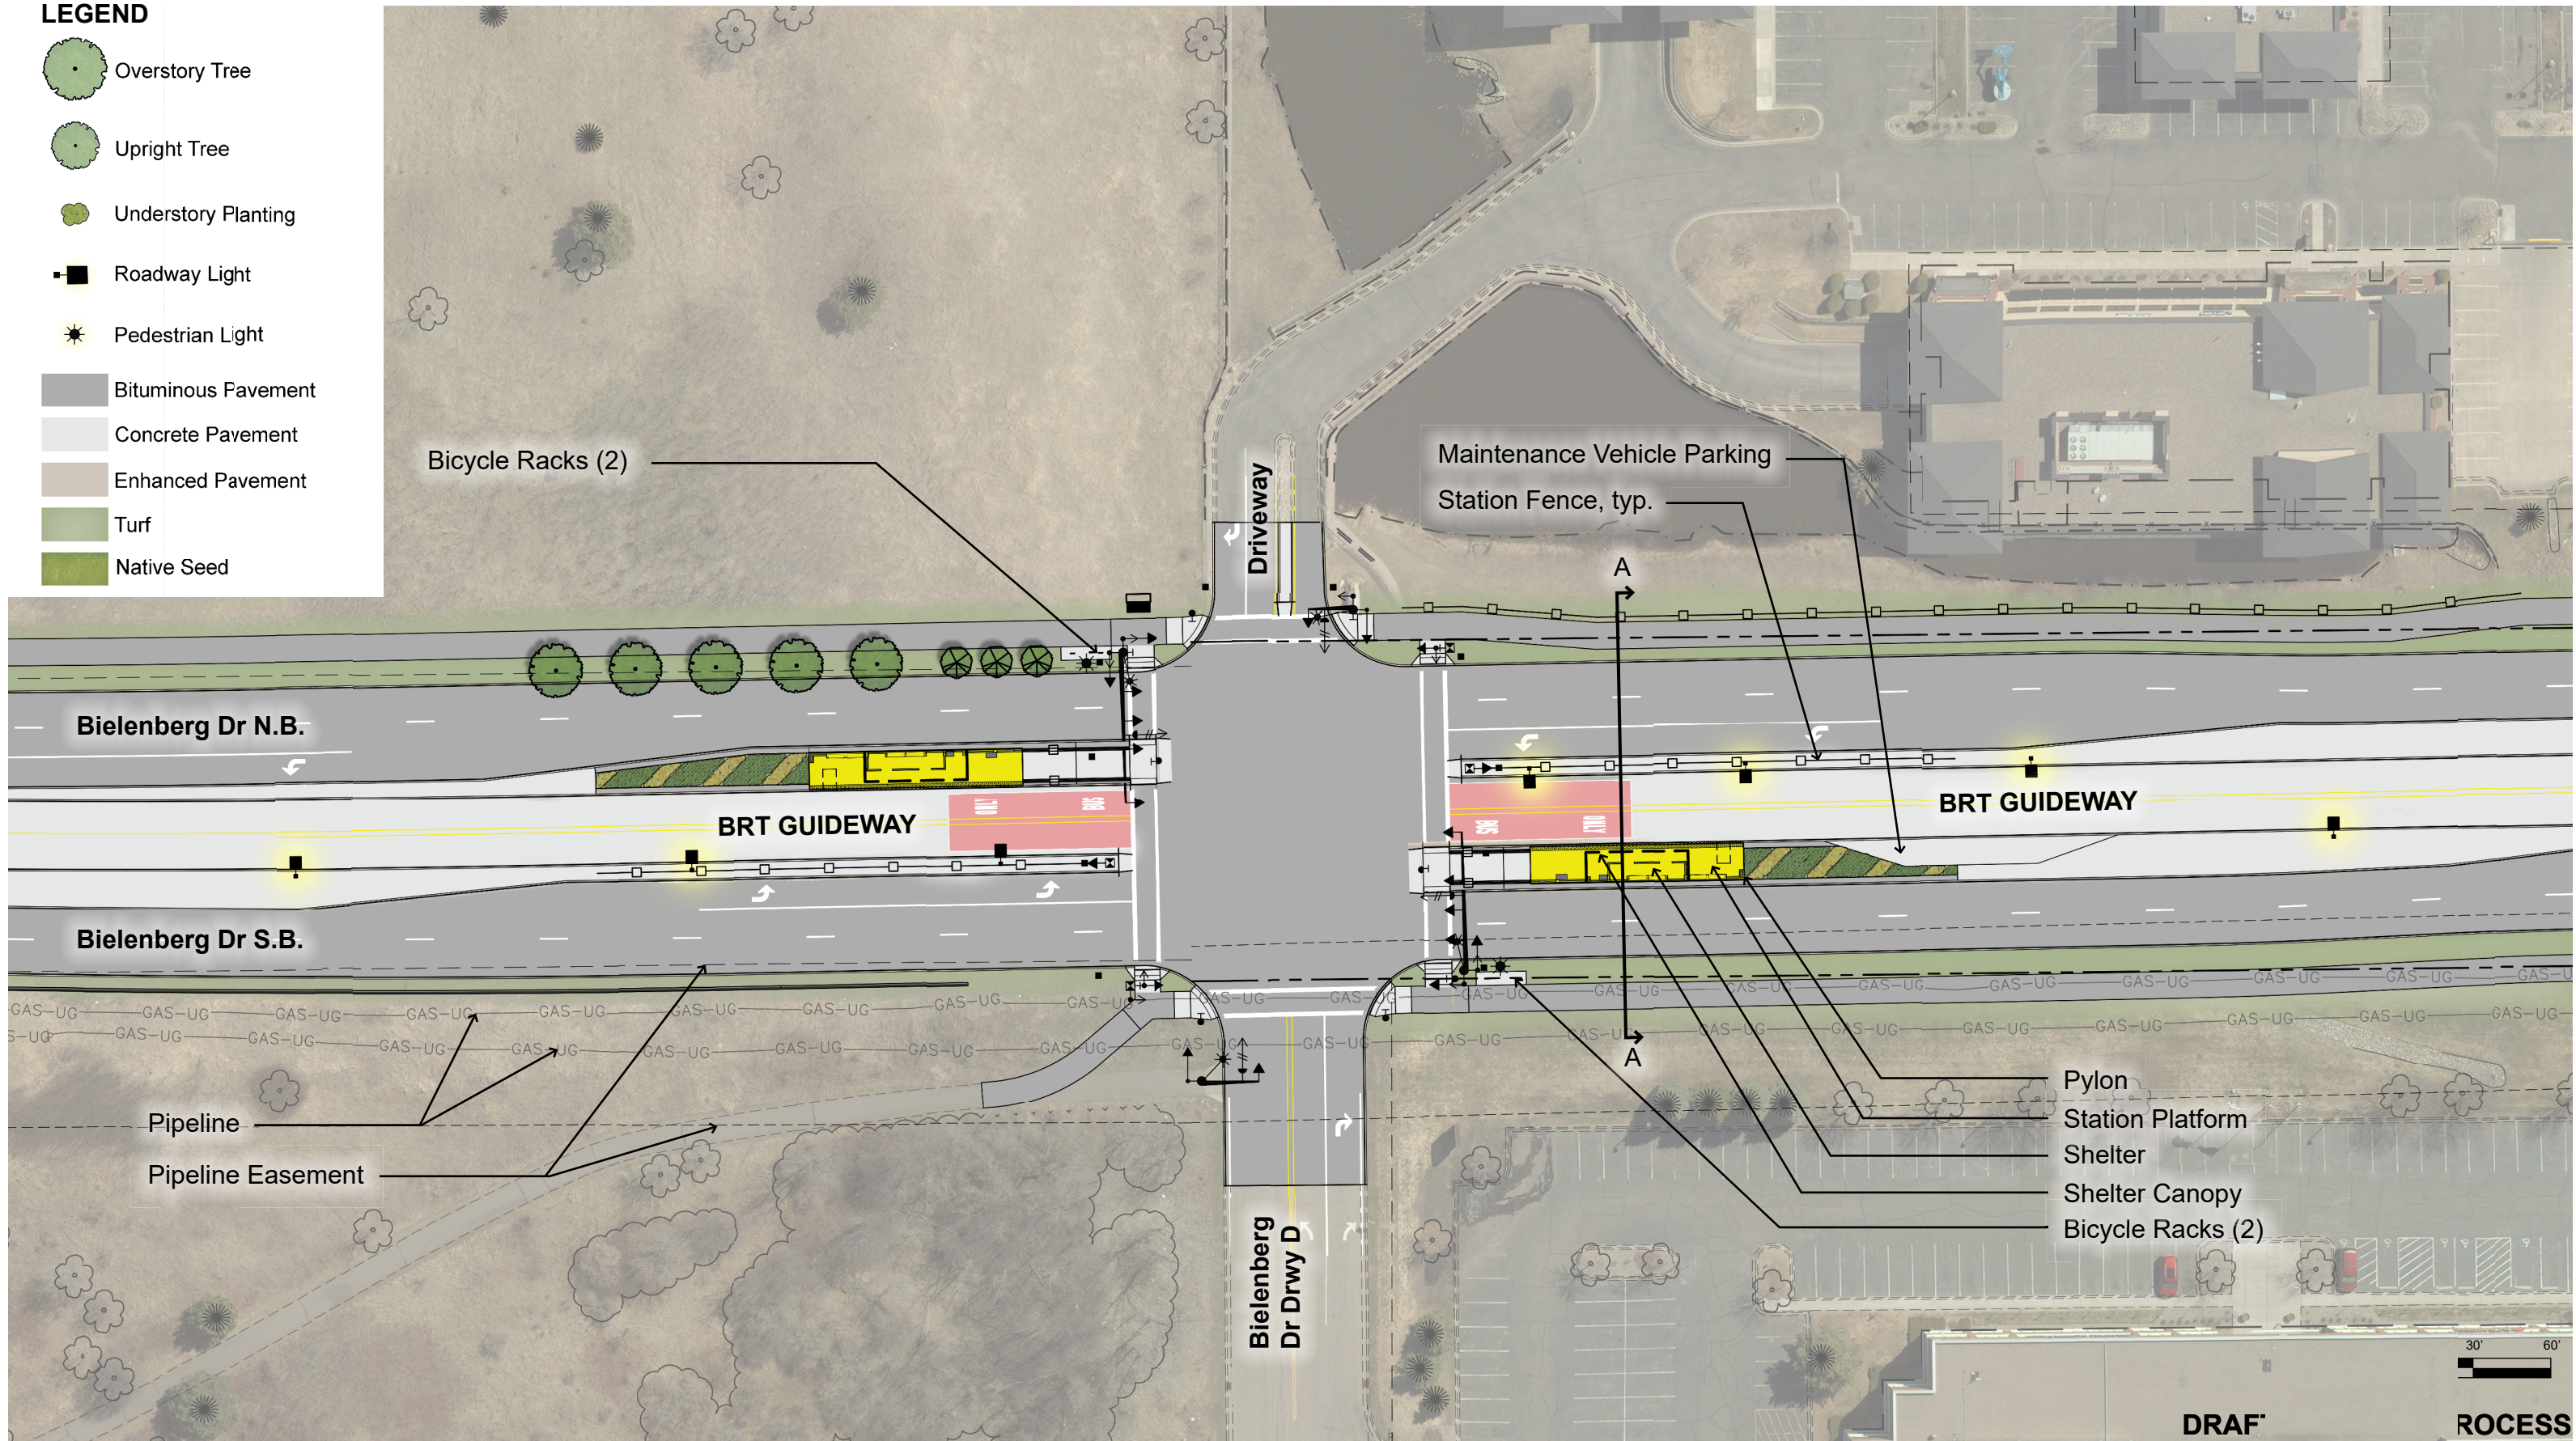

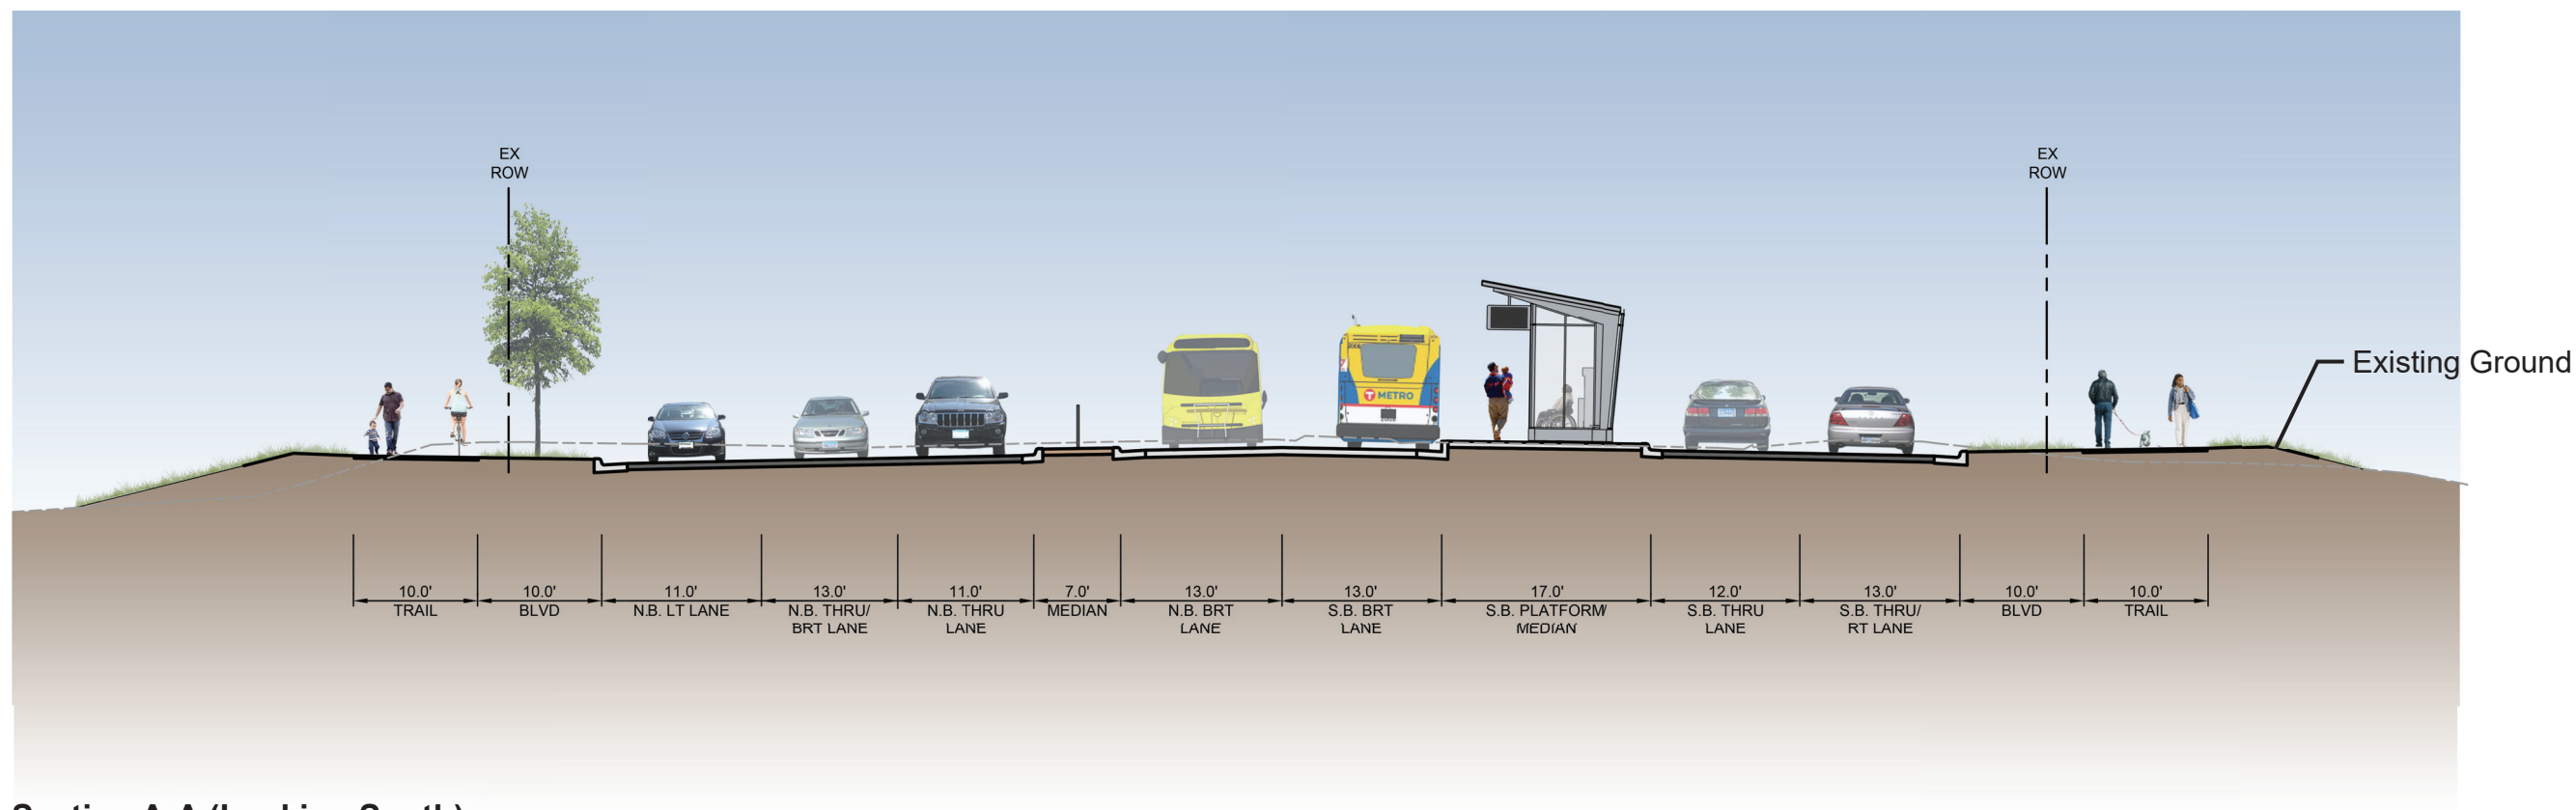

Section A-A (Looking South)

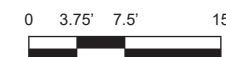

DRAFT - WORK IN PROCESS