


LEGEND			
	BRT GUIDEWAY		MEDIAN
	BRT IN MIXED TRAFFIC		PARK AND RIDE
	STATION PLATFORM		STORMWATER TREATMENT LOCATION
	ROADWAY		MILL AND OVERLAY
	BITUMINOUS TRAIL		RETAINING WALL
	CONCRETE TRAIL OR SIDEWALK		EXISTING NOISE WALL TO REMAIN IN PLACE
	BRIDGE/UNDERPASS		PROPOSED NOISE WALL
	PROPOSED GUARDRAIL		CONSTRUCTION LIMITS
	EXISTING PROPERTY LINE		EXISTING RIGHT OF WAY
	PROPOSED RIGHT OF WAY		PROPOSED DIRECTIONAL LANE USE
	TEMPORARY EASEMENT		PERMANENT EASEMENT
	EXISTING SIGNAL SYSTEM TO REMAIN IN PLACE		PROPOSED SIGNAL SYSTEM
	MODIFY EXISTING SIGNAL SYSTEM		PROPOSED FENCE
	EXISTING WETLAND DELINEATION		PARKING STRUCTURE

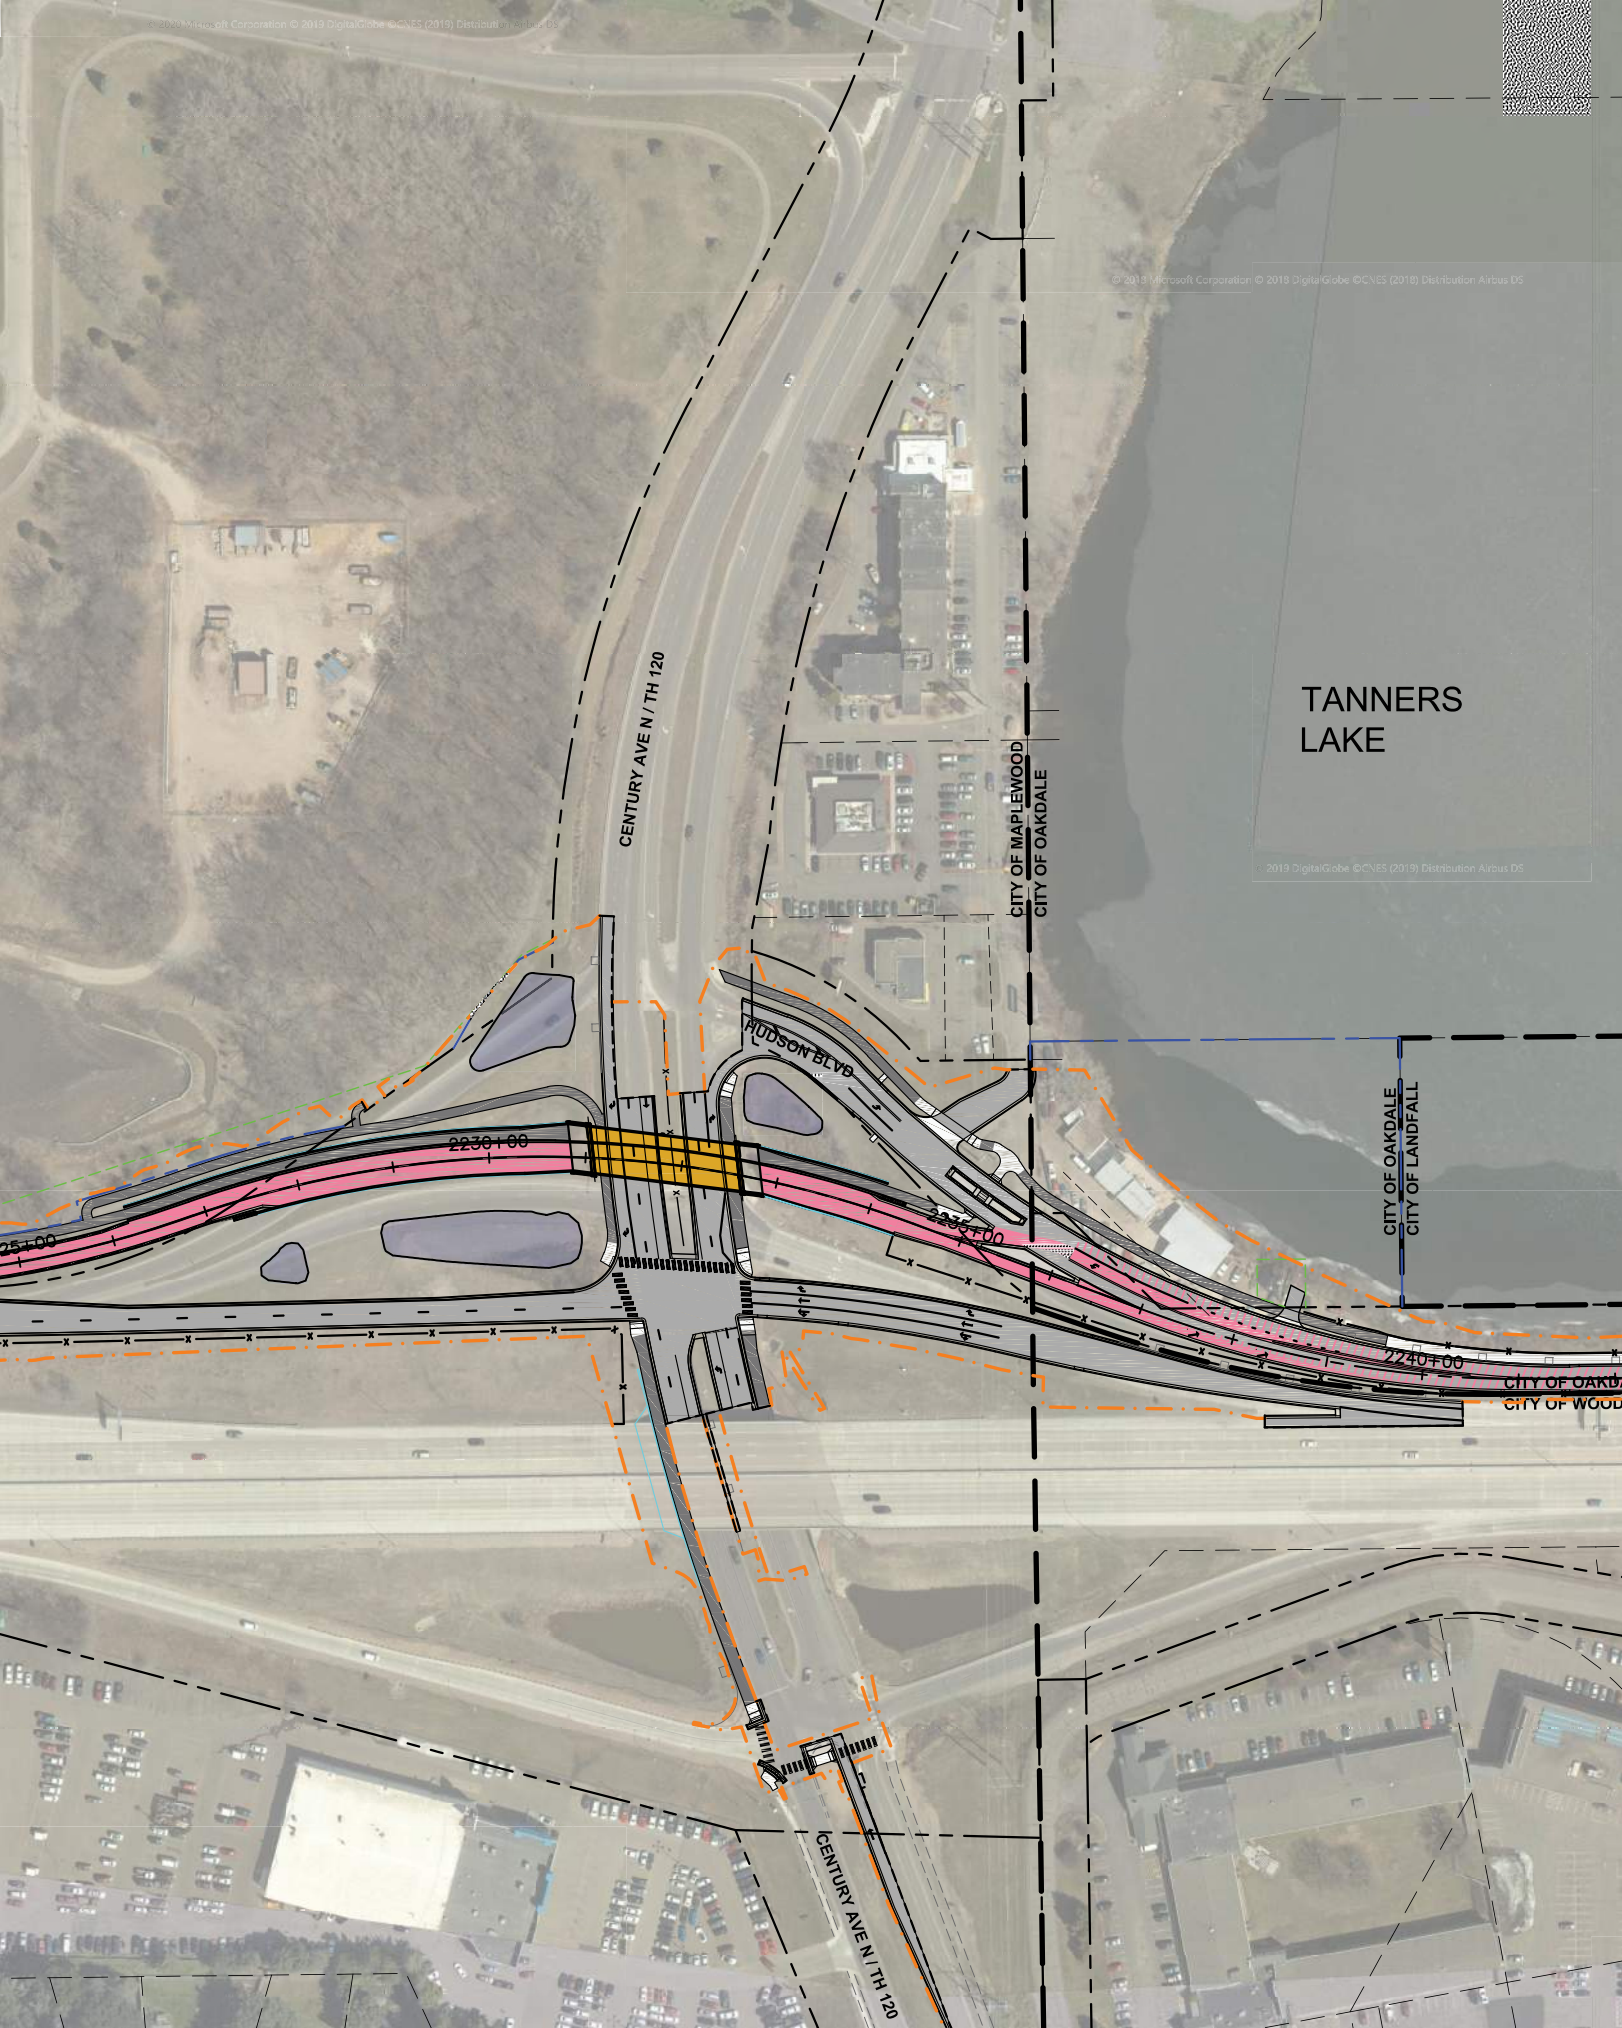

LEGEND			
 BRT GUIDEWAY	 MEDIAN	 PROPOSED GUARDRAIL	 EXISTING SIGNAL SYSTEM TO REMAIN IN PLACE
 BRT IN MIXED TRAFFIC	 PARK AND RIDE	 CONSTRUCTION LIMITS	 PROPOSED SIGNAL SYSTEM
 STATION PLATFORM	 STORMWATER TREATMENT LOCATION	 EXISTING PROPERTY LINE	 MOOIFY EXISTING SIGNAL SYSTEM
 ROADWAY	 MILL AND OVERLAY	 EXISTING RIGHT OF WAY	 PROPOSED DIRECTIONAL LANE USE
 BITUMINOUS TRAIL	 RETAINING WALL	 PROPOSED RIGHT OF WAY	 PROPOSED FENCE
 CONCRETE TRAIL OR SIDEWALK	 EXISTING NOISE WALL TO REMAIN IN PLACE	 TEMPORARY EASEMENT	 EXISTING WETLAND DELINEATION
 BRIDGE/UNDERPASS	 PROPOSED NOISE WALL	 PERMANENT EASEMENT	 PARKING STRUCTURE

