



DRAFT

FOR DISCUSSION
ONLY 10/4/2013

MIDTOWN CORRIDOR ALTERNATIVES ANALYSIS

APPENDIX A: ENHANCED BUS ON LAKE STREET ALTERNATIVE CONCEPT PLANS



Sheet List	
No.	Sheet Title
1	COVER SHEET
2	STATION LAYOUT – CURBSIDE PLATFORM
3	STATION LAYOUT – BUMPOUT PLATFORM
4	LAKE STREET – WEST LAKE STATION
5	LAKE STREET – CALHOUN PKWY W STATION
6	LAKE STREET – KNOX AVE STATION – EASTBOUND
7	LAKE STREET – KNOX AVE STATION – WESTBOUND
8	LAKE STREET – HENNEPIN AVE STATION – EASTBOUND
9	LAKE STREET – HENNEPIN AVE STATION – WESTBOUND
10	LAKE STREET – DUPONT AVE STATION
11	LAKE STREET – LYNDAL AVE STATION
12	LAKE STREET – NICOLLET AVE STATION
13	LAKE STREET – 2ND AVE STATION
14	LAKE STREET – PORTLAND AVE STATION
15	LAKE STREET – CHICAGO AVE STATION
16	LAKE STREET – BLOOMINGTON AVE STATION
17	LAKE STREET – CEDAR AVE STATION
18	LAKE STREET – MIDTOWN STATION
19	LAKE STREET – MINNEHAHA AVE STATION



ENGINEERS
PLANNERS
DESIGNERS






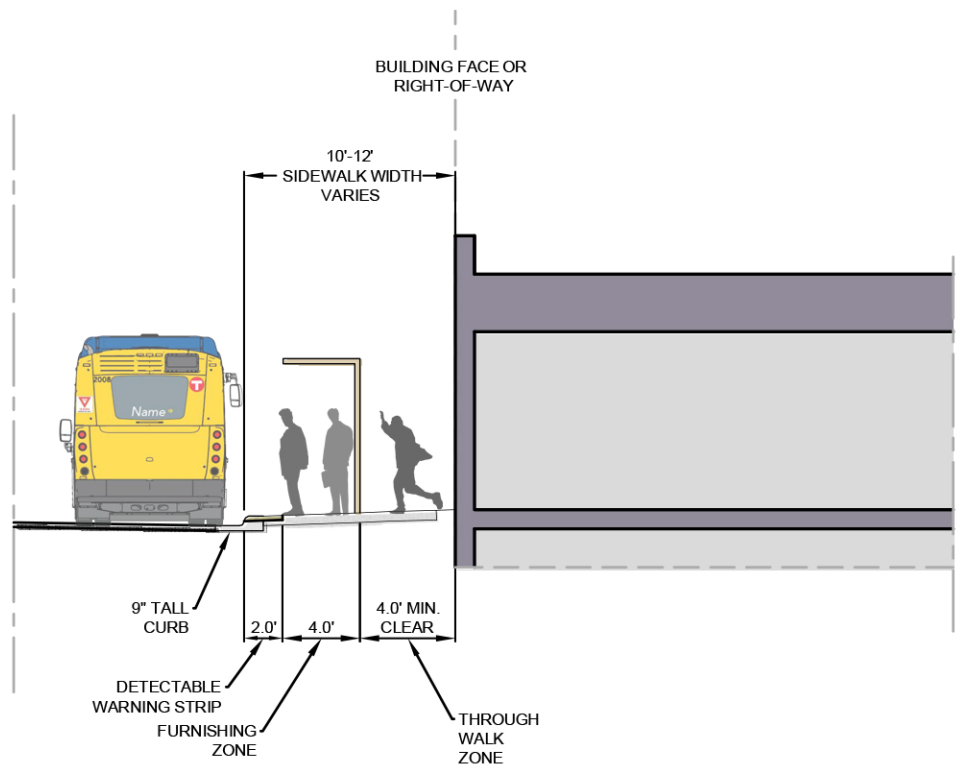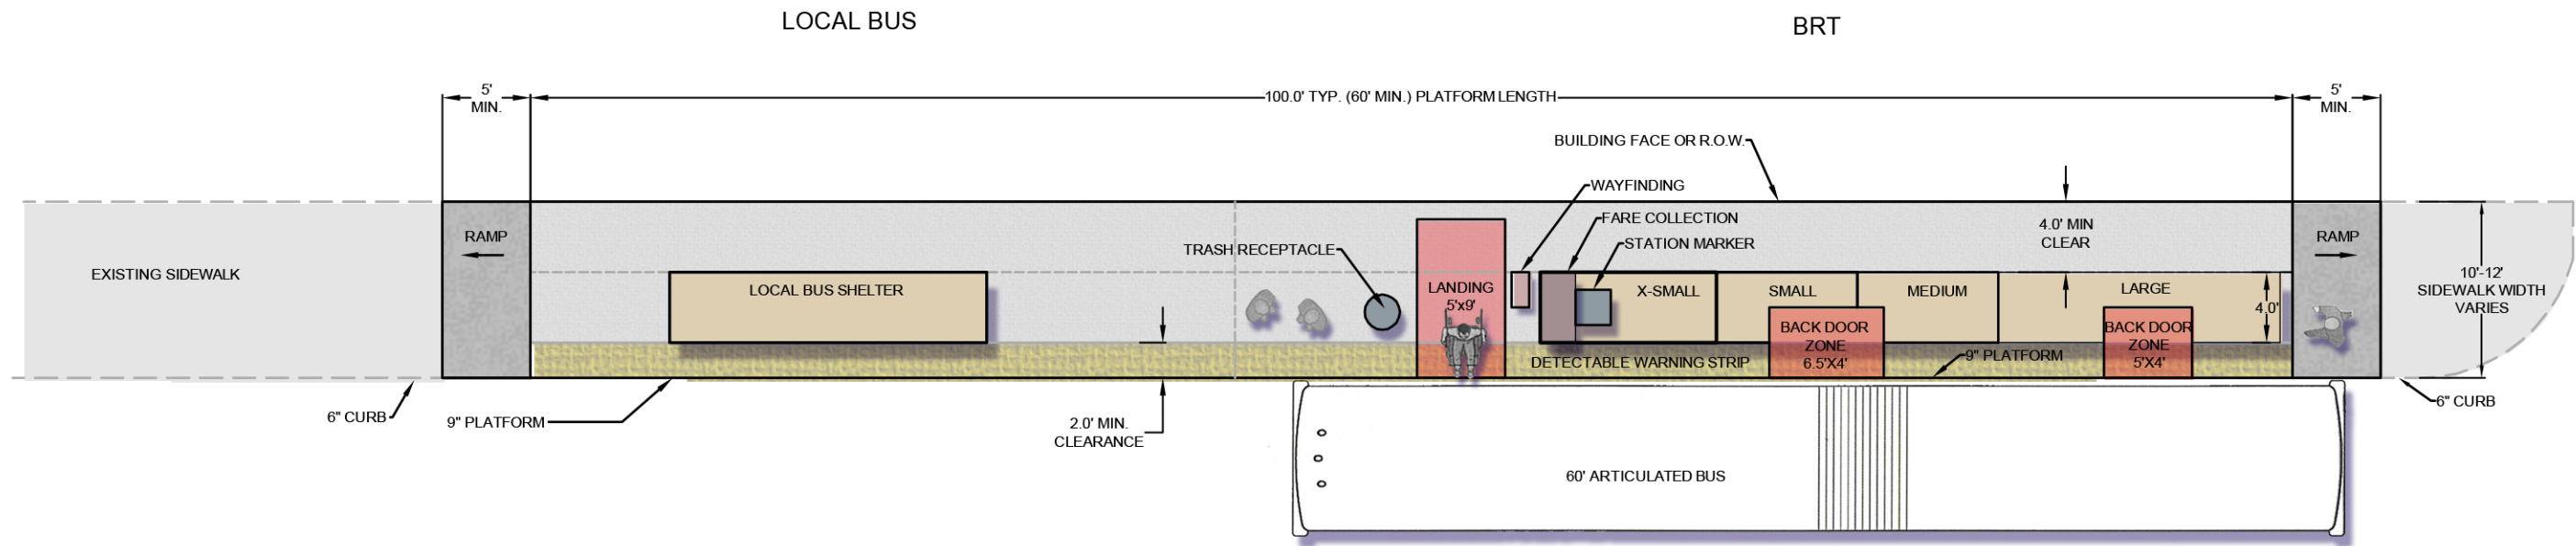

K:\TWC_Transit\160528015_MIDTOWN_AA\CAD\Plan Sheets\LS_PLAT.dwg October 04, 2013 - 12:07pm



DRAFT

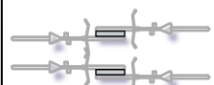FOR DISCUSSION
ONLY 10/4/2013



FURNISHING OPTIONS:	
	BIKE RACK
	FARE COLLECTION, 2' x 4'
	TRASH RECEPTACLE, 2'
	STATION MARKER, 2' x 2'
	WAYFINDING, 2' x 1'

FURNISHING OPTIONS - QUANTITIES				
OPTIONS	EXTRA SMALL	SMALL	MEDIUM	LARGE
BIKE RACK		1	1	1
FARE COLLECTION	1	1	1	1
TRASH RECEPTACLE	1	1	1	2
STATION MARKER	1	1	1	1
WAYFINDING	1	1	1	1

No.	Date	Revisions	App.	DRAWING NAME LS_PLAT.dwg
				DESIGNED BY: EPS
				DRAWN BY: EPS
				CHECKED BY: LMR
				DATE: 10/4/2013
				PROJECT NO. 160528015





**MIDTOWN CORRIDOR
ALTERNATIVES ANALYSIS**
CURBSIDE PLATFORM
STATION LAYOUT

SHEET NO.
2
19

K:\TWC_Transit\160528015_MIDTOWN_AA\CAD\Plan Sheets\LS_PLAT.dwg October 04, 2013 - 12:07pm

DRAFT

FOR DISCUSSION
ONLY 10/4/2013

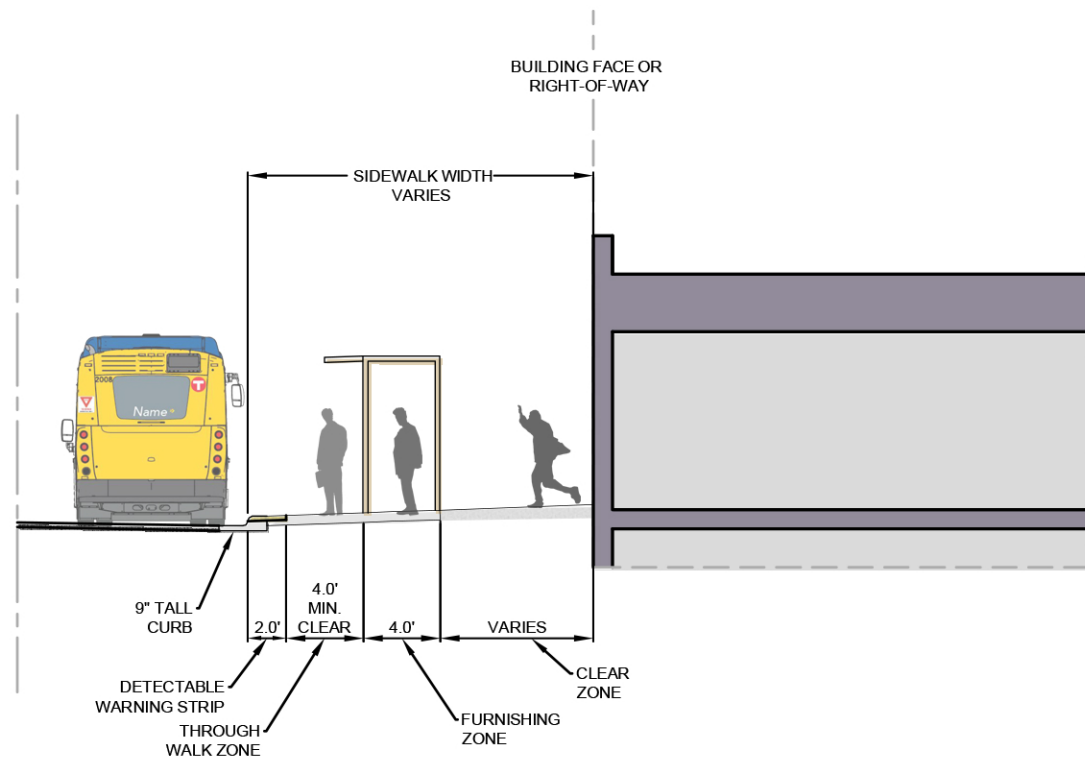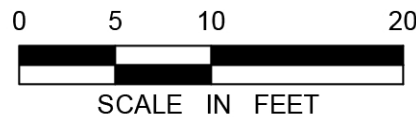

FURNISHING OPTIONS:

	BENCH, 6' SEPARATE FROM SHELTER
	BIKE RACK
	FARE COLLECTION, 2' x 4'
	TRASH RECEPTACLE, 20"
	STATION MARKER, 2' x 2'
	WAYFINDING, 2' x 1'

FURNISHING OPTIONS - QUANTITIES				
OPTIONS	EXTRA SMALL	SMALL	MEDIUM	LARGE
BENCH (OPTIONAL)	1	1	1 - 2	1
BIKE RACK		1	1	1
FARE COLLECTION	1	1	1	1
TRASH RECEPTACLE	1	1	1	2
STATION MARKER	1	1	1	1
WAYFINDING	1	1	1	1


No.	Date	Revisions	App.	DRAWING NAME LS_PLAT.dwg
				DESIGNED BY: EPS
				DRAWN BY: EPS
				CHECKED BY: LMR
				DATE: 10/4/2013
				PROJECT NO. 160528015



MIDTOWN CORRIDOR
ALTERNATIVES ANALYSIS
BUMPOUT PLATFORM
STATION LAYOUT

SHEET NO.
3
19

K:\TWC_Transit\160528015_MIDTOWN_AA\CAD\Plan Sheets\LS_PS.dwg October 07, 2013 - 9:51am

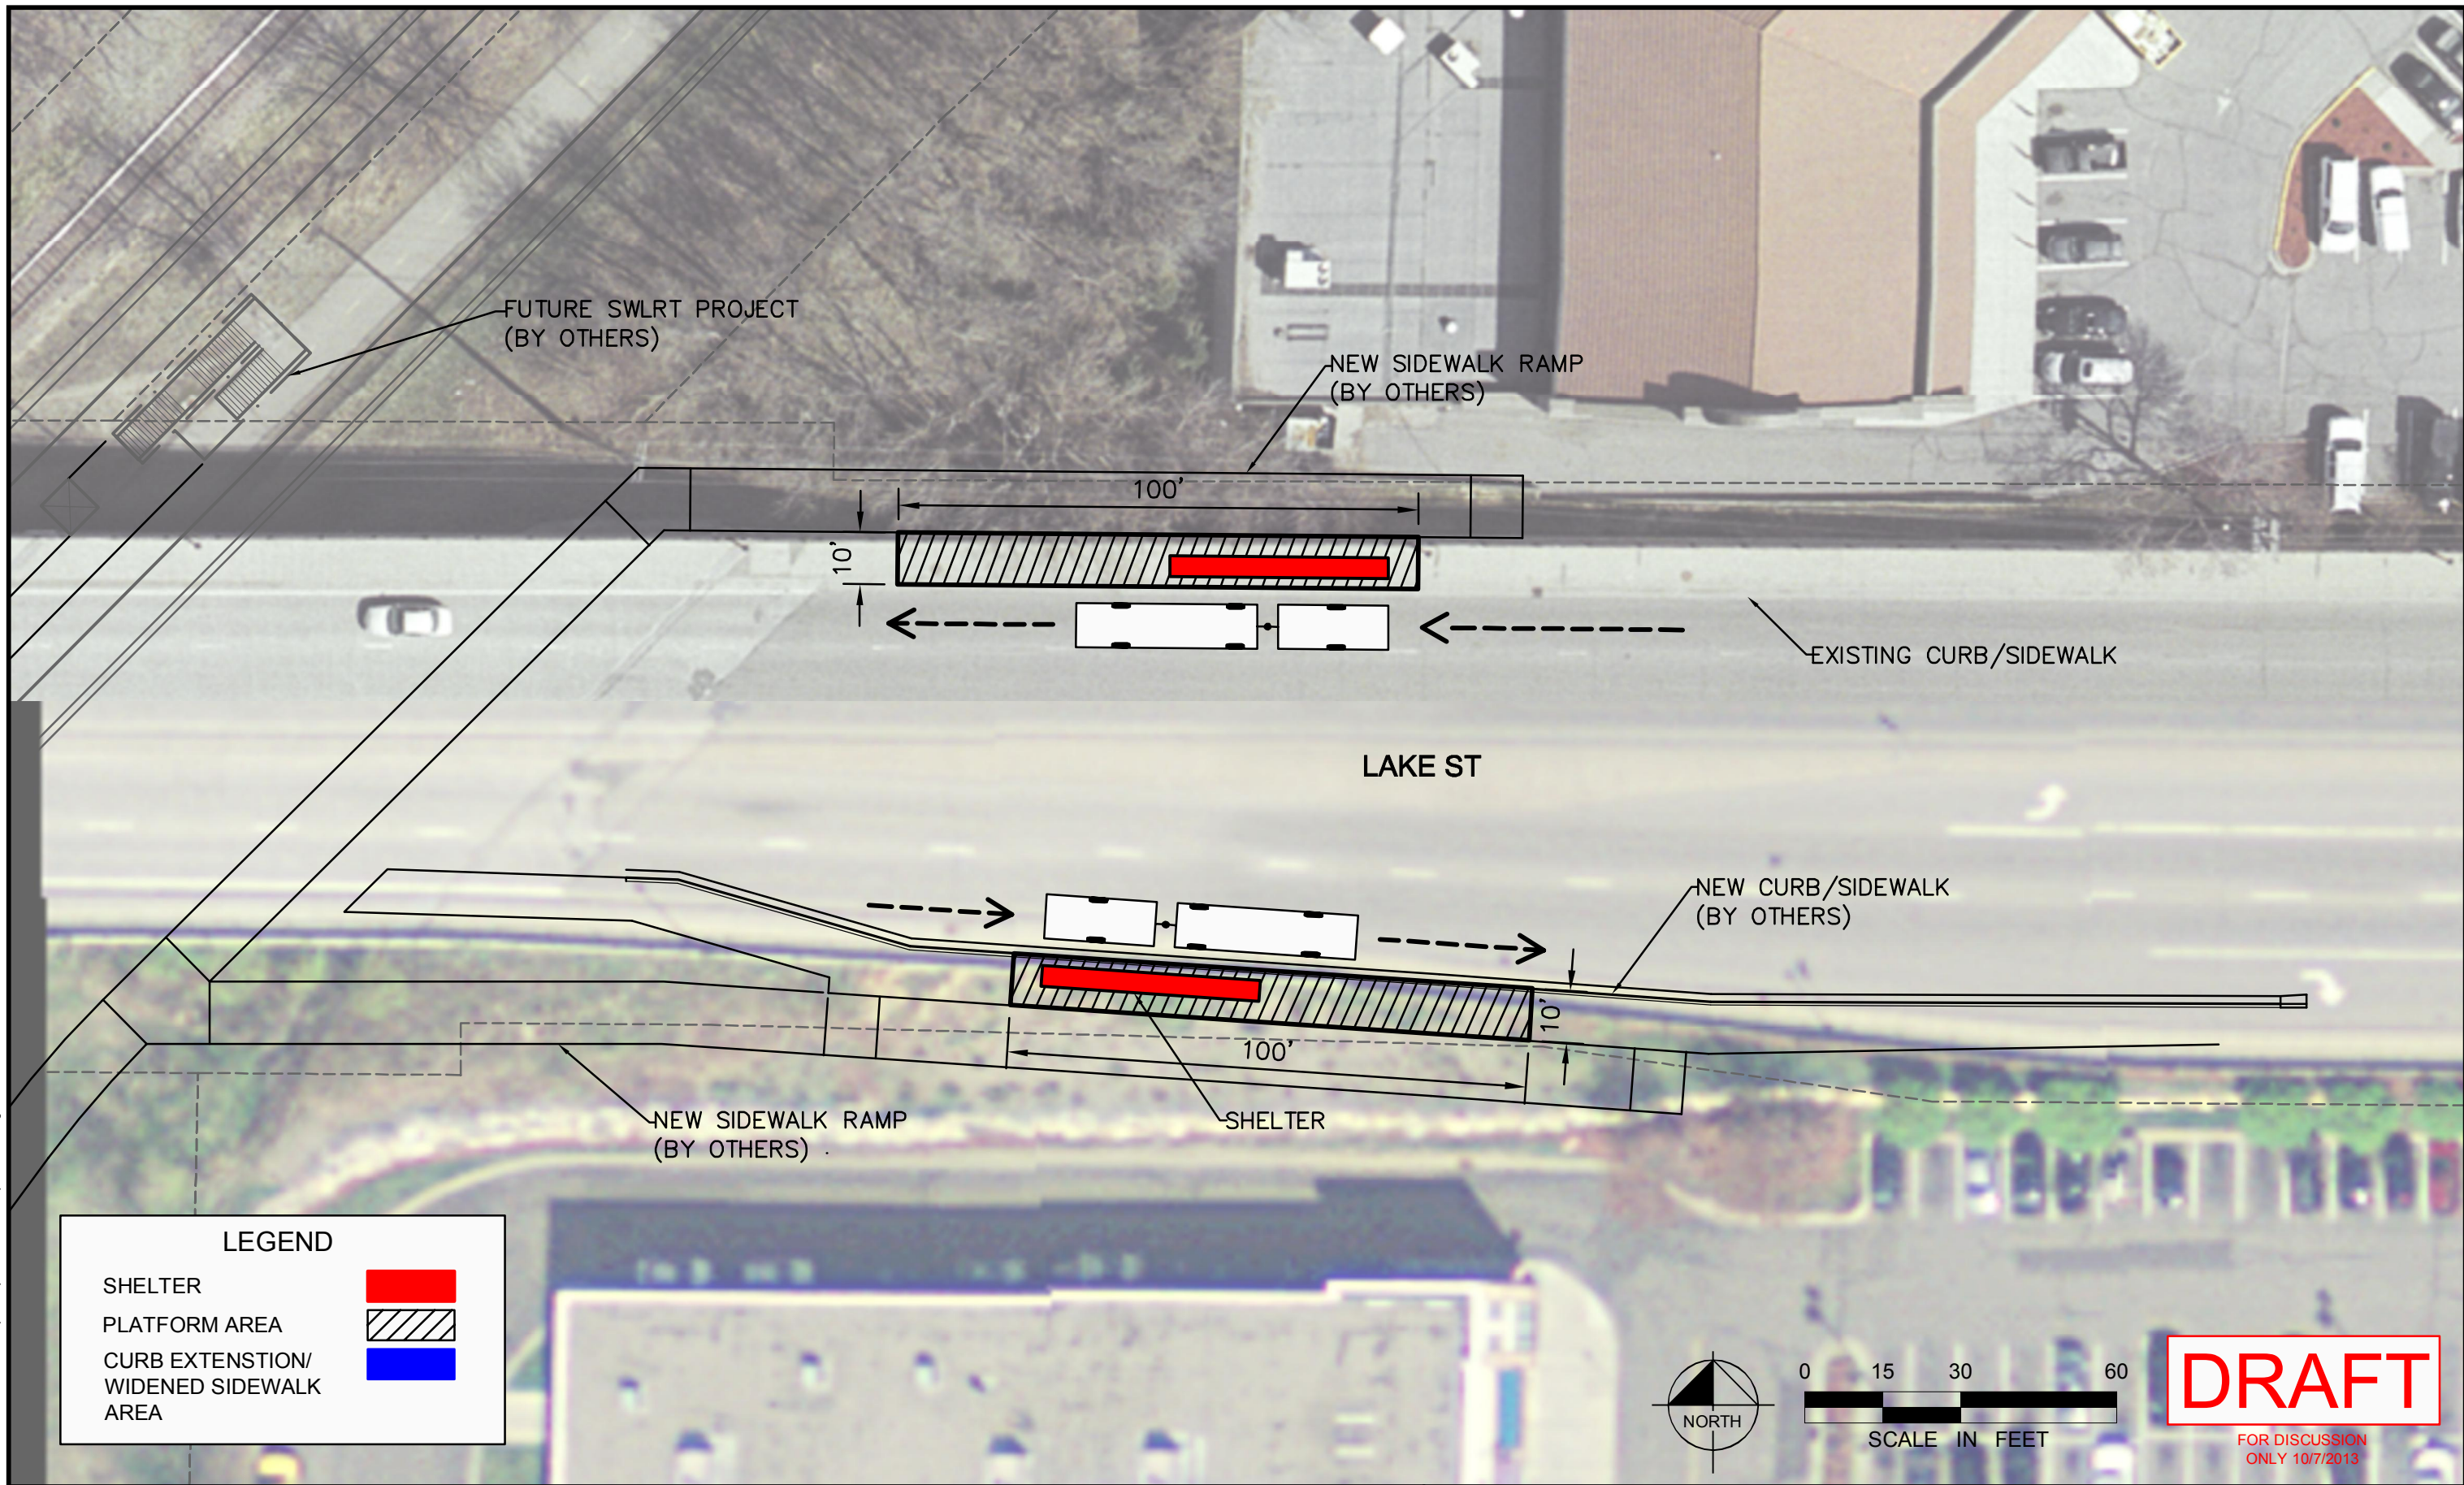

No.	Date	Revisions	App.	DRAWING NAME
				LS_PS.dwg
				DESIGNED BY: EPS
				DRAWN BY: EPS
				CHECKED BY: LMR
				DATE: 9/4/2013
				PROJECT NO. 160528015



ENGINEERS
PLANNERS
DESIGNERS



Kimley-Horn
and Associates, Inc.



LTK Engineering Services



MIDTOWN CORRIDOR
ALTERNATIVES ANALYSIS
LAKE STREET ALTERNATIVE
WEST LAKE STATION

SHEET NO.


4

19





midtowntransitway.org

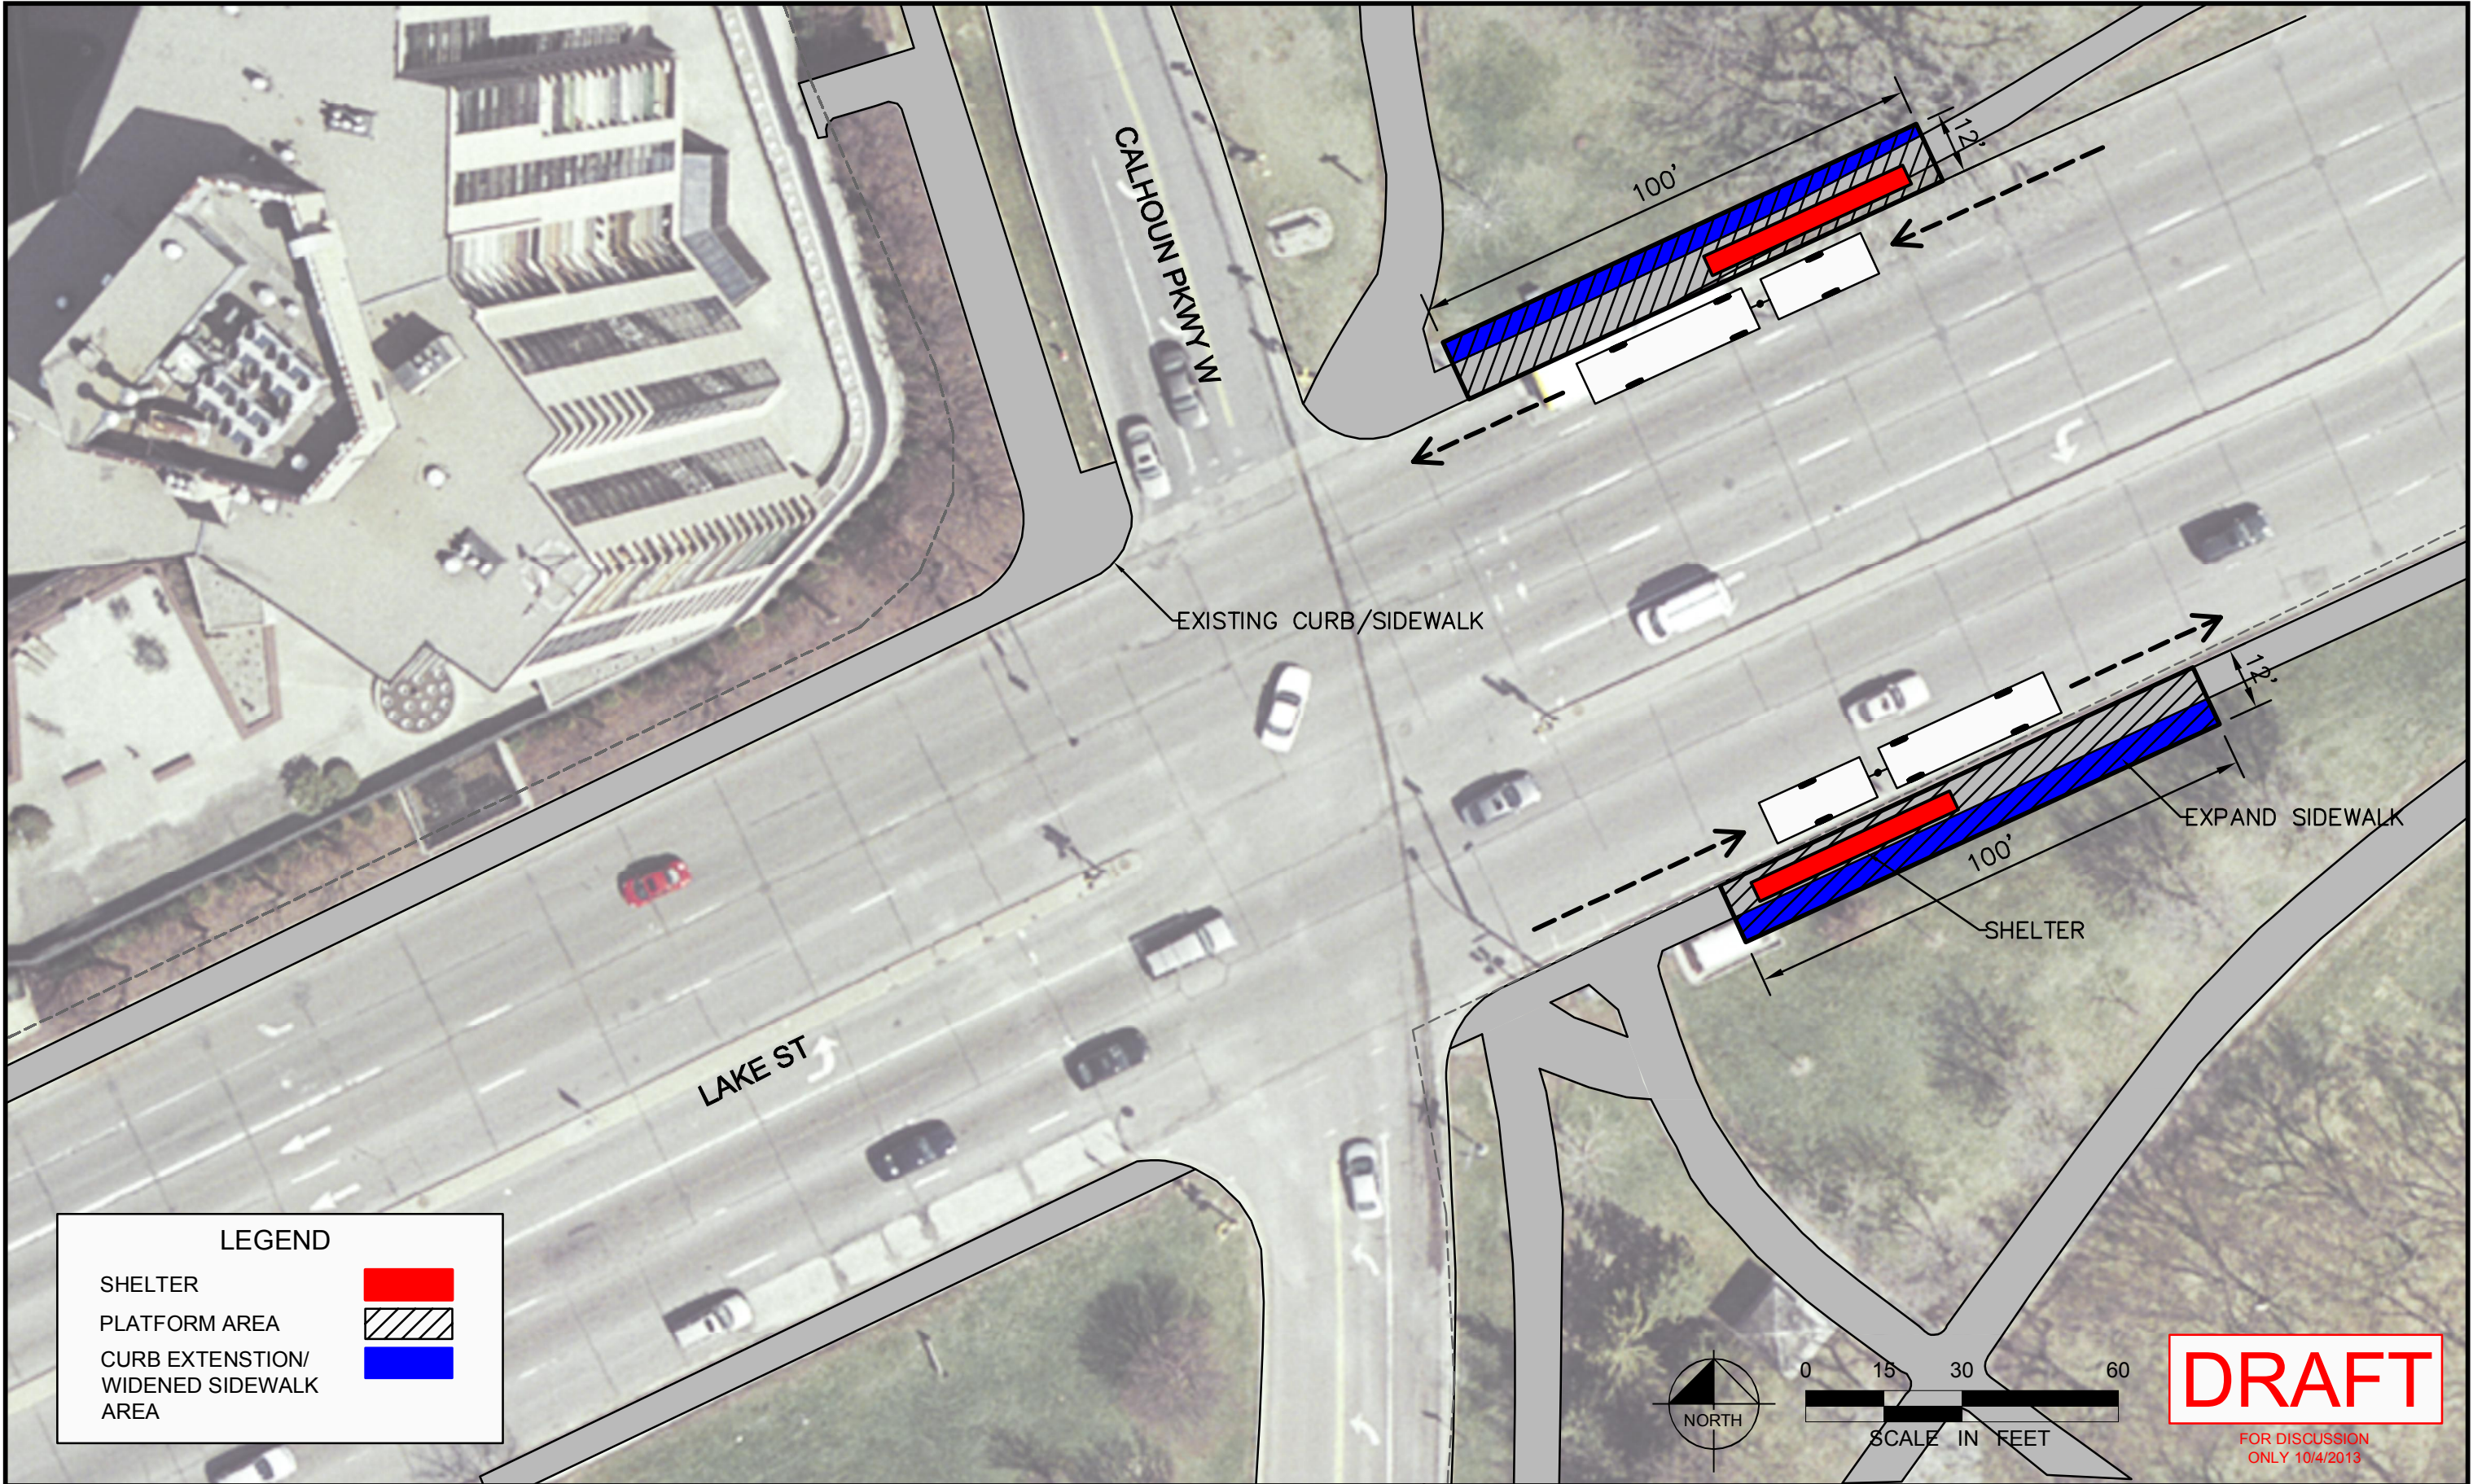
K:\TWC_Transit\160528015_MIDTOWN_AA\CAD\Plan Sheets\LS_PS.dwg October 04, 2013 - 1:01pm



LEGEND

SHELTER 

PLATFORM AREA 

CURB EXTENSION/
WIDENED SIDEWALK
AREA 

No.	Date	Revisions	App.	DRAWING NAME LS_PS.dwg
				DESIGNED BY: EPS
				DRAWN BY: EPS
				CHECKED BY: LMR
				DATE: 9/4/2013
				PROJECT NO. 160528015



ENGINEERS
PLANNERS
DESIGNERS



Kimley-Horn
and Associates, Inc.



LTK Engineering Services




**MIDTOWN CORRIDOR
ALTERNATIVES ANALYSIS**
LAKE STREET ALTERNATIVE
CALHOUN PKWY W STATION

SHEET NO.
5
19



midtowntransitway.org

K:\TWC_Transit\160528015_MIDTOWN_AA\CAD\Plan Sheets\LS_PS.dwg October 04, 2013 - 1:01pm

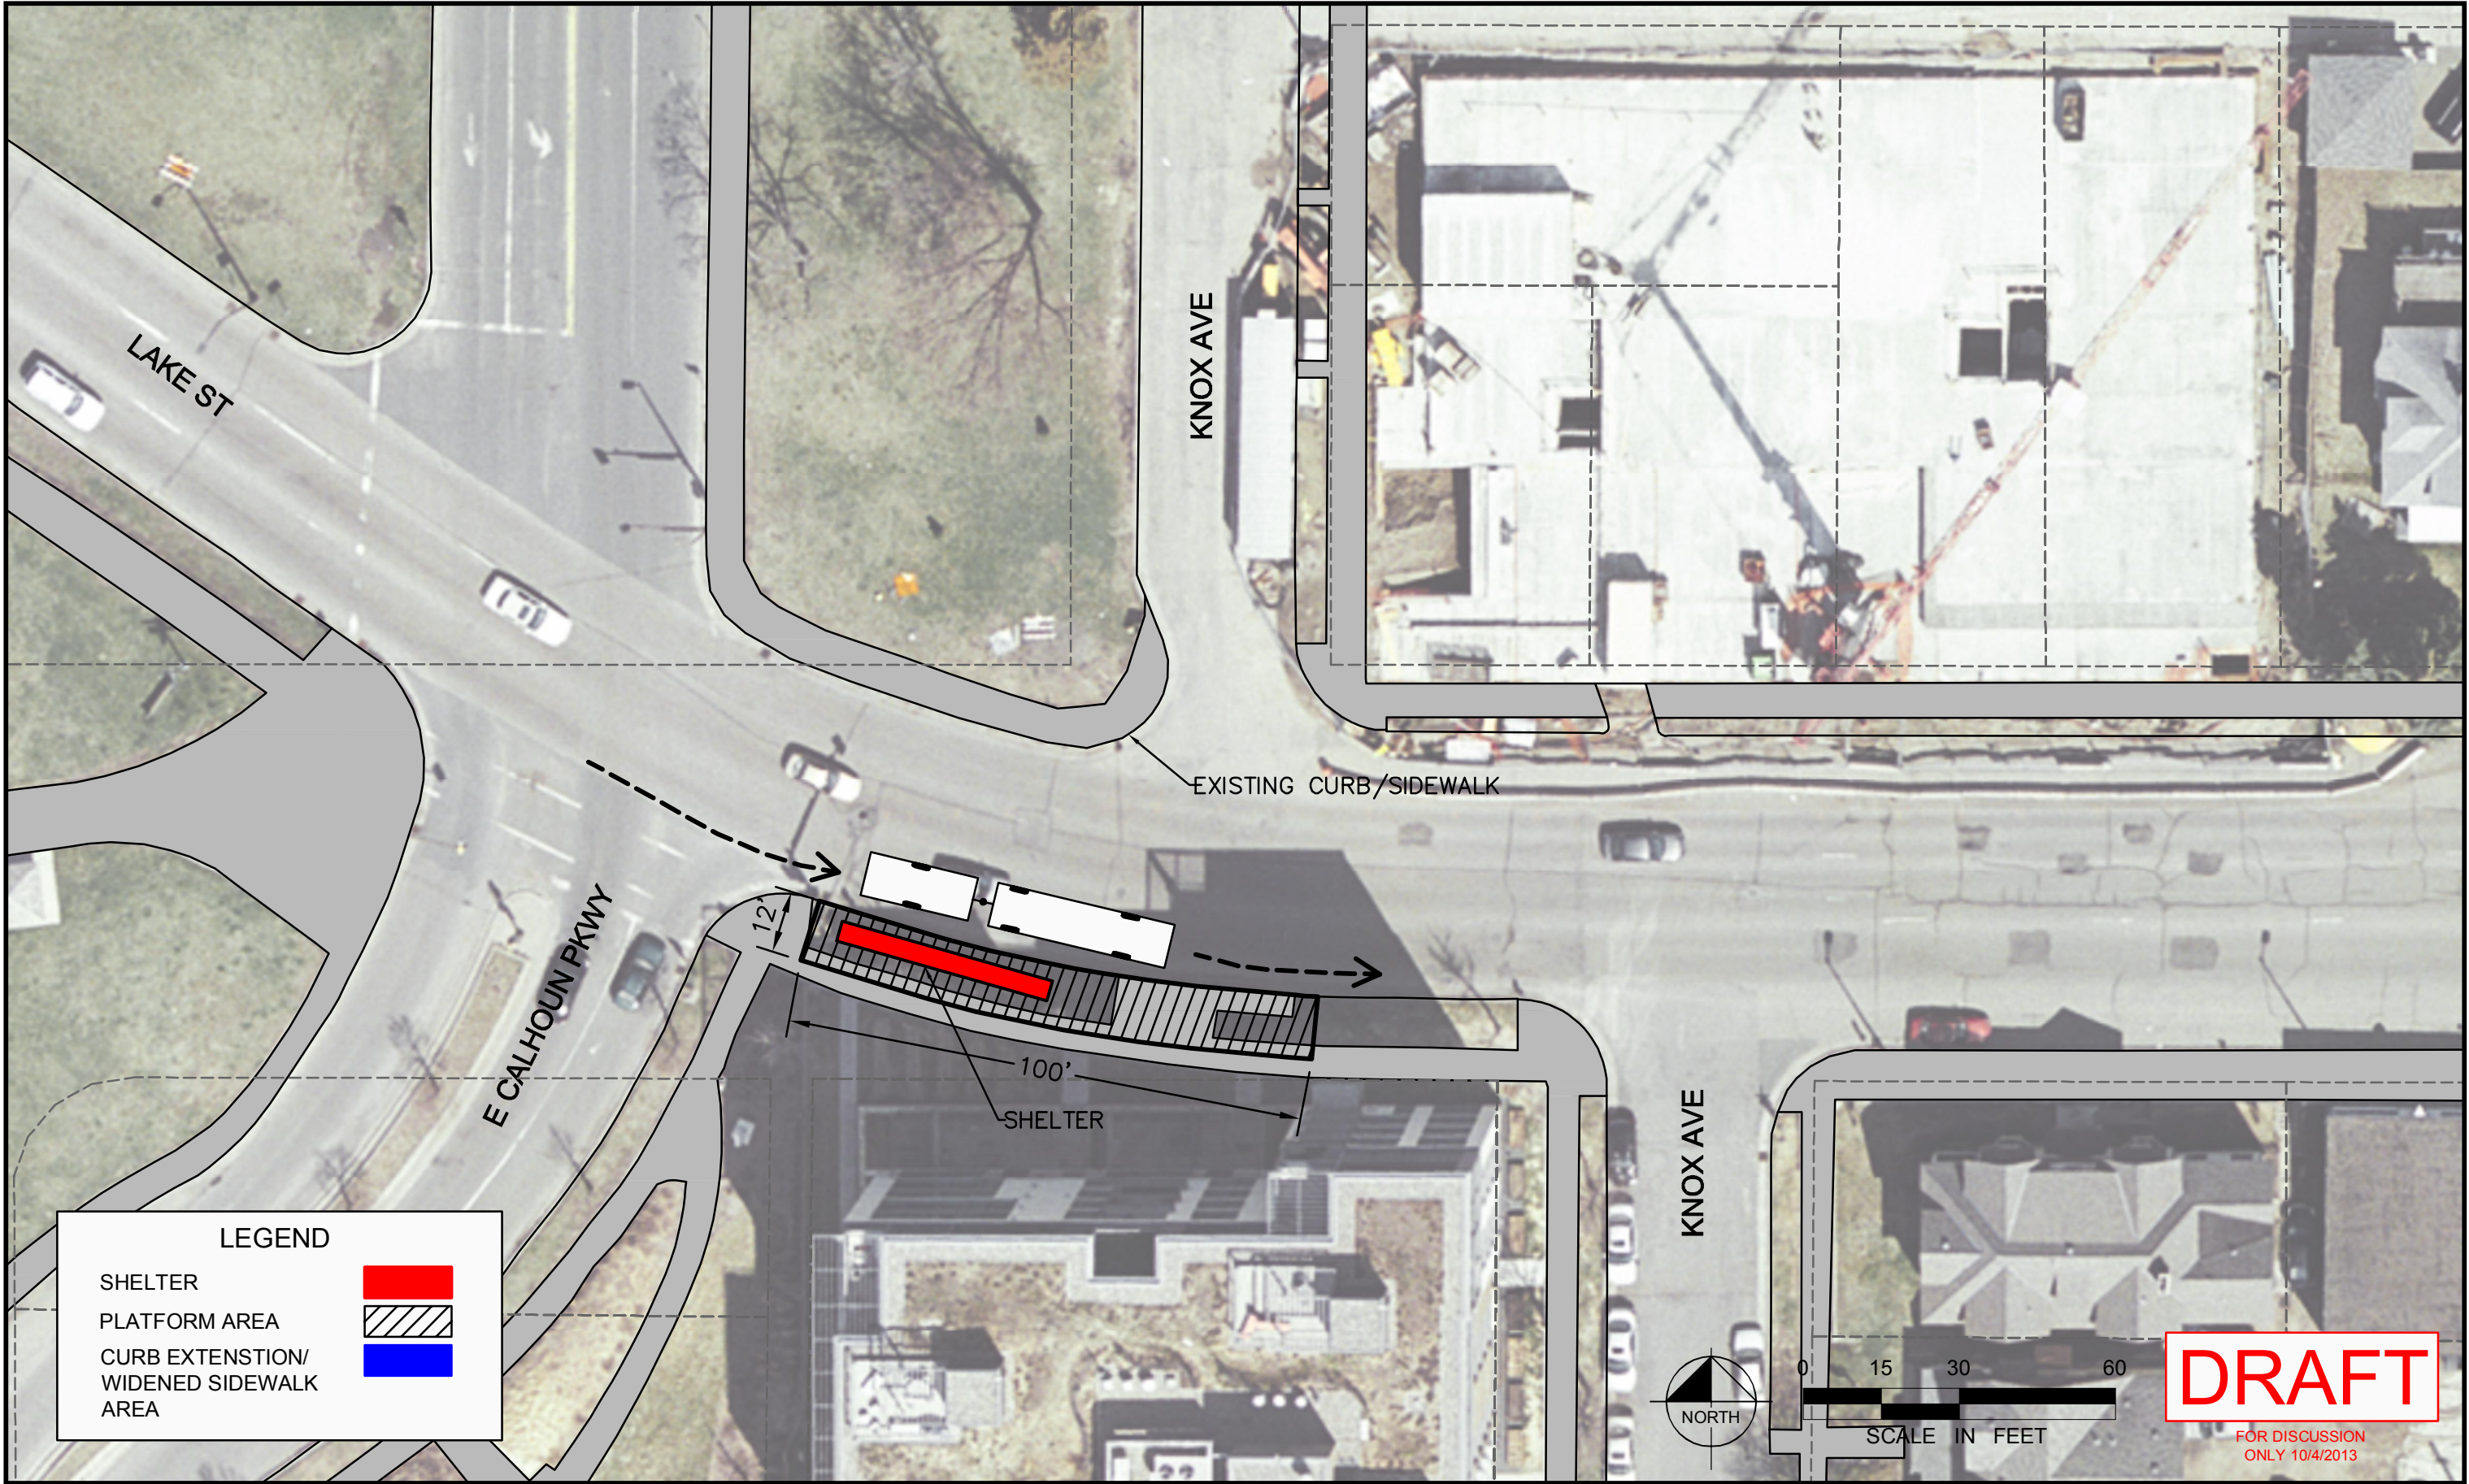

No.	Date	Revisions	App.	DRAWING NAME
				LS_PS.dwg
				DESIGNED BY: EPS
				DRAWN BY: EPS
				CHECKED BY: LMR
				DATE: 9/4/2013
				PROJECT NO. 160528015



ENGINEERS
PLANNERS
DESIGNERS



Kimley-Horn
and Associates, Inc.



LTK Engineering Services



MIDTOWN CORRIDOR
ALTERNATIVES ANALYSIS
LAKE STREET ALTERNATIVE
KNOX AVE STATION - EASTBOUND


SHEET NO.
6

19



midtowntransitway.org

K:\TWC_Transit\160528015_MIDTOWN_AA\CAD\Plan Sheets\LS_PS.dwg October 04, 2013 - 1:01pm

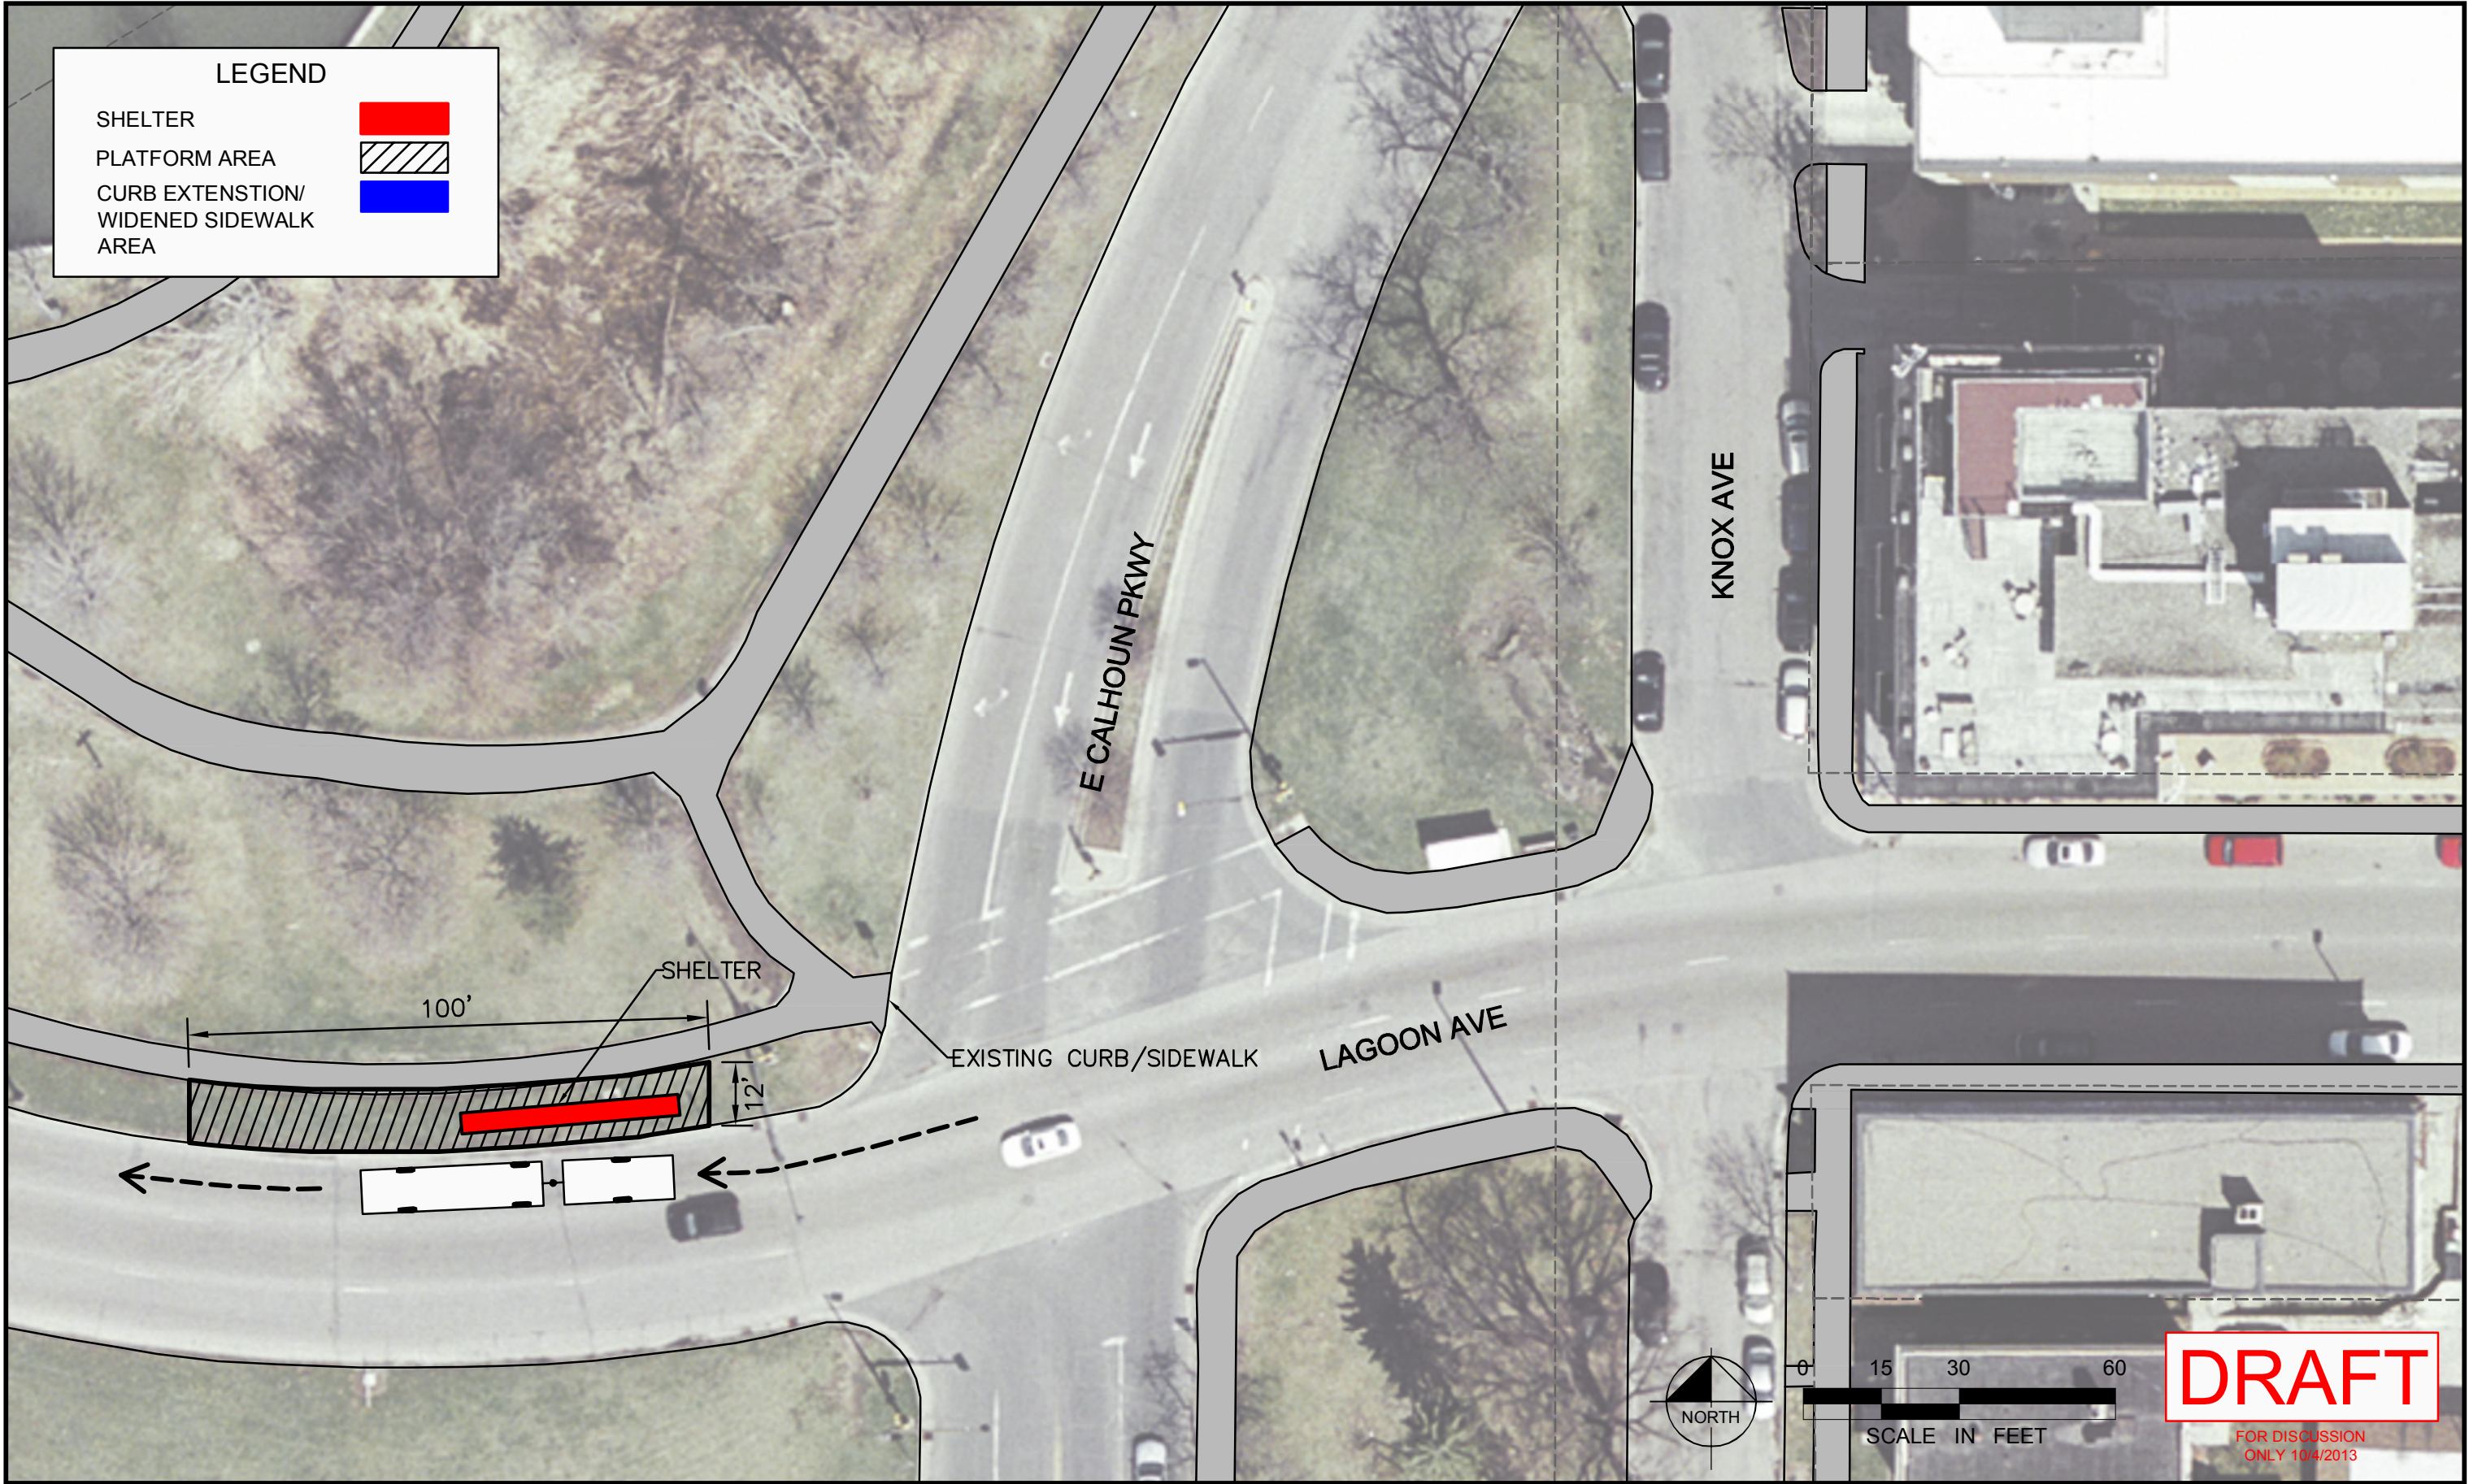

No.	Date	Revisions	App.	DRAWING NAME LS_PS.dwg
				DESIGNED BY: EPS
				DRAWN BY: EPS
				CHECKED BY: LMR
				DATE: 9/4/2013
				PROJECT NO. 160528015



ENGINEERS
PLANNERS
DESIGNERS



Kimley-Horn
and Associates, Inc.



LTK Engineering Services




**MIDTOWN CORRIDOR
ALTERNATIVES ANALYSIS**
LAKE STREET ALTERNATIVE
KNOX AVE STATION - WESTBOUND

SHEET NO.
7
19



midtowntransitway.org

K:\TWC_Transit\160528015_MIDTOWN_AA\CAD\Plan Sheets\LS_PS.dwg October 04, 2013 - 1:01pm

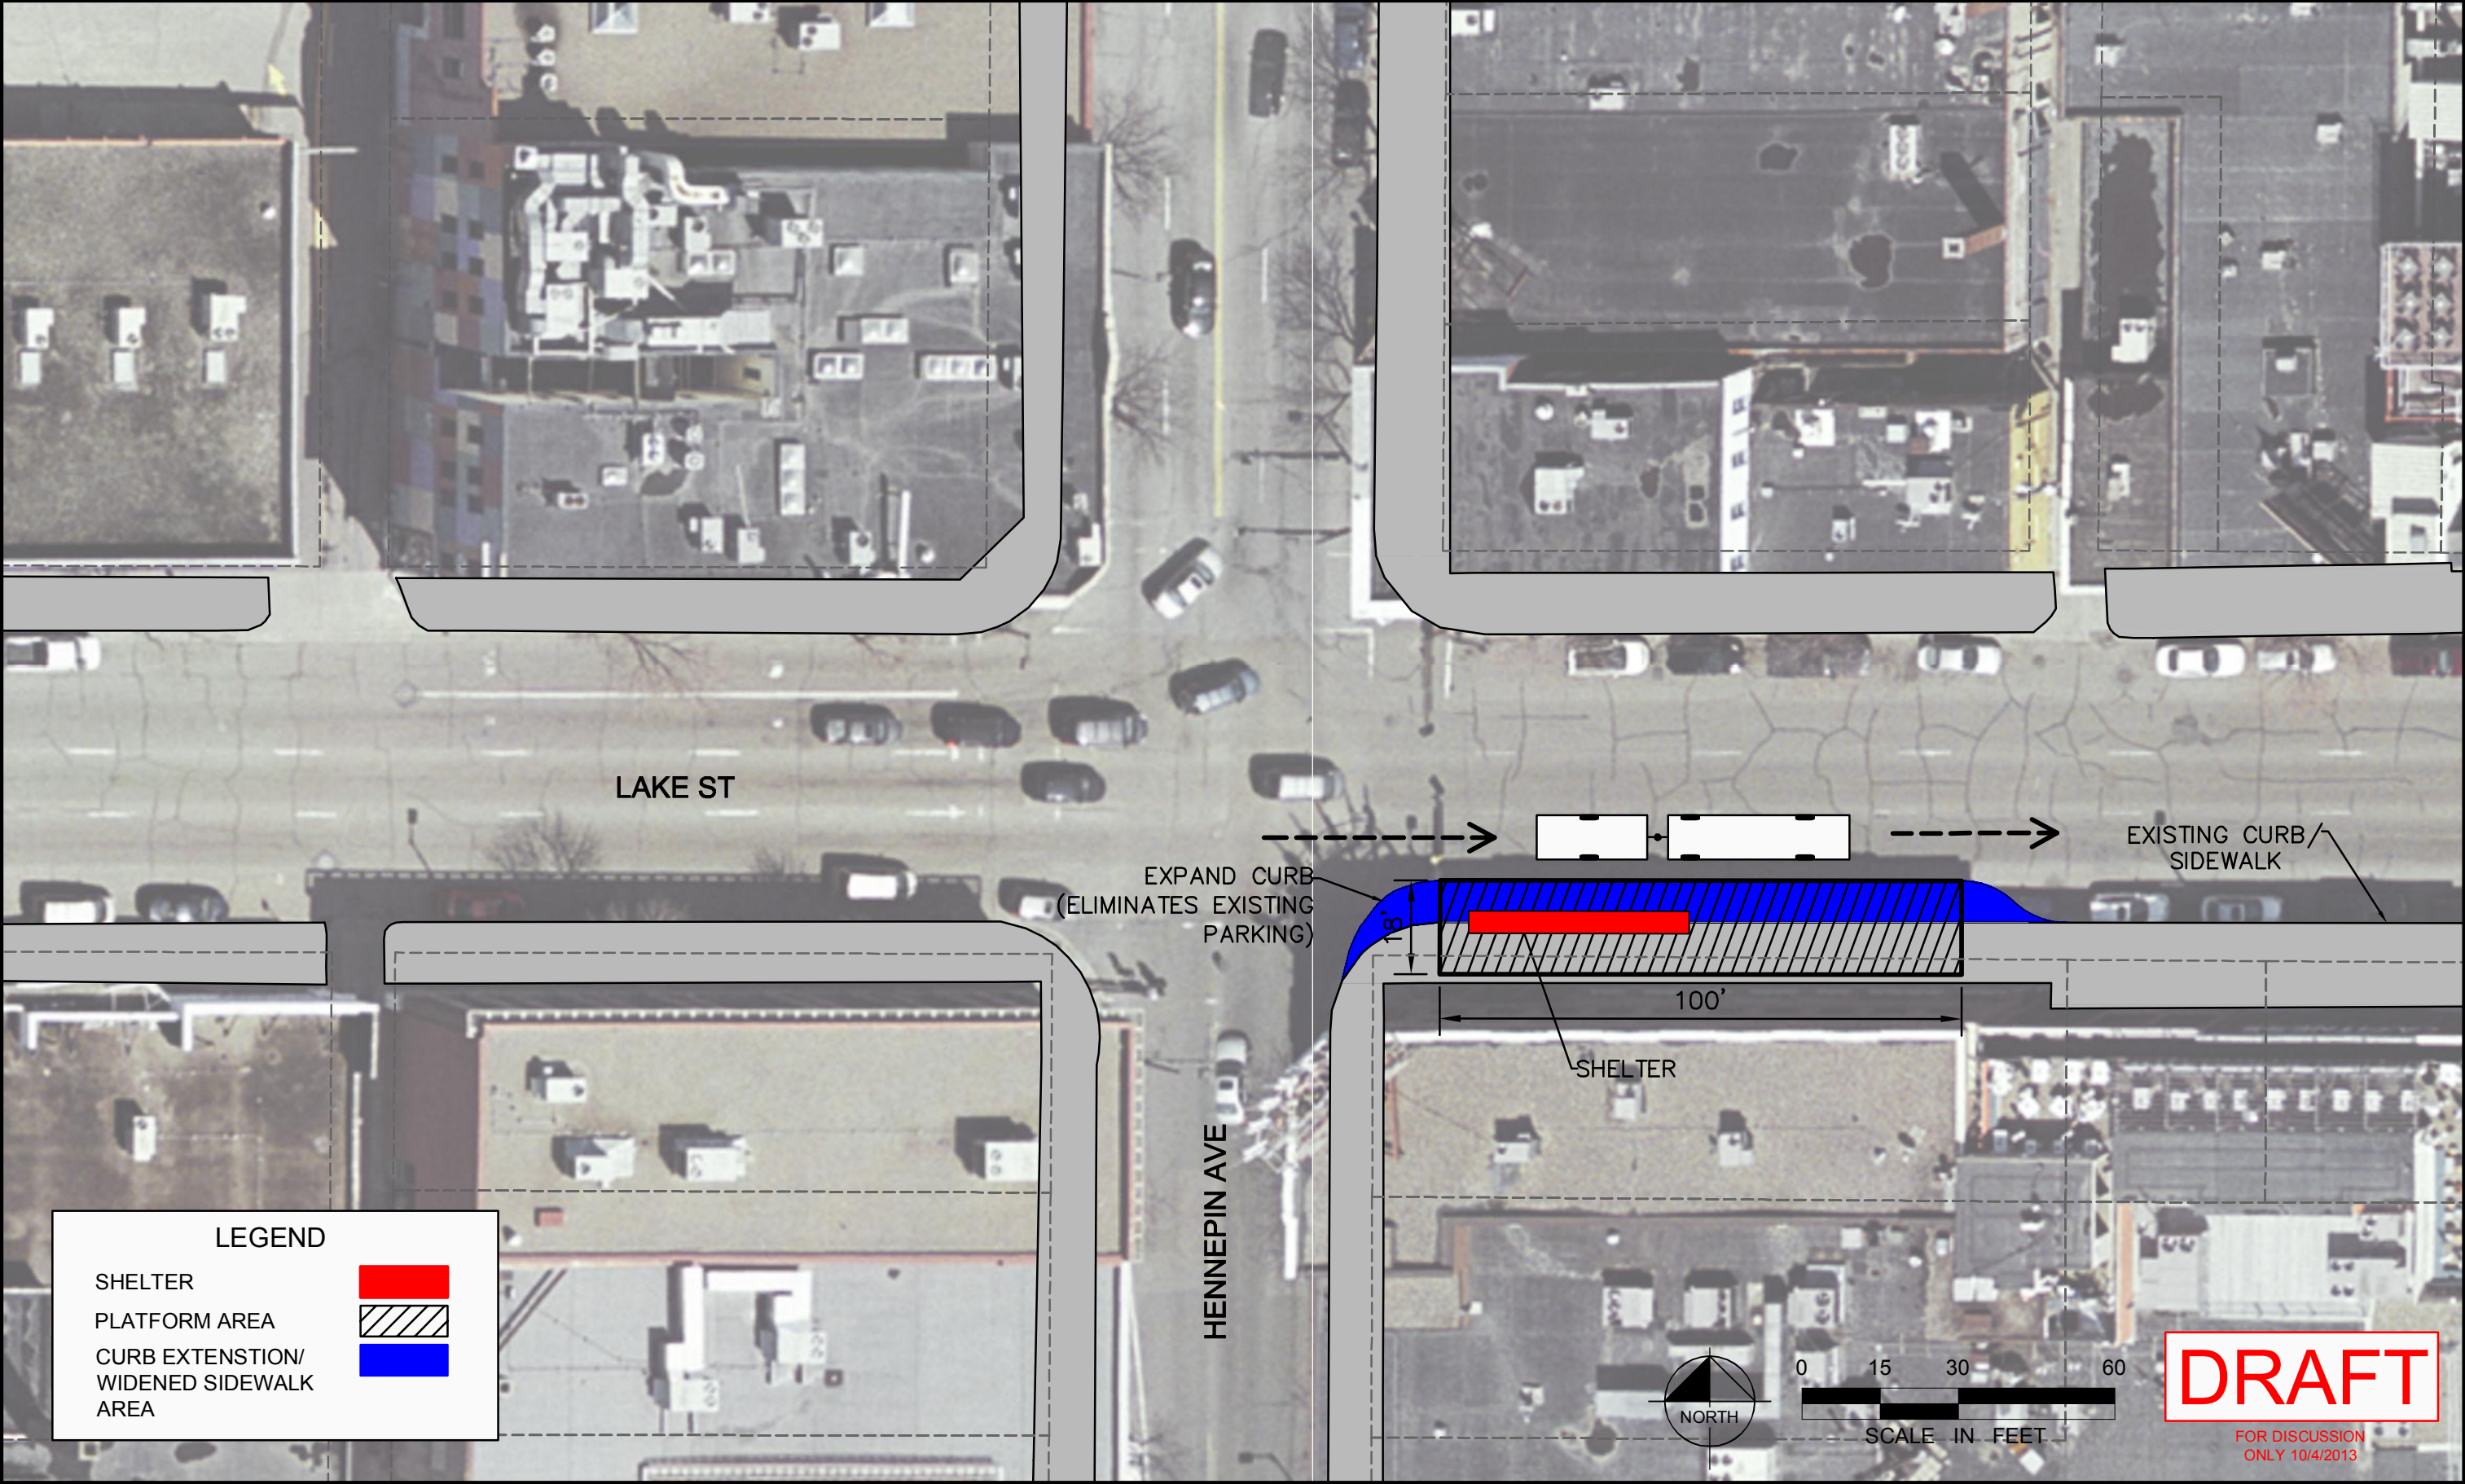

No.	Date	Revisions	App.	DRAWING NAME LS_PS.dwg
				DESIGNED BY: EPS
				DRAWN BY: EPS
				CHECKED BY: LMR
				DATE: 9/4/2013
				PROJECT NO. 160528015



ENGINEERS
PLANNERS
DESIGNERS



Kimley-Horn
and Associates, Inc.



LTK Engineering Services




MIDTOWN CORRIDOR
ALTERNATIVES ANALYSIS
LAKE STREET ALTERNATIVE
HENNEPIN AVE STATION - EASTBOUND

SHEET NO.
8
19



midtowntransitway.org

K:\TWC_Transit\160528015_MIDTOWN_AA\CAD\Plan Sheets\LS_PS.dwg October 04, 2013 - 1:01pm

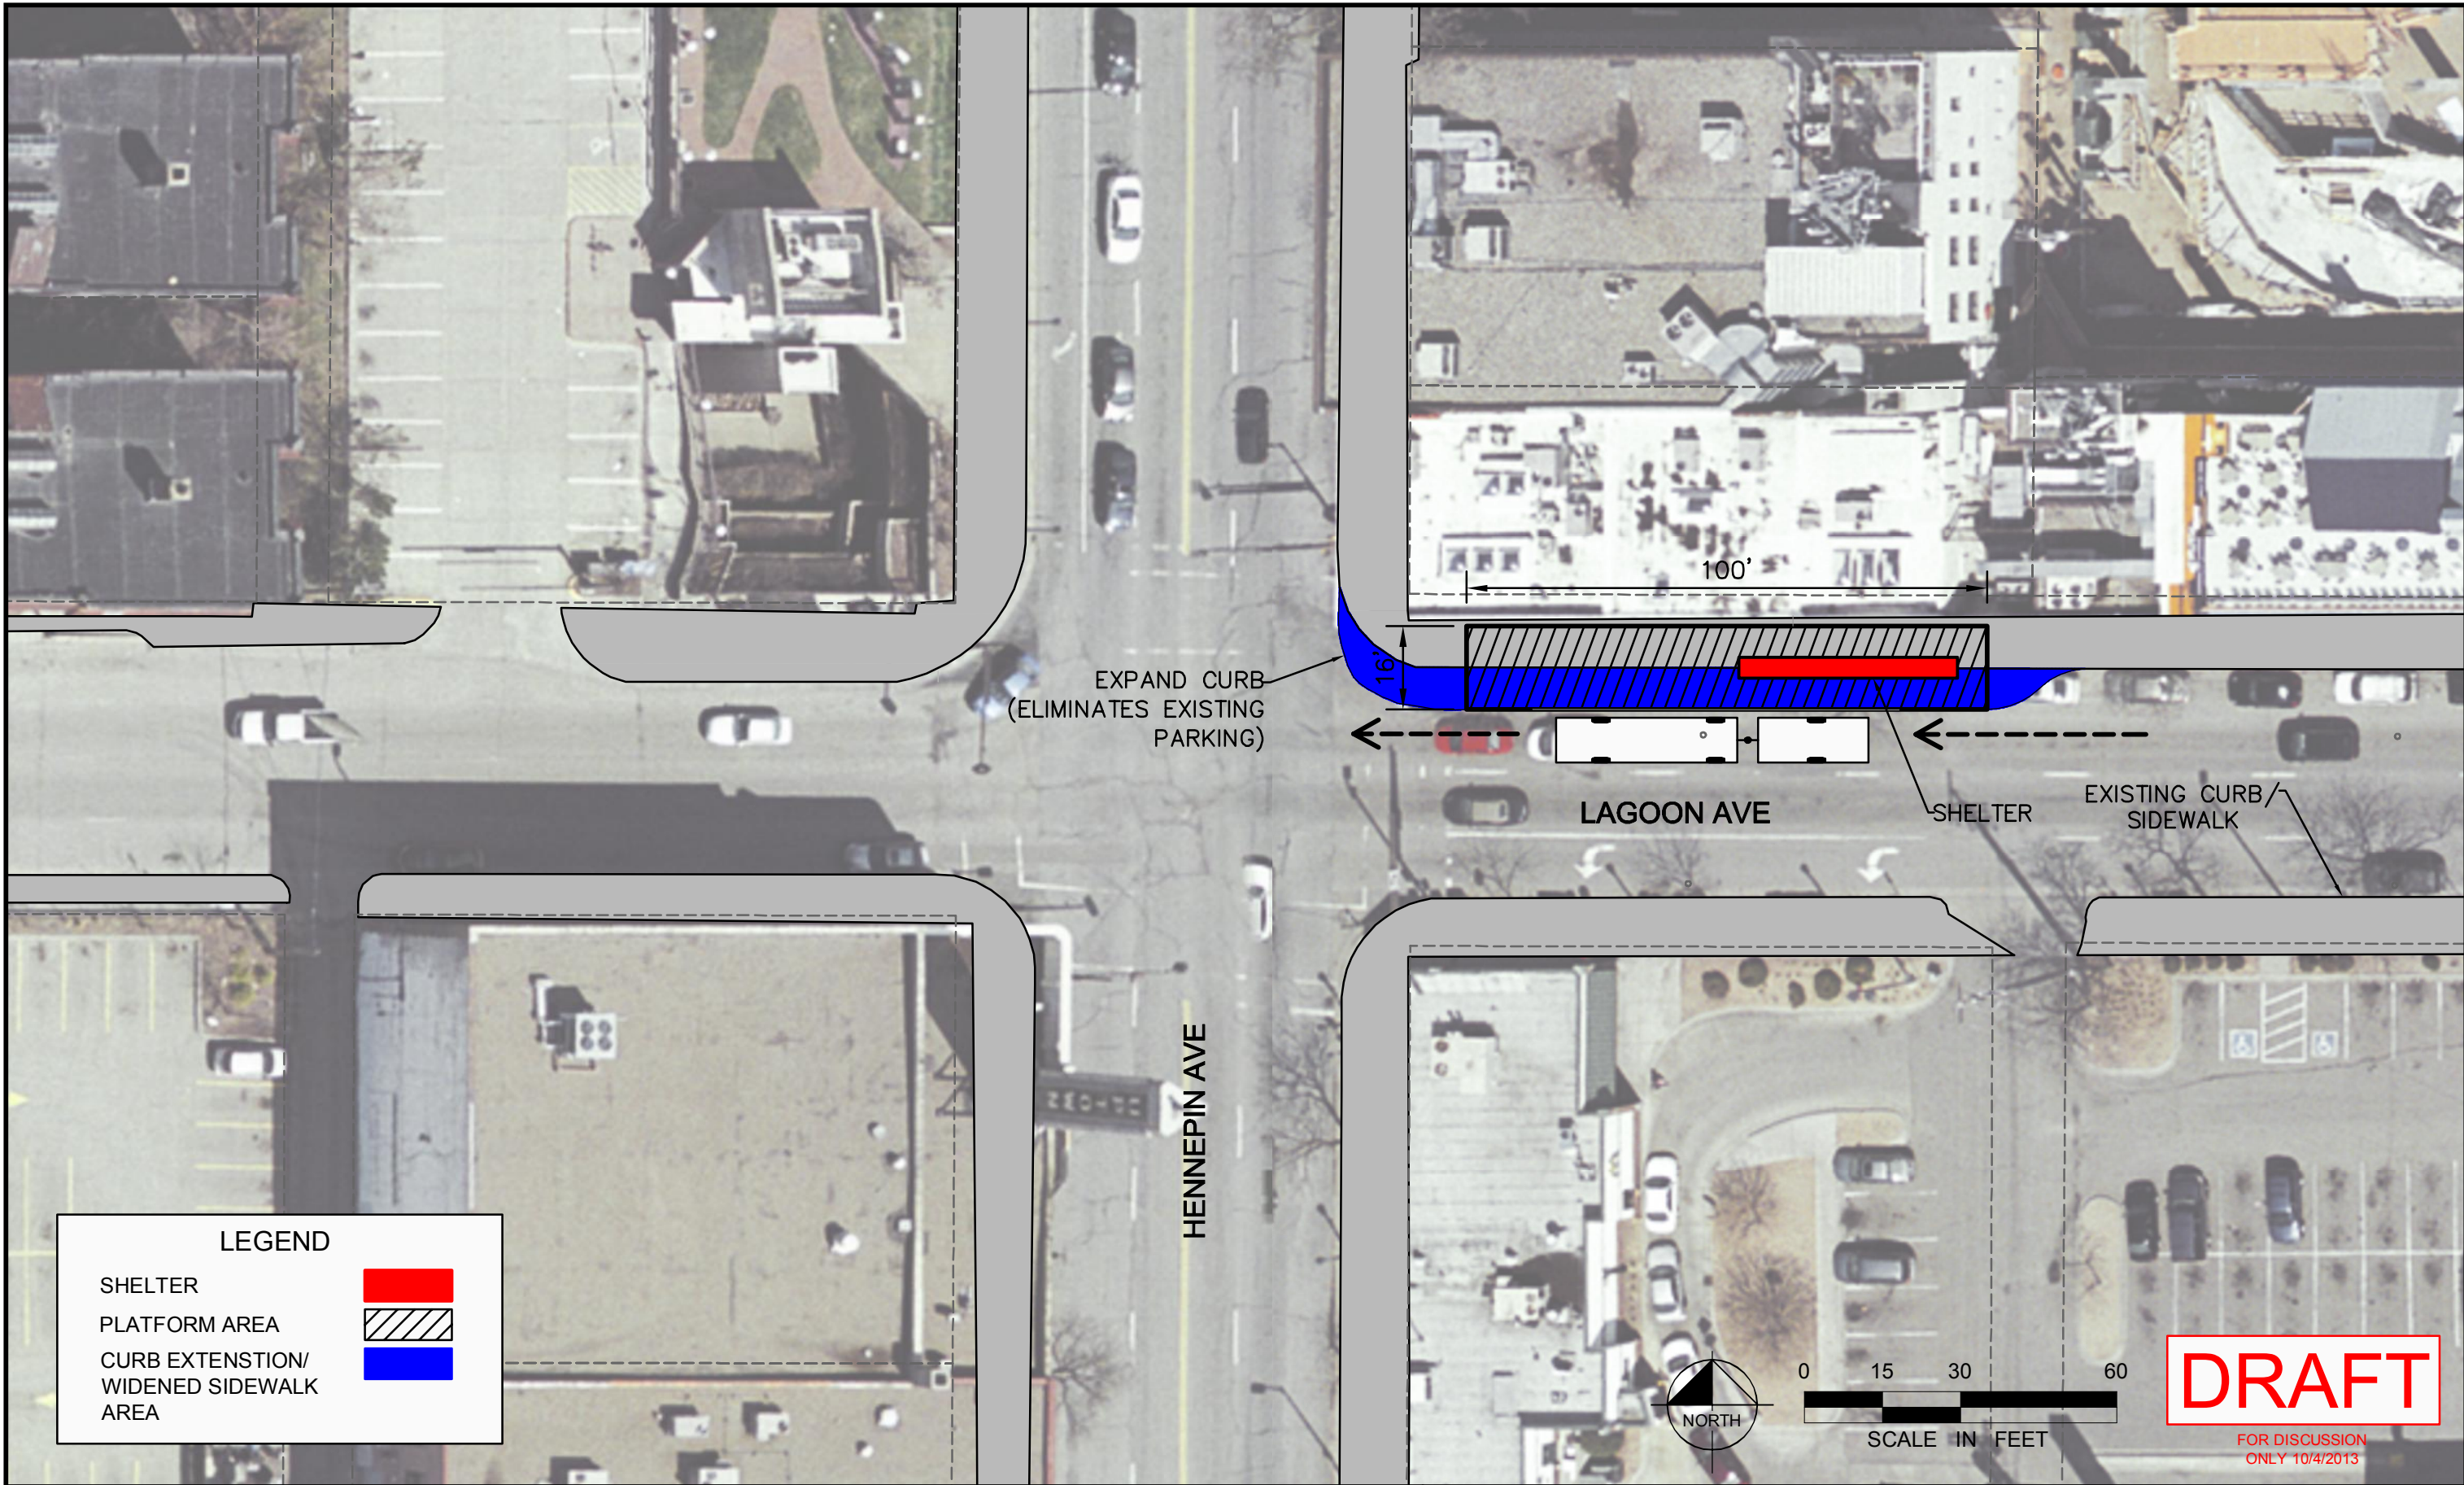

No.	Date	Revisions	App.	DRAWING NAME LS_PS.dwg
				DESIGNED BY: EPS
				DRAWN BY: EPS
				CHECKED BY: LMR
				DATE: 9/4/2013
				PROJECT NO. 160528015



ENGINEERS
PLANNERS
DESIGNERS



Kimley-Horn
and Associates, Inc.



LTK Engineering Services



MIDTOWN CORRIDOR
ALTERNATIVES ANALYSIS
LAKE STREET ALTERNATIVE
HENNEPIN AVE STATION - WESTBOUND


SHEET NO.
9

19




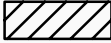
midtowntransitway.org


K:\TWC_Transit\160528015_MIDTOWN_AA\CAD\Plan Sheets\LS_PS.dwg October 04, 2013 - 1:01pm

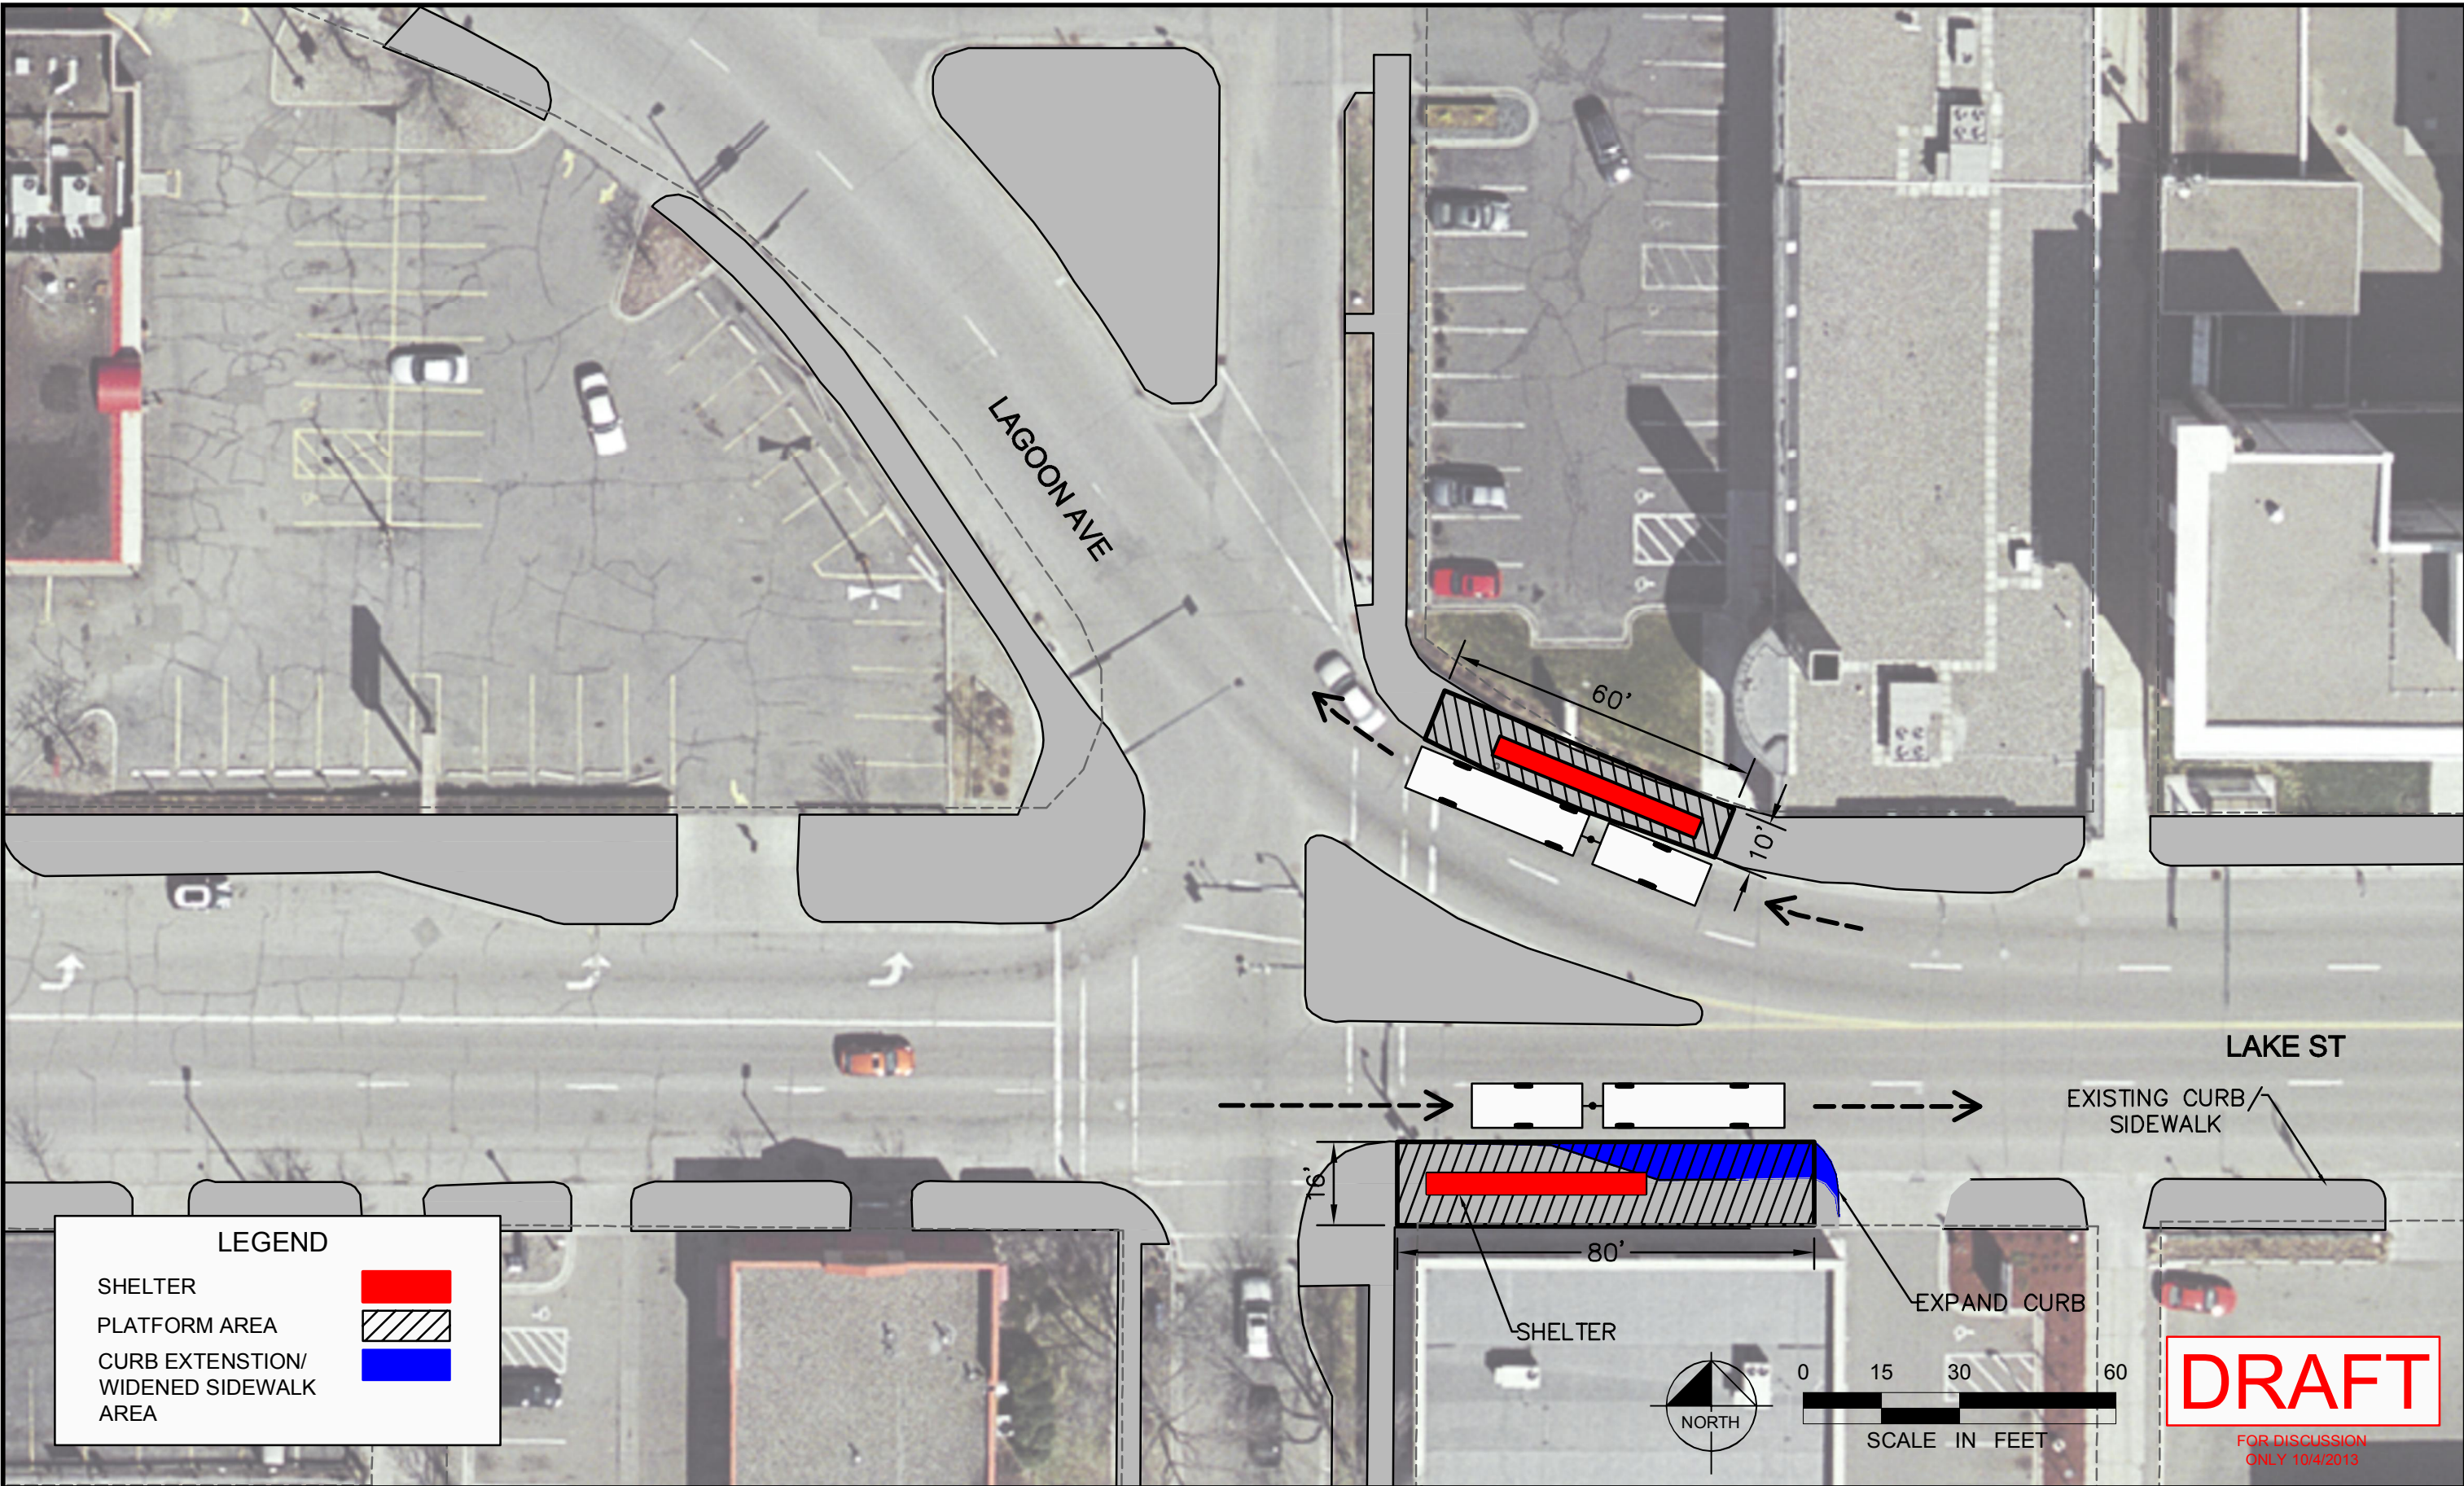

LEGEND

SHELTER 

PLATFORM AREA 

CURB EXTENSION/
WIDENED SIDEWALK
AREA 

No.	Date	Revisions	App.	DRAWING NAME LS_PS.dwg
				DESIGNED BY: EPS
				DRAWN BY: EPS
				CHECKED BY: LMR
				DATE: 9/4/2013
				PROJECT NO. 160528015



ENGINEERS
PLANNERS
DESIGNERS



Kimley-Horn
and Associates, Inc.



LTK Engineering Services




**MIDTOWN CORRIDOR
ALTERNATIVES ANALYSIS**
LAKE STREET ALTERNATIVE
DUPONT AVE STATION

SHEET NO.
10
19



midtowntransitway.org

K:\TWC_Transit\160528015_MIDTOWN_AA\CAD\Plan Sheets\LS_PS.dwg October 04, 2013 - 1:01pm

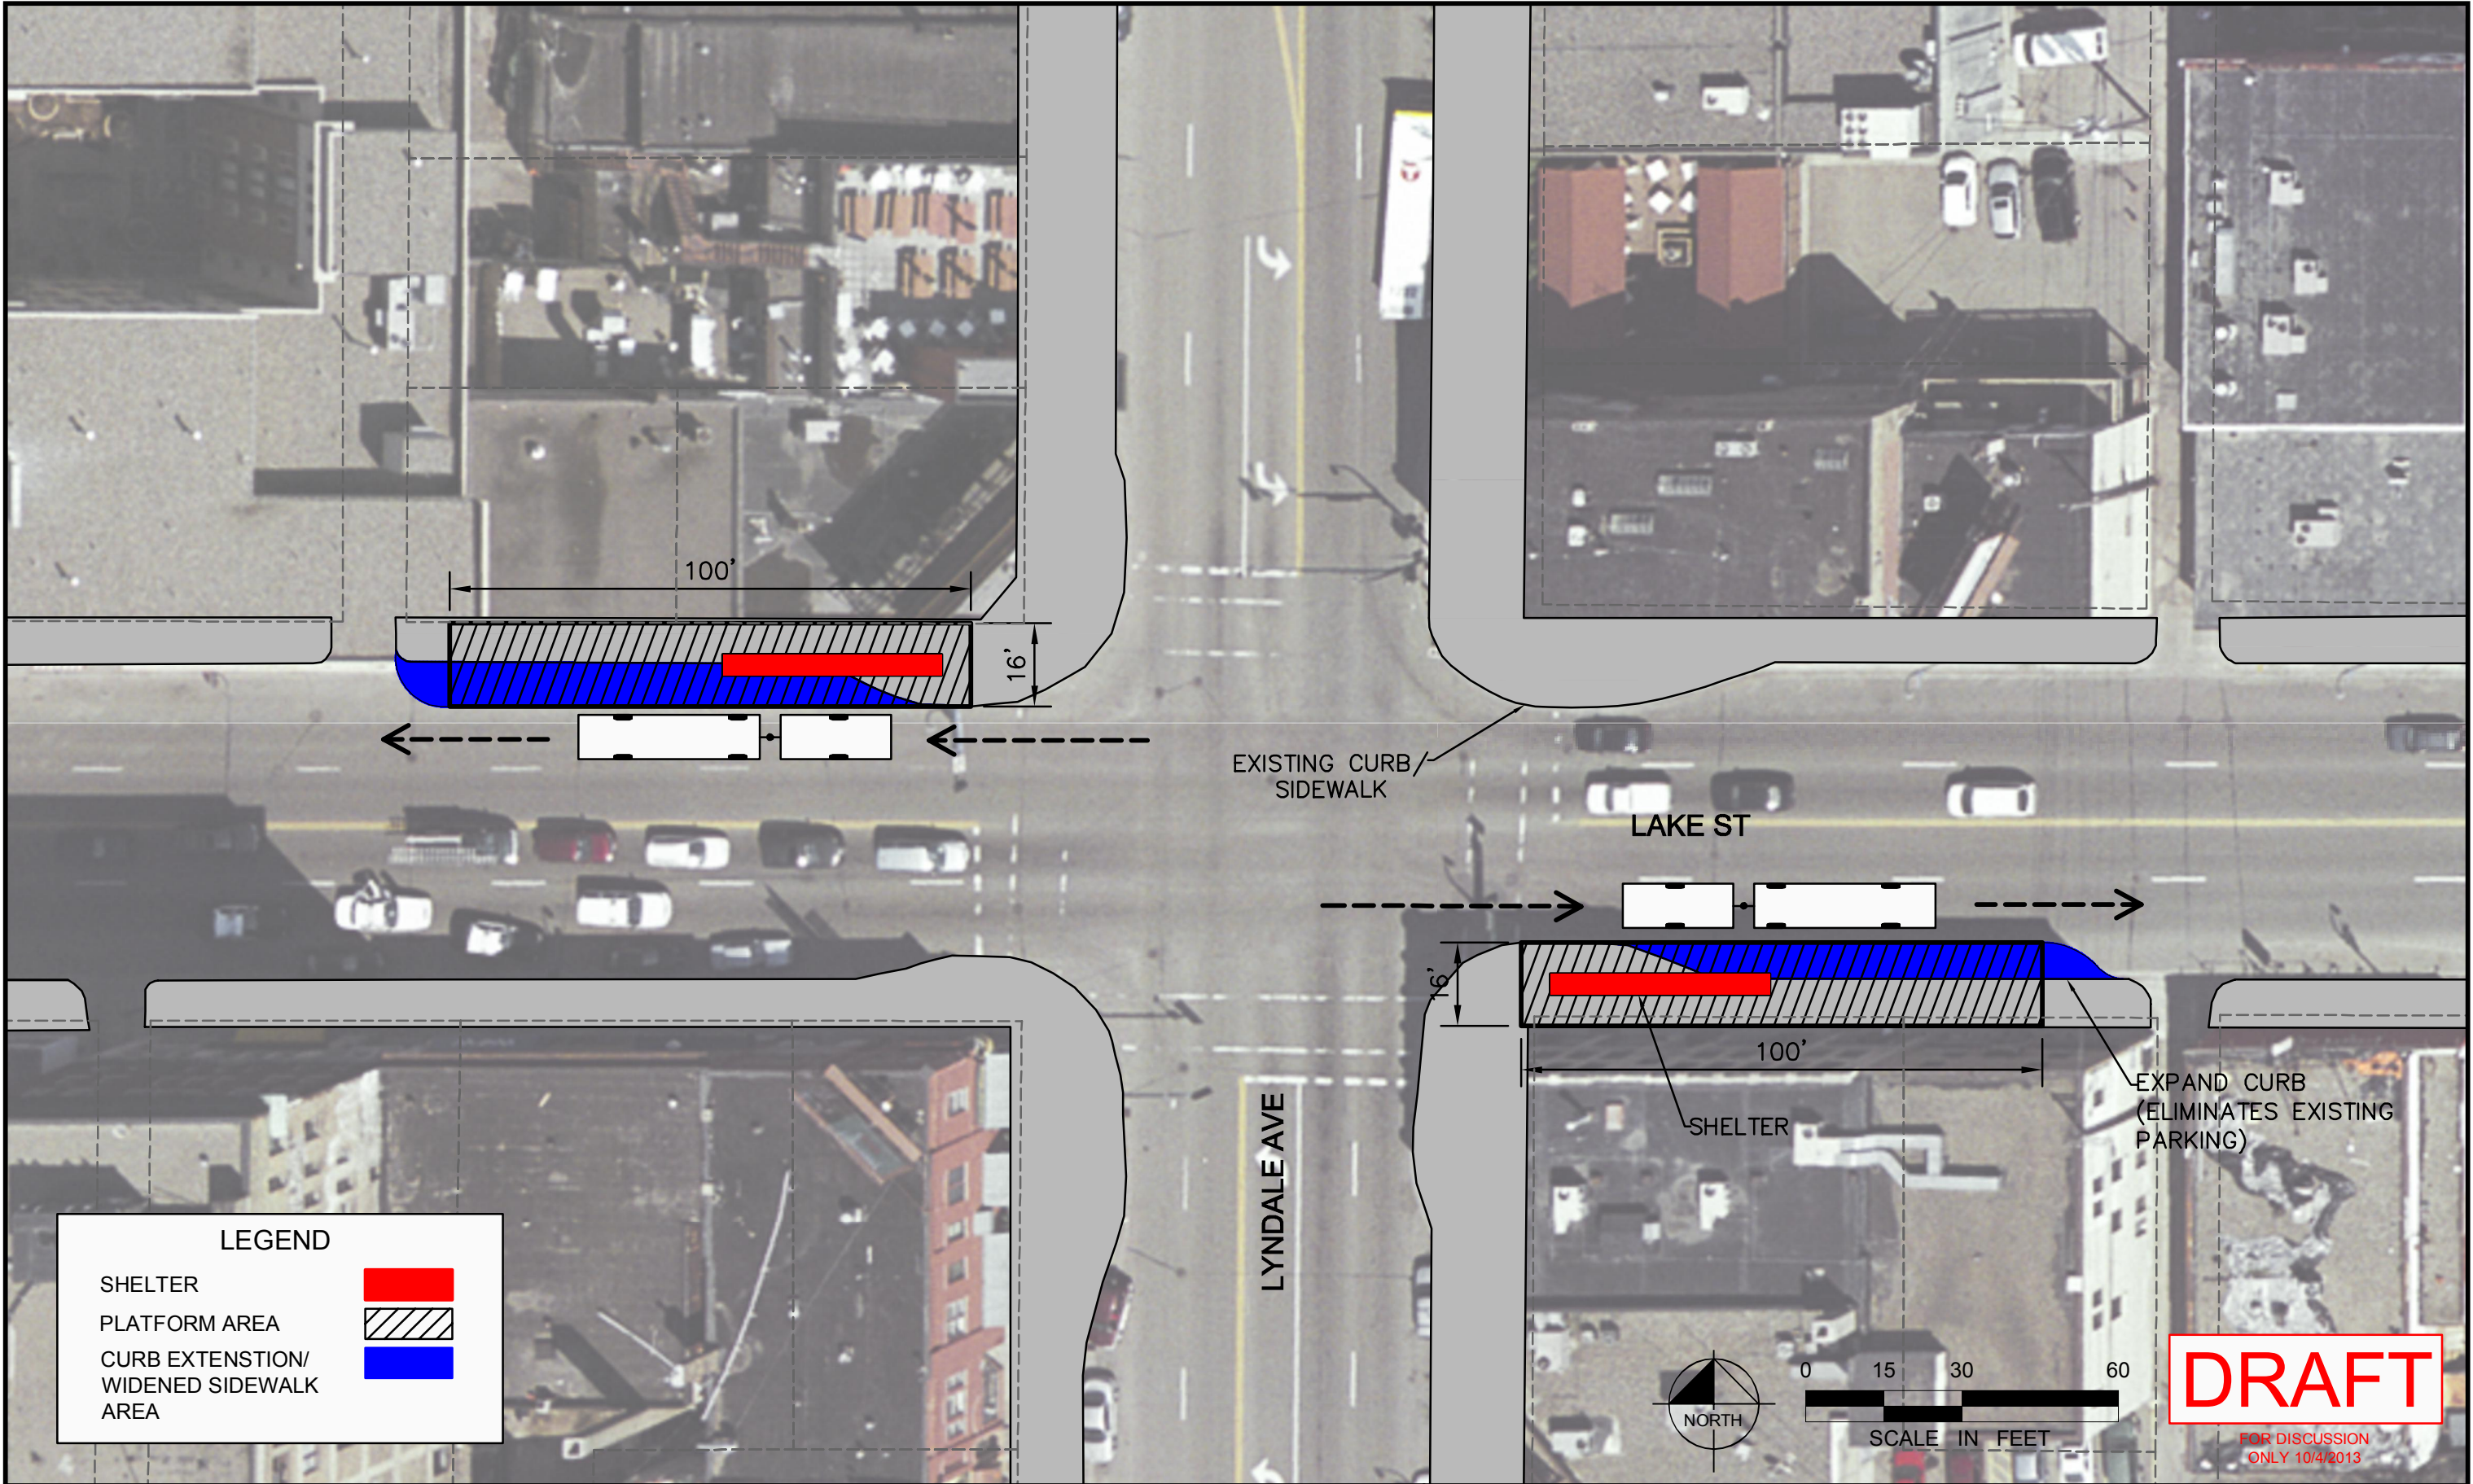

No.	Date	Revisions	App.	DRAWING NAME
				LS_PS.dwg
				DESIGNED BY: EPS
				DRAWN BY: EPS
				CHECKED BY: LMR
				DATE: 9/4/2013
				PROJECT NO. 160528015



ENGINEERS
PLANNERS
DESIGNERS



Kimley-Horn
and Associates, Inc.



LTK Engineering Services




MIDTOWN CORRIDOR
ALTERNATIVES ANALYSIS
LAKE STREET ALTERNATIVE
LYNDALE AVE STATION

SHEET NO.
11
19



midtowntransitway.org

K:\TWC_Transit\160528015_MIDTOWN_AA\CAD\Plan Sheets\LS_PS.dwg October 04, 2013 - 1:01pm

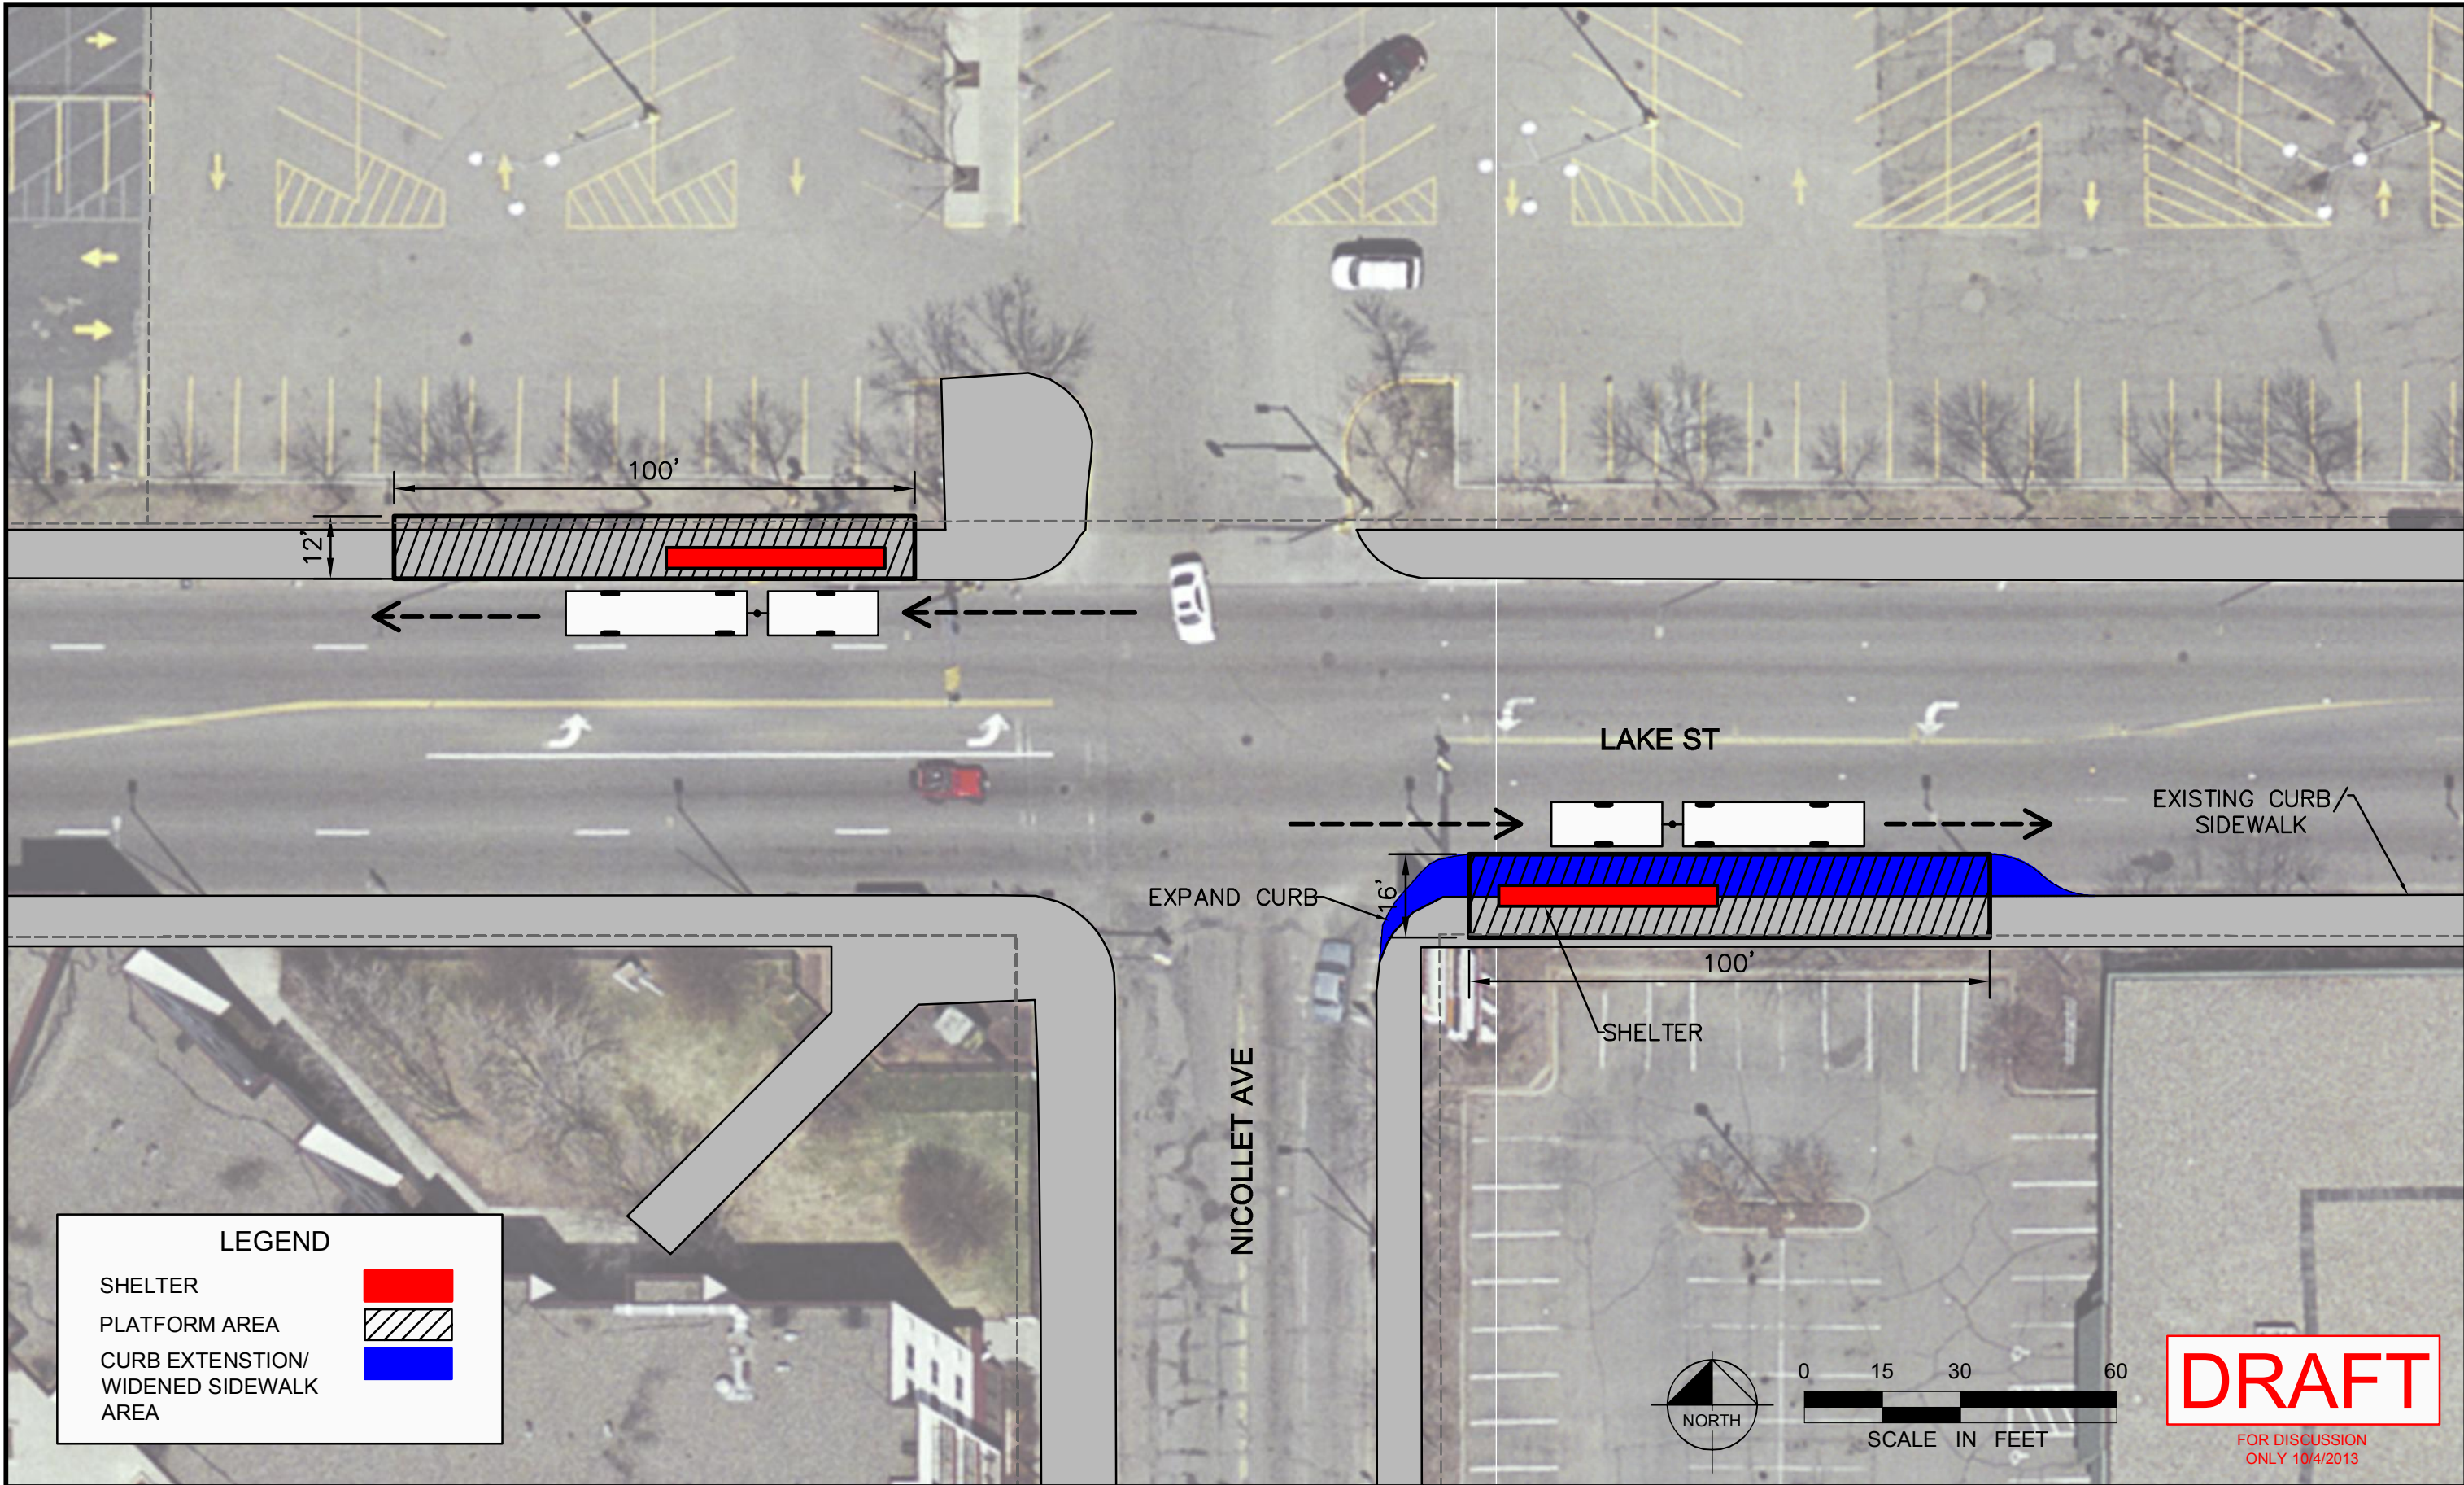

No.	Date	Revisions	App.	DRAWING NAME LS_PS.dwg
				DESIGNED BY: EPS
				DRAWN BY: EPS
				CHECKED BY: LMR
				DATE: 9/4/2013
				PROJECT NO. 160528015



ENGINEERS
PLANNERS
DESIGNERS



Kimley-Horn
and Associates, Inc.



LTK Engineering Services




MIDTOWN CORRIDOR
ALTERNATIVES ANALYSIS
LAKE STREET ALTERNATIVE
NICOLLET AVE STATION

SHEET NO.
12
19



midtowntransitway.org

K:\TWC_Transit\160528015_MIDTOWN_AA\CAD\Plan Sheets\LS_PS.dwg October 04, 2013 - 1:01pm

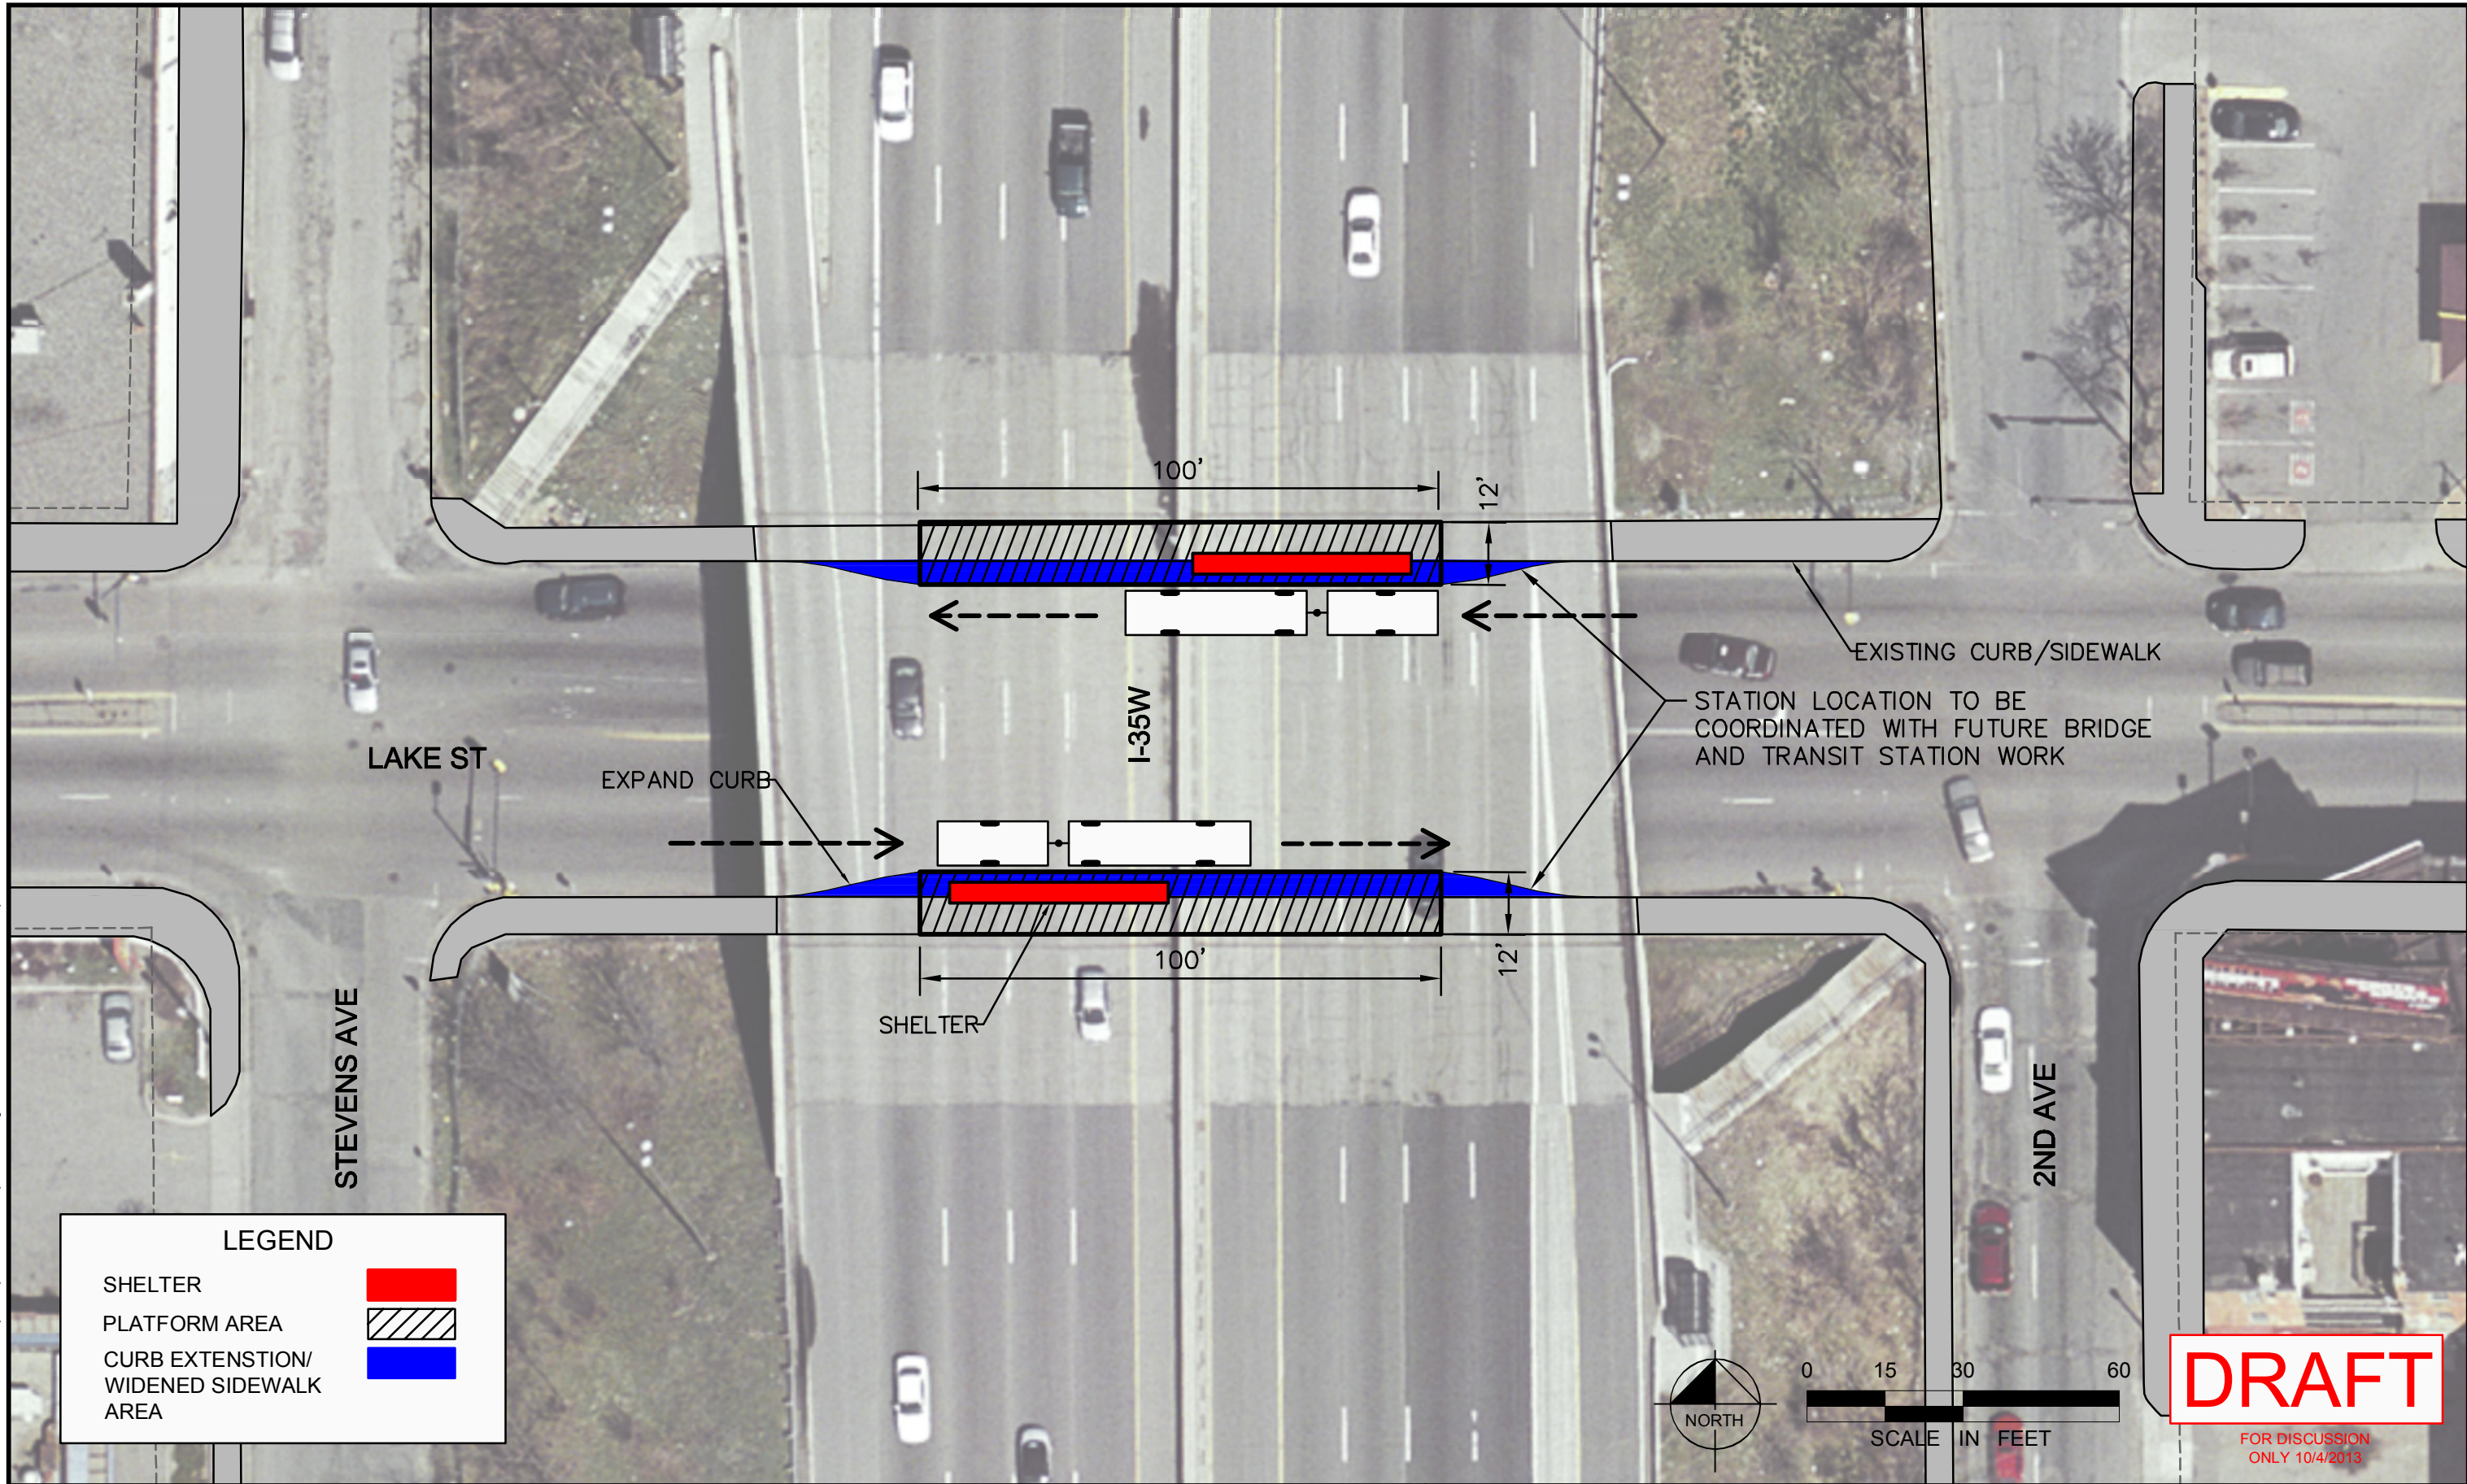

LEGEND

SHELTER	
PLATFORM AREA	
CURB EXTENSION/ WIDENED SIDEWALK AREA	

DRAFT
FOR DISCUSSION
ONLY 10/4/2013

No.	Date	Revisions	App.	DRAWING NAME LS_PS.dwg
				DESIGNED BY: EPS
				DRAWN BY: EPS
				CHECKED BY: LMR
				DATE: 9/4/2013
				PROJECT NO. 160528015



ENGINEERS
PLANNERS
DESIGNERS



Kimley-Horn
and Associates, Inc.



LTK Engineering Services





**MIDTOWN CORRIDOR
ALTERNATIVES ANALYSIS**
LAKE STREET ALTERNATIVE
2ND AVE STATION

SHEET NO.
13
19



midtowntransitway.org

K:\TWC_Transit\160528015_MIDTOWN_AA\CAD\Plan Sheets\LS_PS.dwg October 04, 2013 - 1:02pm

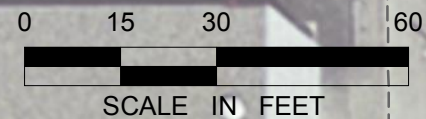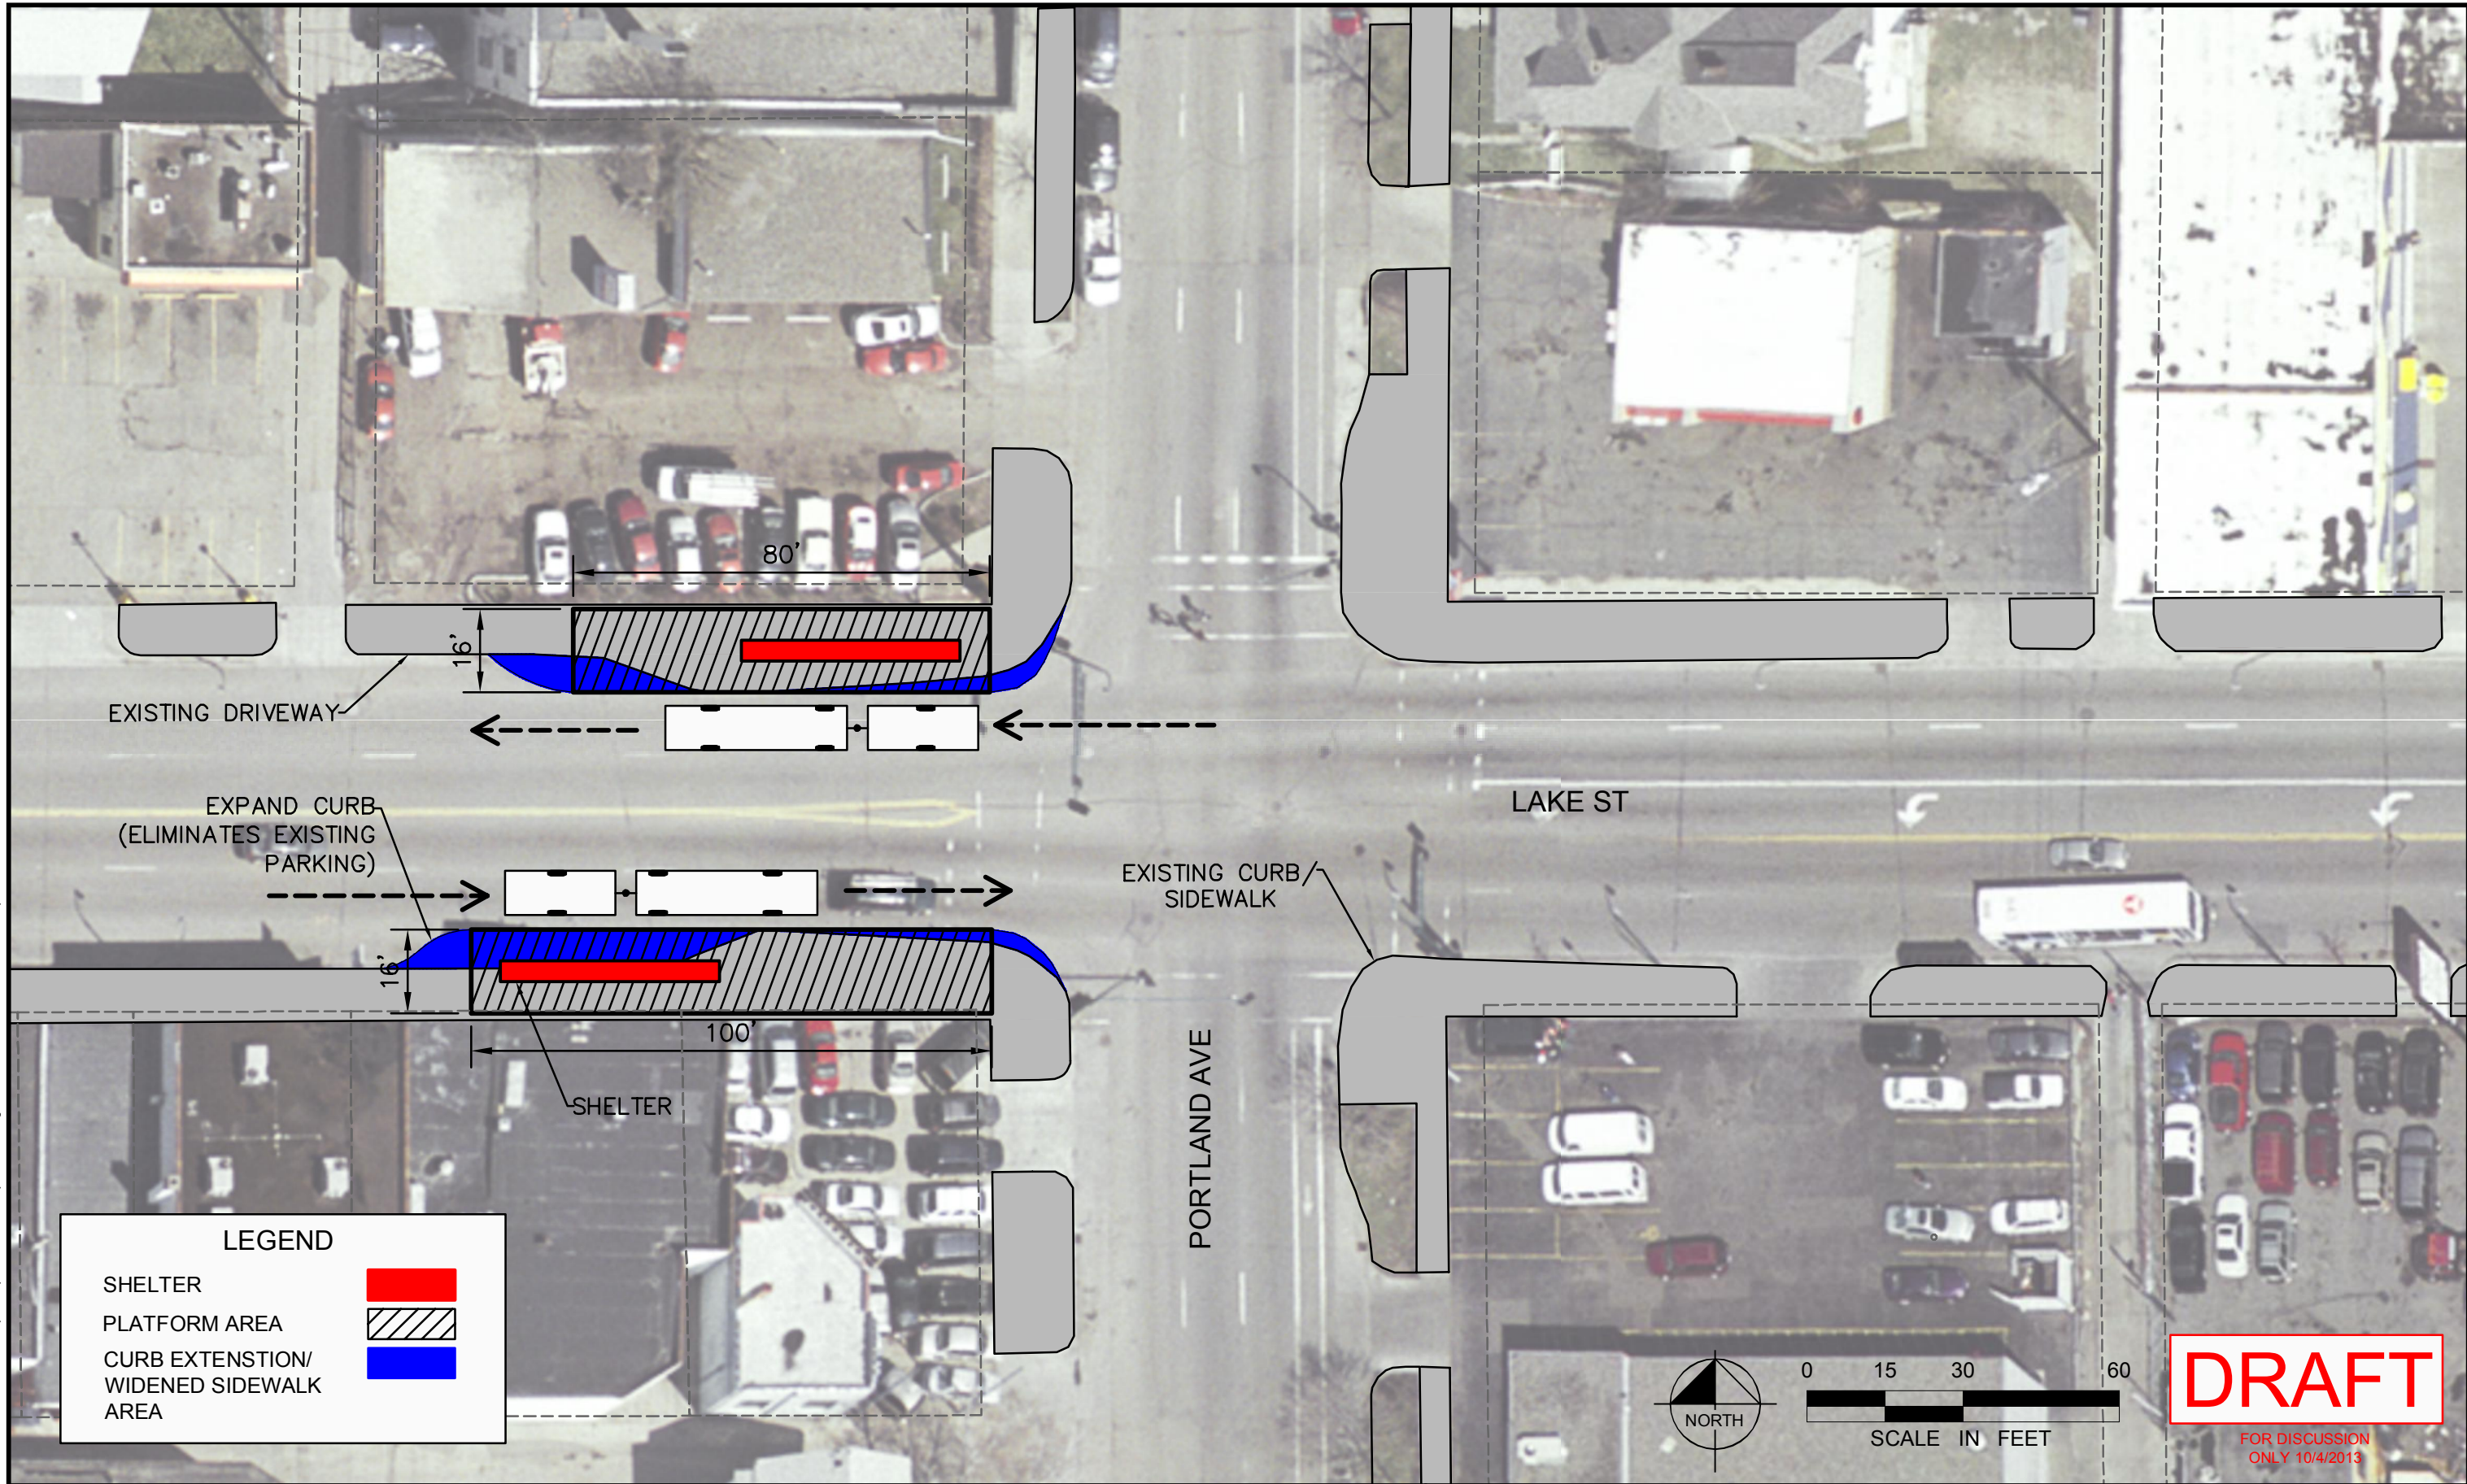

DRAFT

FOR DISCUSSION
ONLY 10/4/2013

No.	Date	Revisions	App.	DRAWING NAME LS_PS.dwg
				DESIGNED BY: EPS
				DRAWN BY: EPS
				CHECKED BY: LMR
				DATE: 9/4/2013
				PROJECT NO. 160528015



ENGINEERS
PLANNERS
DESIGNERS



Kimley-Horn
and Associates, Inc.



LTK Engineering Services





**MIDTOWN CORRIDOR
ALTERNATIVES ANALYSIS**
LAKE STREET ALTERNATIVE
PORTLAND AVE STATION

SHEET NO.
14
19



midtowntransitway.org

K:\TWC_Transit\160528015_MIDTOWN_AA\CAD\Plan Sheets\LS_PS.dwg October 04, 2013 - 1:02pm

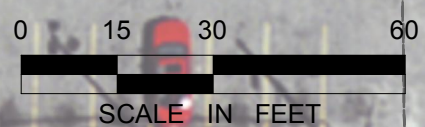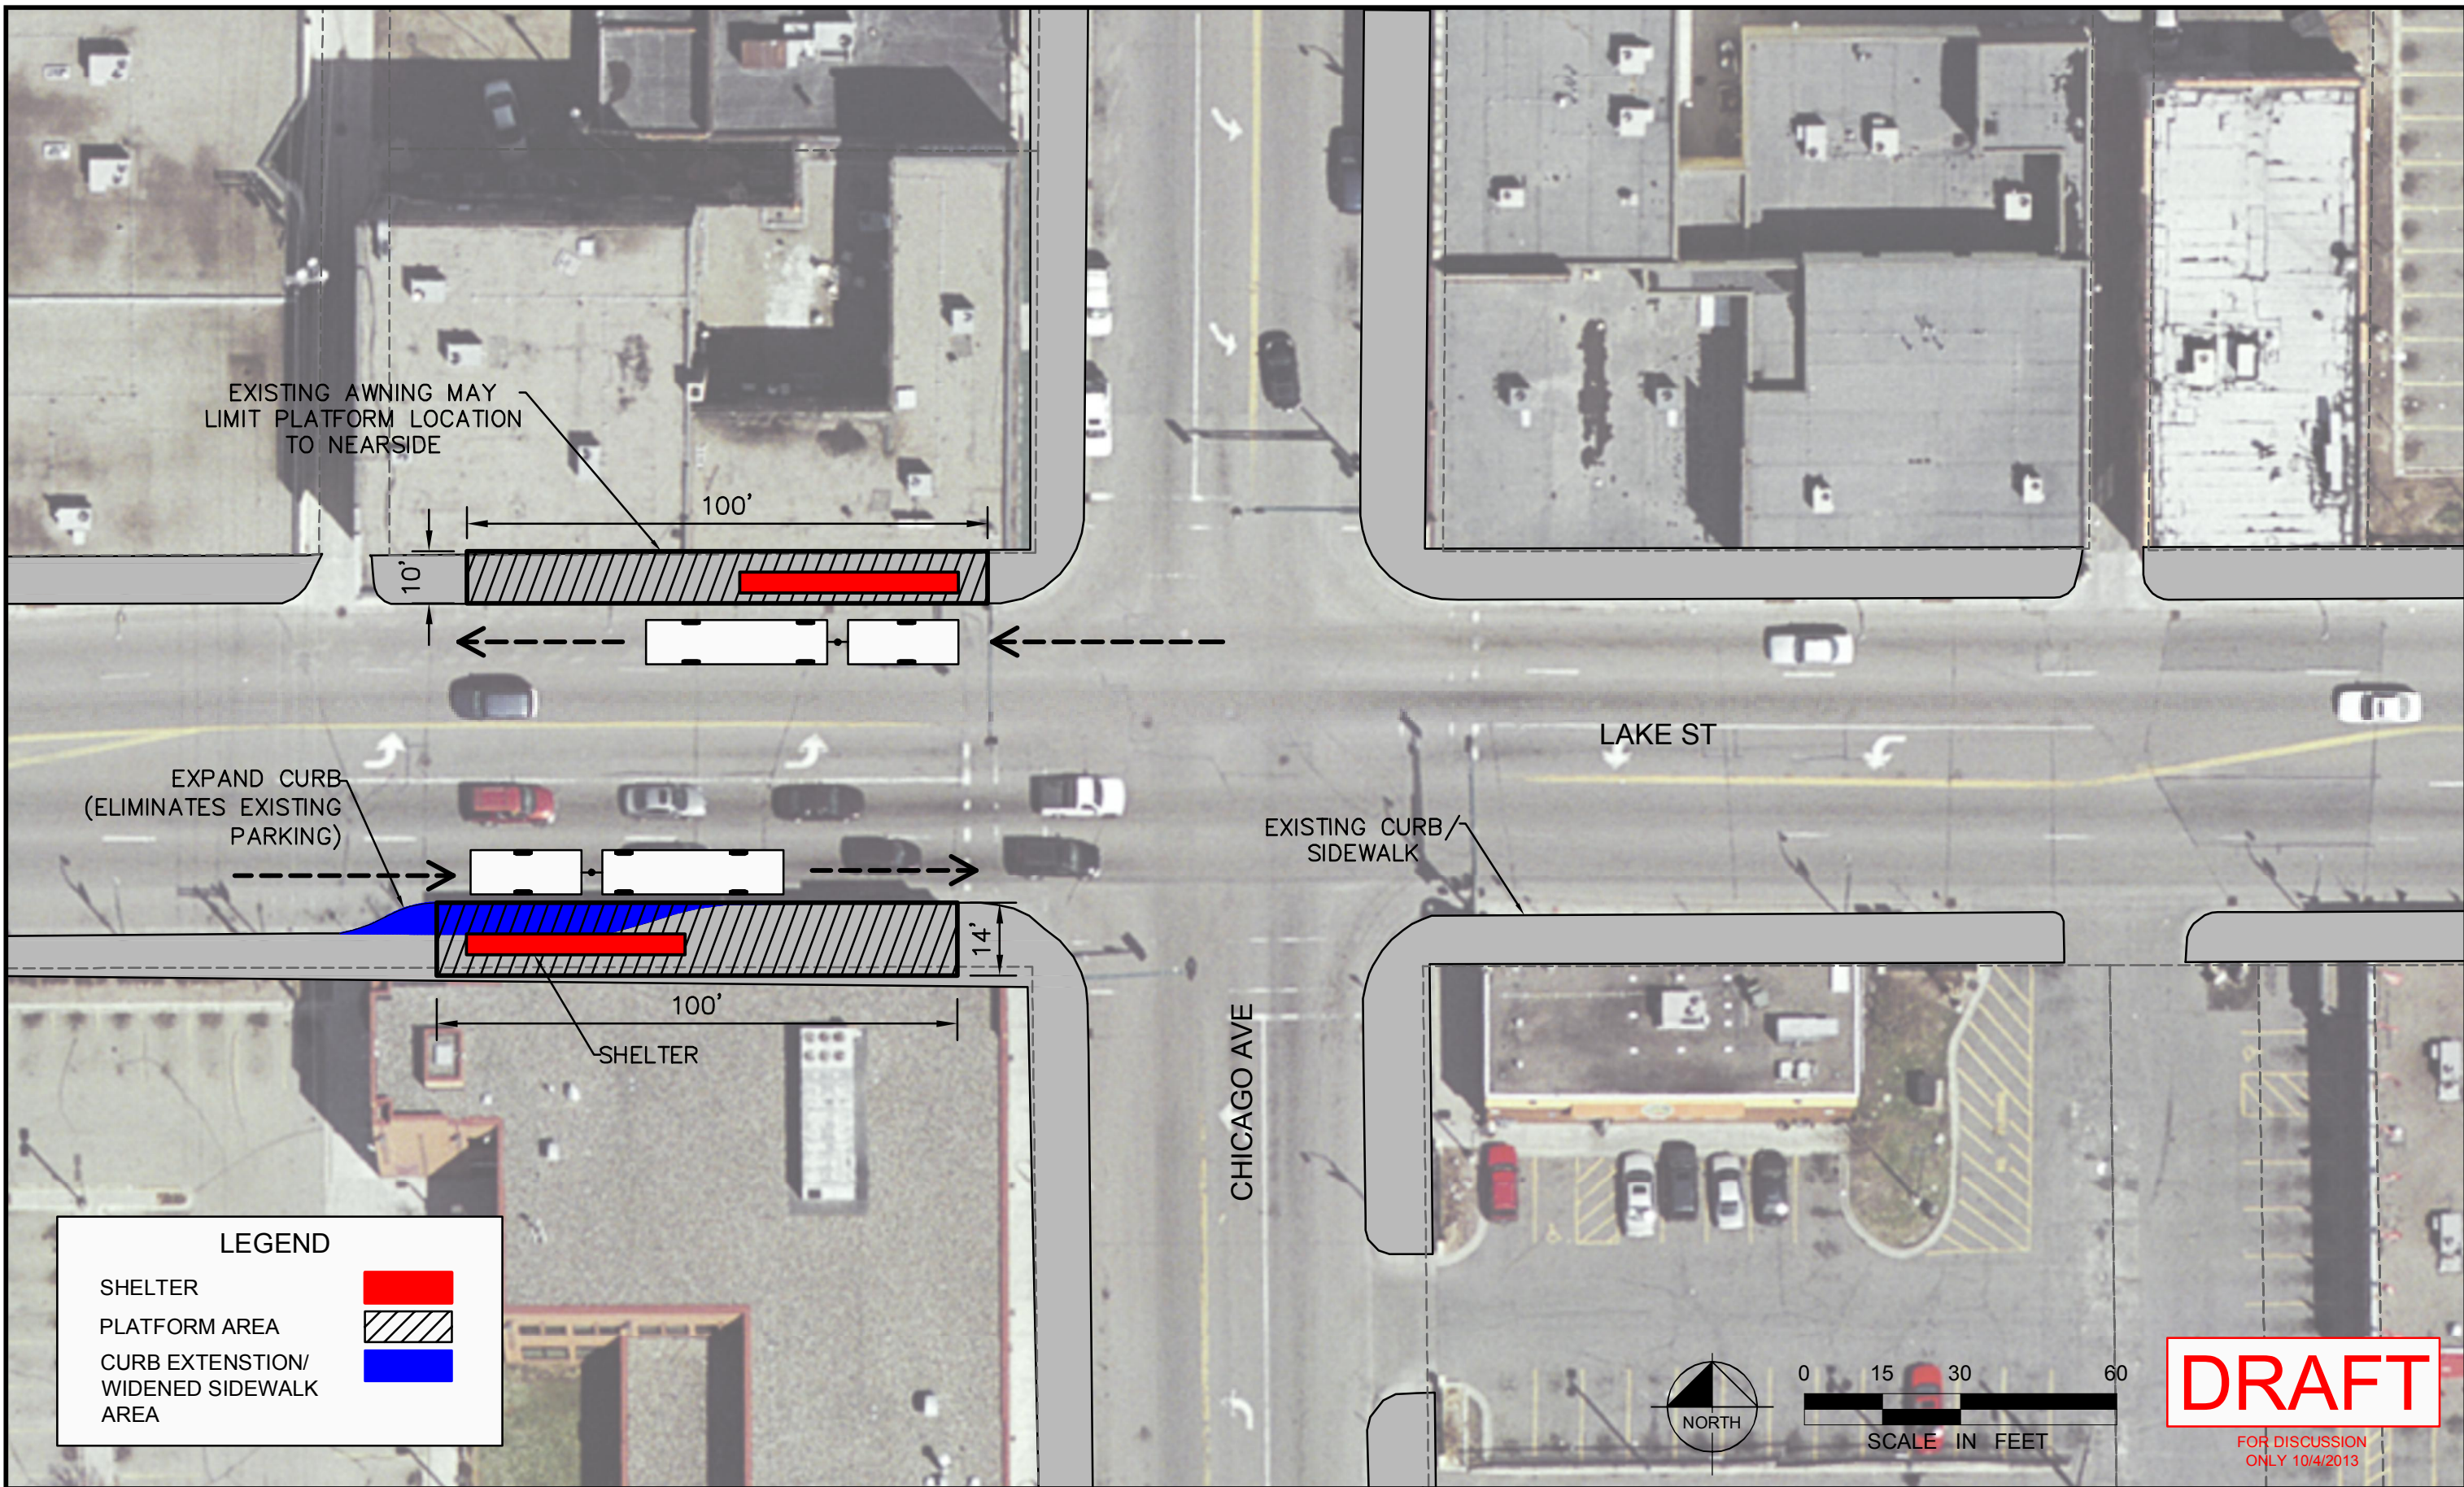

DRAFT

FOR DISCUSSION
ONLY 10/4/2013

No.	Date	Revisions	App.	DRAWING NAME LS_PS.dwg
				DESIGNED BY: EPS
				DRAWN BY: EPS
				CHECKED BY: LMR
				DATE: 9/4/2013
				PROJECT NO. 160528015



ENGINEERS
PLANNERS
DESIGNERS




**MIDTOWN CORRIDOR
ALTERNATIVES ANALYSIS**

LAKE STREET ALTERNATIVE
CHICAGO AVE STATION

SHEET NO.
15
19

K:\TWC_Transit\160528015_MIDTOWN_AA\CAD\Plan Sheets\LS_PS.dwg October 04, 2013 - 1:02pm

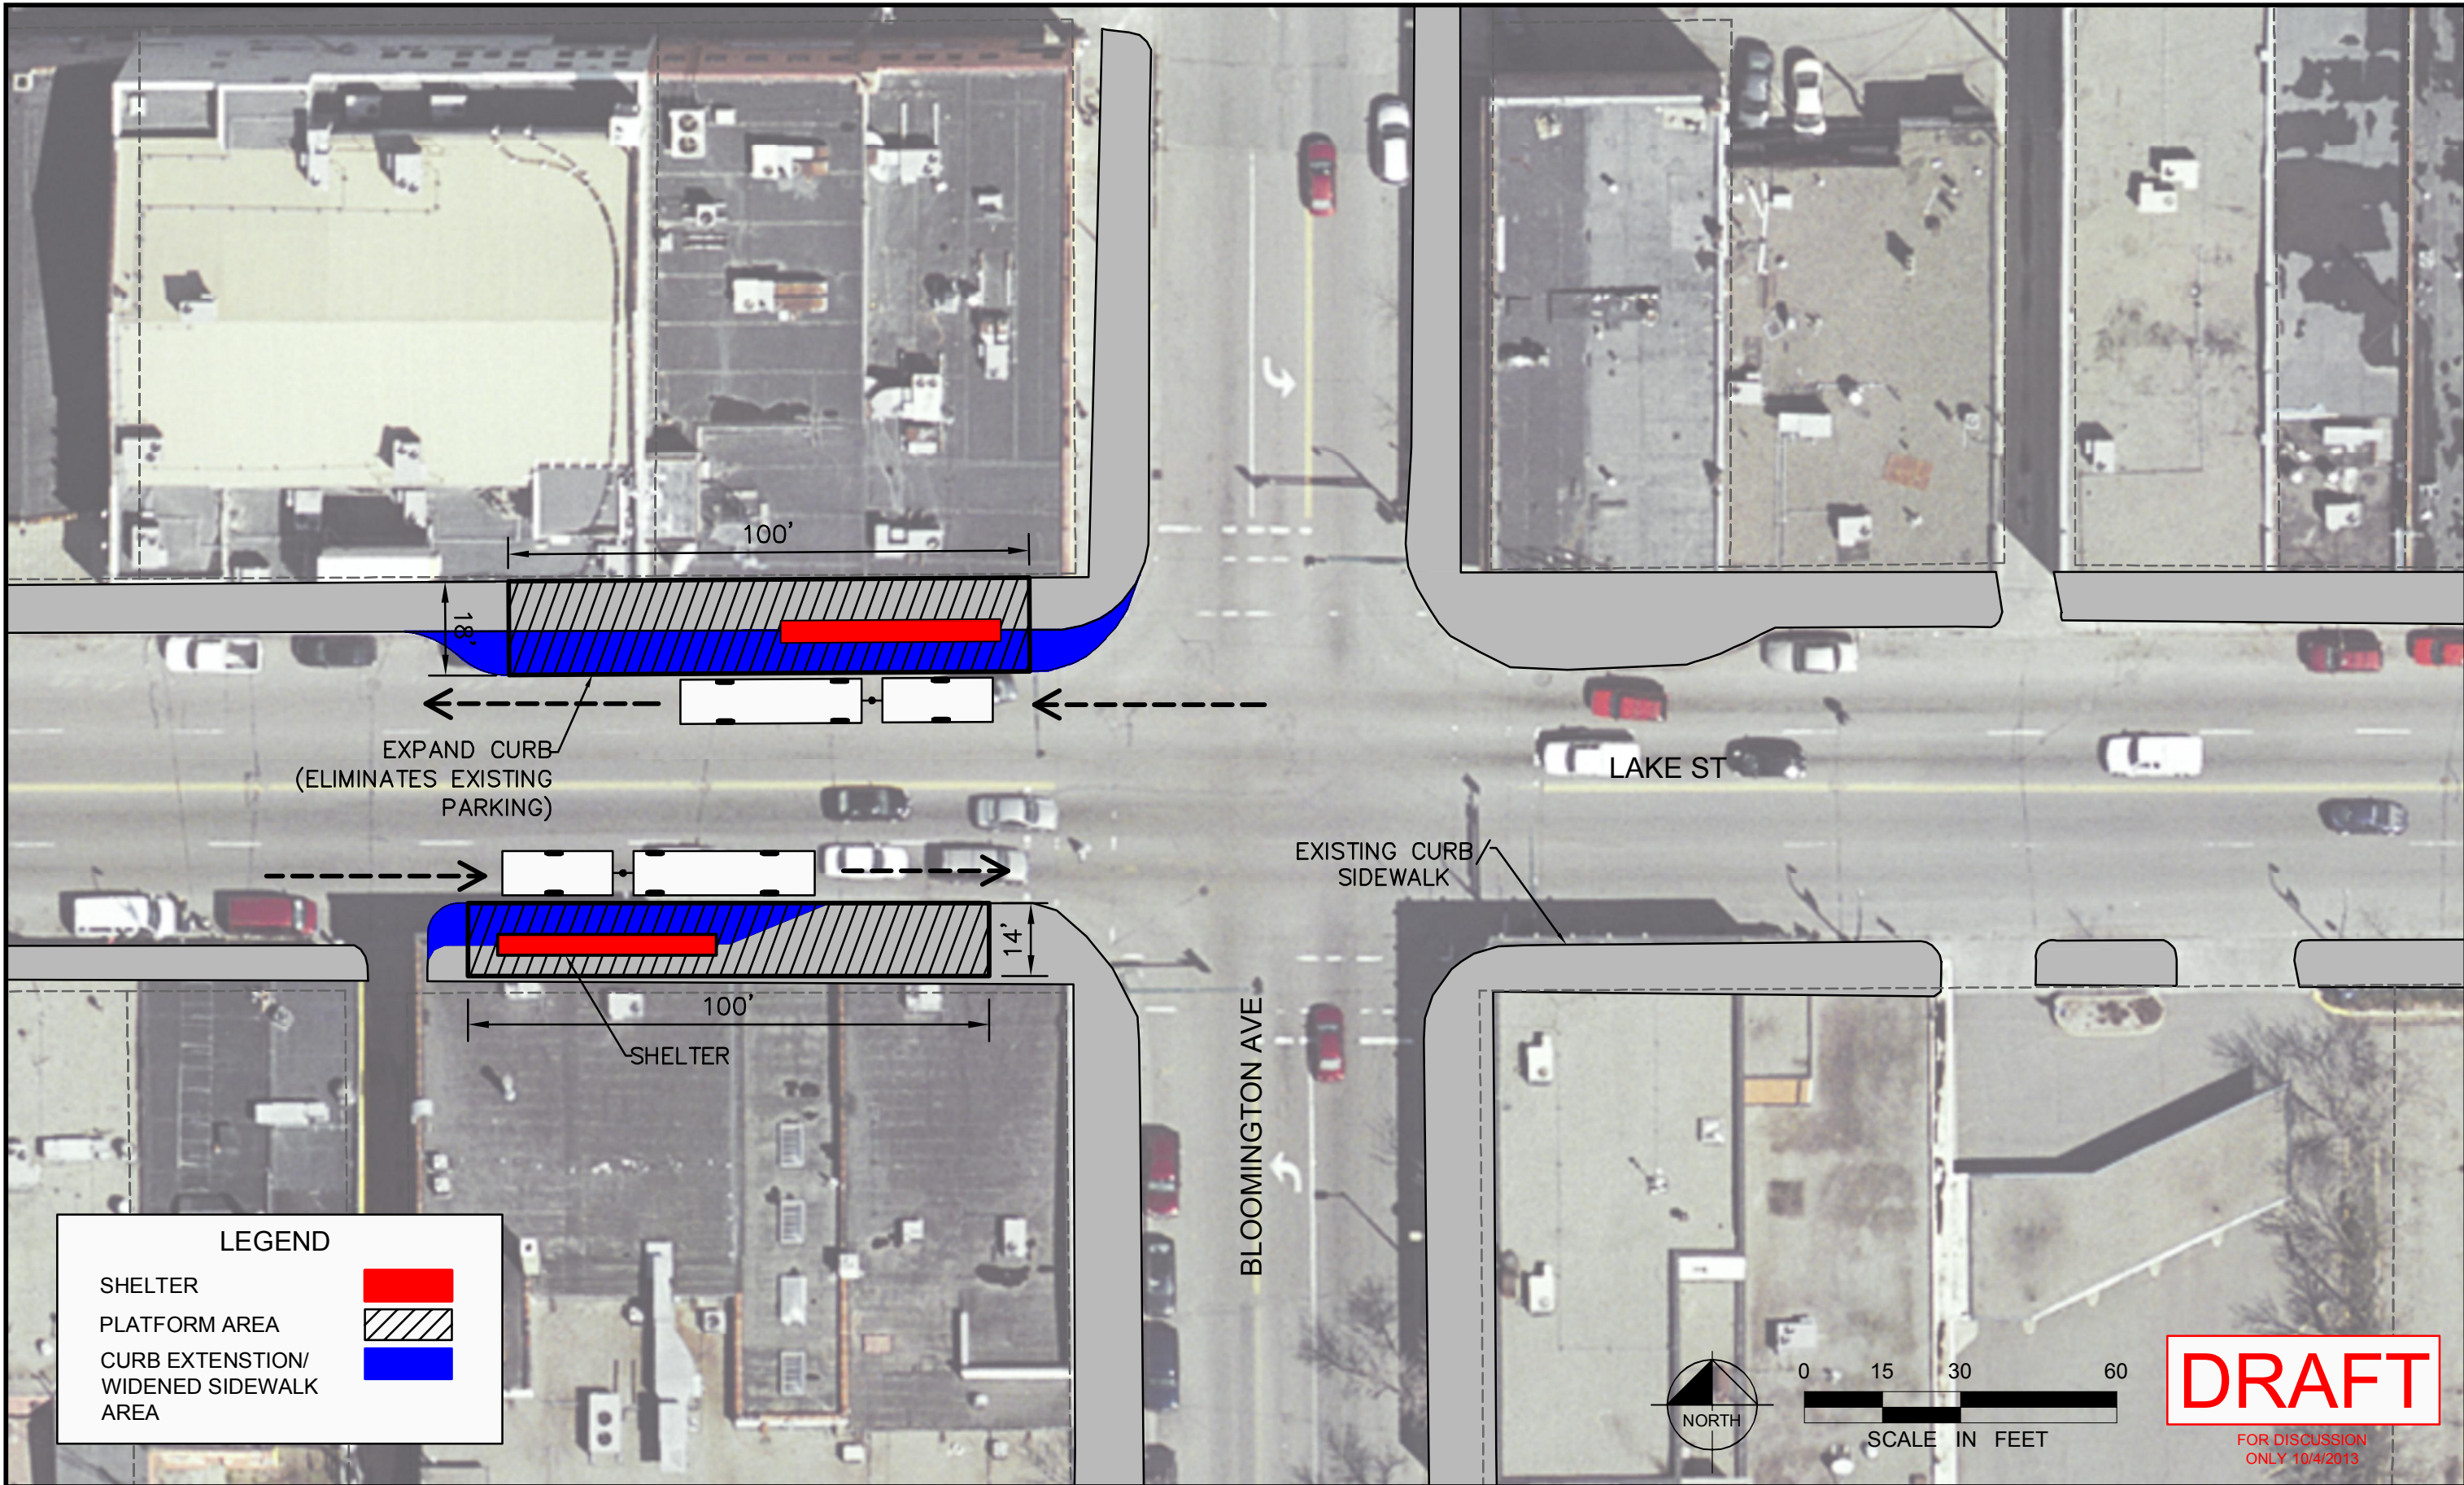

No.	Date	Revisions	App.	DRAWING NAME LS_PS.dwg
				DESIGNED BY: EPS
				DRAWN BY: EPS
				CHECKED BY: LMR
				DATE: 9/4/2013
				PROJECT NO. 160528015




ENGINEERS
PLANNERS
DESIGNERS



MIDTOWN CORRIDOR
ALTERNATIVES ANALYSIS
LAKE STREET ALTERNATIVE
BLOOMINGTON AVE STATION

SHEET NO.
16
19

K:\TWC_Transit\160528015_MIDTOWN_AA\CAD\Plan Sheets\LS_PS.dwg October 04, 2013 - 1:02pm

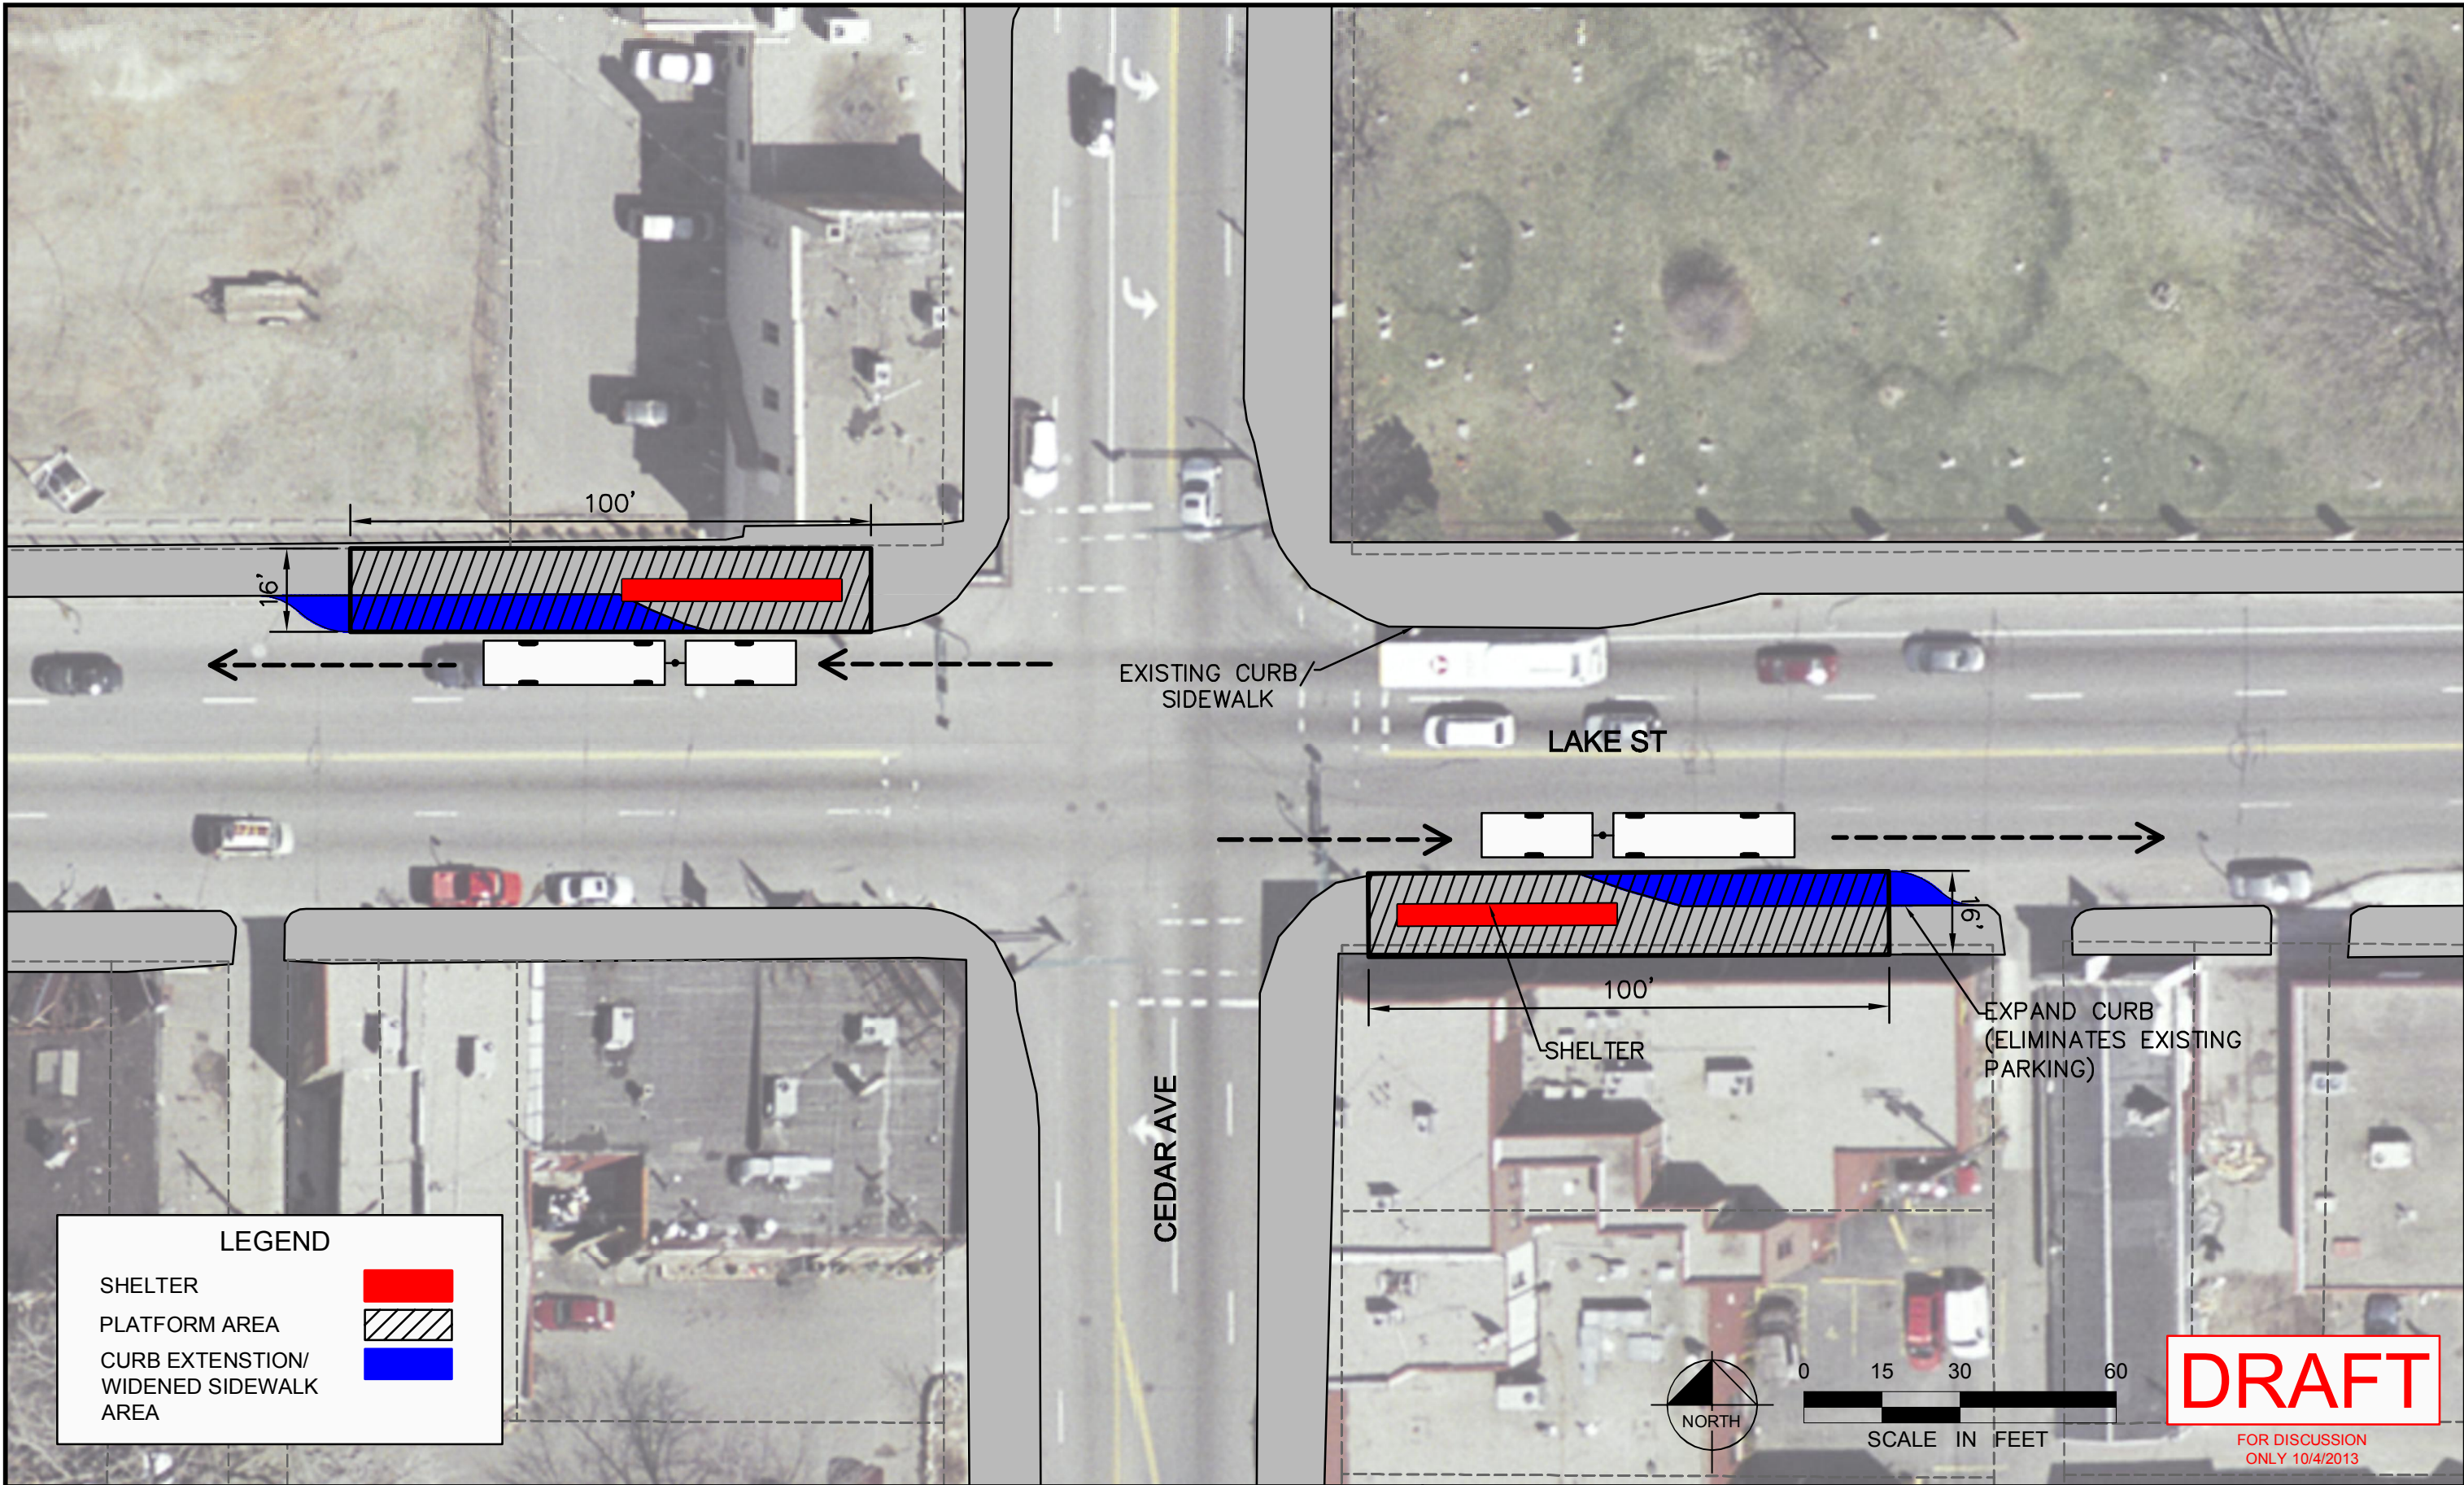

LEGEND

SHELTER

PLATFORM AREA

CURB EXTENSION/
WIDENED SIDEWALK
AREA

No.	Date	Revisions	App.	DRAWING NAME LS_PS.dwg
				DESIGNED BY: EPS
				DRAWN BY: EPS
				CHECKED BY: LMR
				DATE: 9/4/2013
				PROJECT NO. 160528015



ENGINEERS
PLANNERS
DESIGNERS



Kimley-Horn
and Associates, Inc.



LTK Engineering Services




MIDTOWN CORRIDOR
ALTERNATIVES ANALYSIS
LAKE STREET ALTERNATIVE
CEDAR AVE STATION

SHEET NO.
17
19



midtowntransitway.org

K:\TWC_Transit\160528015_MIDTOWN_AA\CAD\Plan Sheets\LS_PS.dwg October 04, 2013 - 1:02pm

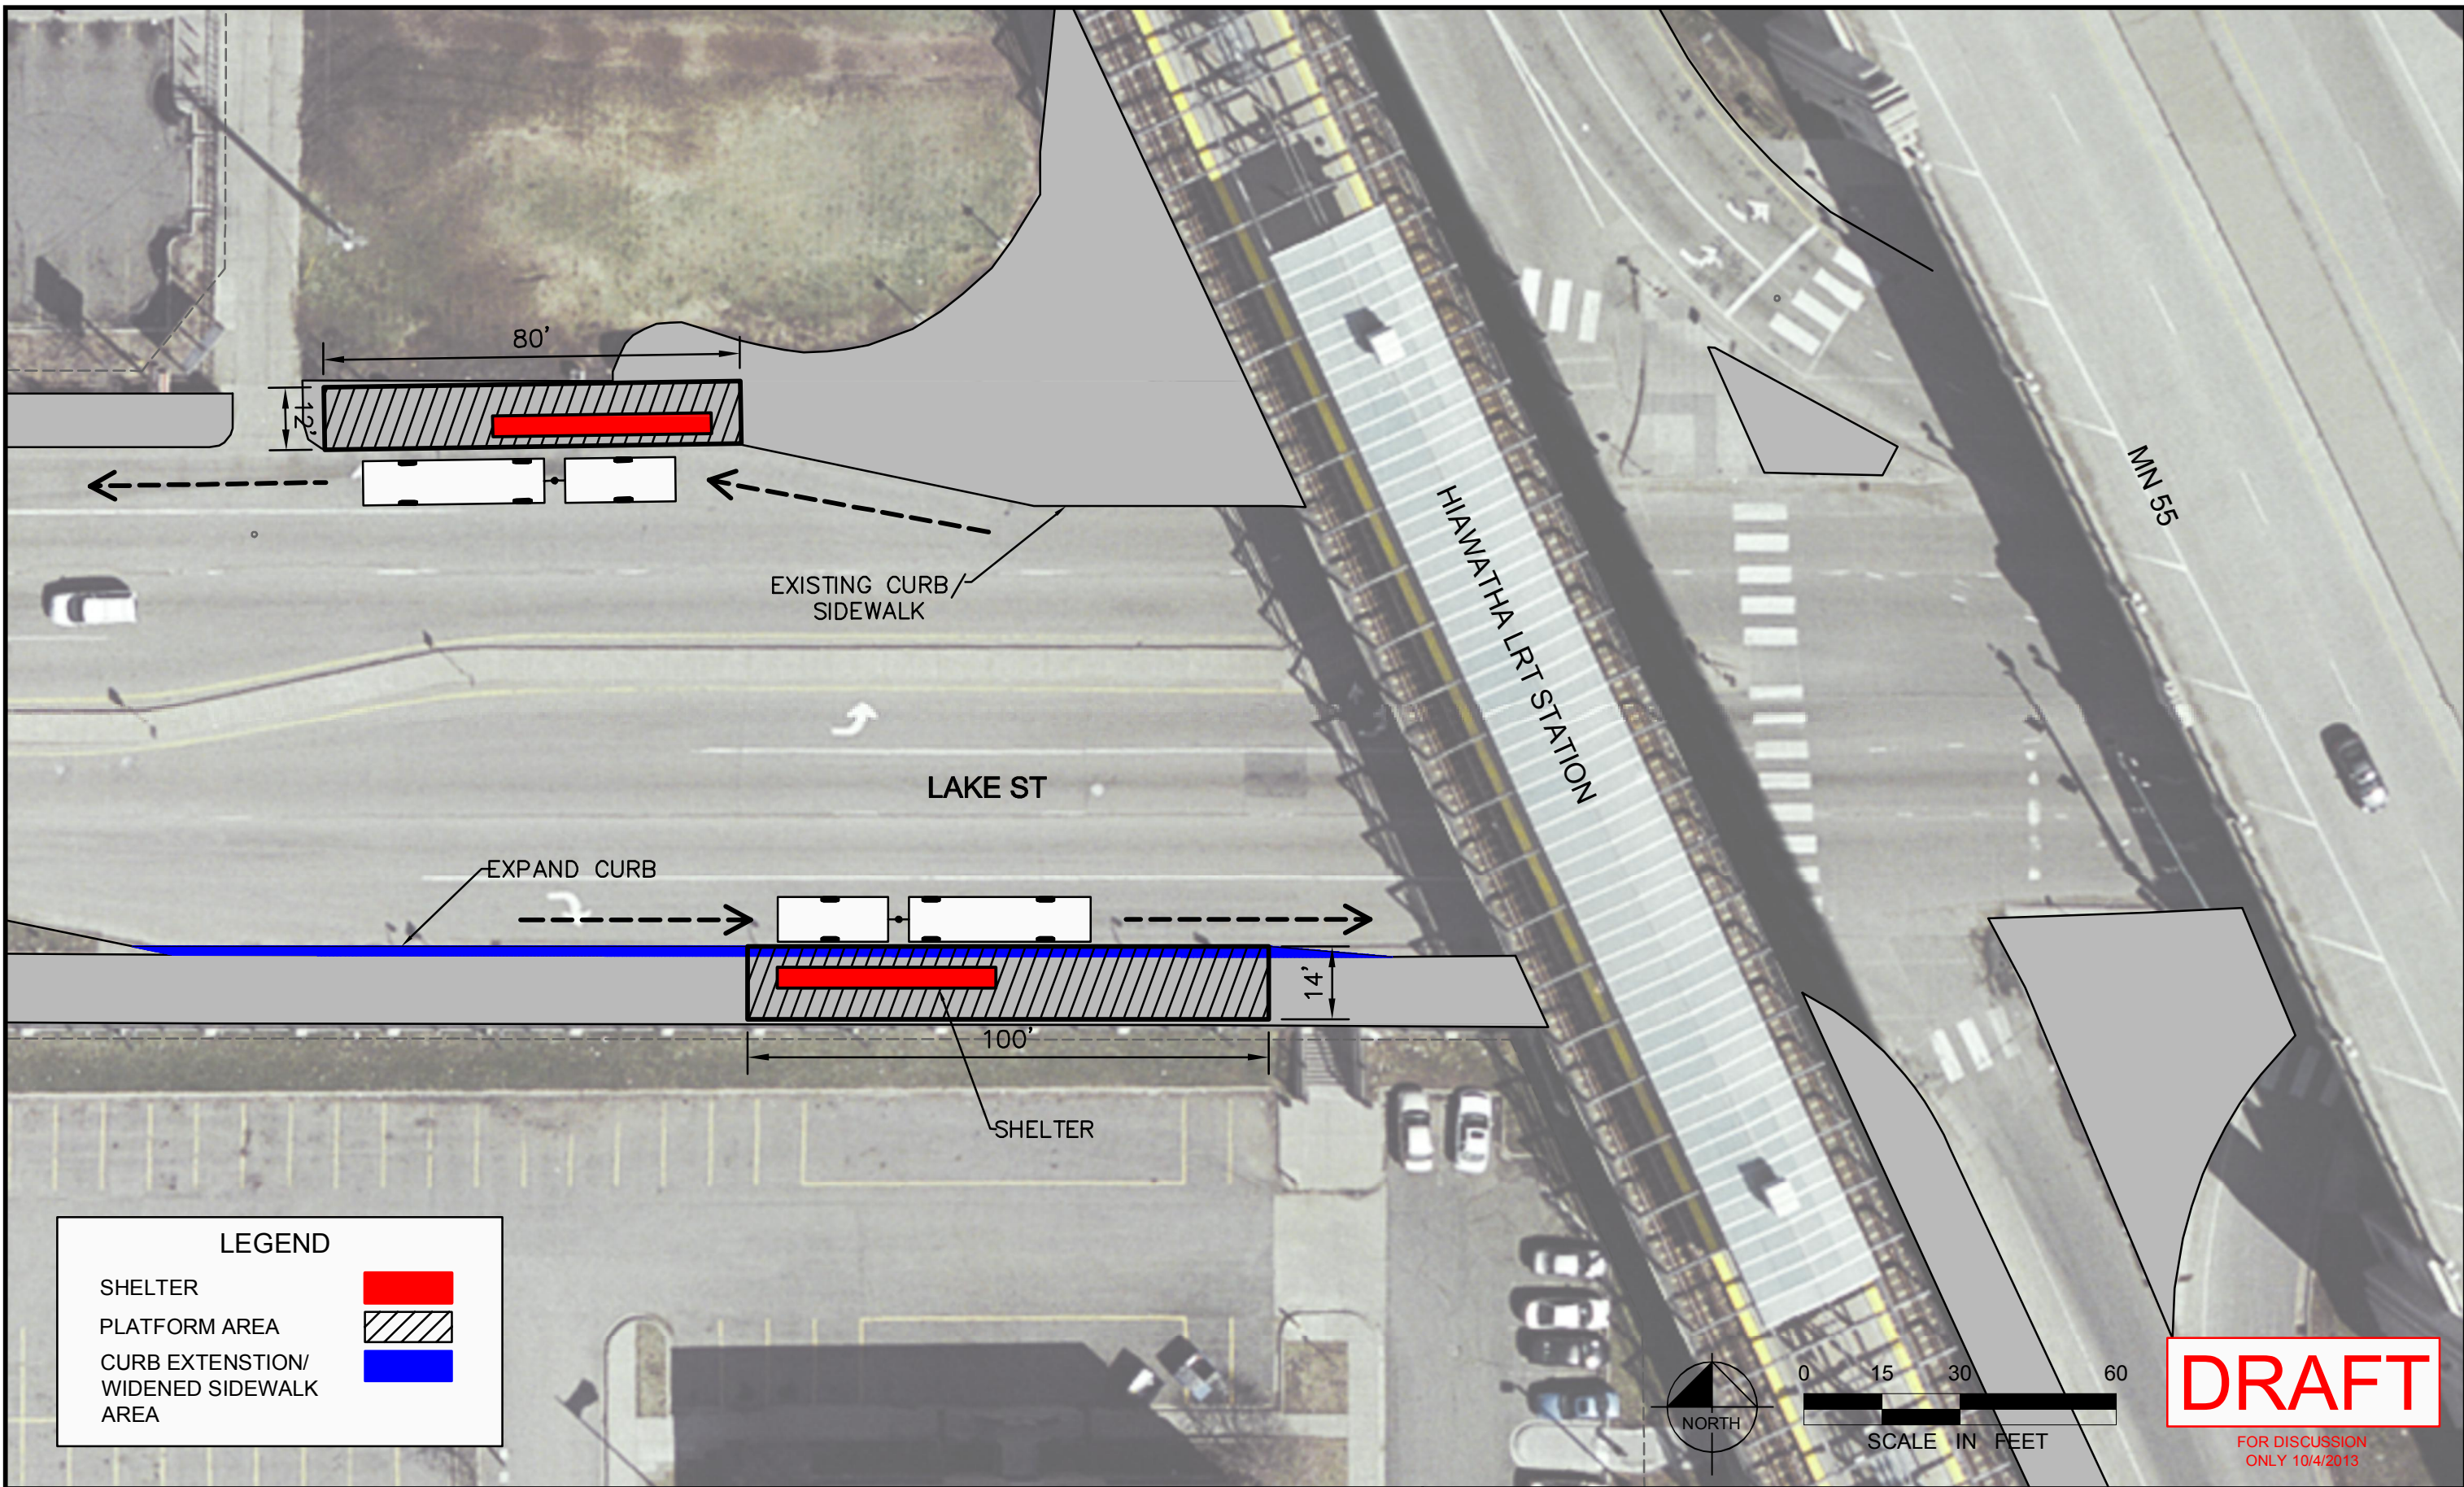

No.	Date	Revisions	App.	DRAWING NAME LS_PS.dwg
				DESIGNED BY: EPS
				DRAWN BY: EPS
				CHECKED BY: LMR
				DATE: 9/4/2013
				PROJECT NO. 160528015




**MIDTOWN CORRIDOR
ALTERNATIVES ANALYSIS**
LAKE STREET ALTERNATIVE
MIDTOWN STATION

SHEET NO.
18
19

midtowntransitway.org

K:\TWC_Transit\160528015_MIDTOWN_AA\CAD\Plan Sheets\LS_PS.dwg October 04, 2013 - 1:02pm

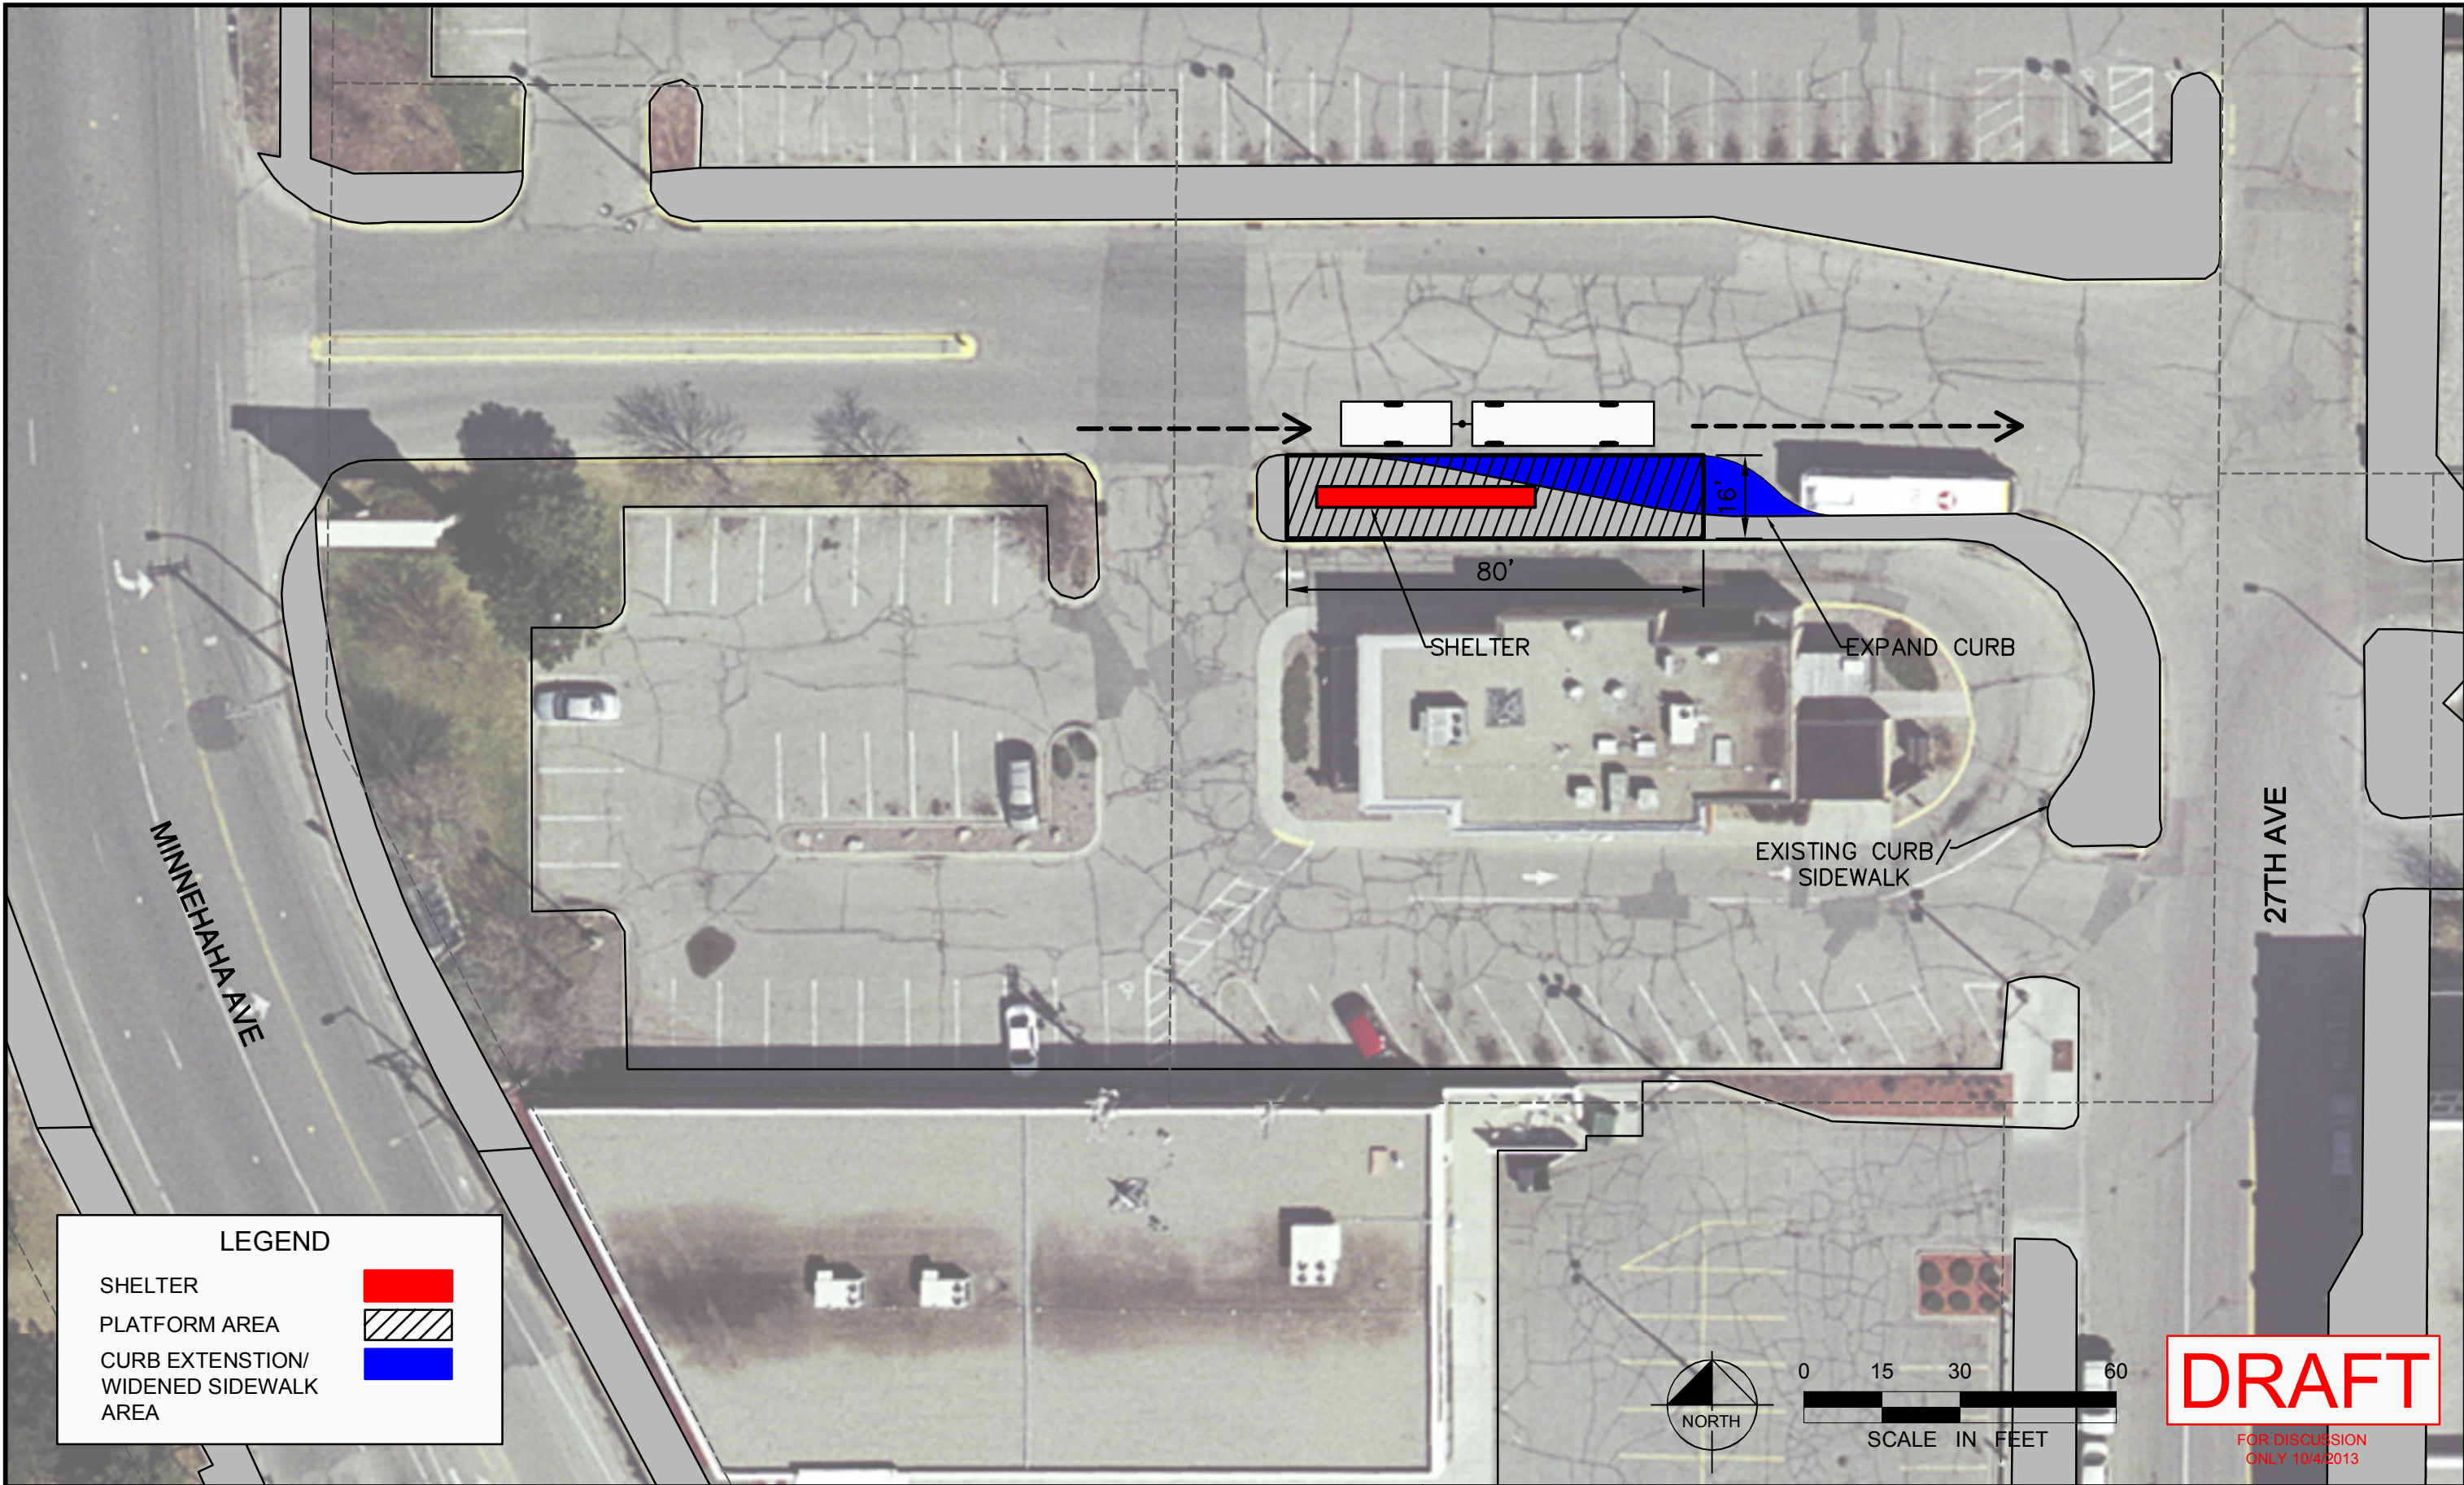

LEGEND

SHELTER	
PLATFORM AREA	
CURB EXTENSION/ WIDENED SIDEWALK AREA	

No.	Date	Revisions	App.	DRAWING NAME LS_PS.dwg
				DESIGNED BY: EPS
				DRAWN BY: EPS
				CHECKED BY: LMR
				DATE: 9/4/2013
				PROJECT NO. 160528015



ENGINEERS
PLANNERS
DESIGNERS



Kimley-Horn
and Associates, Inc.



LTK Engineering Services



**MIDTOWN CORRIDOR
ALTERNATIVES ANALYSIS**
LAKE STREET ALTERNATIVE
MINNEHAHA AVE STATION

SHEET NO.
19
19



midtowntransitway.org