


K:\TWC_Transit\160528015_MIDTOWN_AA\CAD\Plan Sheets\Exhibits\MG_VERTICAL_CIRCULATION.dwg August 30, 2013 - 12:55pm



No.	Date	Revisions	App.	DRAWING NAME
				MG_VERTICAL_CIRCULATION.dwg
				DESIGNED BY: JRW
				DRAWN BY: JRW
				CHECKED BY: LMR
				DATE: 8/30/2013
				PROJECT NO. 160528015

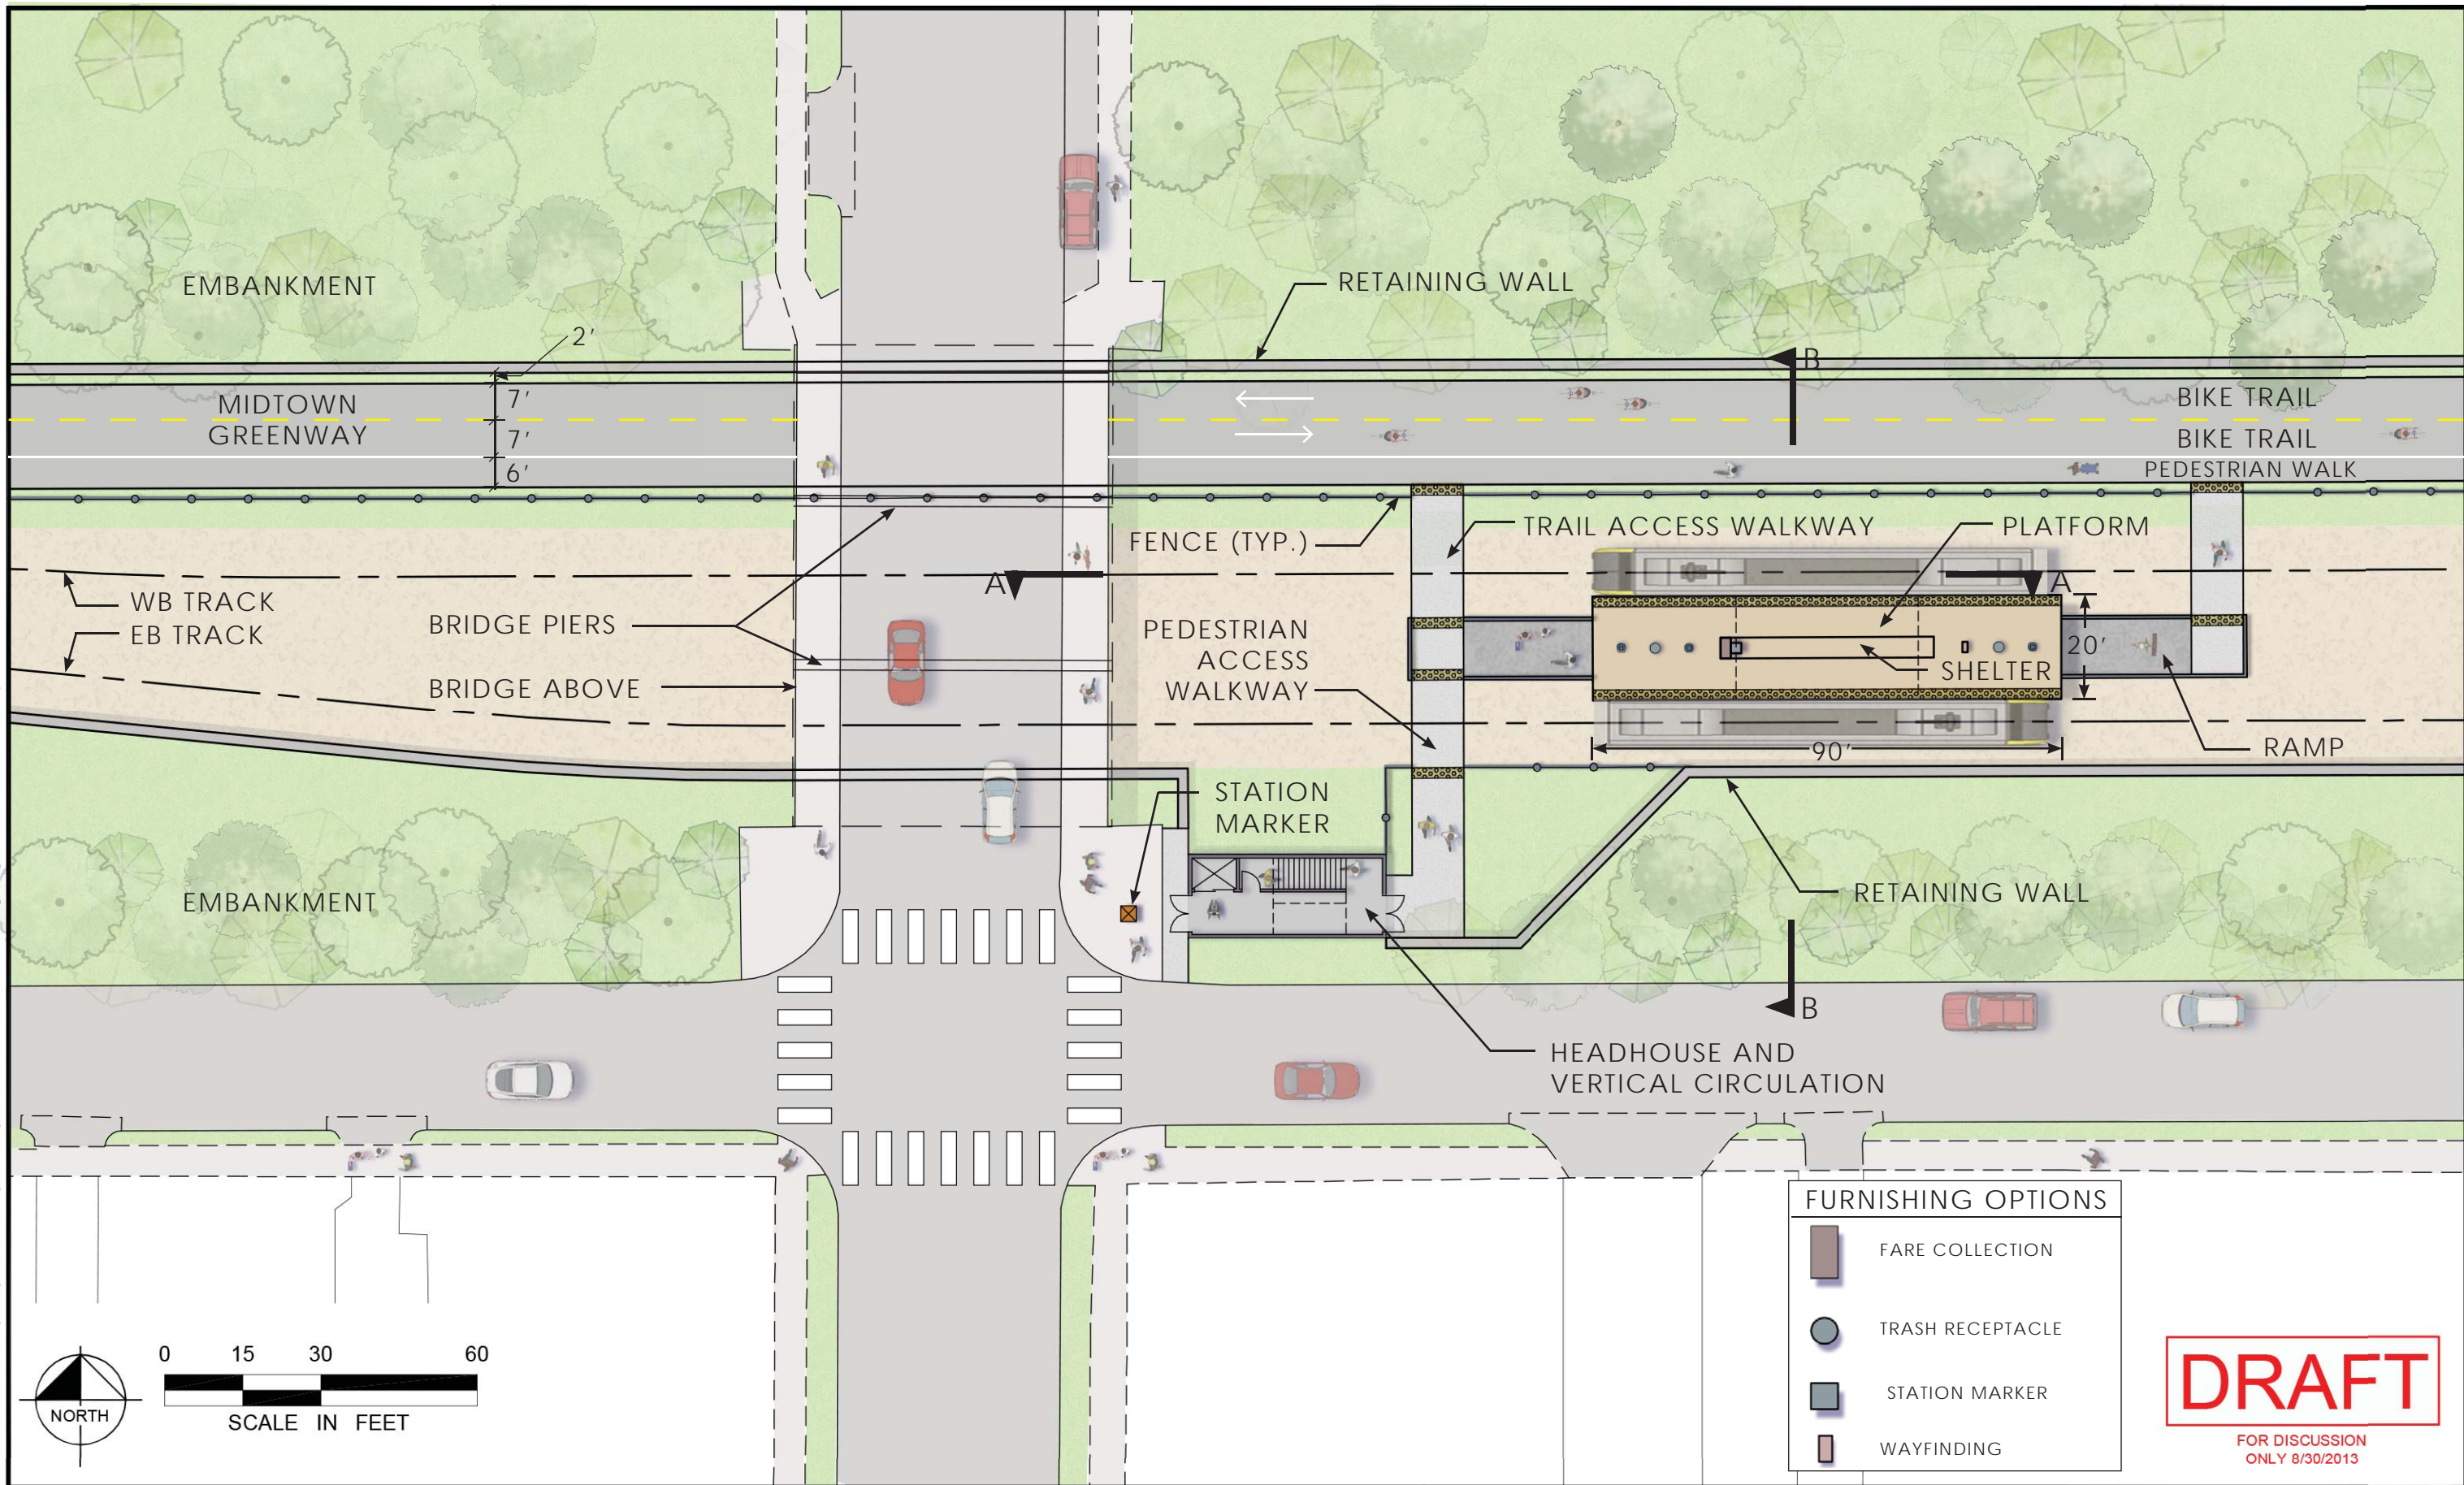

ENGINEERS
PLANNERS
DESIGNERS



Kimley-Horn
and Associates, Inc.



LTK Engineering Services




**MIDTOWN CORRIDOR
ALTERNATIVES ANALYSIS**
BLOOMINGTON AVE
VERTICAL CIRCULATION

SHEET NO.
1
3



midtowntransitway.org

K:\TWC_Transit\160528015_MIDTOWN_AA\CAD\Plan Sheets\Exhibits\MG_VERTICAL_CIRCULATION.dwg August 30, 2013 - 12:55pm

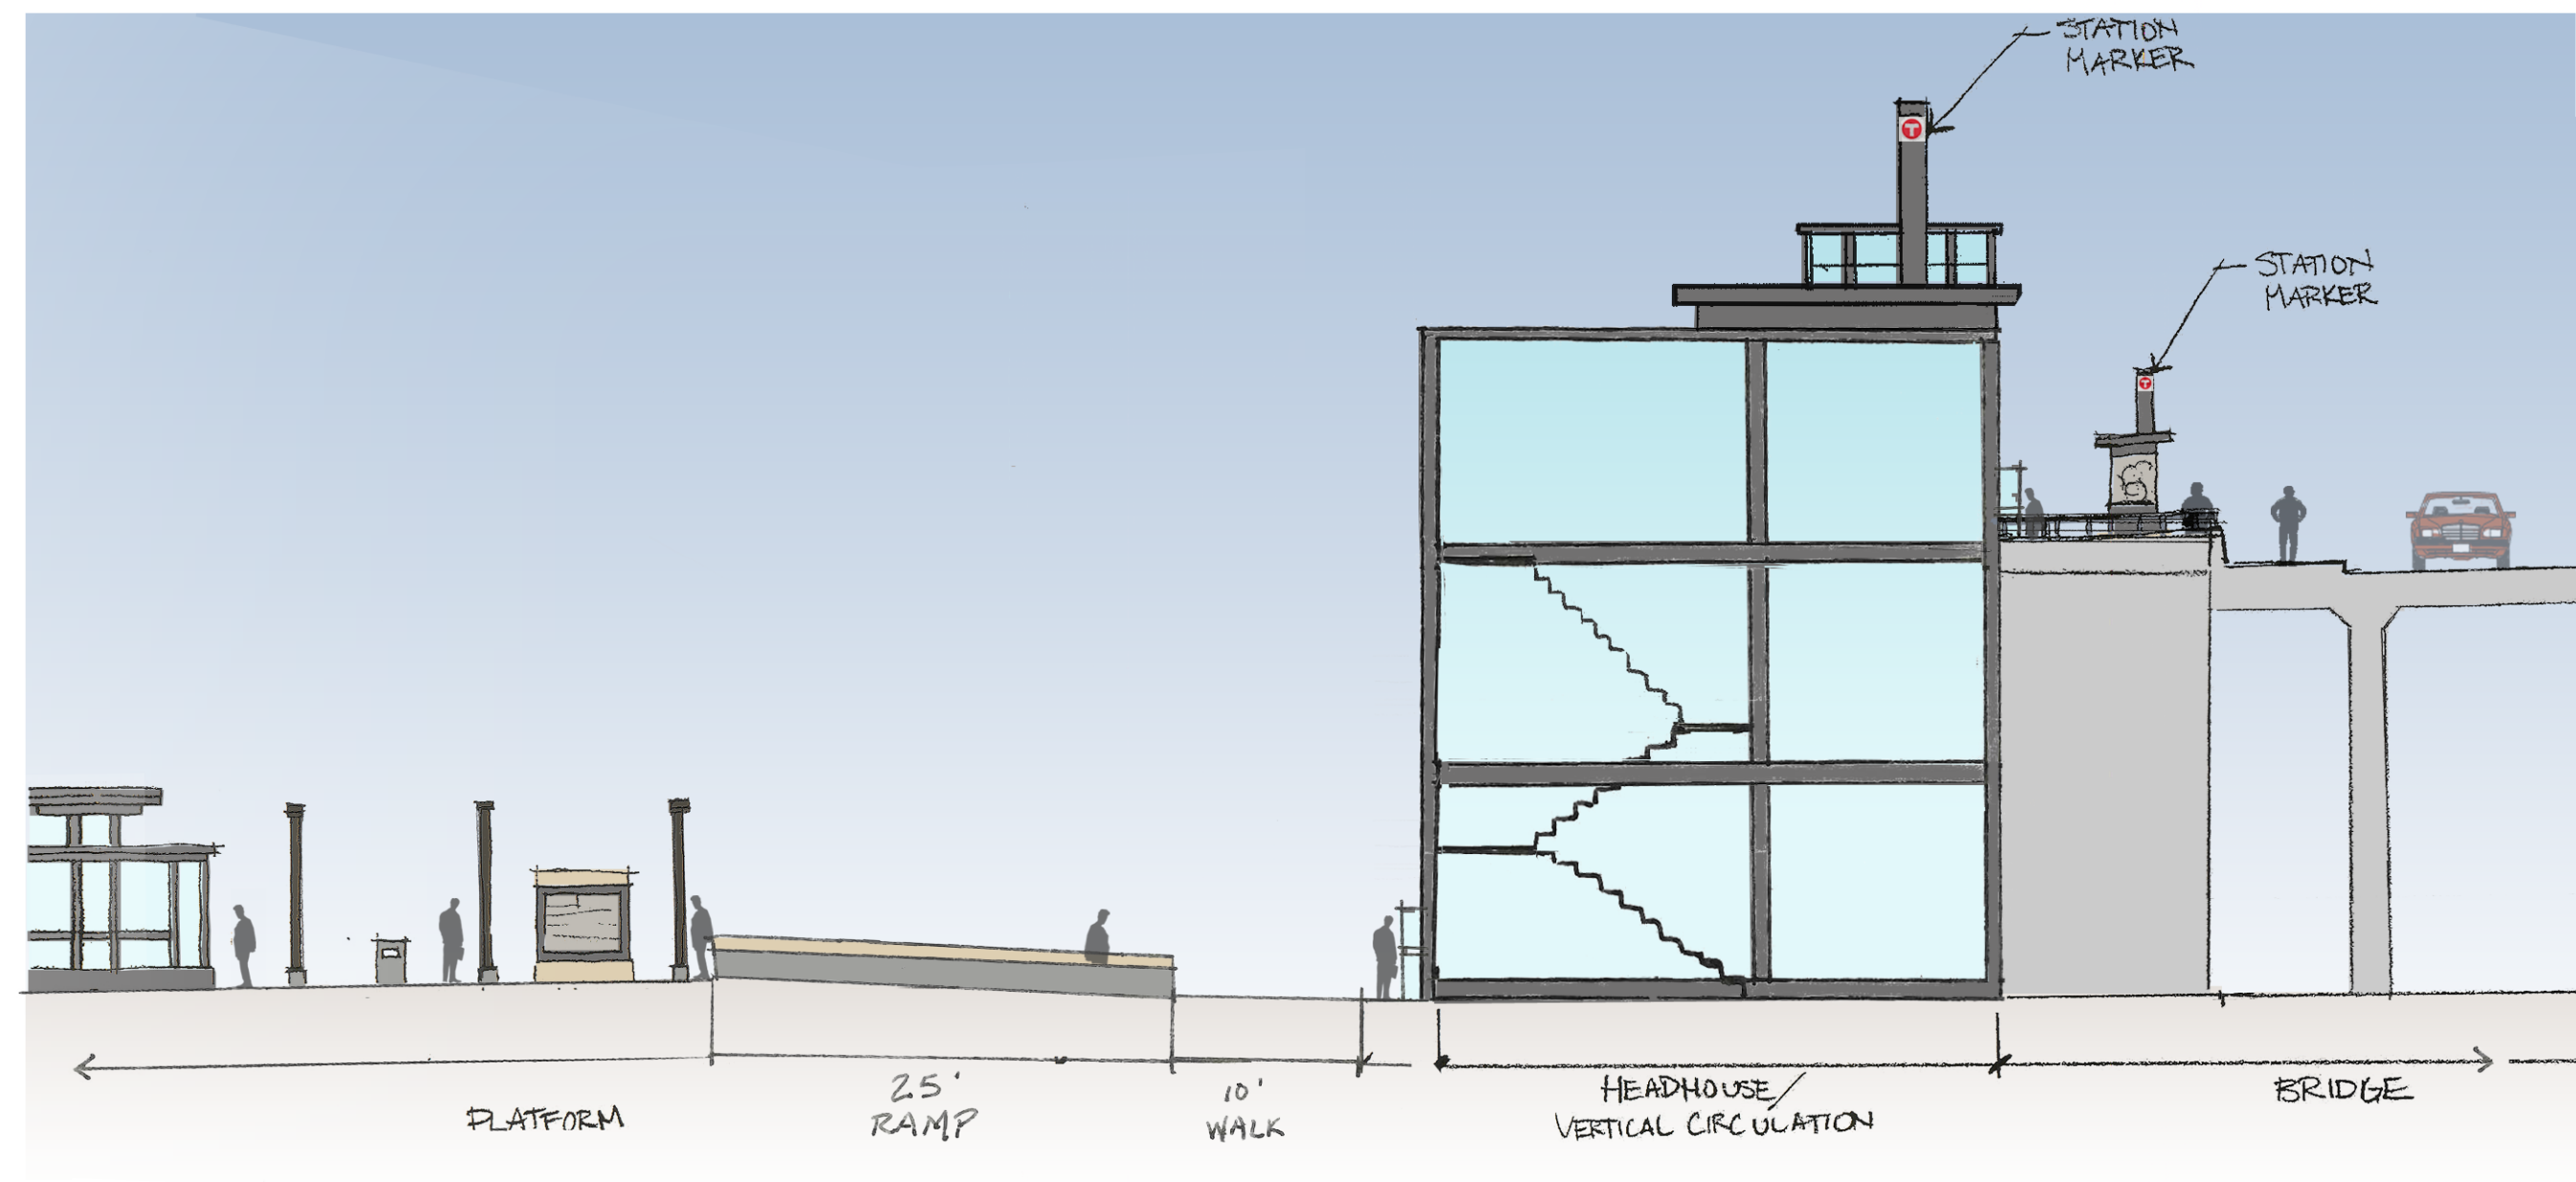

SECTION A-A (LOOKING SOUTH)



DRAFT

FOR DISCUSSION
ONLY 8/30/2013


No.	Date	Revisions	App.	DRAWING NAME
				MG_VERTICAL_CIRCULATION.dwg
				DESIGNED BY: JLJ
				DRAWN BY: JLJ
				CHECKED BY: LMR
				DATE: 8/30/2013
				PROJECT NO. 160528015



MIDTOWN CORRIDOR
ALTERNATIVES ANALYSIS
BLOOMINGTON AVE
SECTION A-A

SHEET NO.
2
3

K:\TWC_Transit\160528015_MIDTOWN_AA\CAD\Plan Sheets\Exhibits\MG_VERTICAL_CIRCULATION.dwg August 30, 2013 - 12:55pm

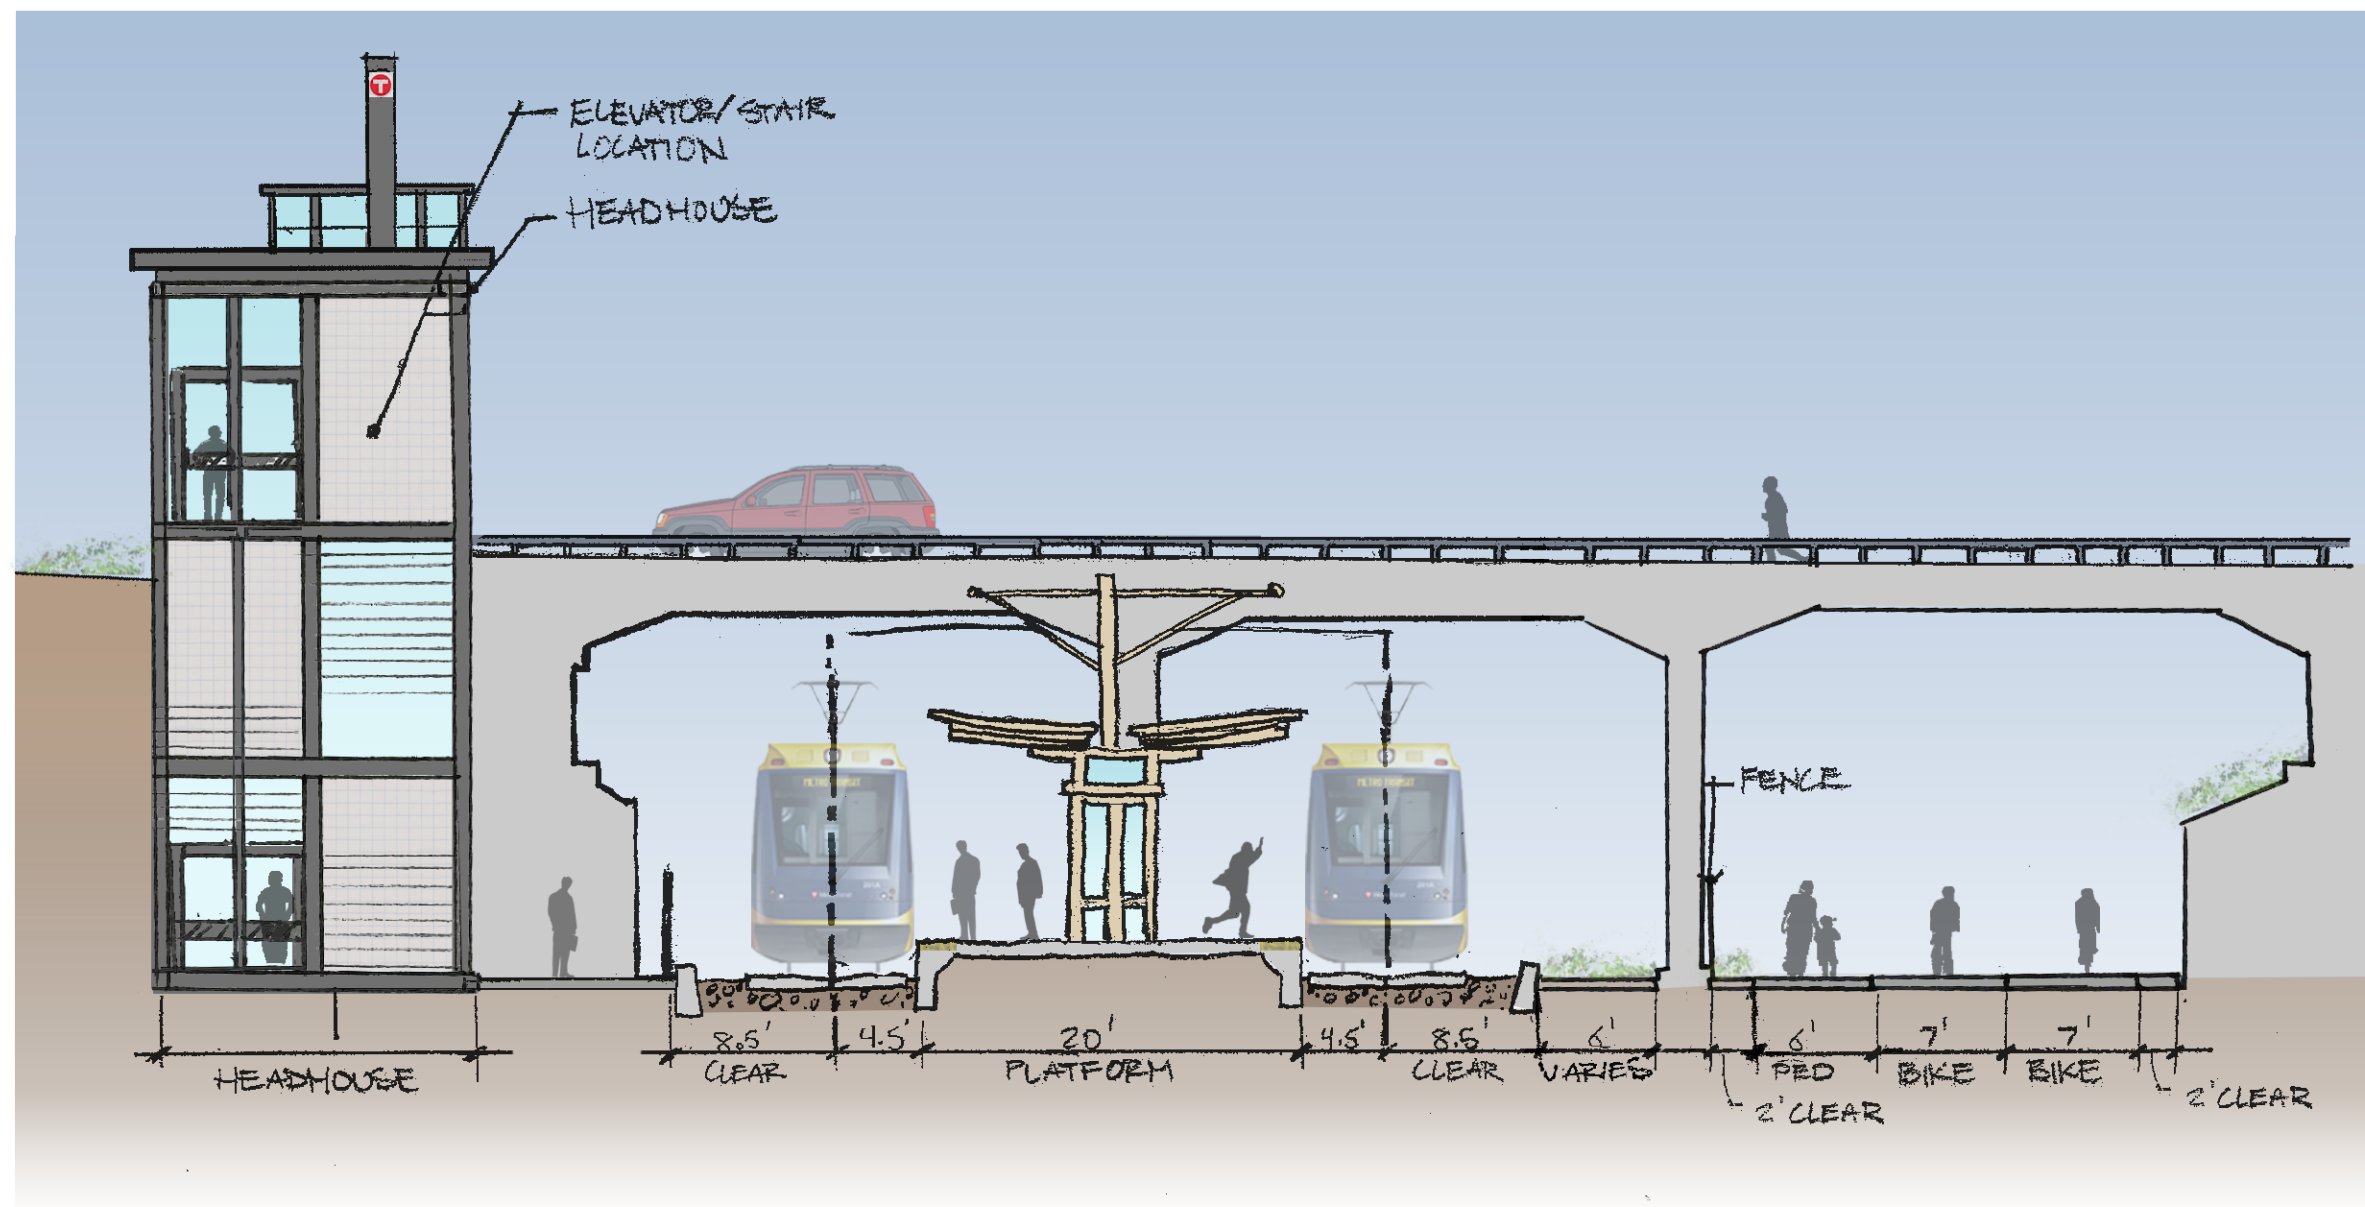

SECTION B-B (LOOKING WEST)



DRAFT

FOR DISCUSSION
ONLY 8/30/2013

No.	Date	Revisions	App.	DRAWING NAME
				MG_VERTICAL_CIRCULATION.dwg
				DESIGNED BY: JLW
				DRAWN BY: JLW
				CHECKED BY: LMR
				DATE: 8/30/2013
				PROJECT NO. 160528015



ENGINEERS
PLANNERS
DESIGNERS



Kimley-Horn
and Associates, Inc.



LTK Engineering Services



MIDTOWN CORRIDOR
ALTERNATIVES ANALYSIS
BLOOMINGTON AVE
SECTION B-B

SHEET NO.
3
3



midtowntransitway.org