
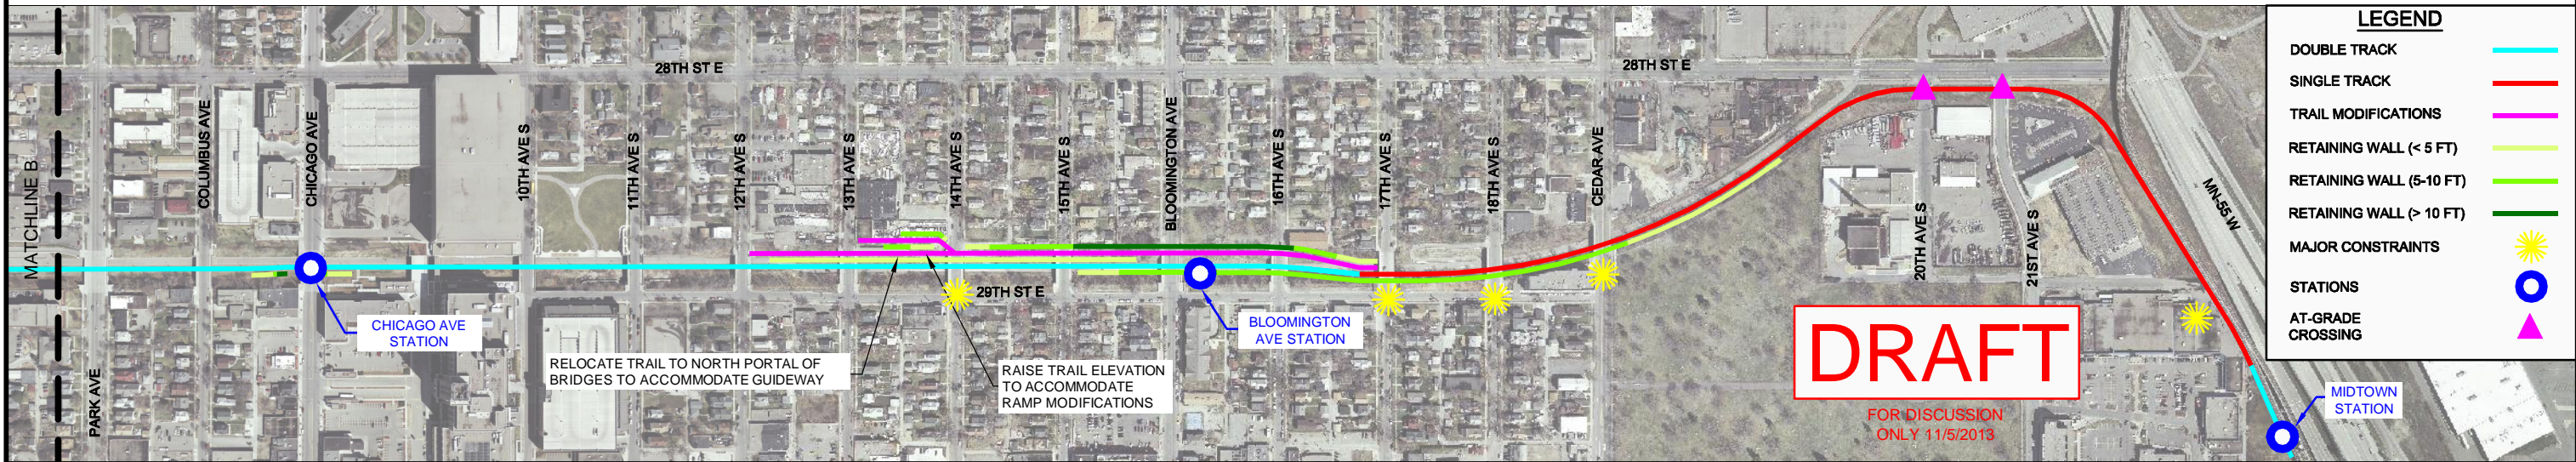
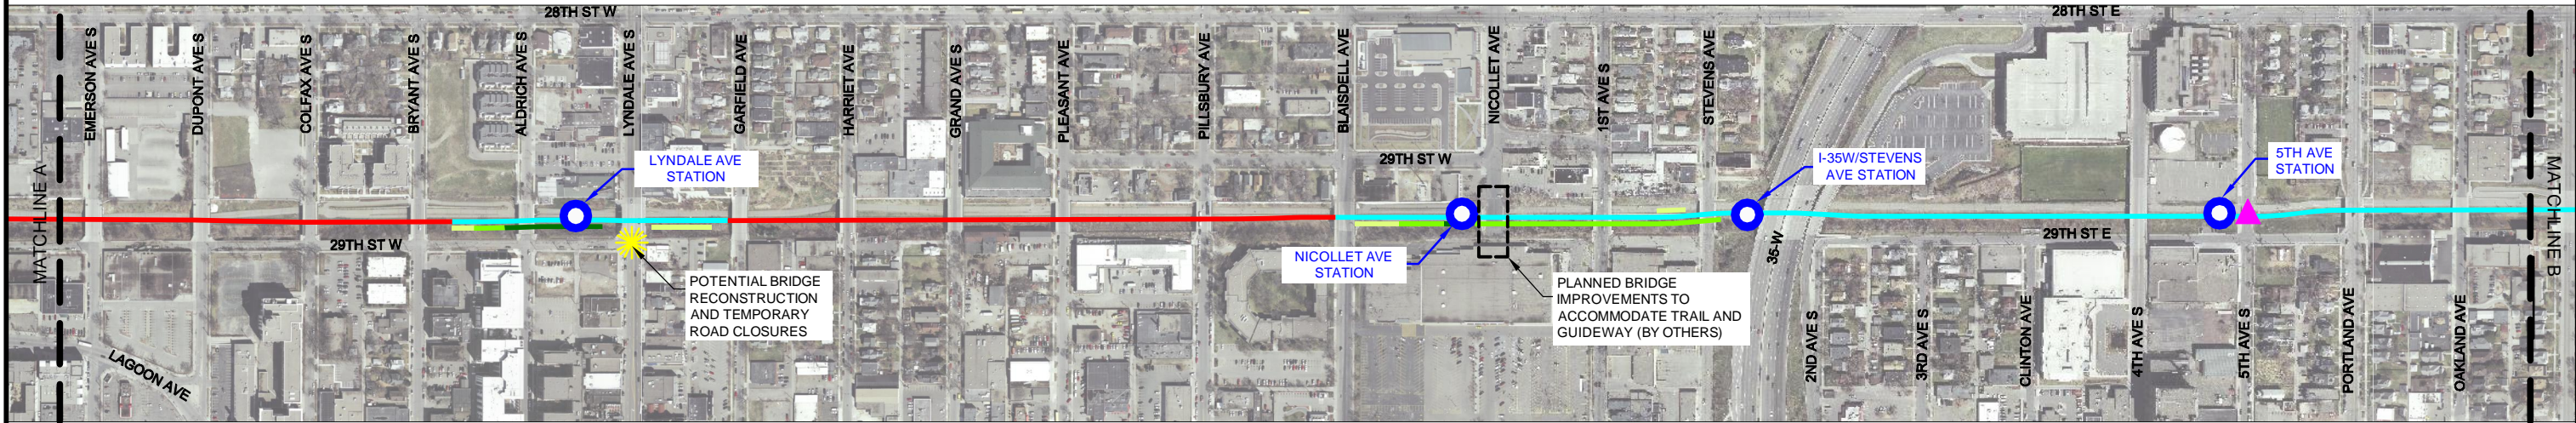


K:\TWC\_Transit\160528015\_MIDTOWN\_AA\CAD\Plan Sheets\Exhibits\MG\_TRACK\_ALIGNMENT\_SNG.dwg November 05, 2013 - 12:17pm

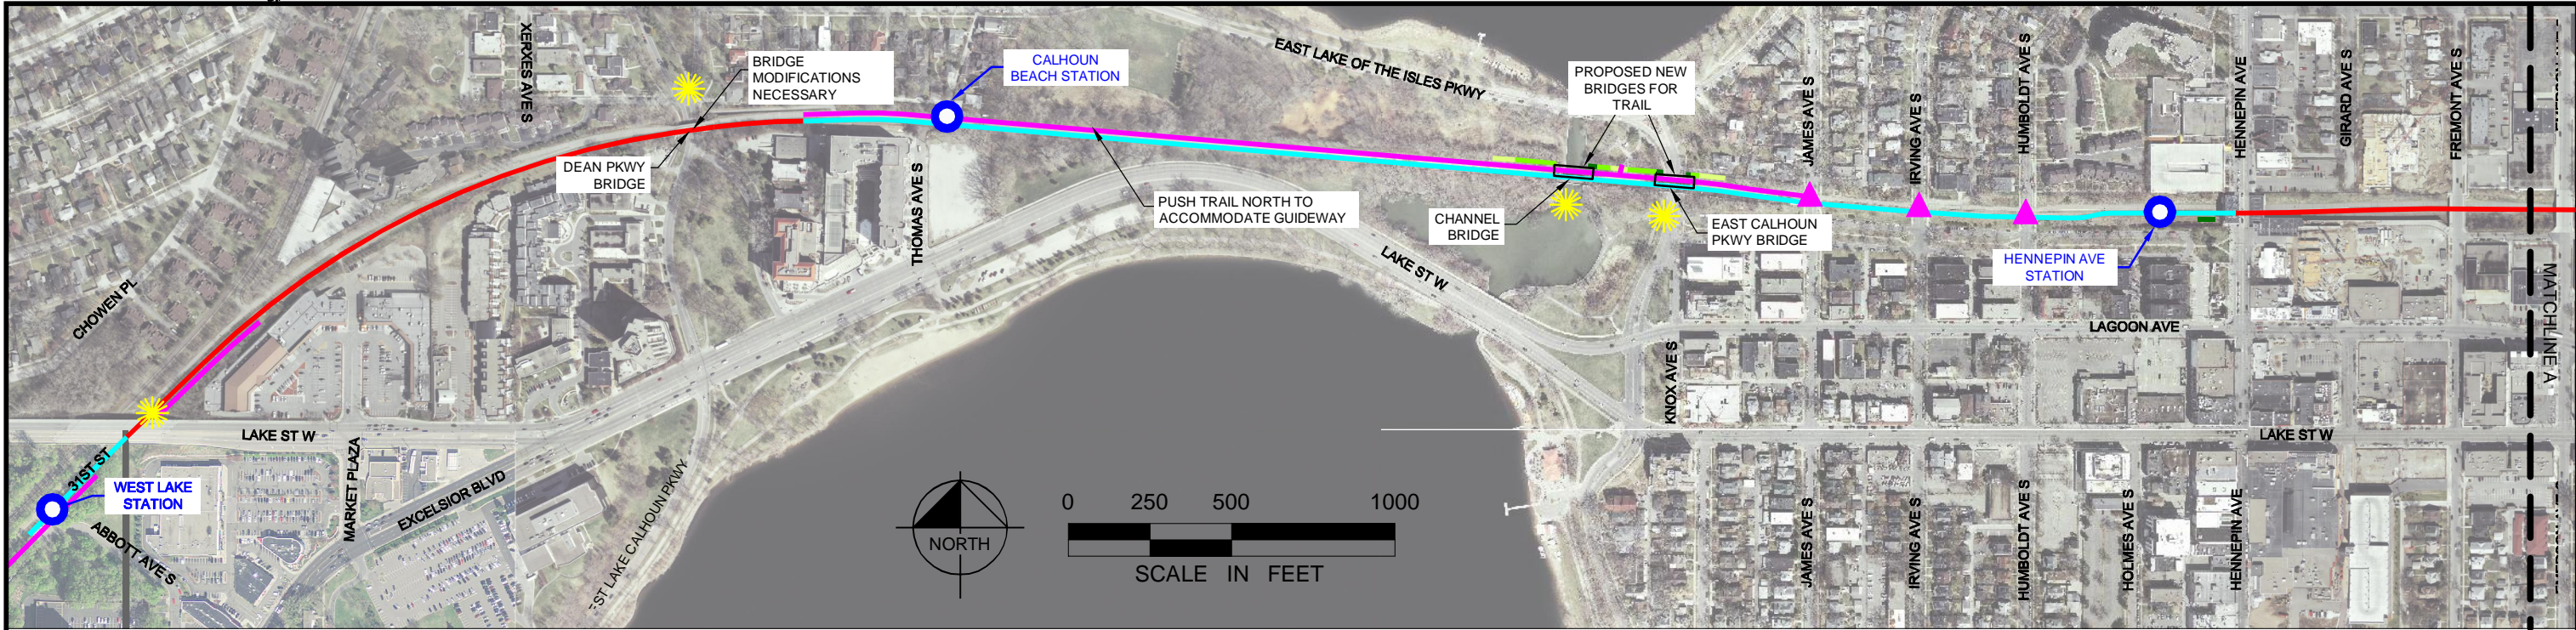

**LEGEND**

- DOUBLE TRACK (Cyan line)
- SINGLE TRACK (Red line)
- TRAIL MODIFICATIONS (Magenta line)
- RETAINING WALL (< 5 FT) (Light green line)
- RETAINING WALL (5-10 FT) (Green line)
- RETAINING WALL (> 10 FT) (Dark green line)
- MAJOR CONSTRAINTS (Yellow starburst)
- STATIONS (Blue circle)
- AT-GRADE CROSSING (Magenta triangle)

No.	Date	Revisions	App.	DRAWING NAME
				MG_TRACK_ALIGNMENT_SNG.dwg
				DESIGNED BY: EPS
				DRAWN BY: EPS
				CHECKED BY: LMR
				DATE: 11/5/2013
				PROJECT NO. 160528015



ENGINEERS  
PLANNERS  
DESIGNERS



**MIDTOWN CORRIDOR  
ALTERNATIVES ANALYSIS**  
GREENWAY TRACK CONFIGURATION  
SINGLE TRACK OPTION

SHEET NO.  
1  
1