
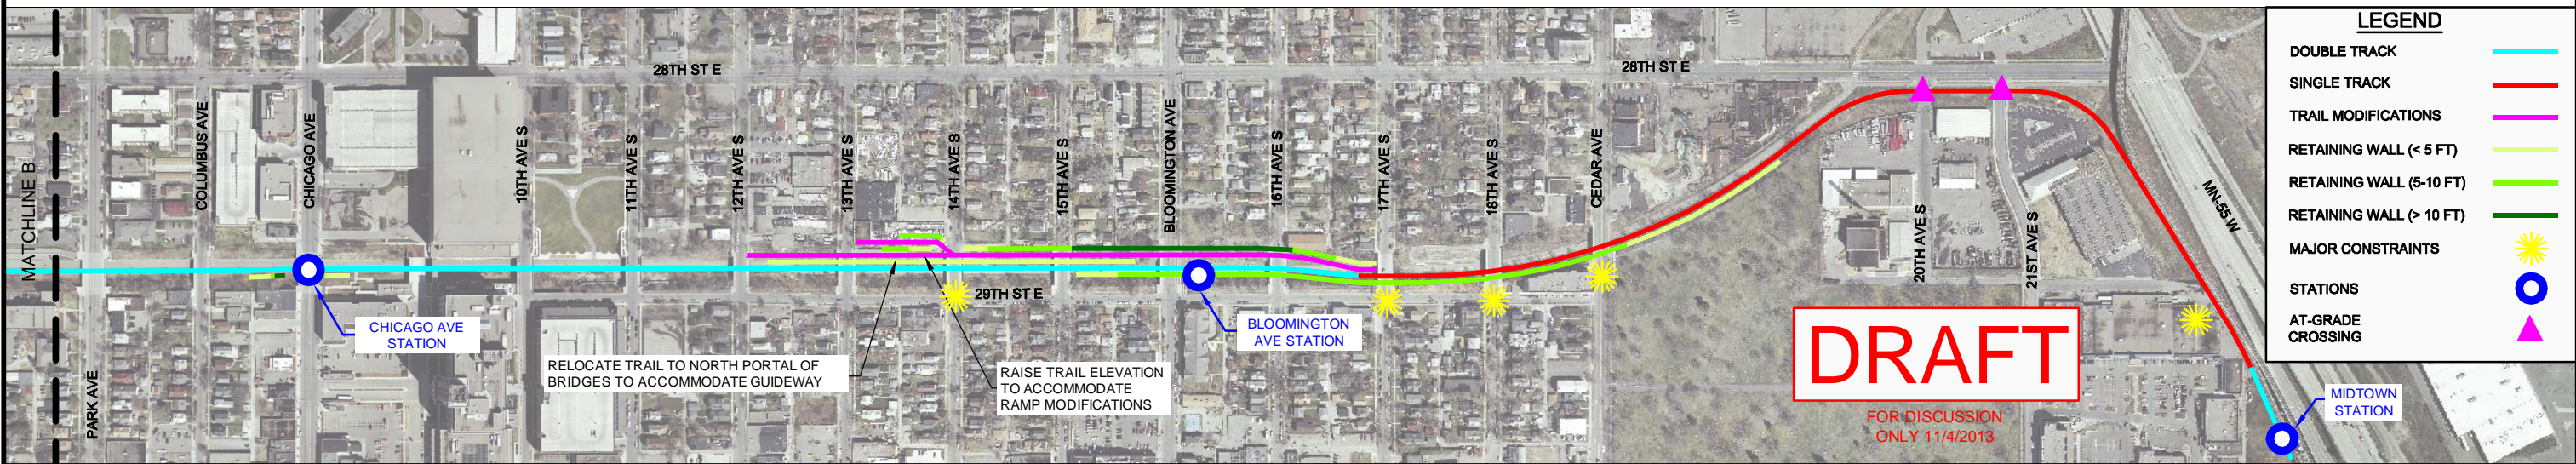
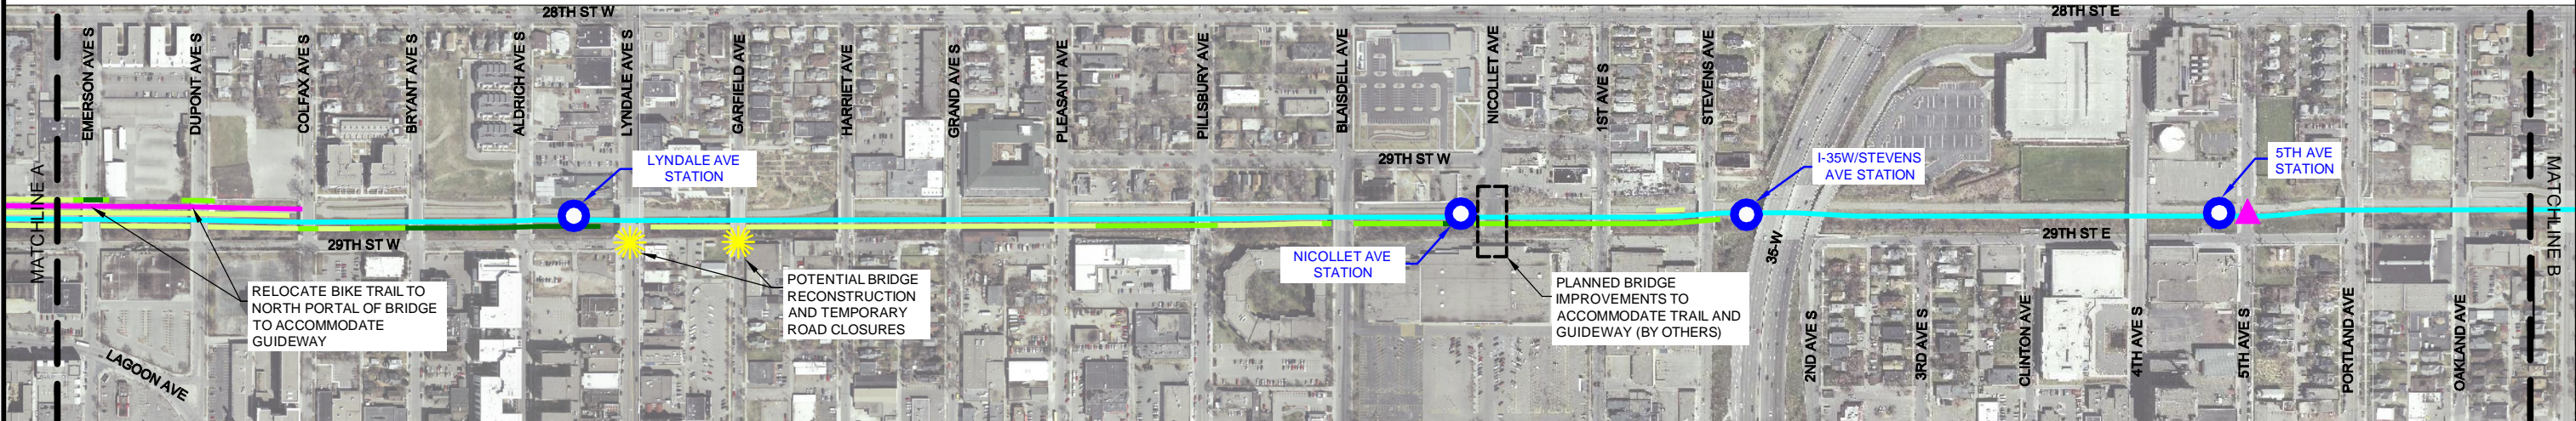


K:\TWC\_Transit\160528015\_MIDTOWN\_AA\CAD\Plan Sheets\Exhibits\MG\_TRACK\_ALIGNMENT.dwg November 04, 2013 - 12:40pm

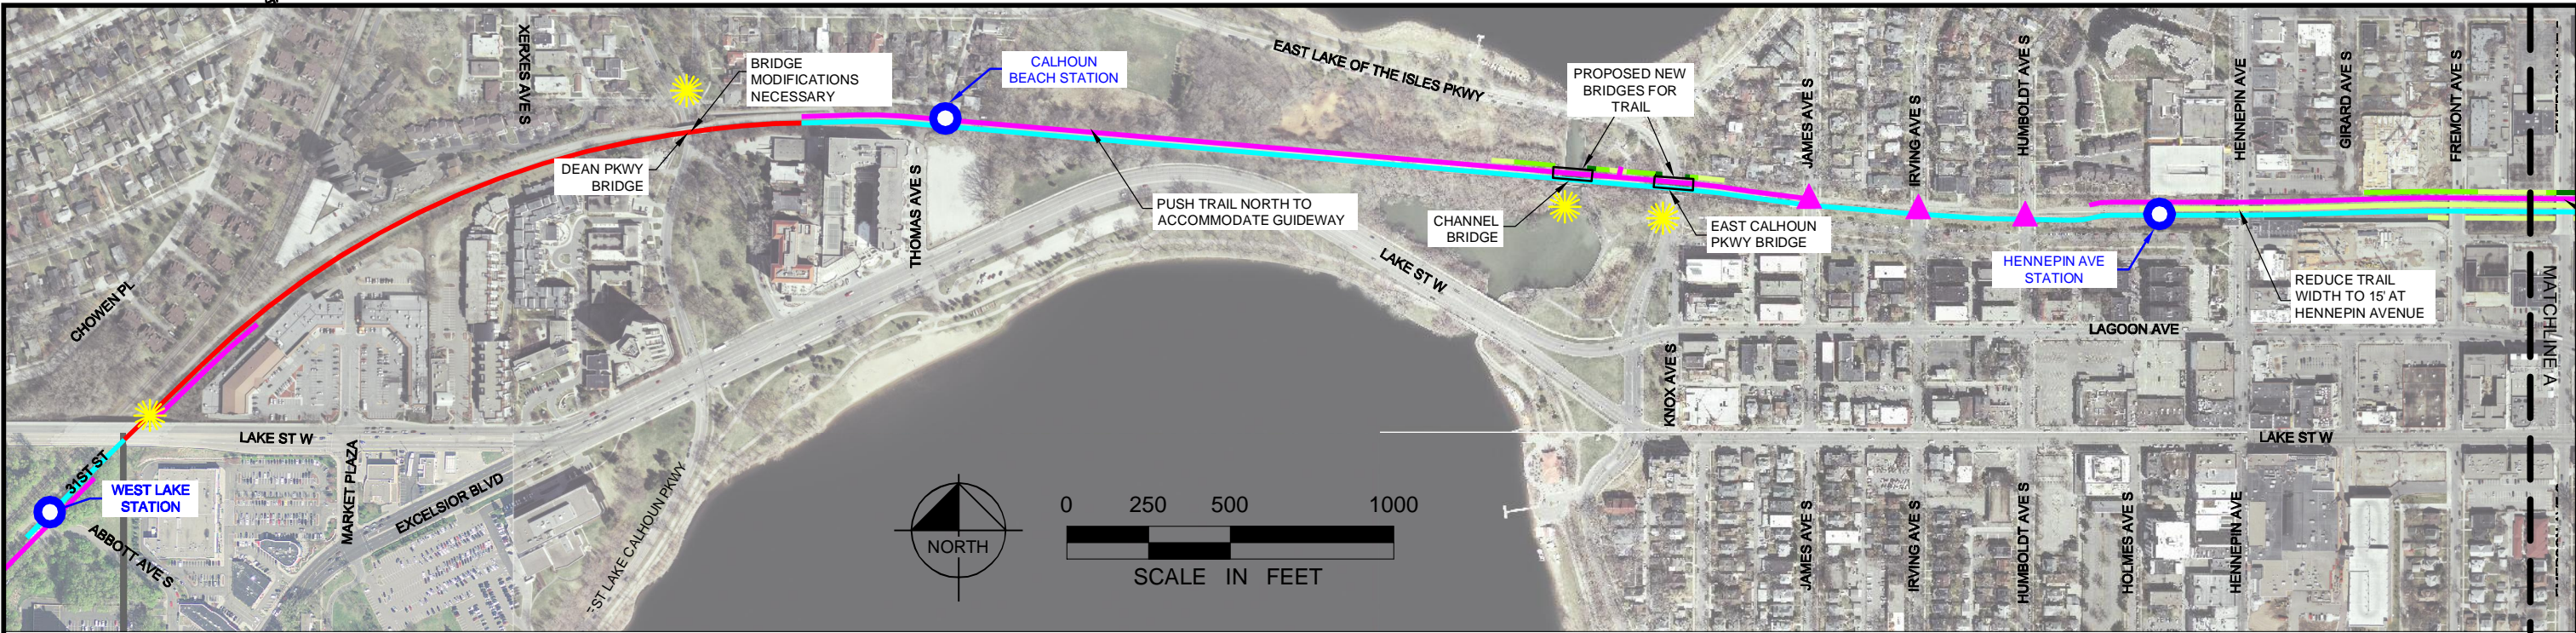

**LEGEND**

- DOUBLE TRACK
- SINGLE TRACK
- TRAIL MODIFICATIONS
- RETAINING WALL (< 5 FT)
- RETAINING WALL (5-10 FT)
- RETAINING WALL (> 10 FT)
- MAJOR CONSTRAINTS
- STATIONS
- AT-GRADE CROSSING

No.	Date	Revisions	App.	DRAWING NAME
				MG_TRACK_ALIGNMENT.dwg
				DESIGNED BY: EPS
				DRAWN BY: EPS
				CHECKED BY: LMR
				DATE: 11/4/2013
				PROJECT NO. 160528015



ENGINEERS  
PLANNERS  
DESIGNERS



Kimley-Horn  
and Associates, Inc.



LTK Engineering Services



MIDTOWN CORRIDOR  
ALTERNATIVES ANALYSIS  
GREENWAY TRACK  
CONFIGURATION

SHEET NO.  
1  
1



midtowntransitway.org