


K:\TWC_Transit\160528015_MIDTOWN_AA\CAD\Plan Sheets\MG_PS.dwg October 30, 2013 - 7:45pm



No.	Date	Revisions	App.	DRAWING NAME MG_PS.dwg
				DESIGNED BY: EPS
				DRAWN BY: EPS
				CHECKED BY: LMR
				DATE: 10/30/2013
				PROJECT NO. 160528015

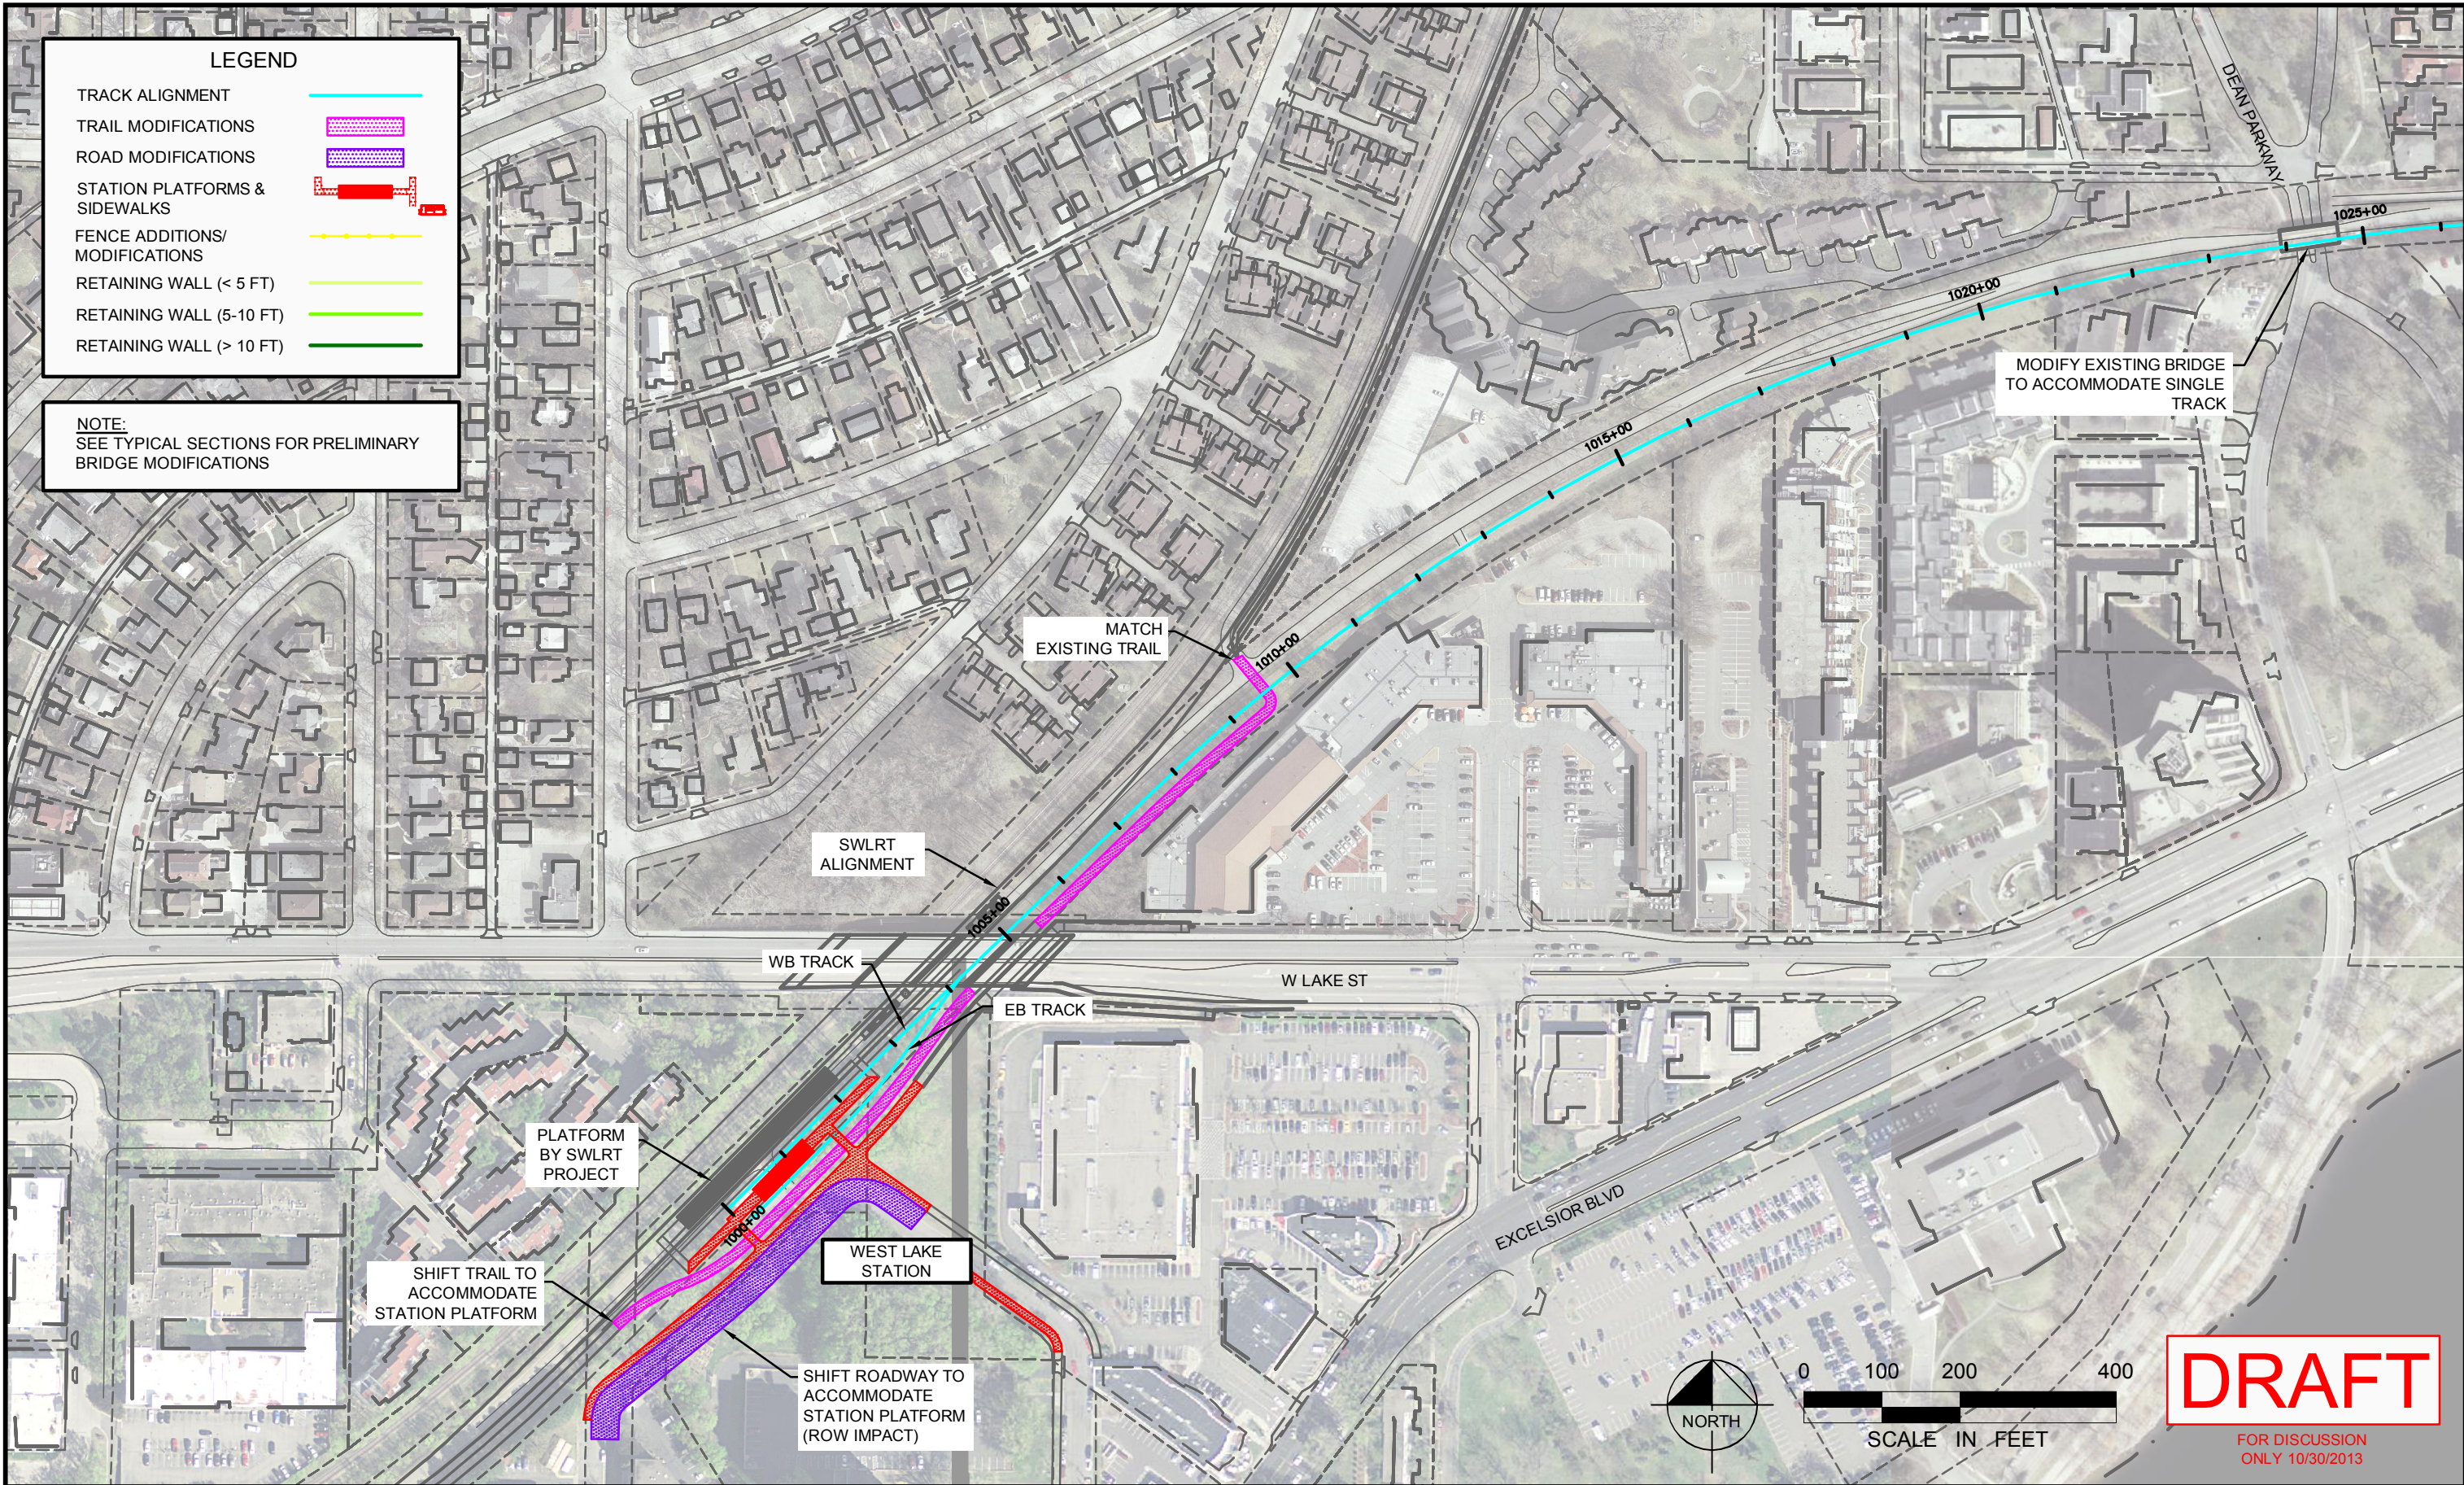

ENGINEERS
PLANNERS
DESIGNERS



Kimley-Horn
and Associates, Inc.



LTK Engineering Services




**MIDTOWN CORRIDOR
ALTERNATIVES ANALYSIS**
ALIGNMENT PLAN
STA 1000+00 TO STA 1026+00

SHEET NO.
5
21



midtowntransitway.org

K:\TWC_Transit\160528015_MIDTOWN_AA\CAD\Plan Sheets\MG_PS.dwg October 30, 2013 - 7:45pm

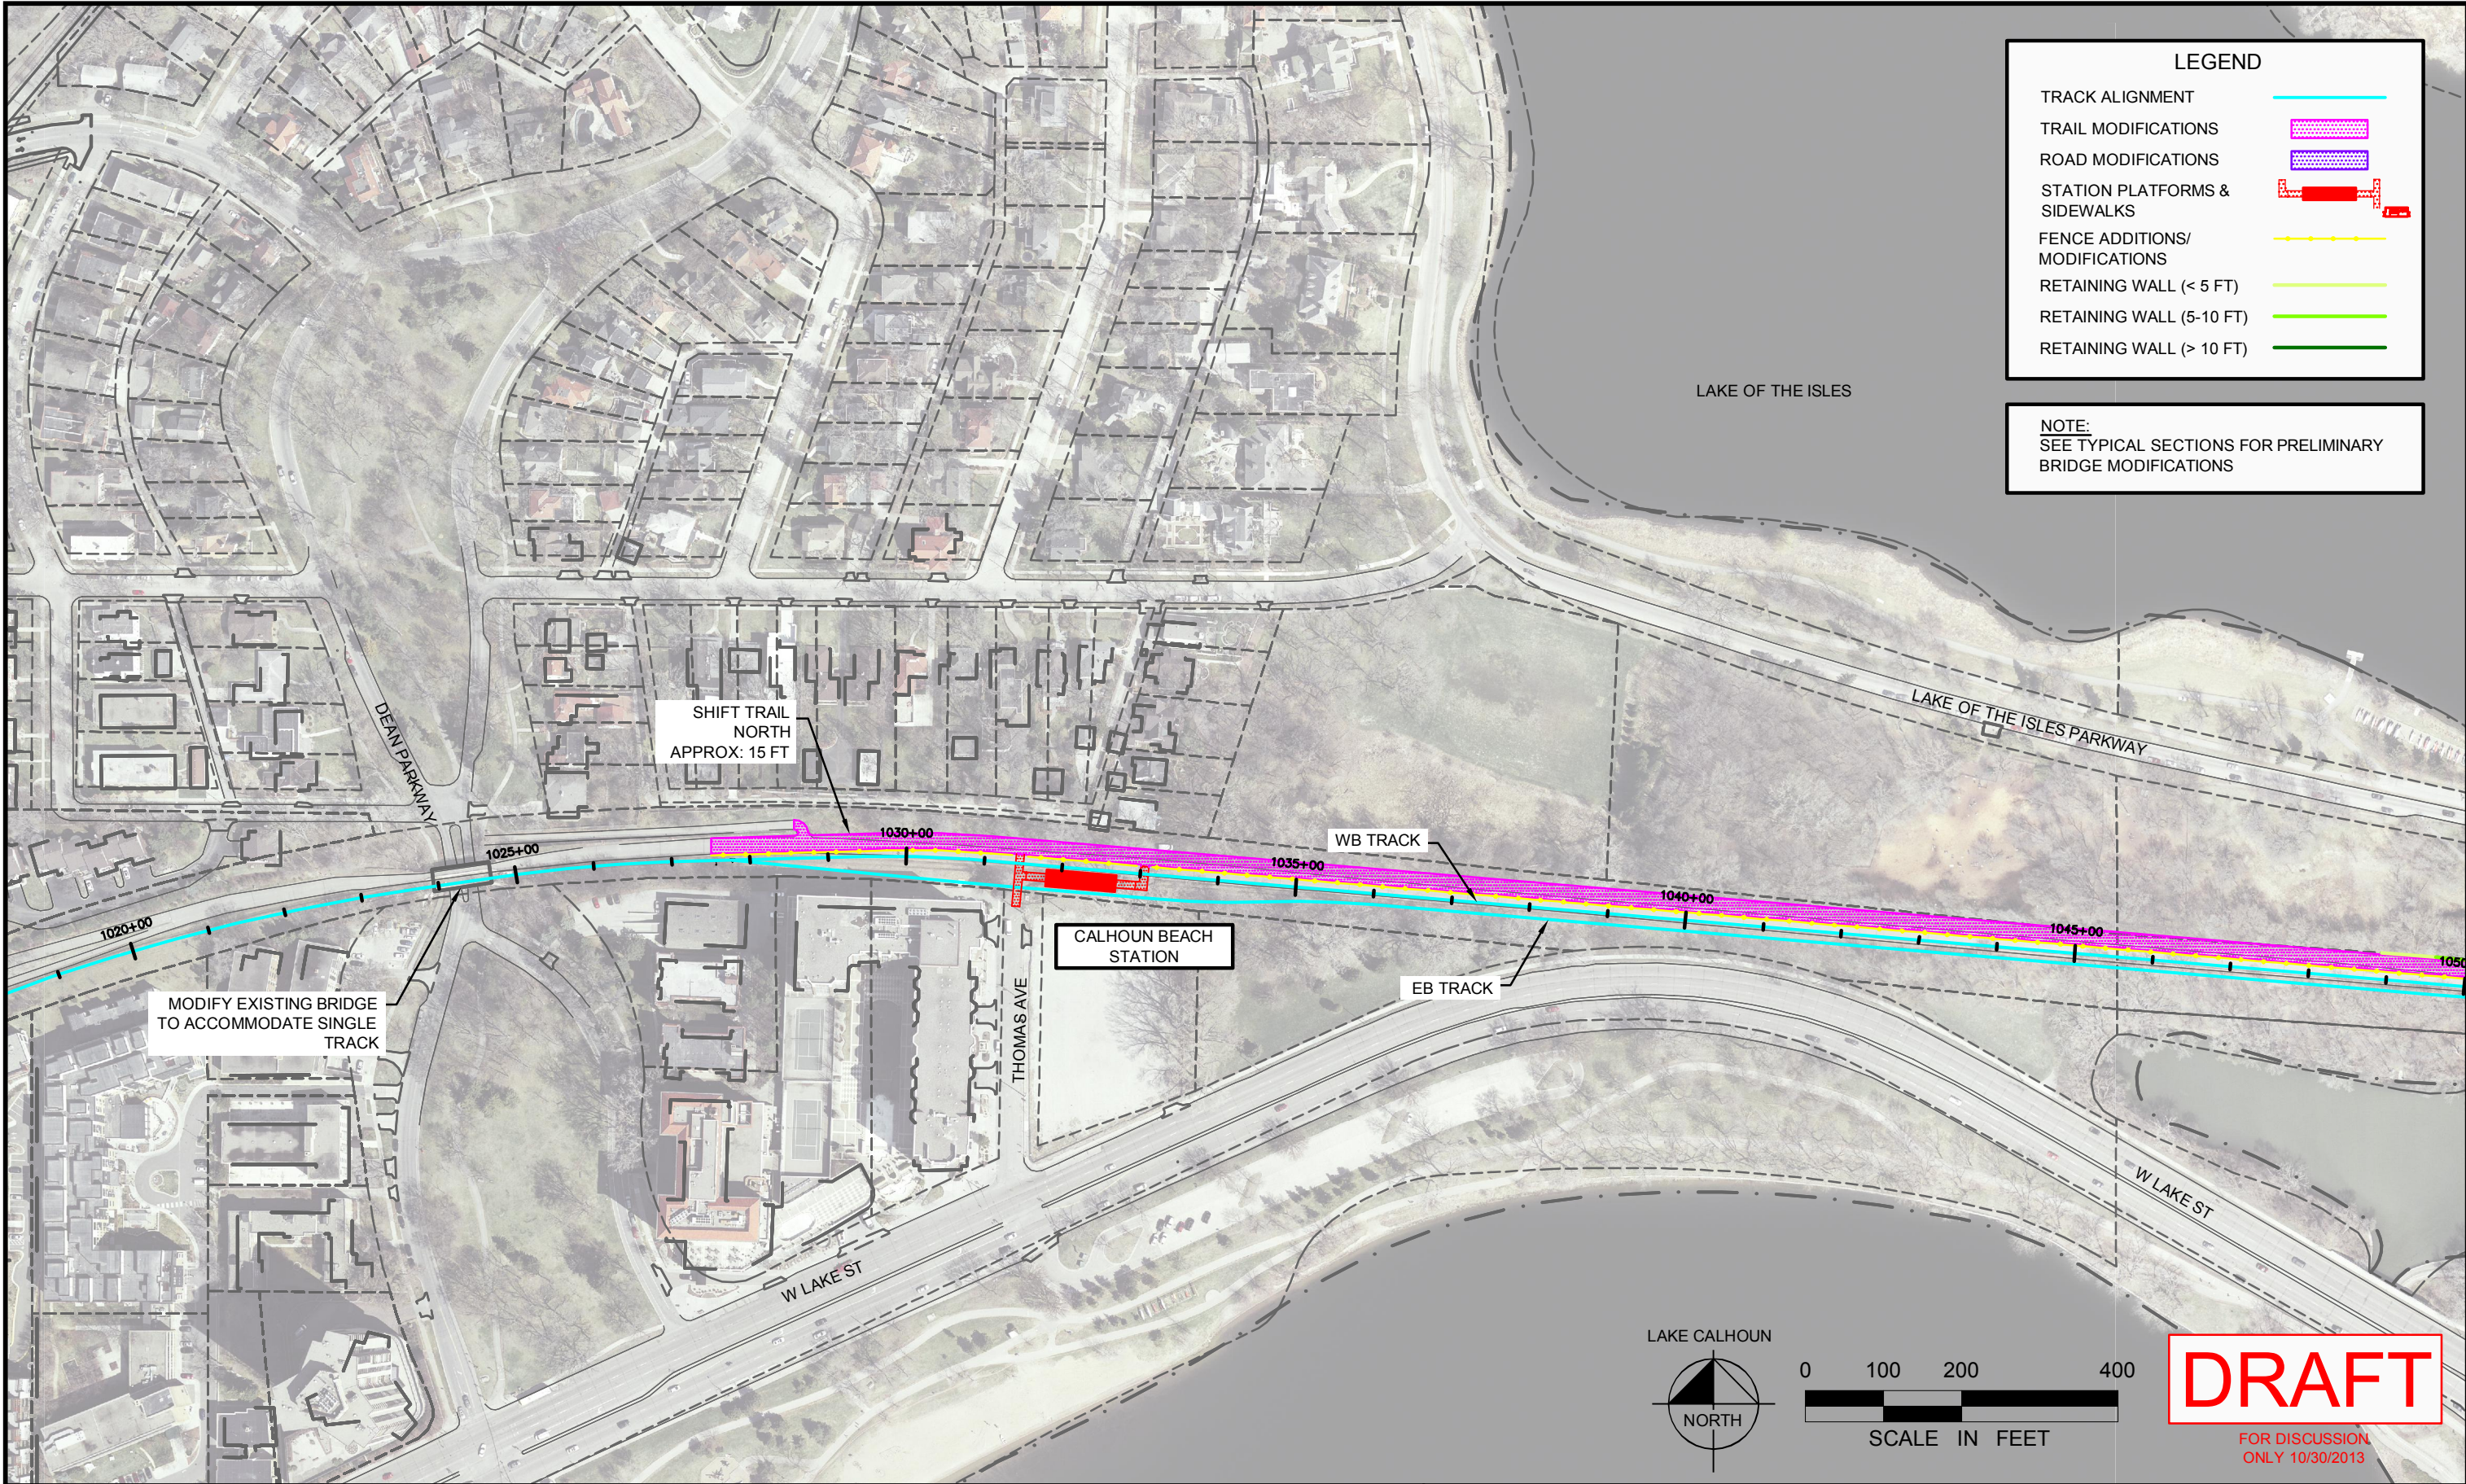

No.	Date	Revisions	App.	DRAWING NAME MG_PS.dwg
				DESIGNED BY: EPS
				DRAWN BY: EPS
				CHECKED BY: LMR
				DATE: 10/30/2013
				PROJECT NO. 160528015



ENGINEERS
PLANNERS
DESIGNERS



Kimley-Horn
and Associates, Inc.



LTK Engineering Services




MIDTOWN CORRIDOR
ALTERNATIVES ANALYSIS
ALIGNMENT PLAN
STA 1019+00 TO STA 1049+00

SHEET NO.
6
21



midtowntransitway.org

K:\TWC_Transit\160528015_MIDTOWN_AA\CAD\Plan Sheets\MG_PS_SINGL.dwg November 05, 2013 - 12:22pm

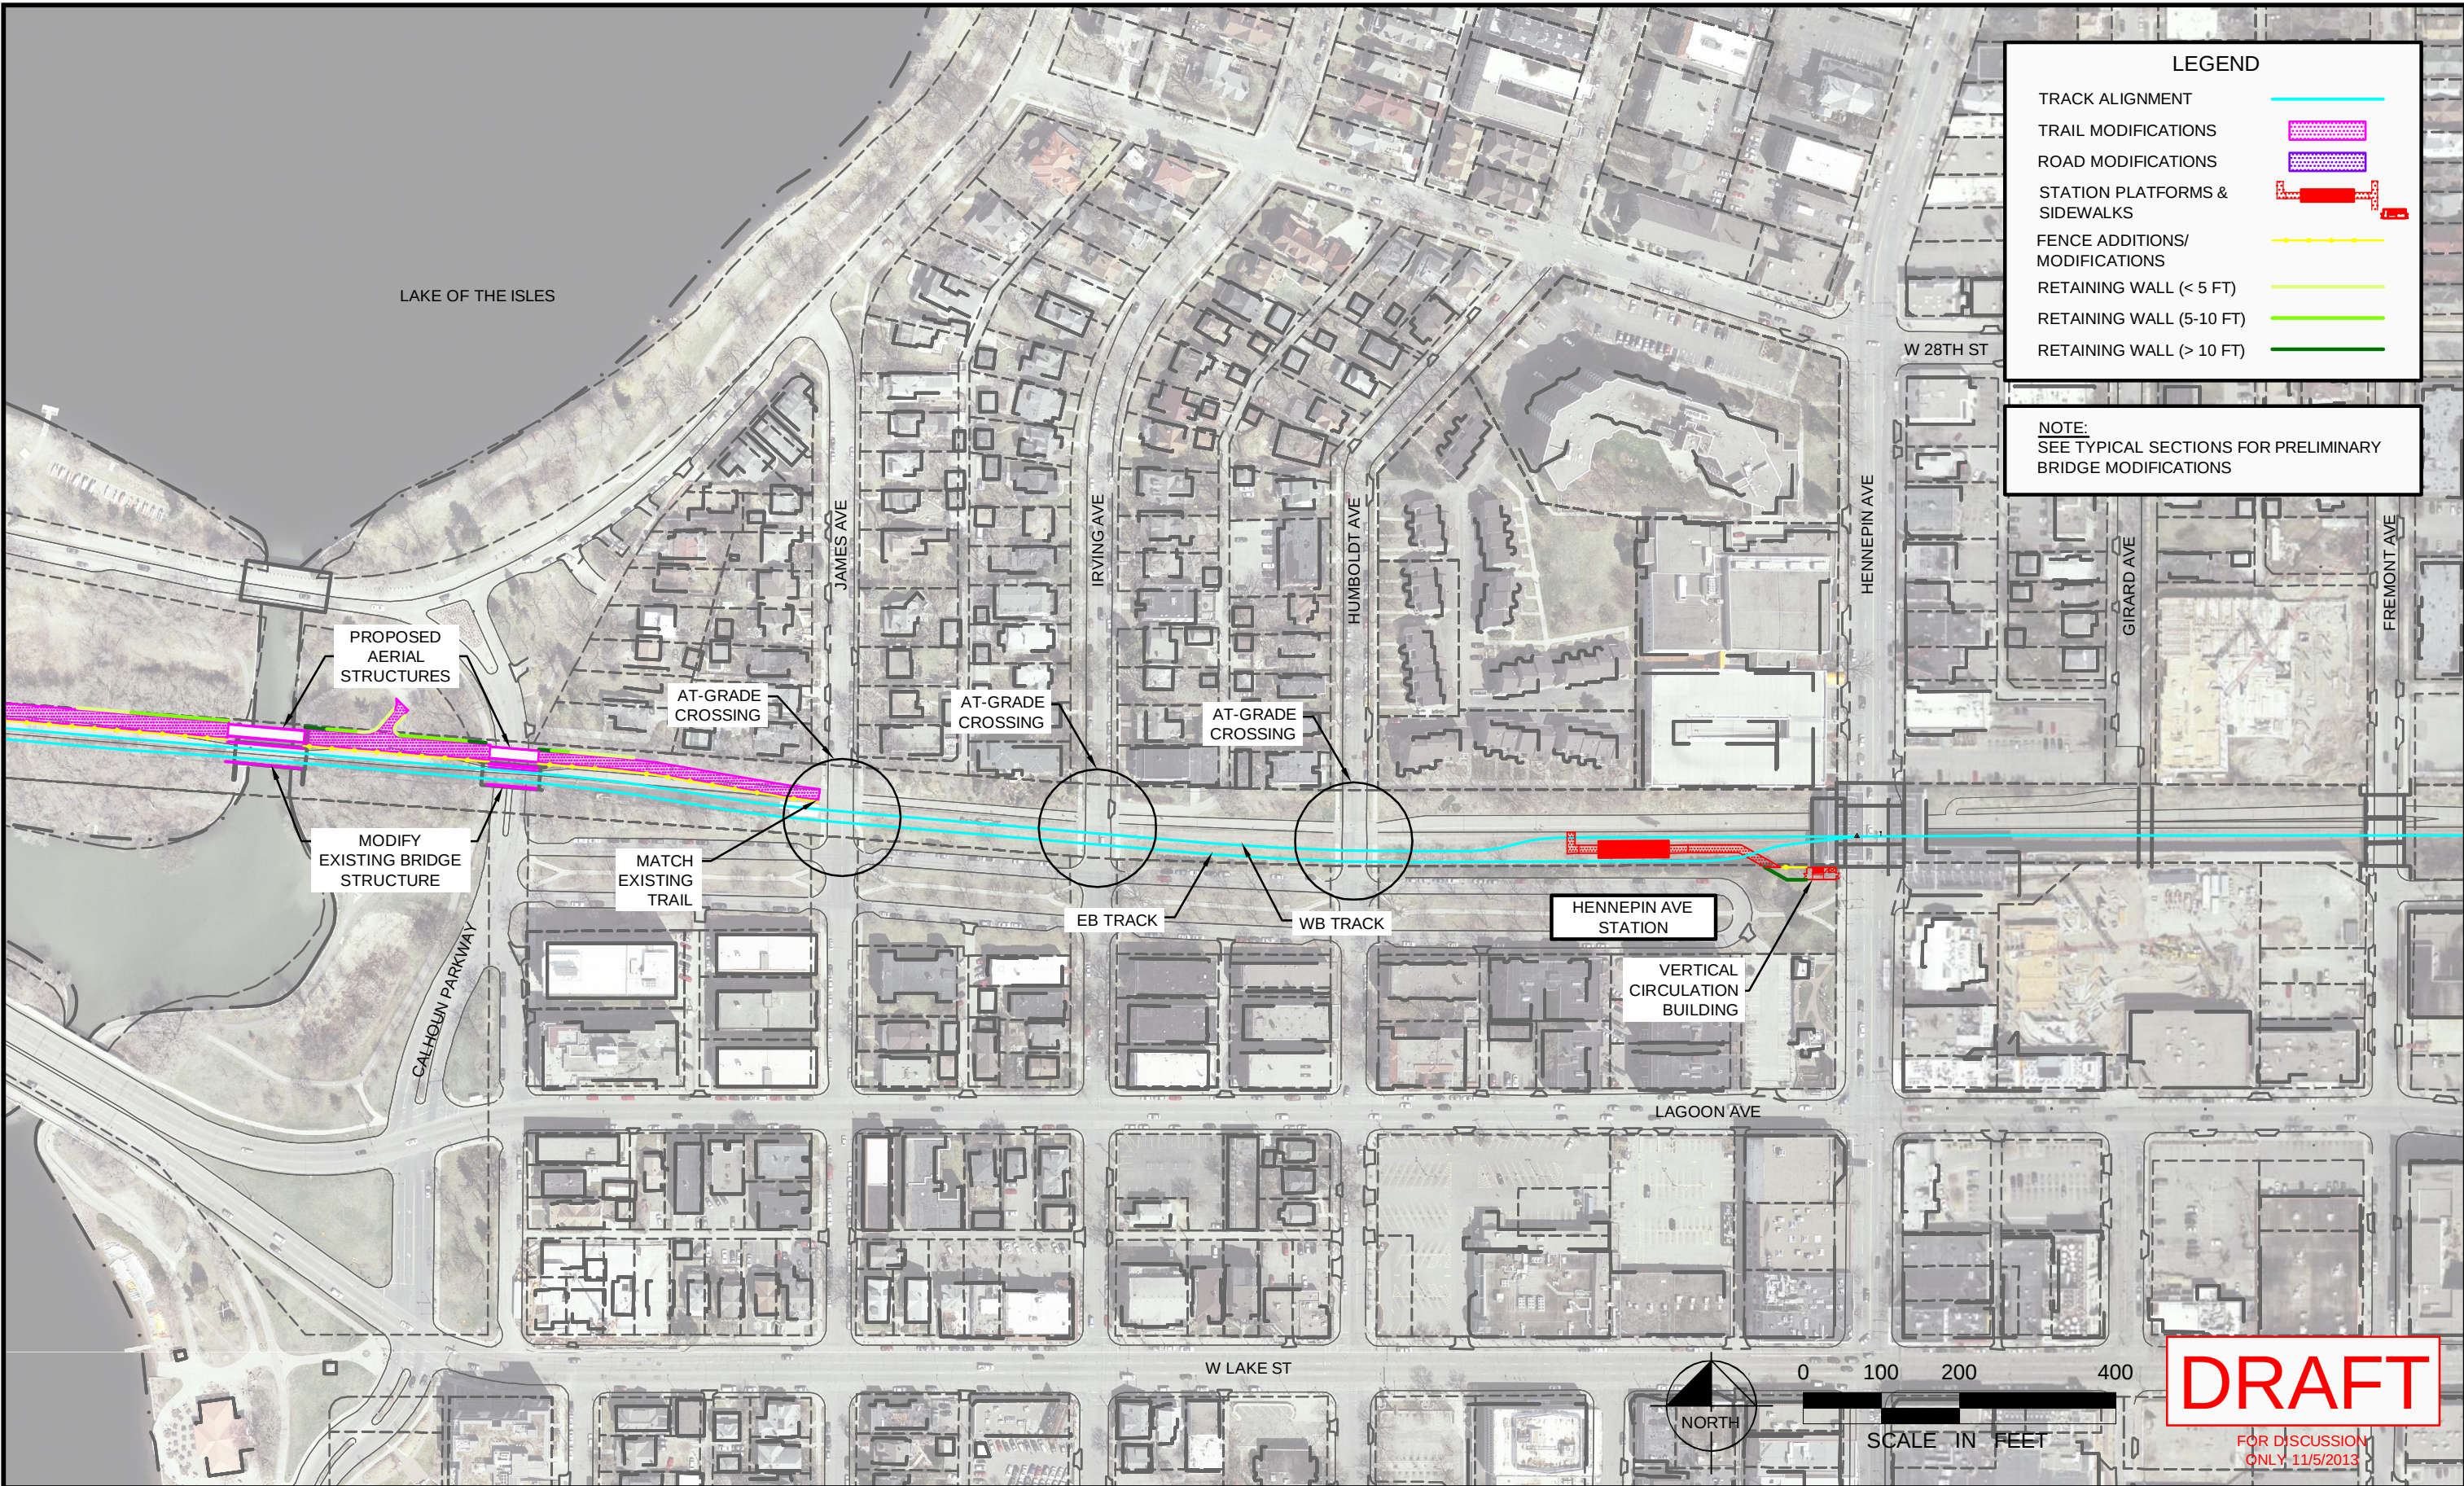

No.	Date	Revisions	App.	DRAWING NAME MG_PS_SINGL.dwg
				DESIGNED BY: EPS
				DRAWN BY: EPS
				CHECKED BY: LMR
				DATE: 10/30/2013
				PROJECT NO. -----



ENGINEERS
PLANNERS
DESIGNERS



Kimley-Horn
and Associates, Inc.



LTK Engineering Services



MIDTOWN CORRIDOR
ALTERNATIVES ANALYSIS
ALIGNMENT PLAN
SINGLE TRACK OPTION



midtowntransitway.org

DRAFT


FOR DISCUSSION
ONLY 11/5/2013

SHEET NO.

3

21

K:\TWC_Transit\160528015_MIDTOWN_AA\CAD\Plan Sheets\MG_PS_SINGL.dwg November 05, 2013 - 12:22pm

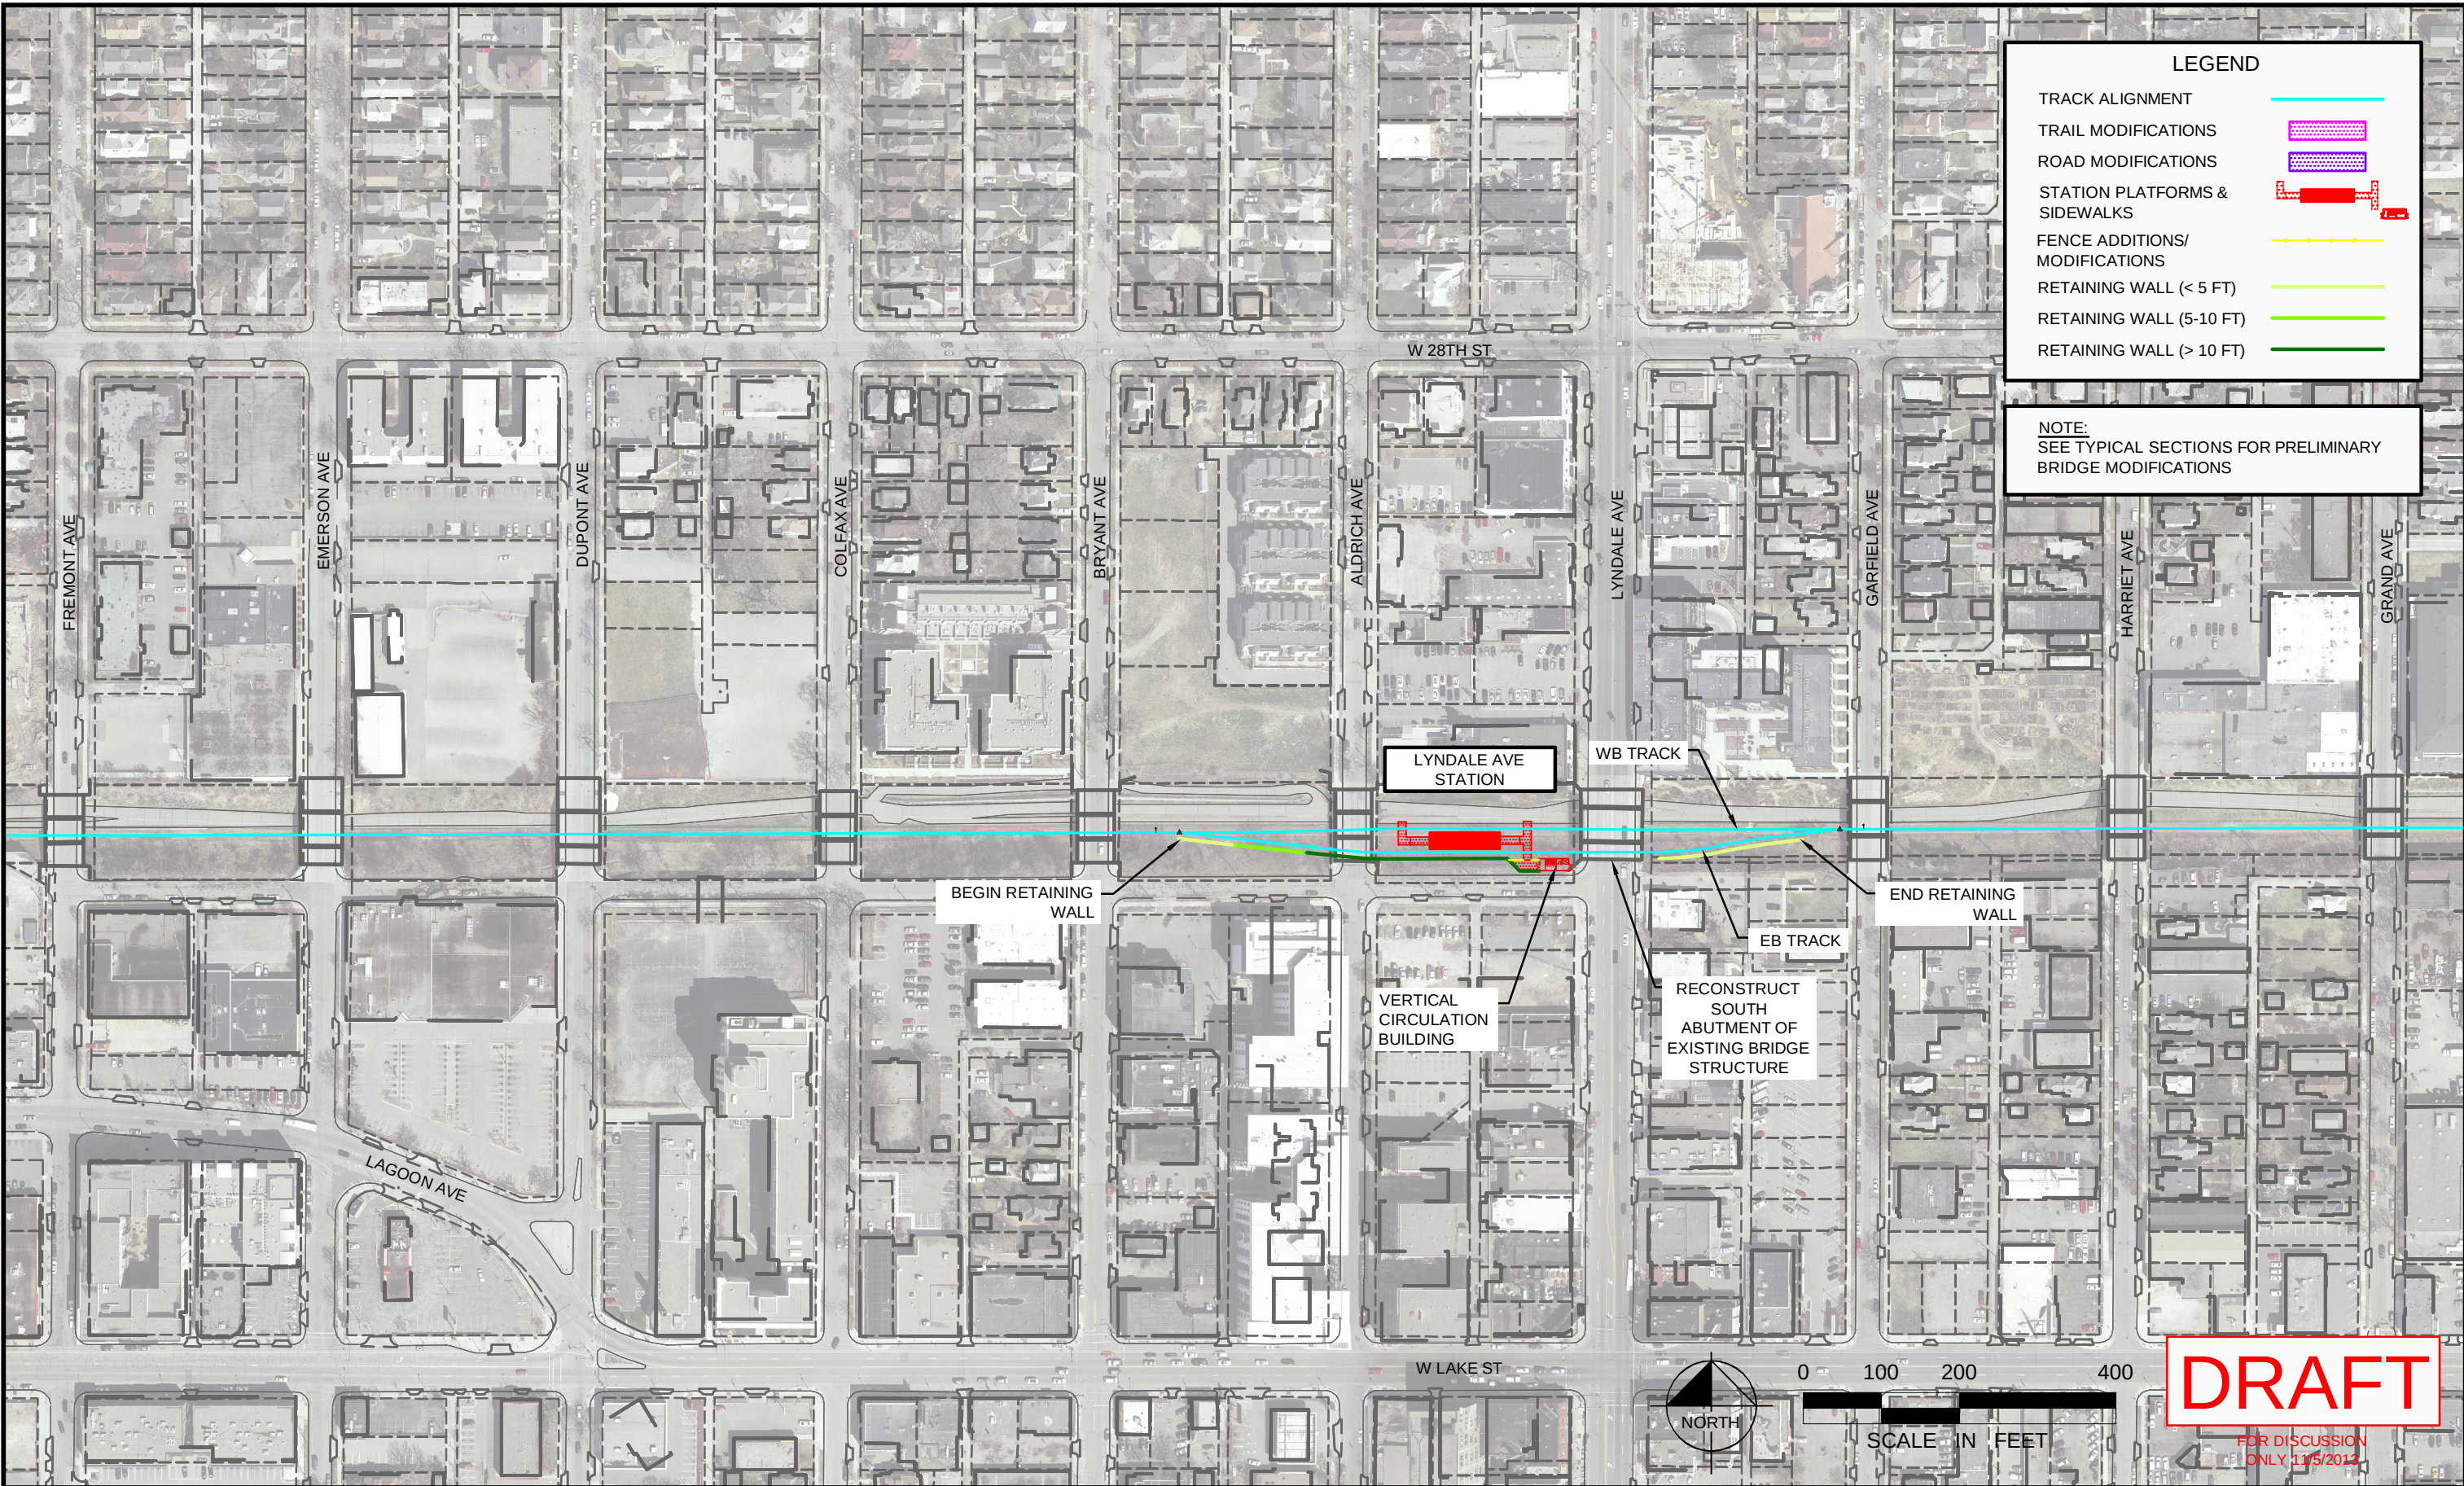

No.	Date	Revisions	App.	DRAWING NAME MG_PS_SINGL.dwg
		DESIGNED BY: EPS		
		DRAWN BY: EPS		
		CHECKED BY: LMR		
		DATE: 10/30/2013		
		PROJECT NO. -----		



ENGINEERS
PLANNERS
DESIGNERS



Kimley-Horn
and Associates, Inc.



LTK Engineering Services



MIDTOWN CORRIDOR
ALTERNATIVES ANALYSIS
ALIGNMENT PLAN
SINGLE TRACK OPTION

SHEET NO.


4

21



midtowntransitway.org

K:\TWC_Transit\160528015_MIDTOWN_AA\CAD\Plan Sheets\MG_PS_SNG.dwg November 05, 2013 - 12:22pm

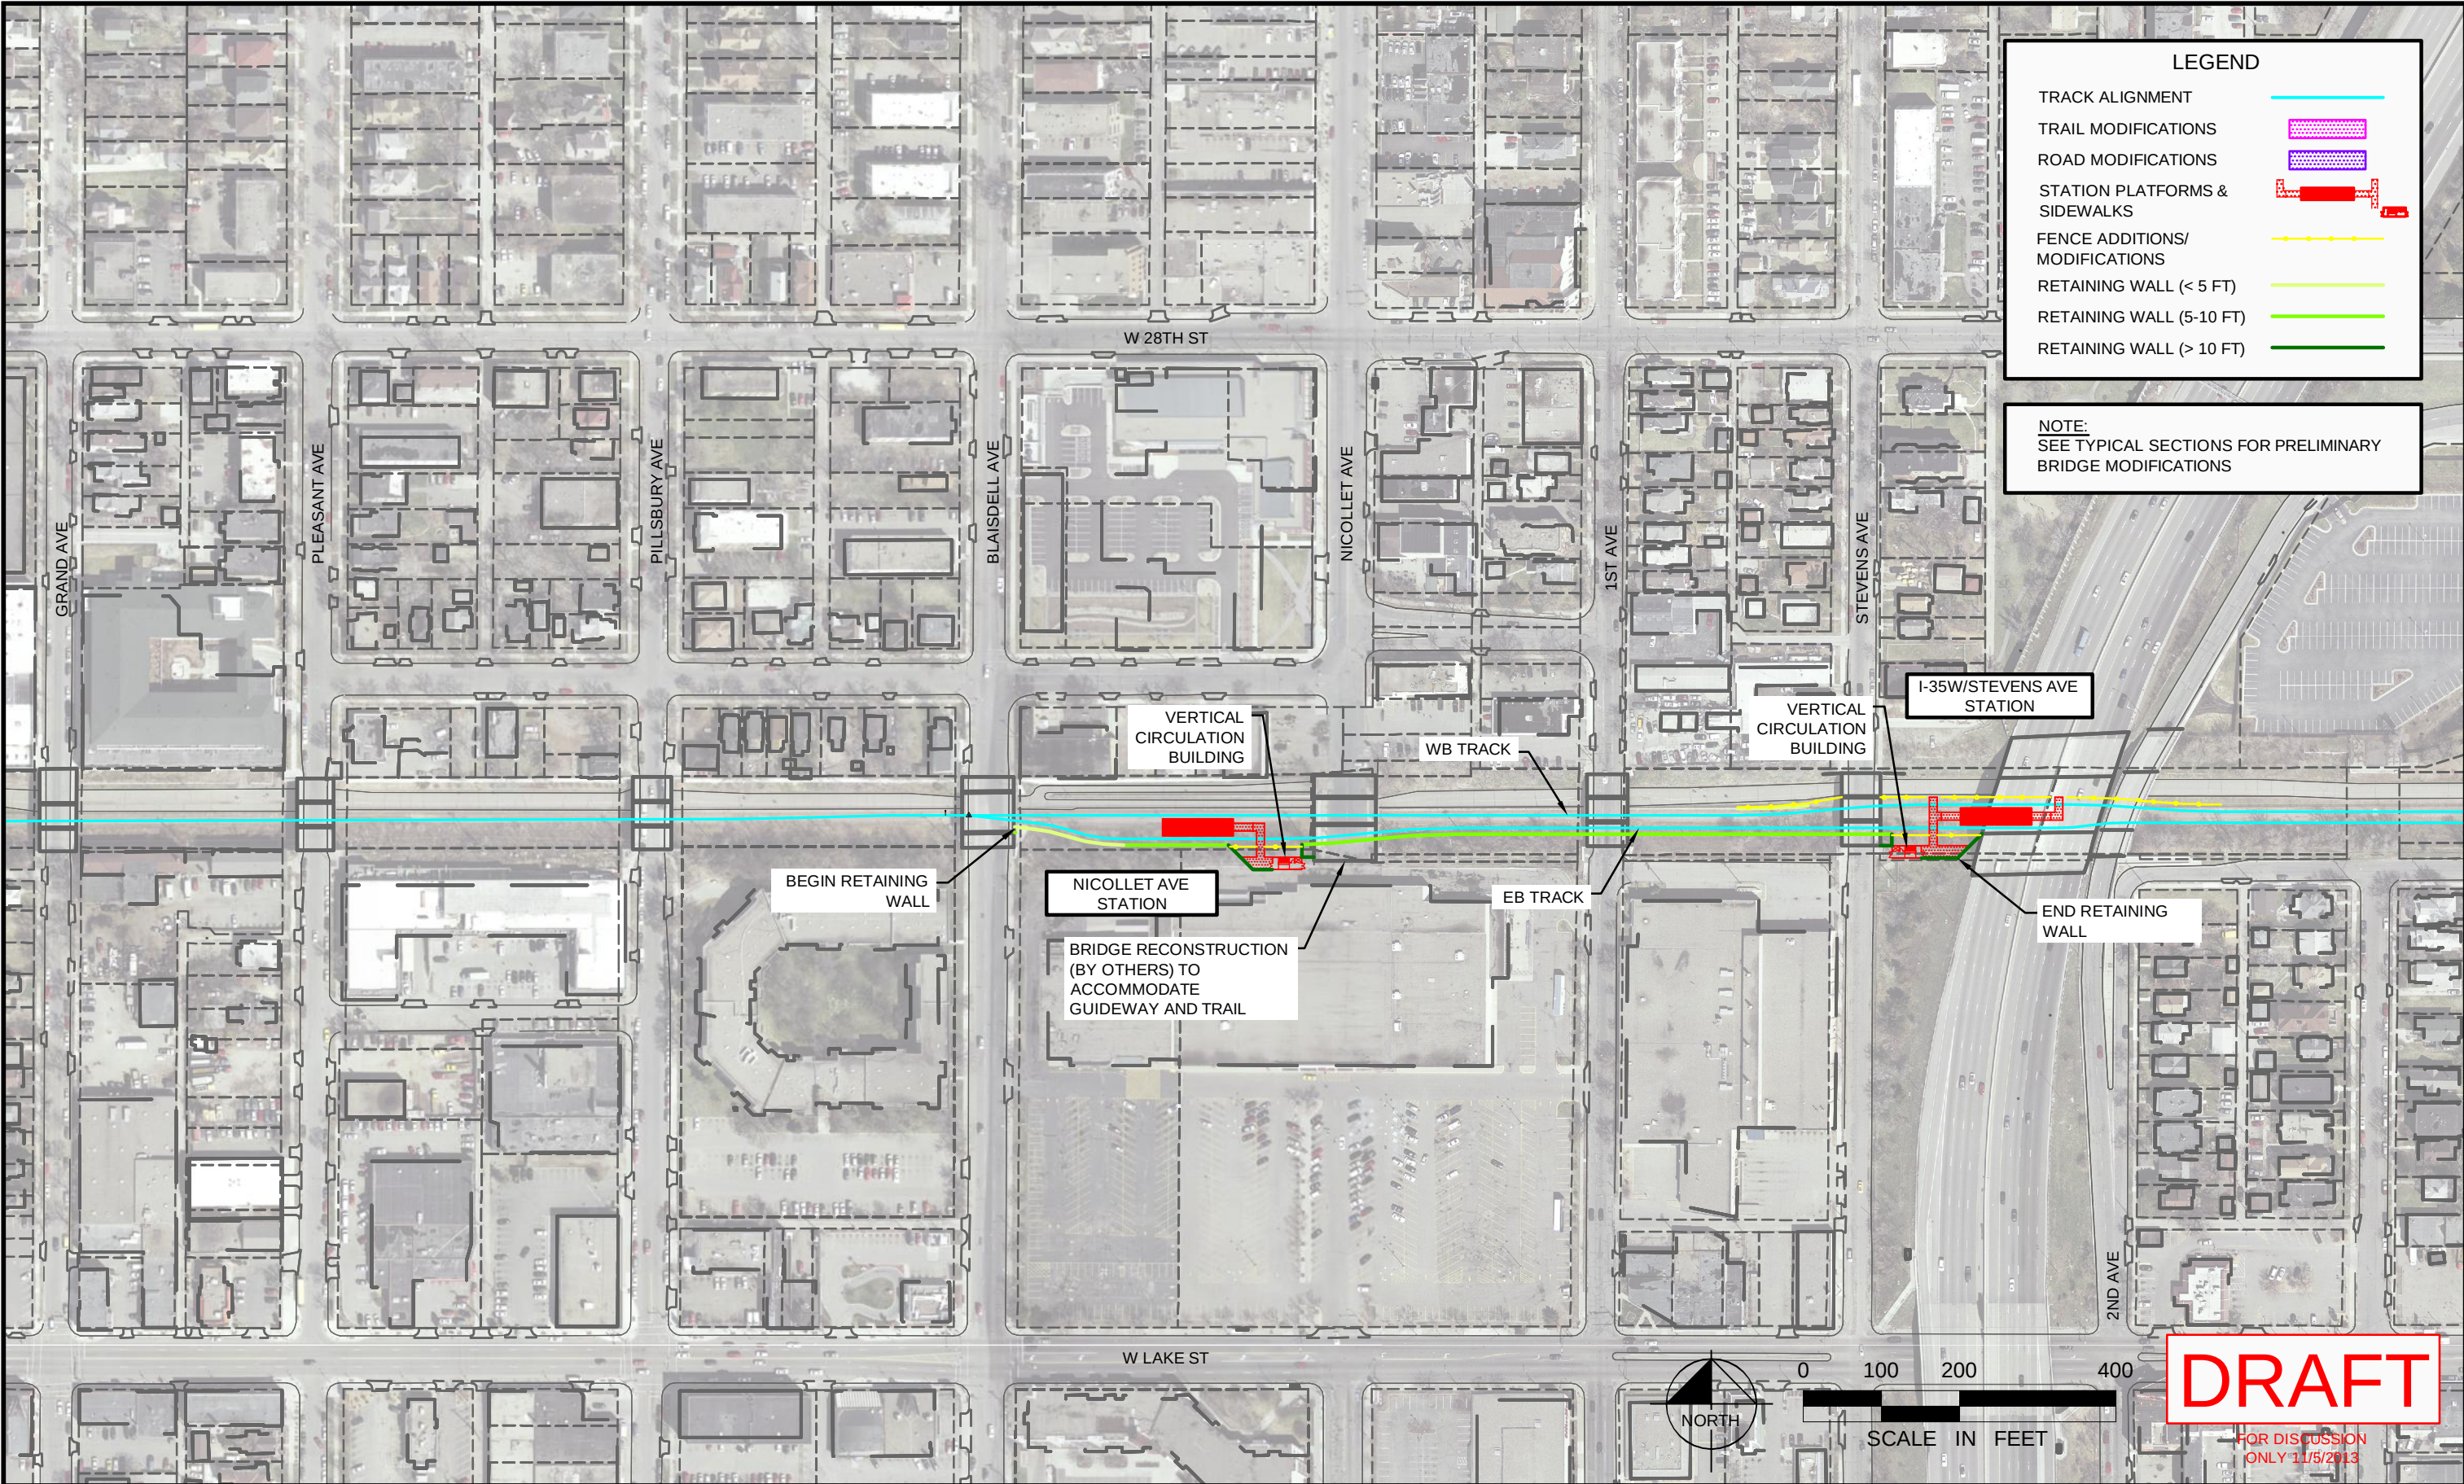

No.	Date	Revisions	App.	DRAWING NAME MG_PS_SNG.dwg
				DESIGNED BY: EPS
				DRAWN BY: EPS
				CHECKED BY: LMR
				DATE: 10/30/2013
				PROJECT NO. ----



ENGINEERS
PLANNERS
DESIGNERS



Kimley-Horn
and Associates, Inc.



LTK Engineering Services




MIDTOWN CORRIDOR
ALTERNATIVES ANALYSIS
ALIGNMENT PLAN
SINGLE TRACK OPTION



midtowntransitway.org

SHEET NO.
5
21

K:\TWC_Transit\160528015_MIDTOWN_AA\CAD\Plan Sheets\MG_PS.dwg October 30, 2013 - 7:45pm

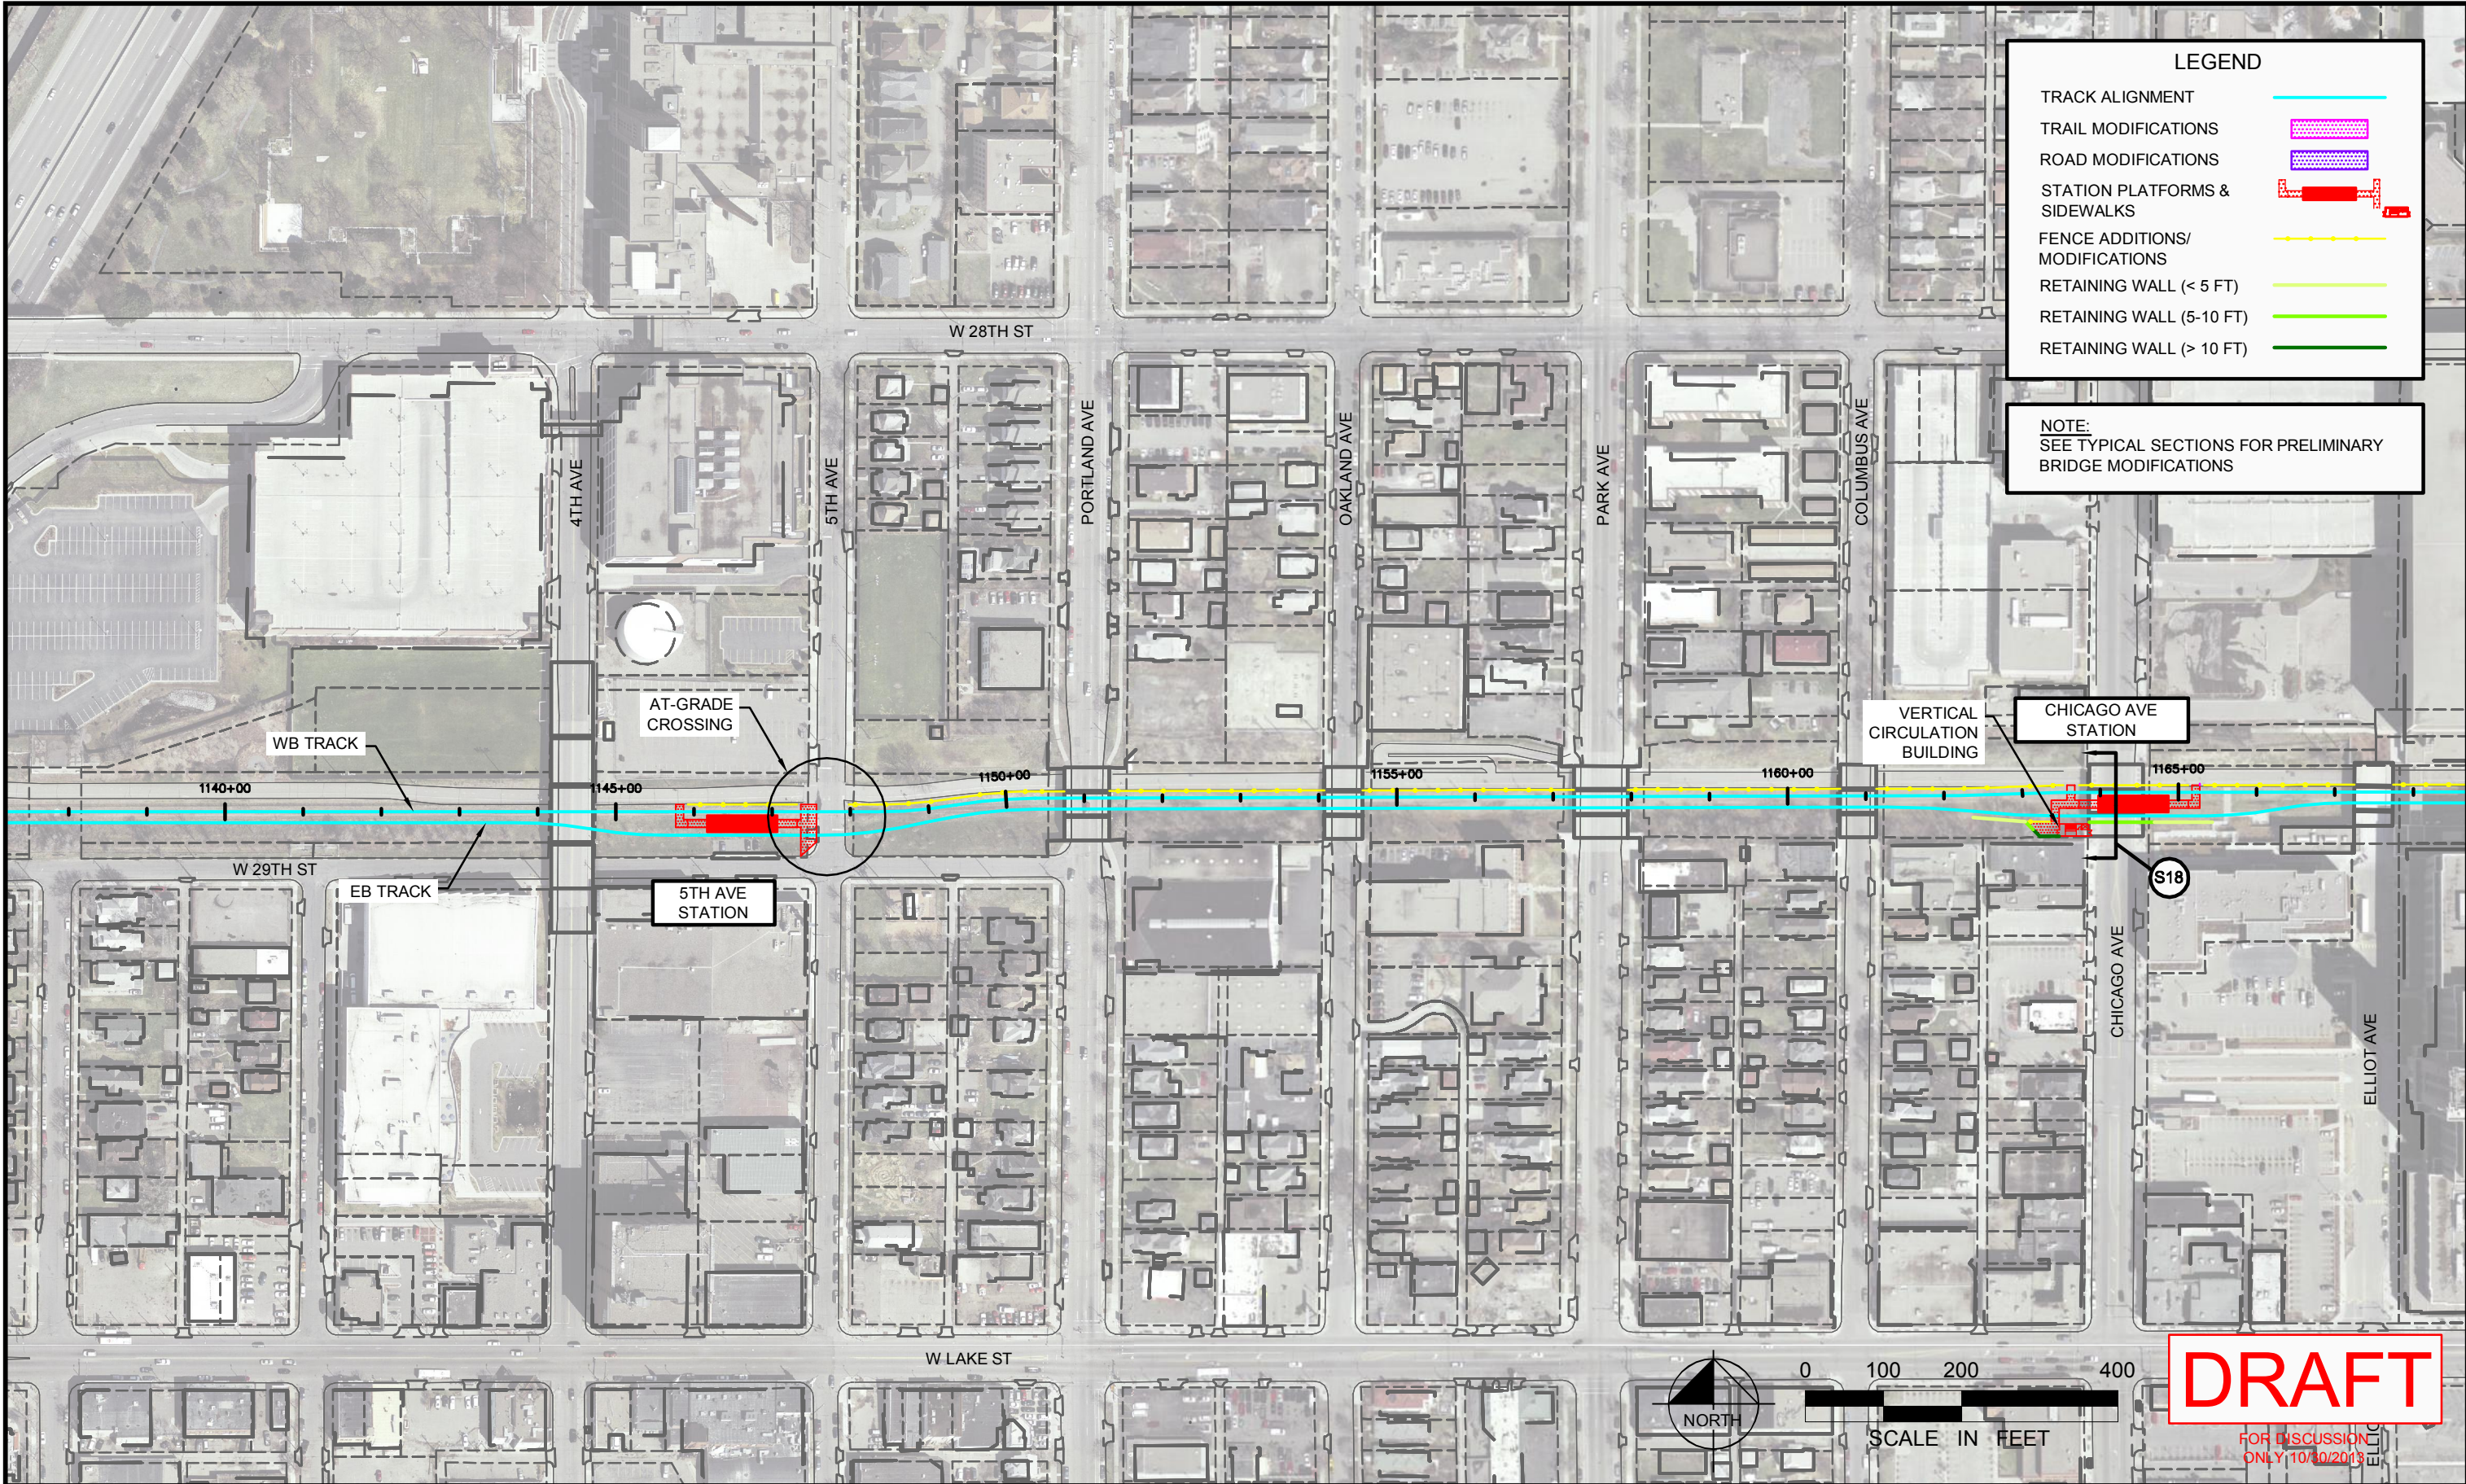

No.	Date	Revisions	App.	DRAWING NAME MG_PS.dwg
				DESIGNED BY: EPS
				DRAWN BY: EPS
				CHECKED BY: LMR
				DATE: 10/30/2013
				PROJECT NO. 160528015



ENGINEERS
PLANNERS
DESIGNERS



Kimley-Horn
and Associates, Inc.



LTK Engineering Services




MIDTOWN CORRIDOR
ALTERNATIVES ANALYSIS
ALIGNMENT PLAN
STA 1138+00 TO STA 1168+00

SHEET NO.
10
21



midtowntransitway.org

K:\TWC_Transit\160528015_MIDTOWN_AA\CAD\Plan Sheets\MG_PS.dwg October 30, 2013 - 7:45pm

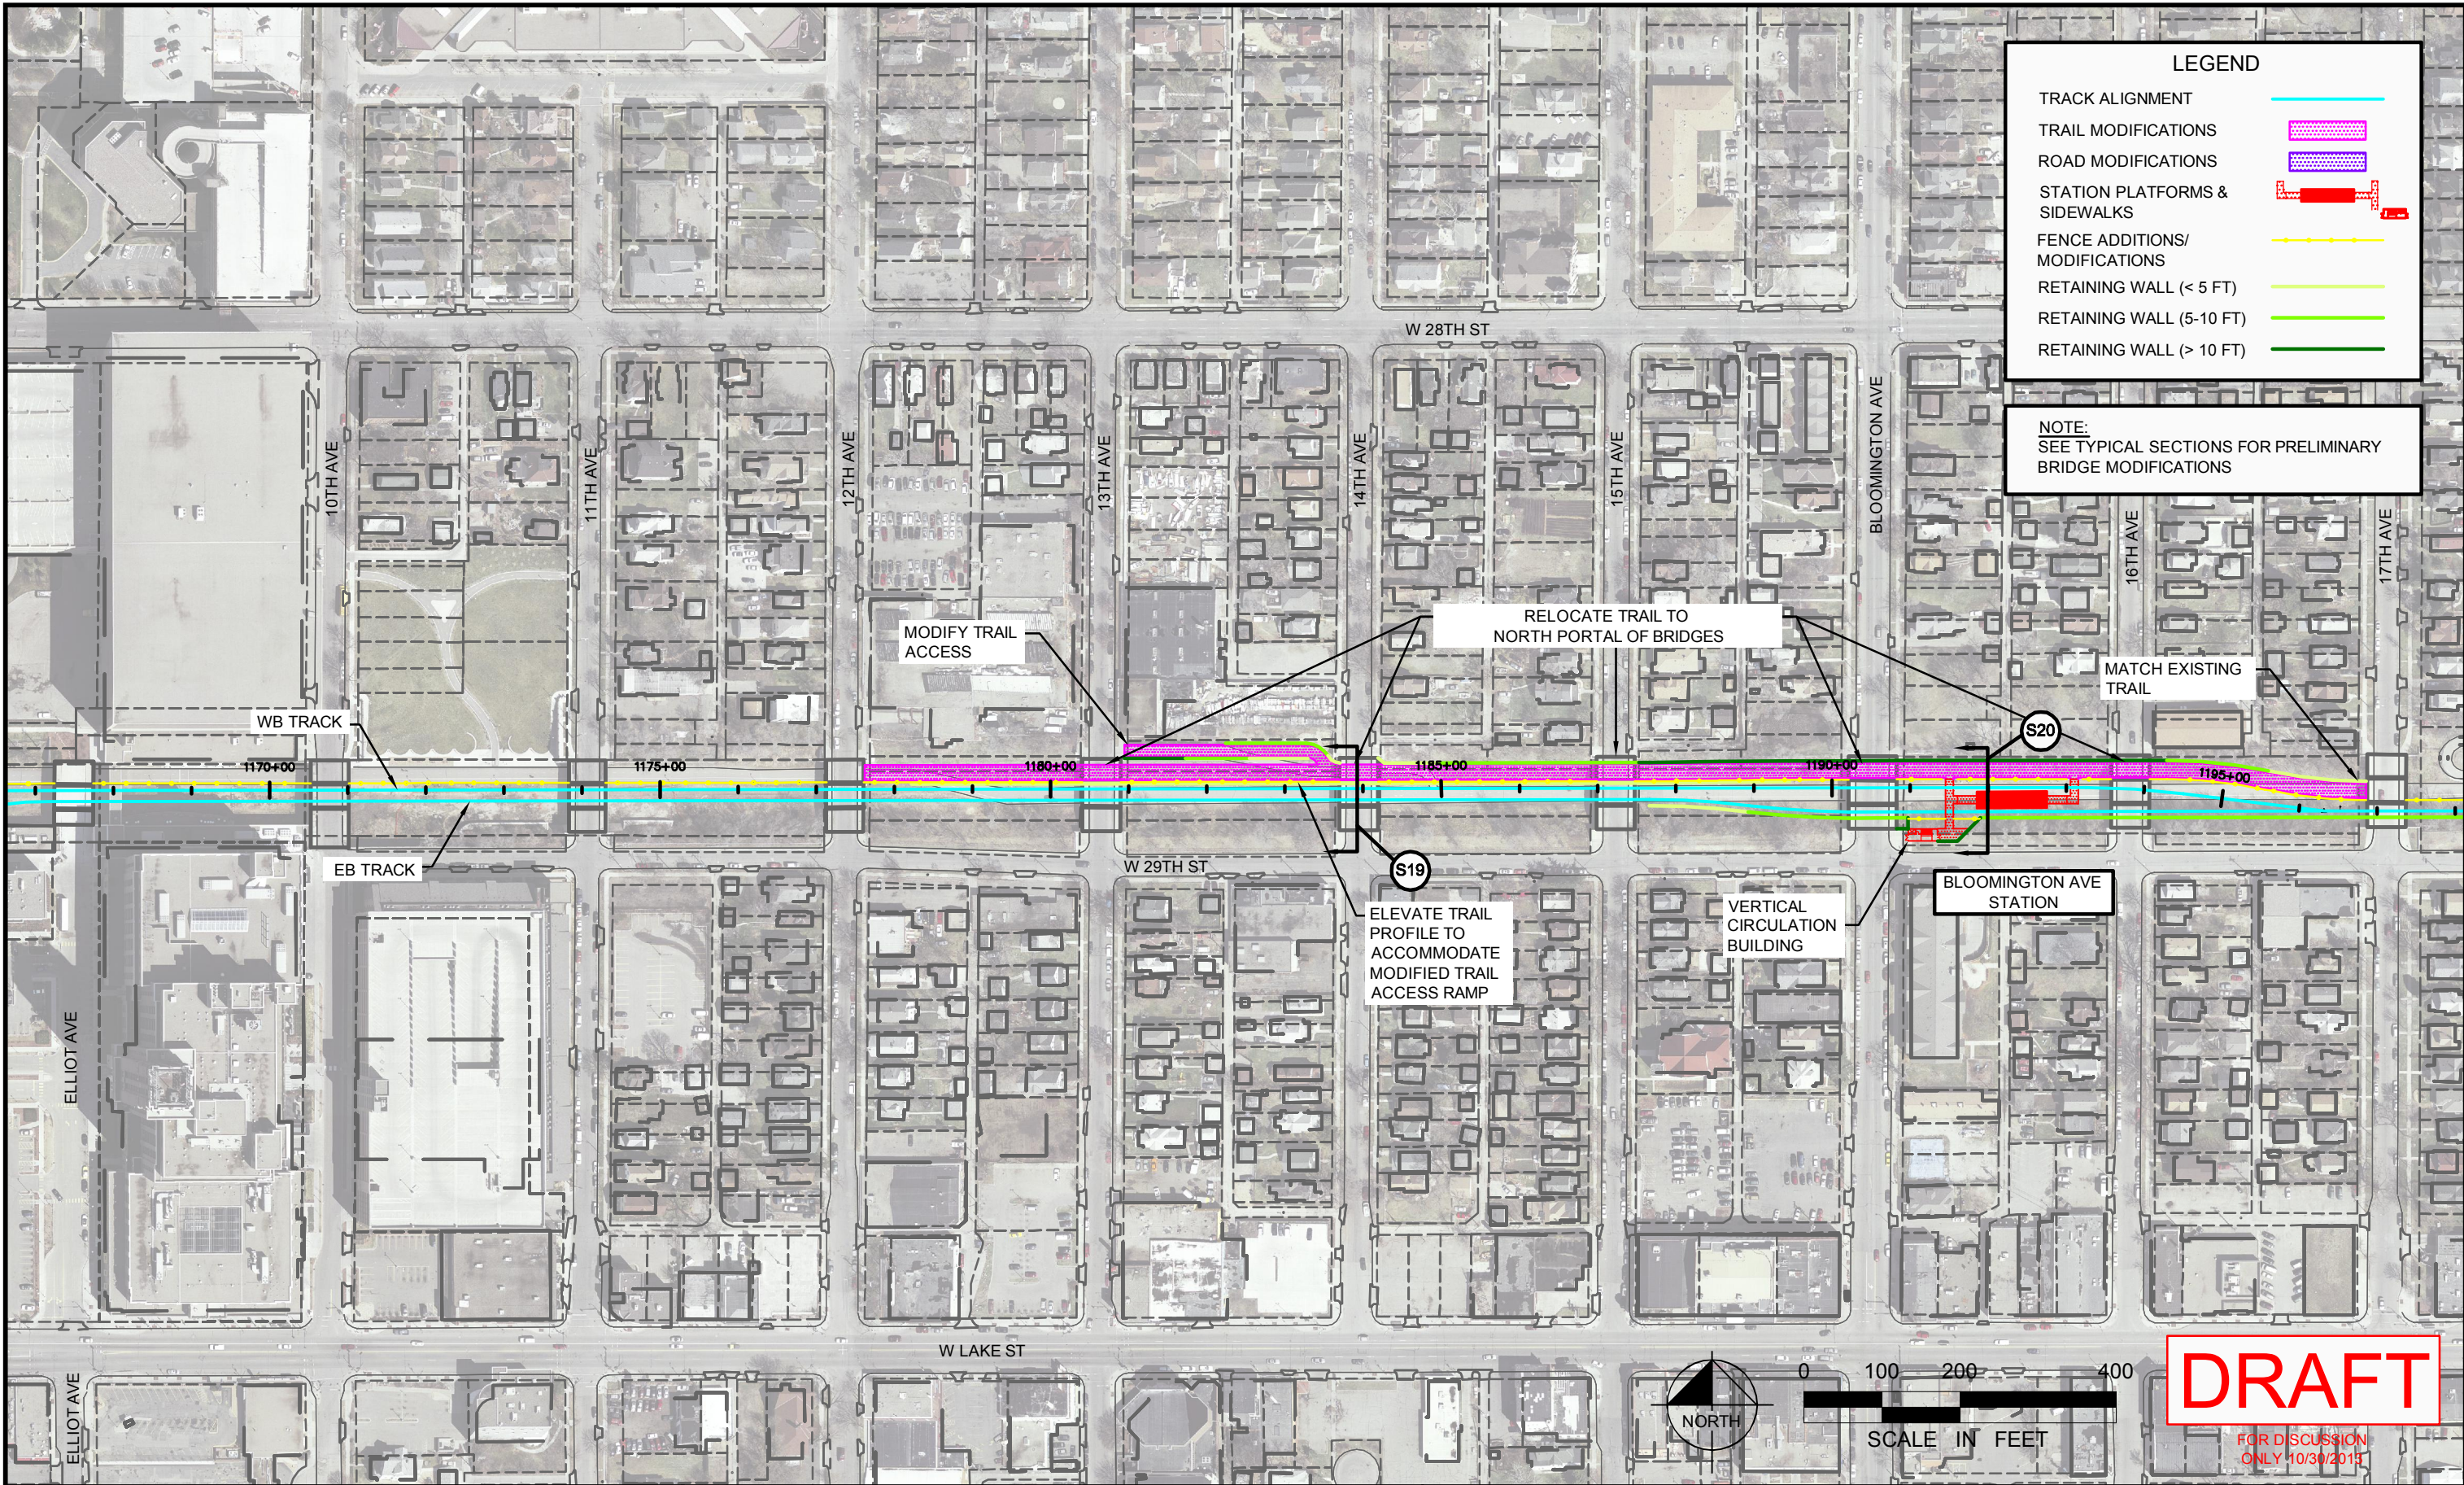

No.	Date	Revisions	App.	DRAWING NAME MG_PS.dwg
				DESIGNED BY: EPS
				DRAWN BY: EPS
				CHECKED BY: LMR
				DATE: 10/30/2013
				PROJECT NO. 160528015



ENGINEERS
PLANNERS
DESIGNERS



Kimley-Horn
and Associates, Inc.



LTK Engineering Services




MIDTOWN CORRIDOR
ALTERNATIVES ANALYSIS
ALIGNMENT PLAN
STA 1167+00 TO STA 1197+00

SHEET NO.
11
21



midtowntransitway.org

K:\TWC_Transit\160528015_MIDTOWN_AA\CAD\Plan Sheets\MG_PS.dwg October 30, 2013 - 7:46pm

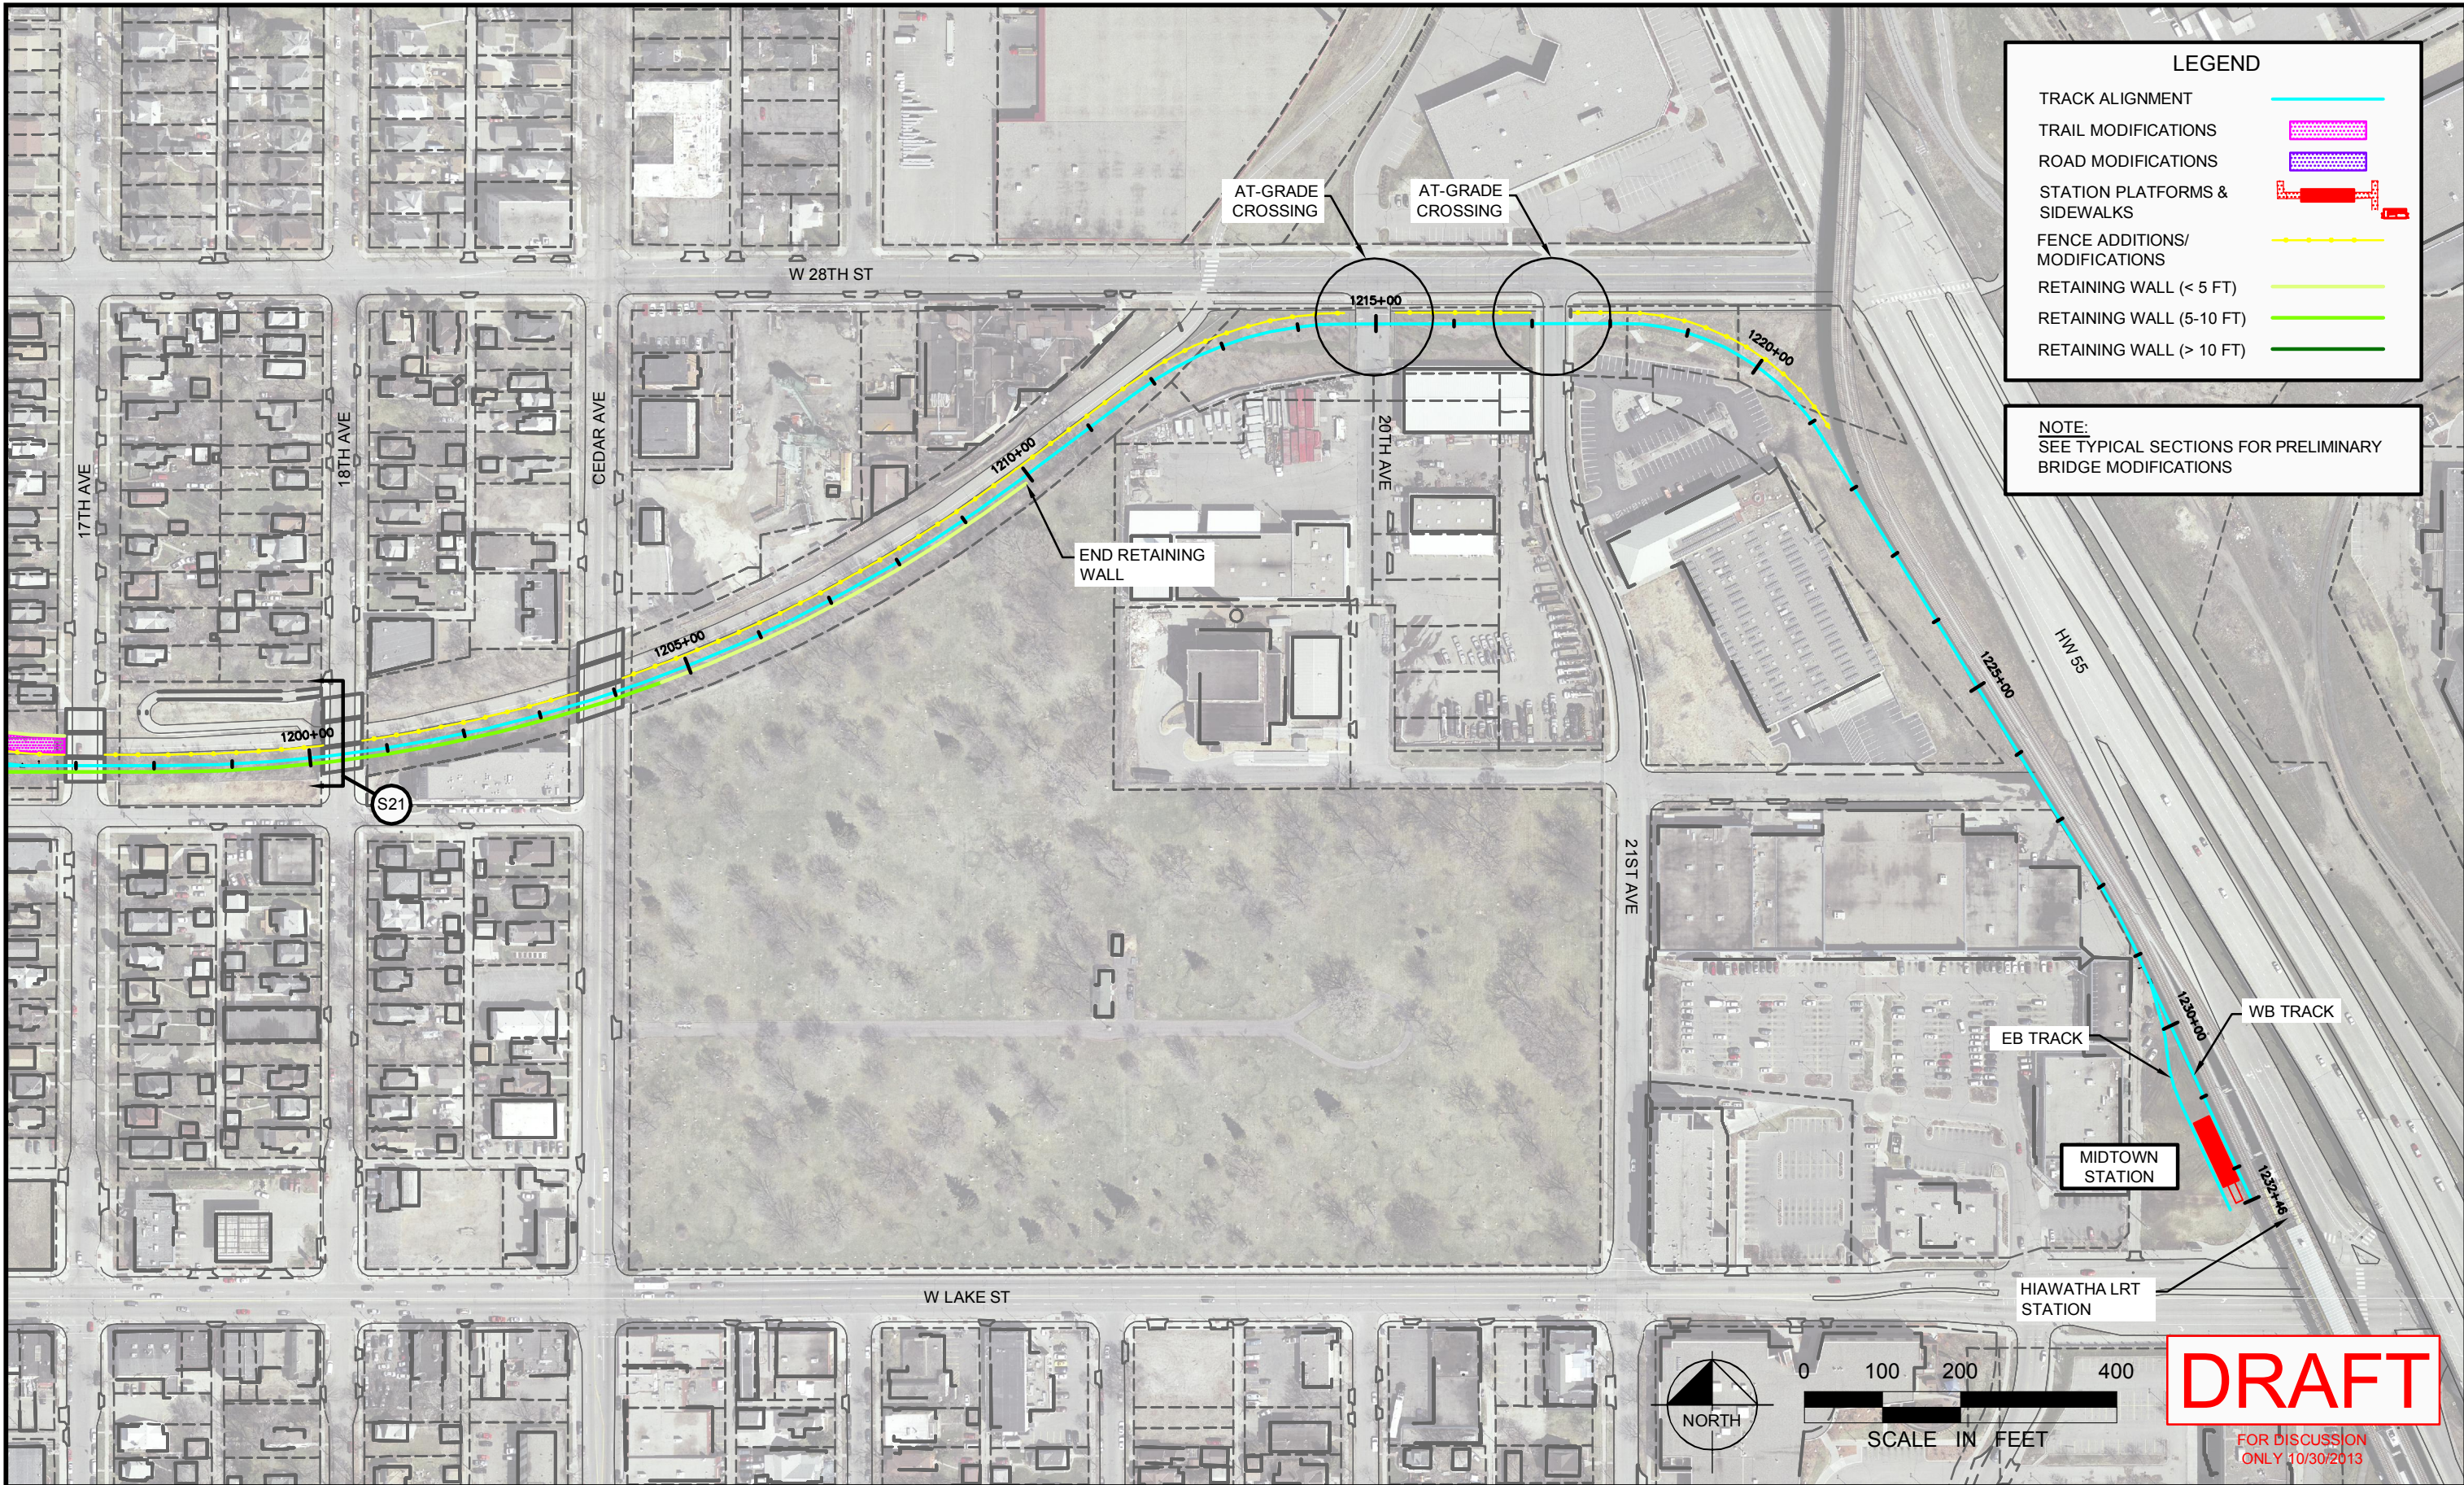

No.	Date	Revisions	App.	DRAWING NAME MG_PS.dwg
				DESIGNED BY: EPS
				DRAWN BY: EPS
				CHECKED BY: LMR
				DATE: 10/30/2013
				PROJECT NO. 160528015



ENGINEERS
PLANNERS
DESIGNERS



Kimley-Horn
and Associates, Inc.



LTK Engineering Services



MIDTOWN CORRIDOR
ALTERNATIVES ANALYSIS
ALIGNMENT PLAN
STA 1197+00 TO STA 1232+46

SHEET NO.
12
21



midtowntransitway.org