


K:\TWC\_Transit\160528015\_MIDTOWN\_AA\CAD\Plan Sheets\MG\_PS.dwg October 30, 2013 - 7:45pm



No.	Date	Revisions	App.	DRAWING NAME MG_PS.dwg
				DESIGNED BY: EPS
				DRAWN BY: EPS
				CHECKED BY: LMR
				DATE: 10/30/2013
				PROJECT NO. 160528015

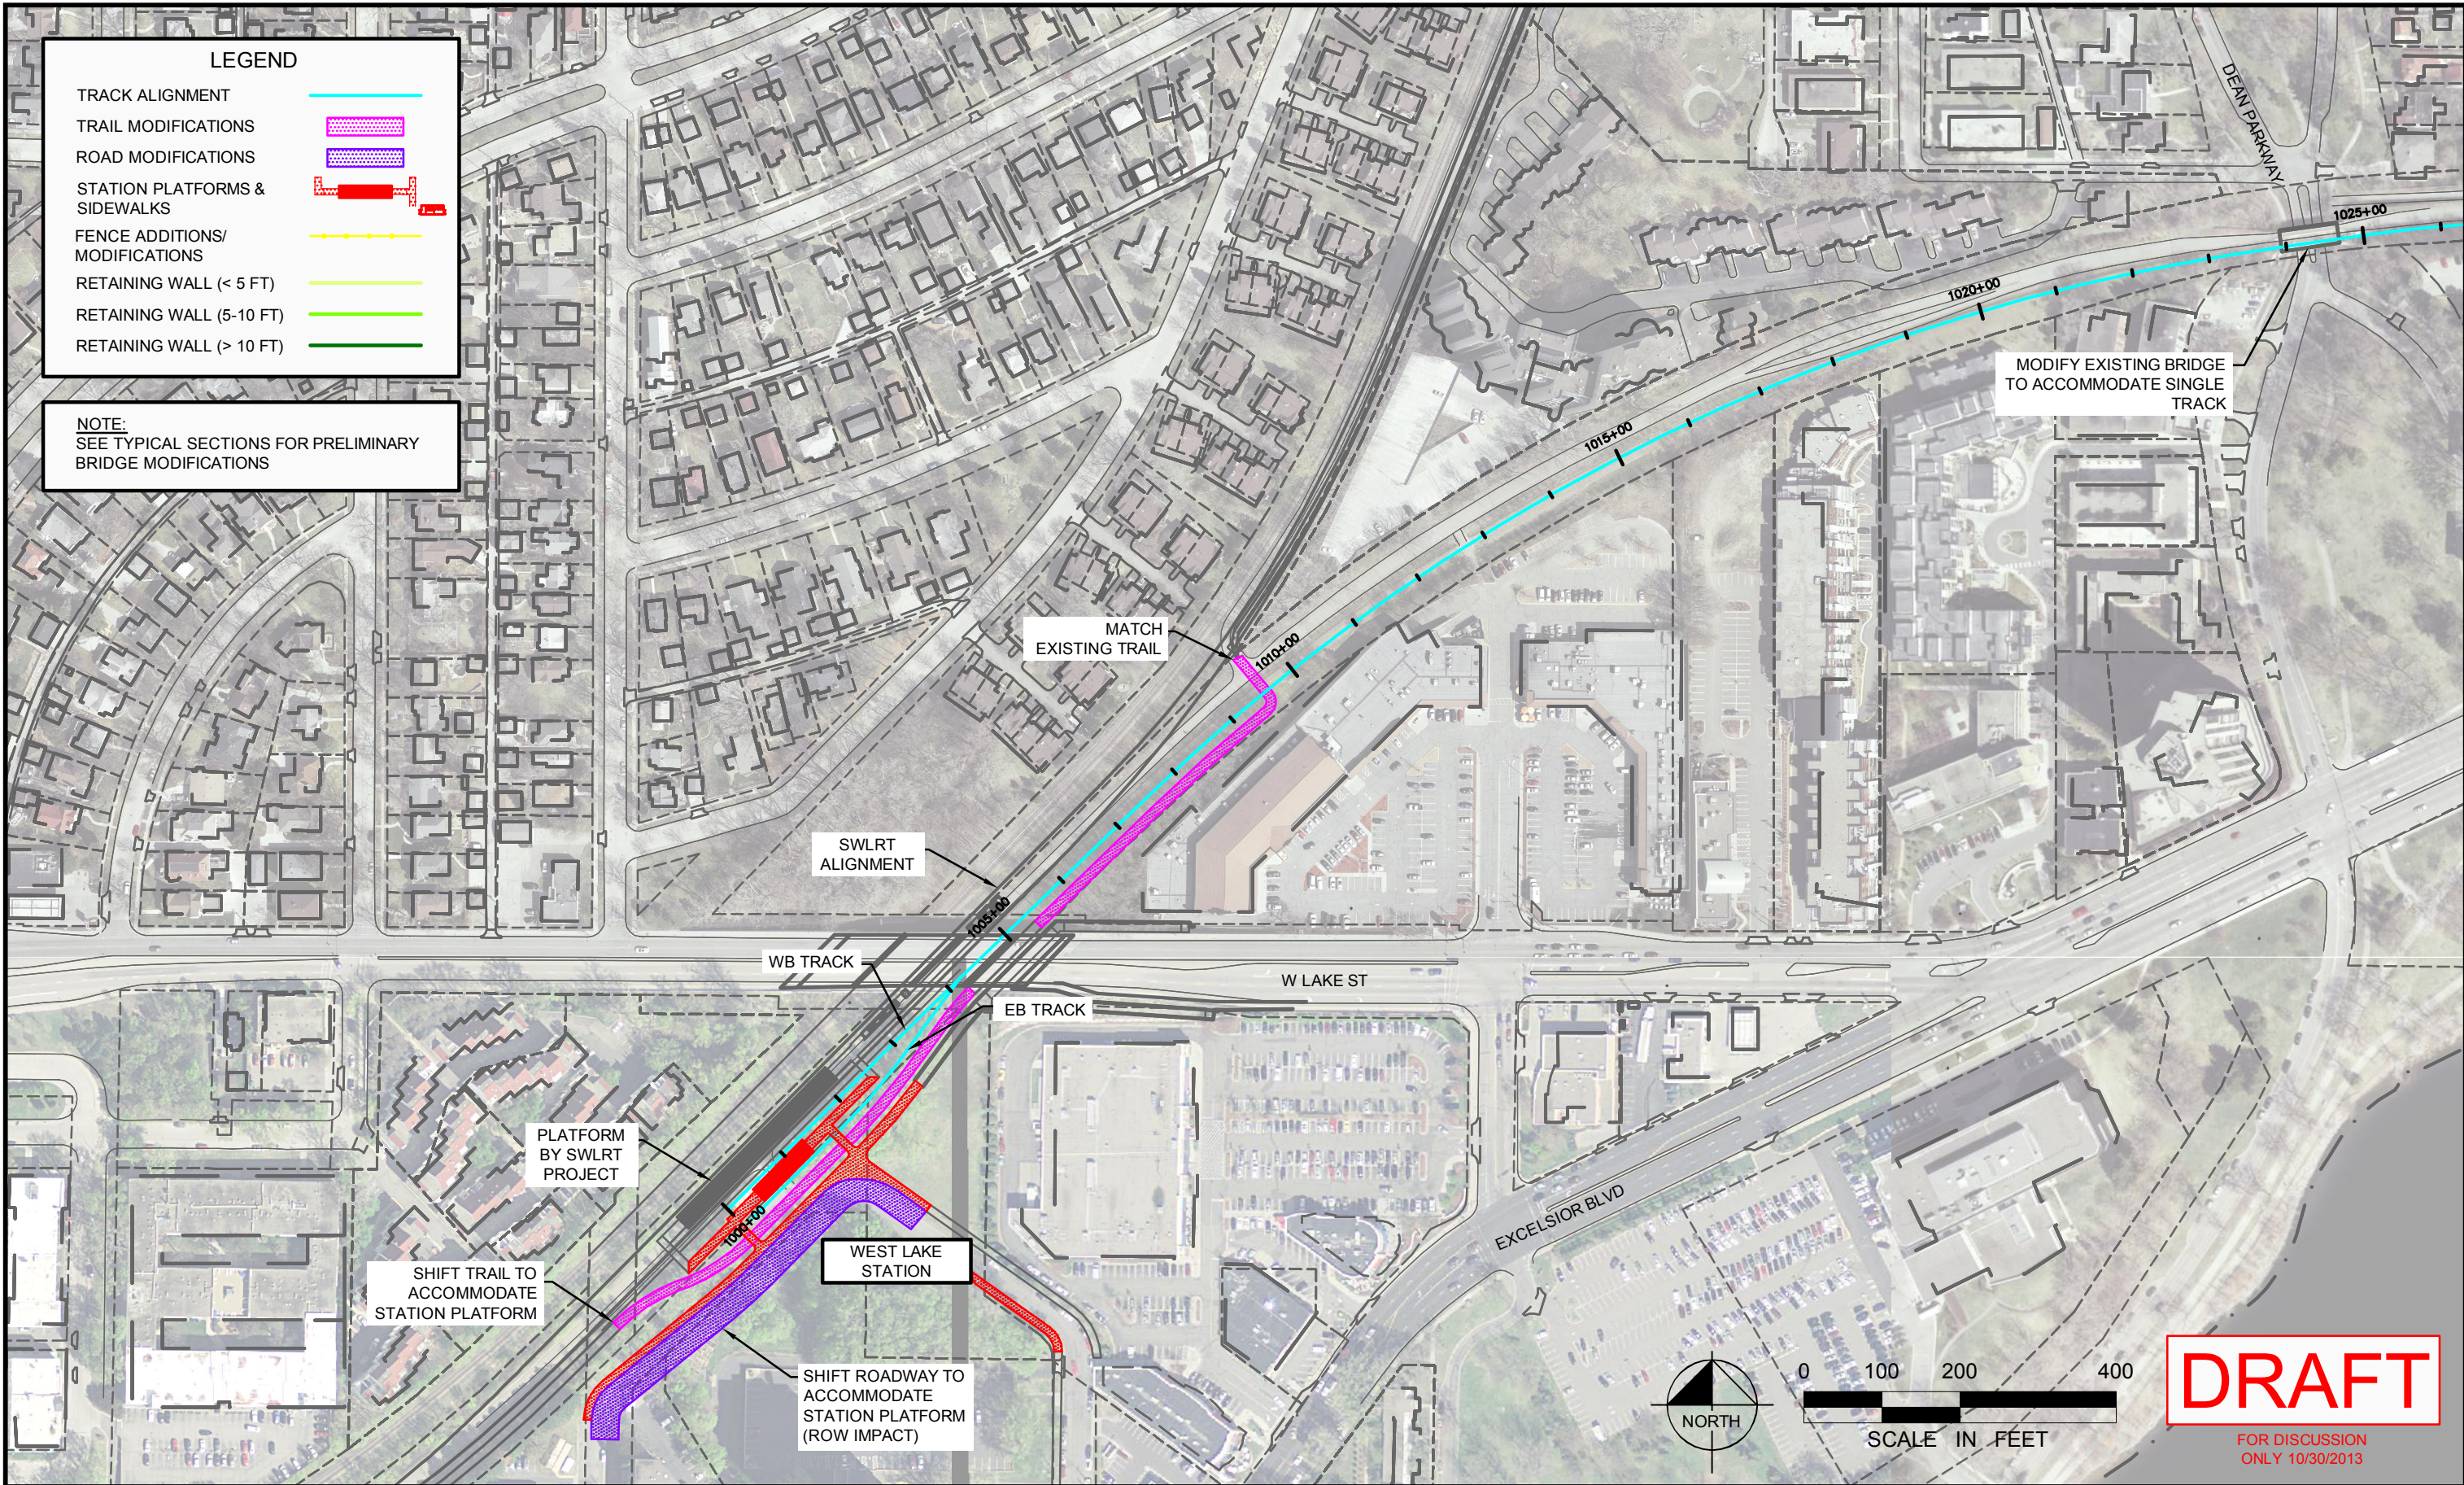

ENGINEERS  
PLANNERS  
DESIGNERS



Kimley-Horn  
and Associates, Inc.



LTK Engineering Services



MIDTOWN CORRIDOR  
ALTERNATIVES ANALYSIS  
ALIGNMENT PLAN  
STA 1000+00 TO STA 1026+00


SHEET NO.  
5  
21



midtowntransitway.org



K:\TWC\_Transit\160528015\_MIDTOWN\_AA\CAD\Plan Sheets\MG\_PS.dwg October 30, 2013 - 7:45pm

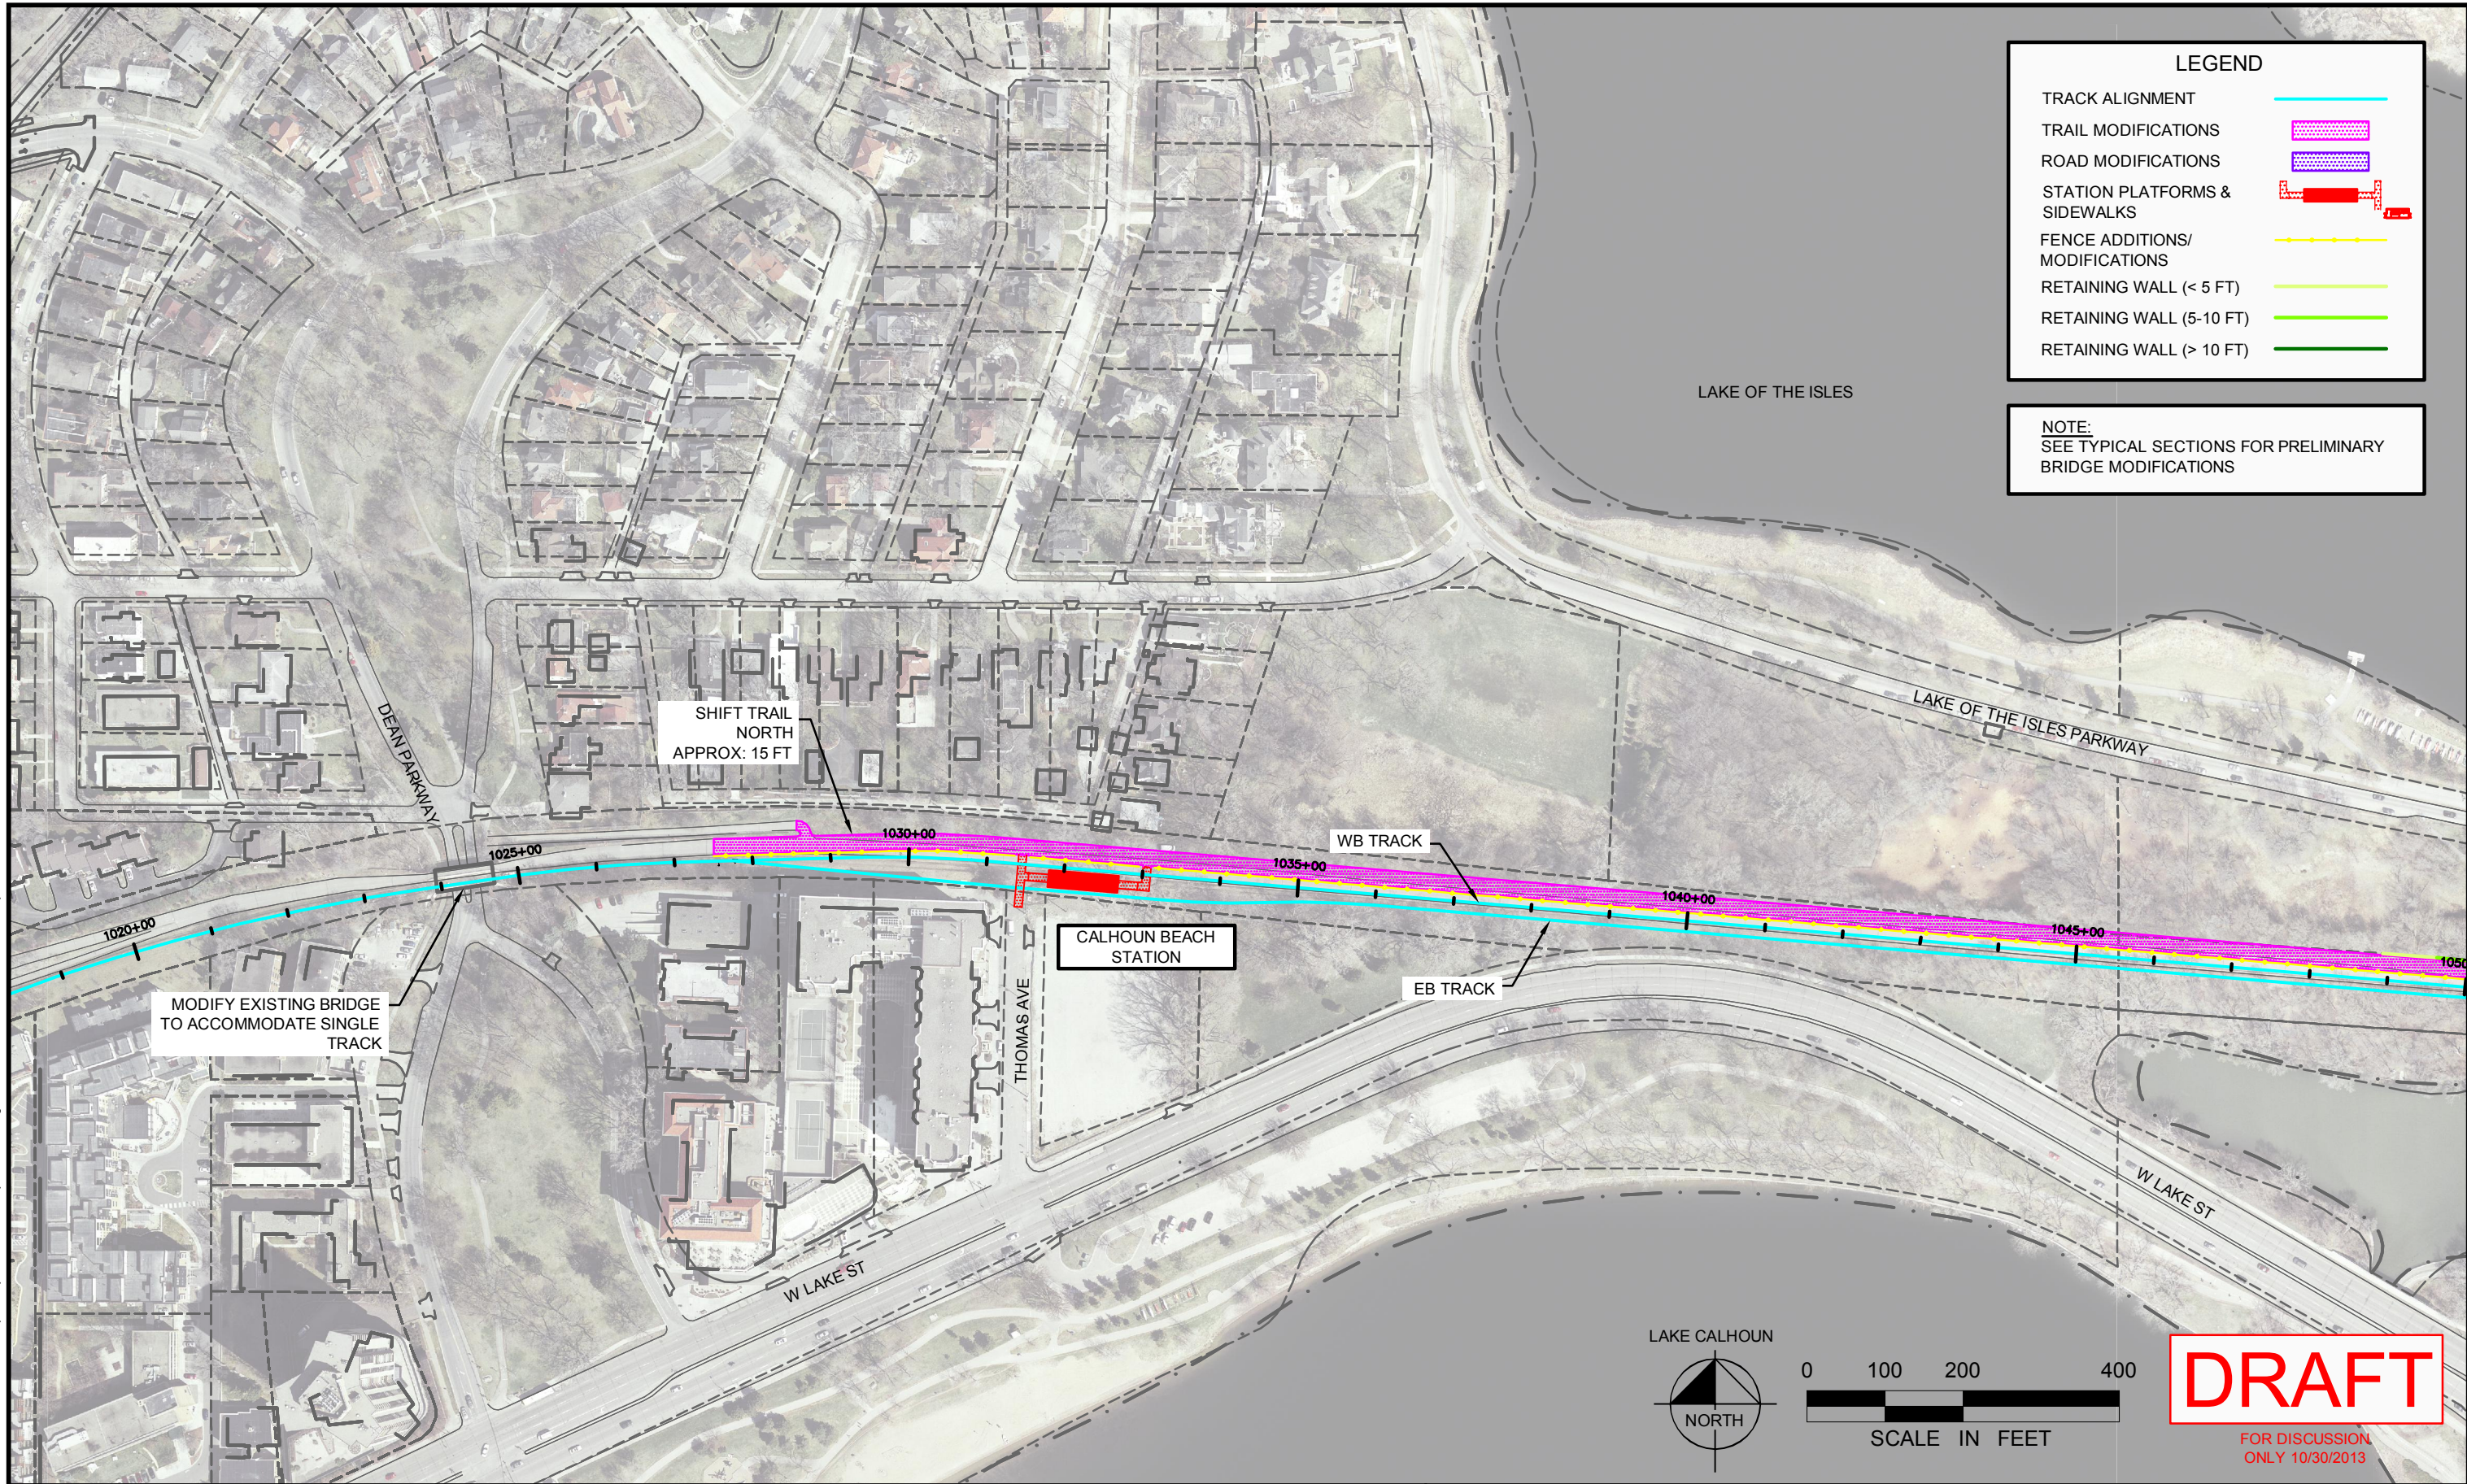

No.	Date	Revisions	App.	DRAWING NAME MG_PS.dwg
				DESIGNED BY: EPS
				DRAWN BY: EPS
				CHECKED BY: LMR
				DATE: 10/30/2013
				PROJECT NO. 160528015



ENGINEERS  
PLANNERS  
DESIGNERS



MIDTOWN CORRIDOR  
ALTERNATIVES ANALYSIS  
ALIGNMENT PLAN  
STA 1019+00 TO STA 1049+00


SHEET NO.  
6  
21



midtowntransitway.org



K:\TWC\_Transit\160528015\_MIDTOWN\_AA\CAD\Plan Sheets\MG\_PS.dwg October 30, 2013 - 7:45pm

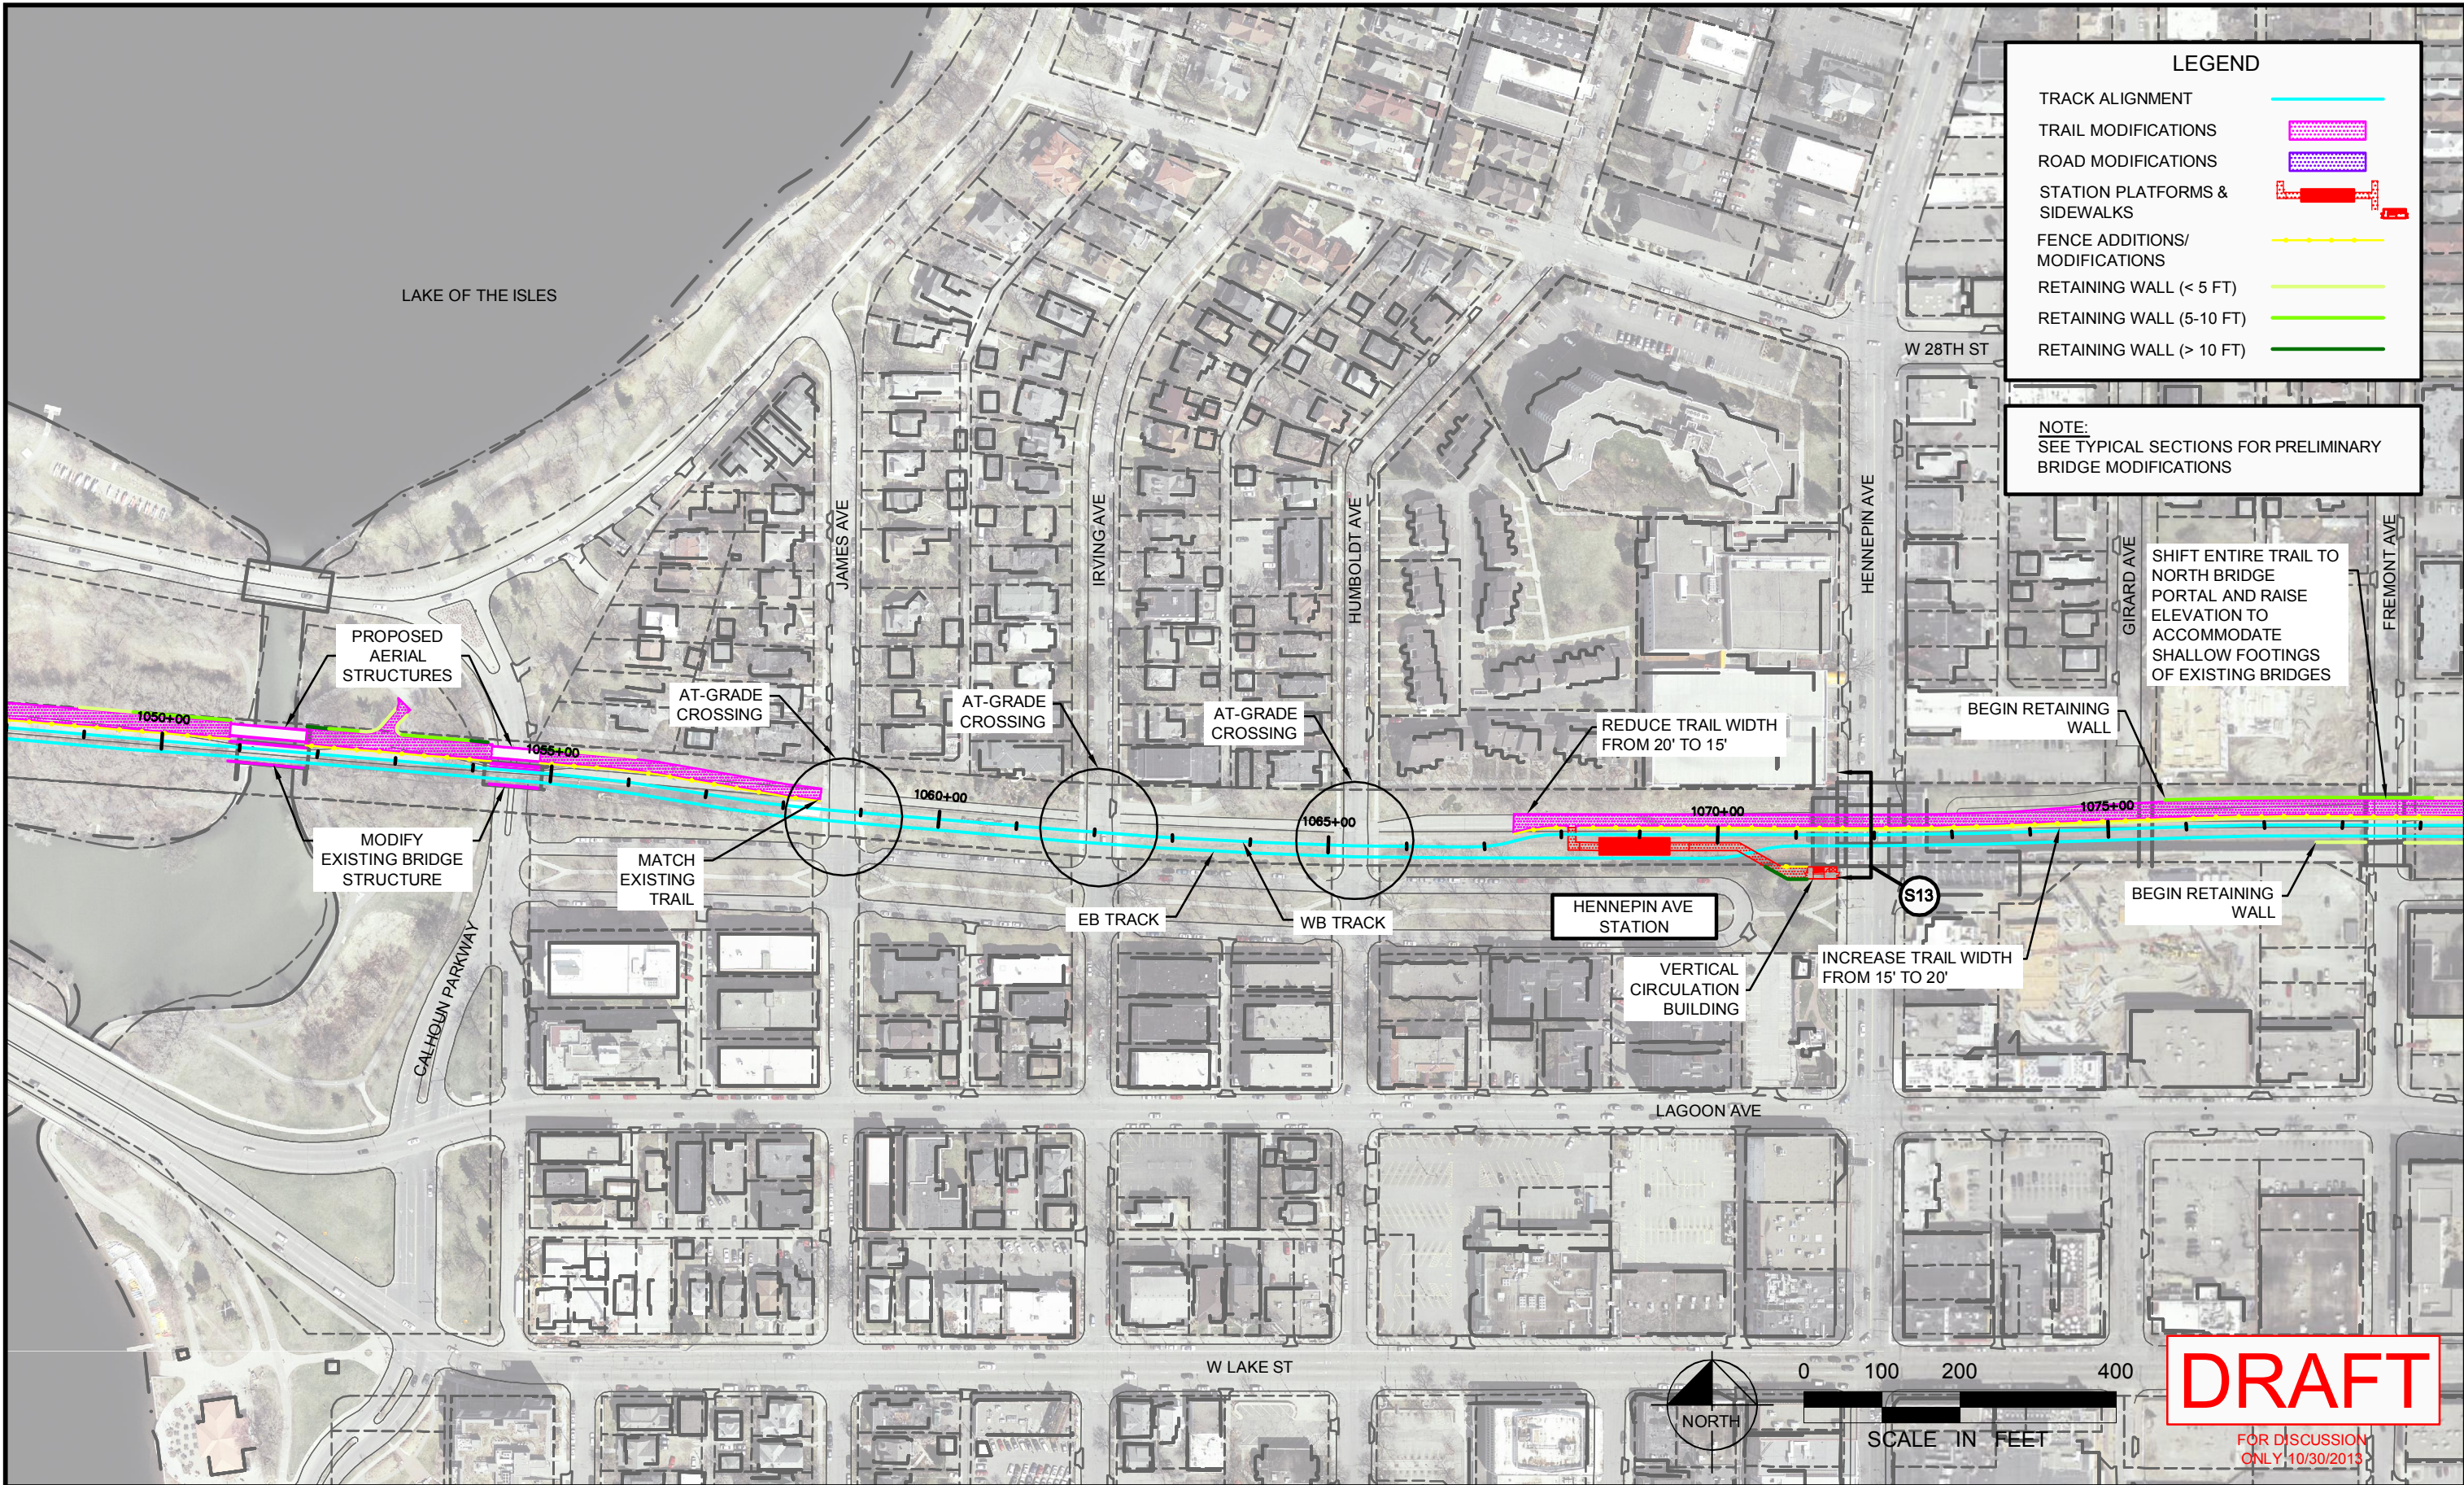

No.	Date	Revisions	App.	DRAWING NAME MG_PS.dwg
				DESIGNED BY: EPS
				DRAWN BY: EPS
				CHECKED BY: LMR
				DATE: 10/30/2013
				PROJECT NO. 160528015



ENGINEERS  
PLANNERS  
DESIGNERS




**MIDTOWN CORRIDOR  
ALTERNATIVES ANALYSIS**  
ALIGNMENT PLAN  
STA 1049+00 TO STA 1079+00

SHEET NO.  
7  
21



K:\TWC\_Transit\160528015\_MIDTOWN\_AA\CAD\Plan Sheets\MG\_PS.dwg October 30, 2013 - 7:45pm

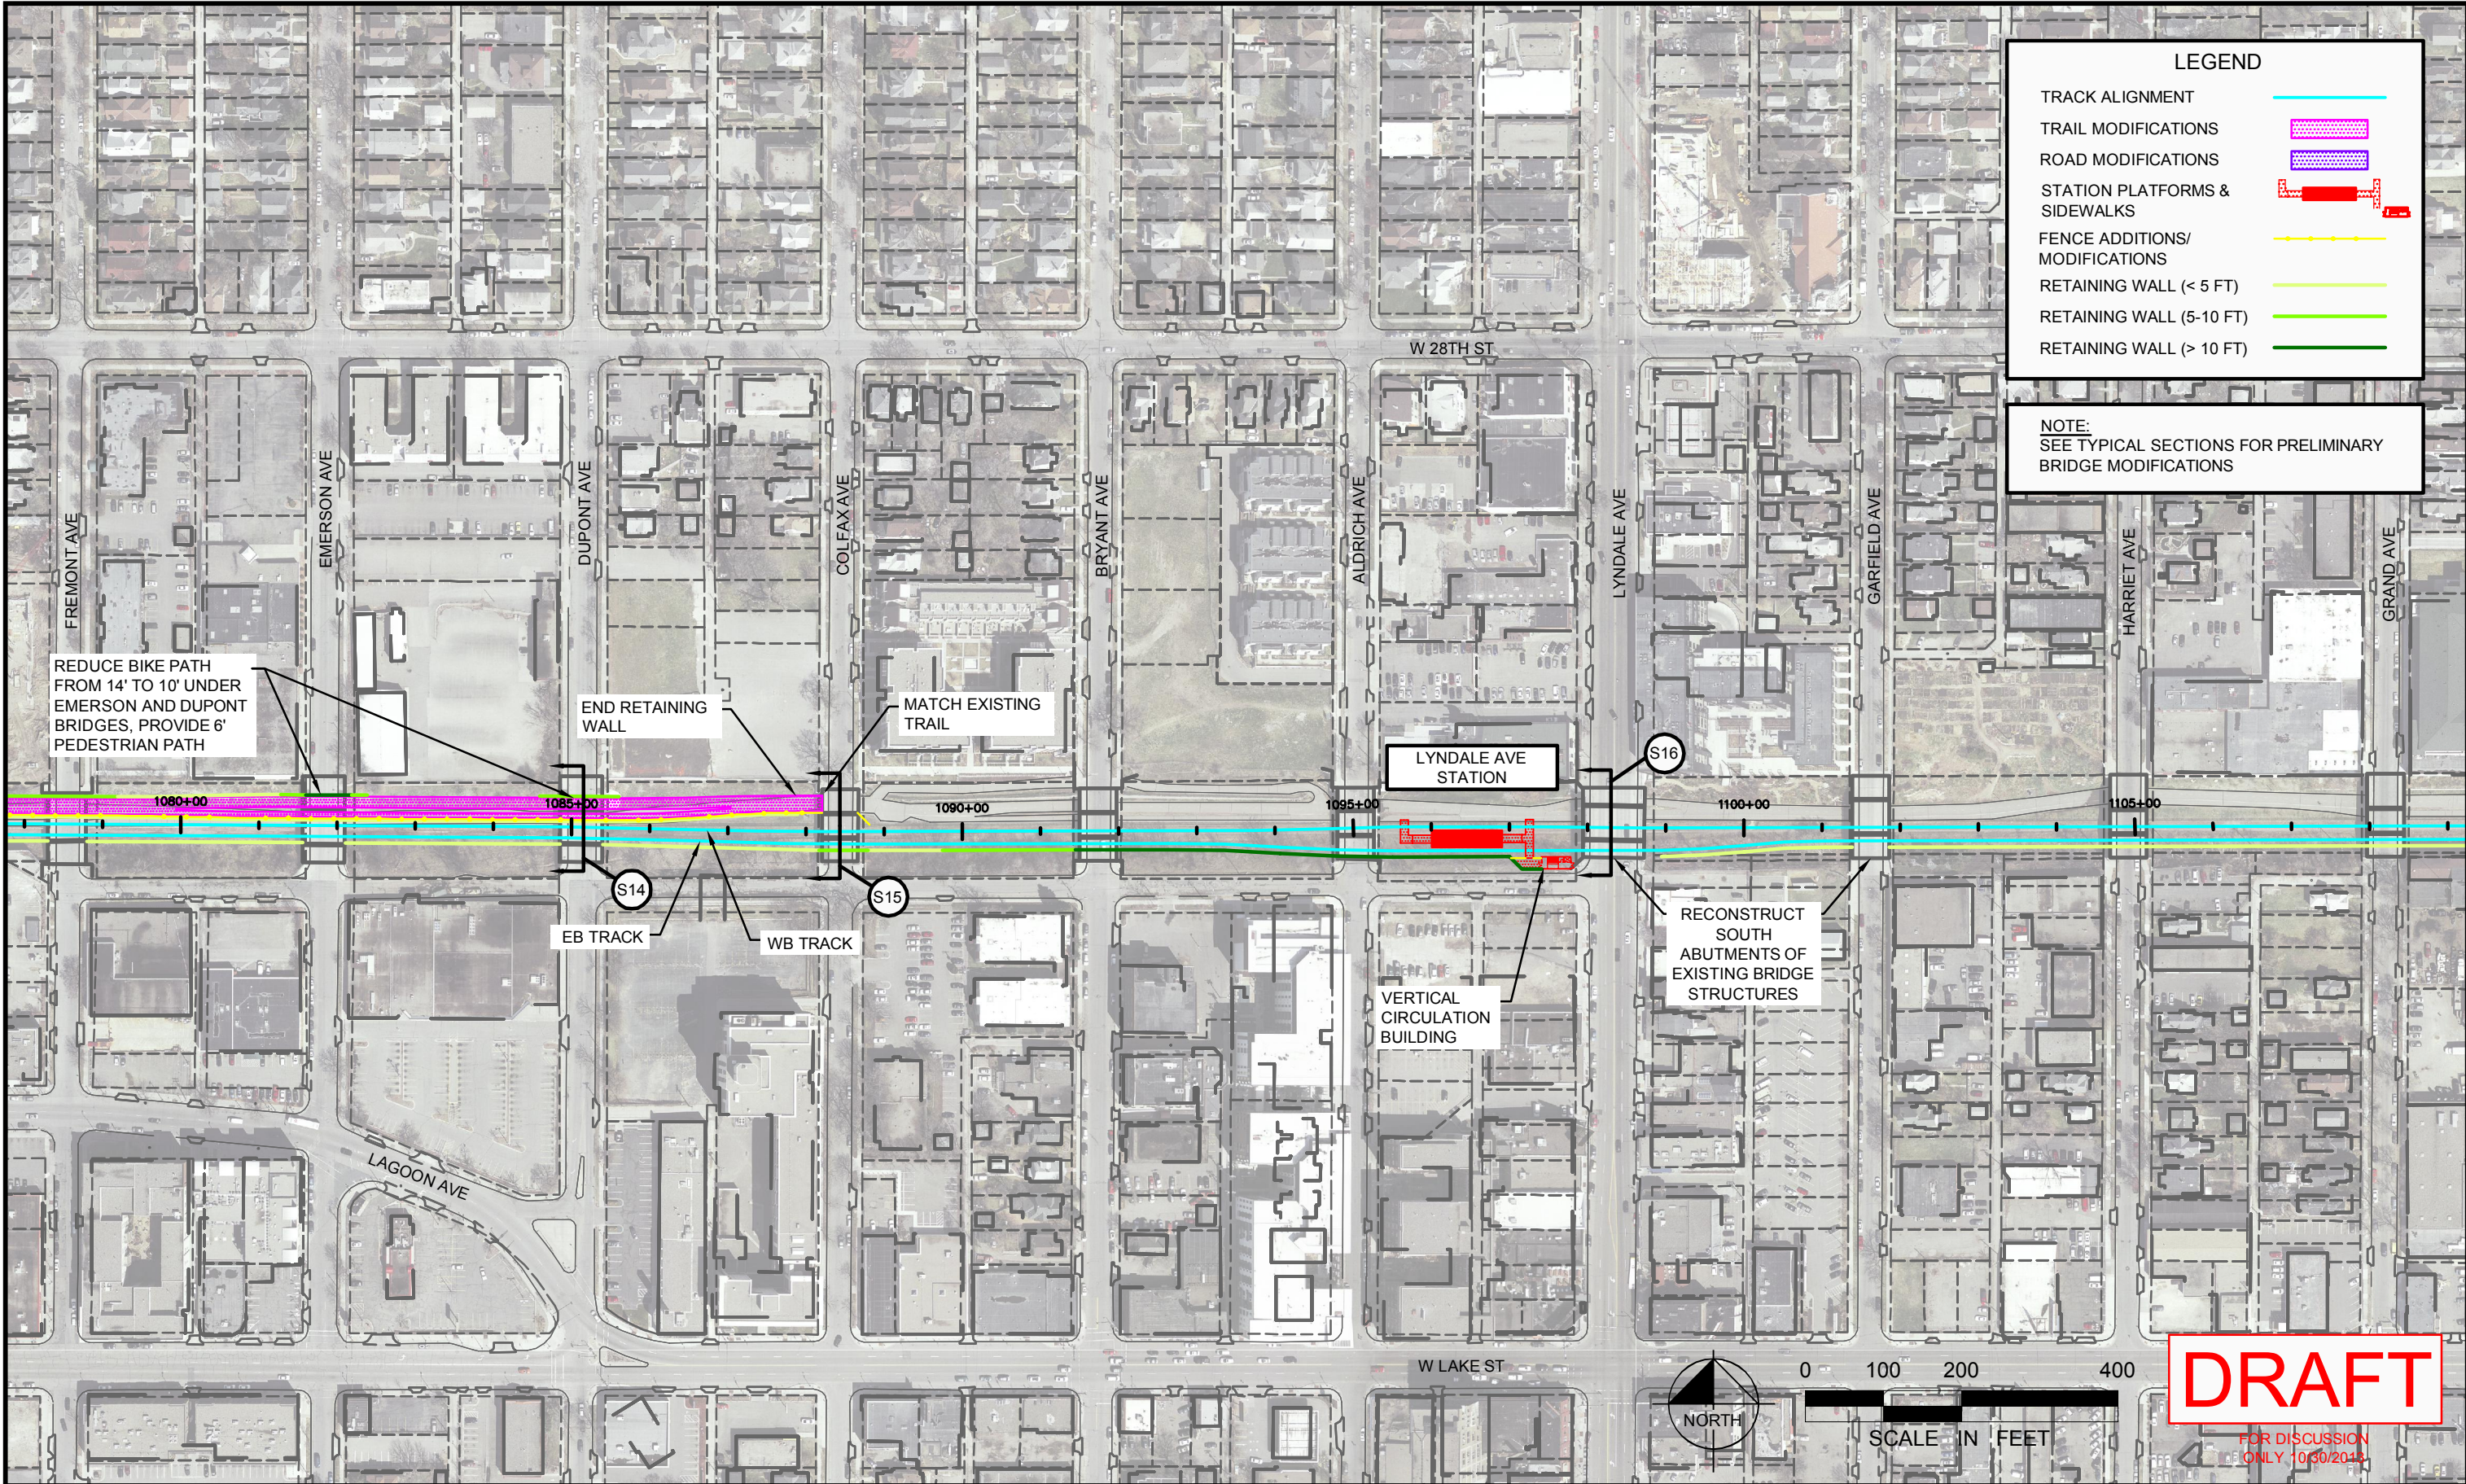

No.	Date	Revisions	App.	DRAWING NAME MG_PS.dwg
				DESIGNED BY: EPS
				DRAWN BY: EPS
				CHECKED BY: LMR
				DATE: 10/30/2013
				PROJECT NO. 160528015



ENGINEERS  
PLANNERS  
DESIGNERS



Kimley-Horn  
and Associates, Inc.



LTK Engineering Services



MIDTOWN CORRIDOR  
ALTERNATIVES ANALYSIS  
ALIGNMENT PLAN  
STA 1079+00 TO STA 1109+00


SHEET NO.  
8  
21



midtowntransitway.org



K:\TWC\_Transit\160528015\_MIDTOWN\_AA\CAD\Plan Sheets\WG\_PS.dwg October 30, 2013 - 7:45pm

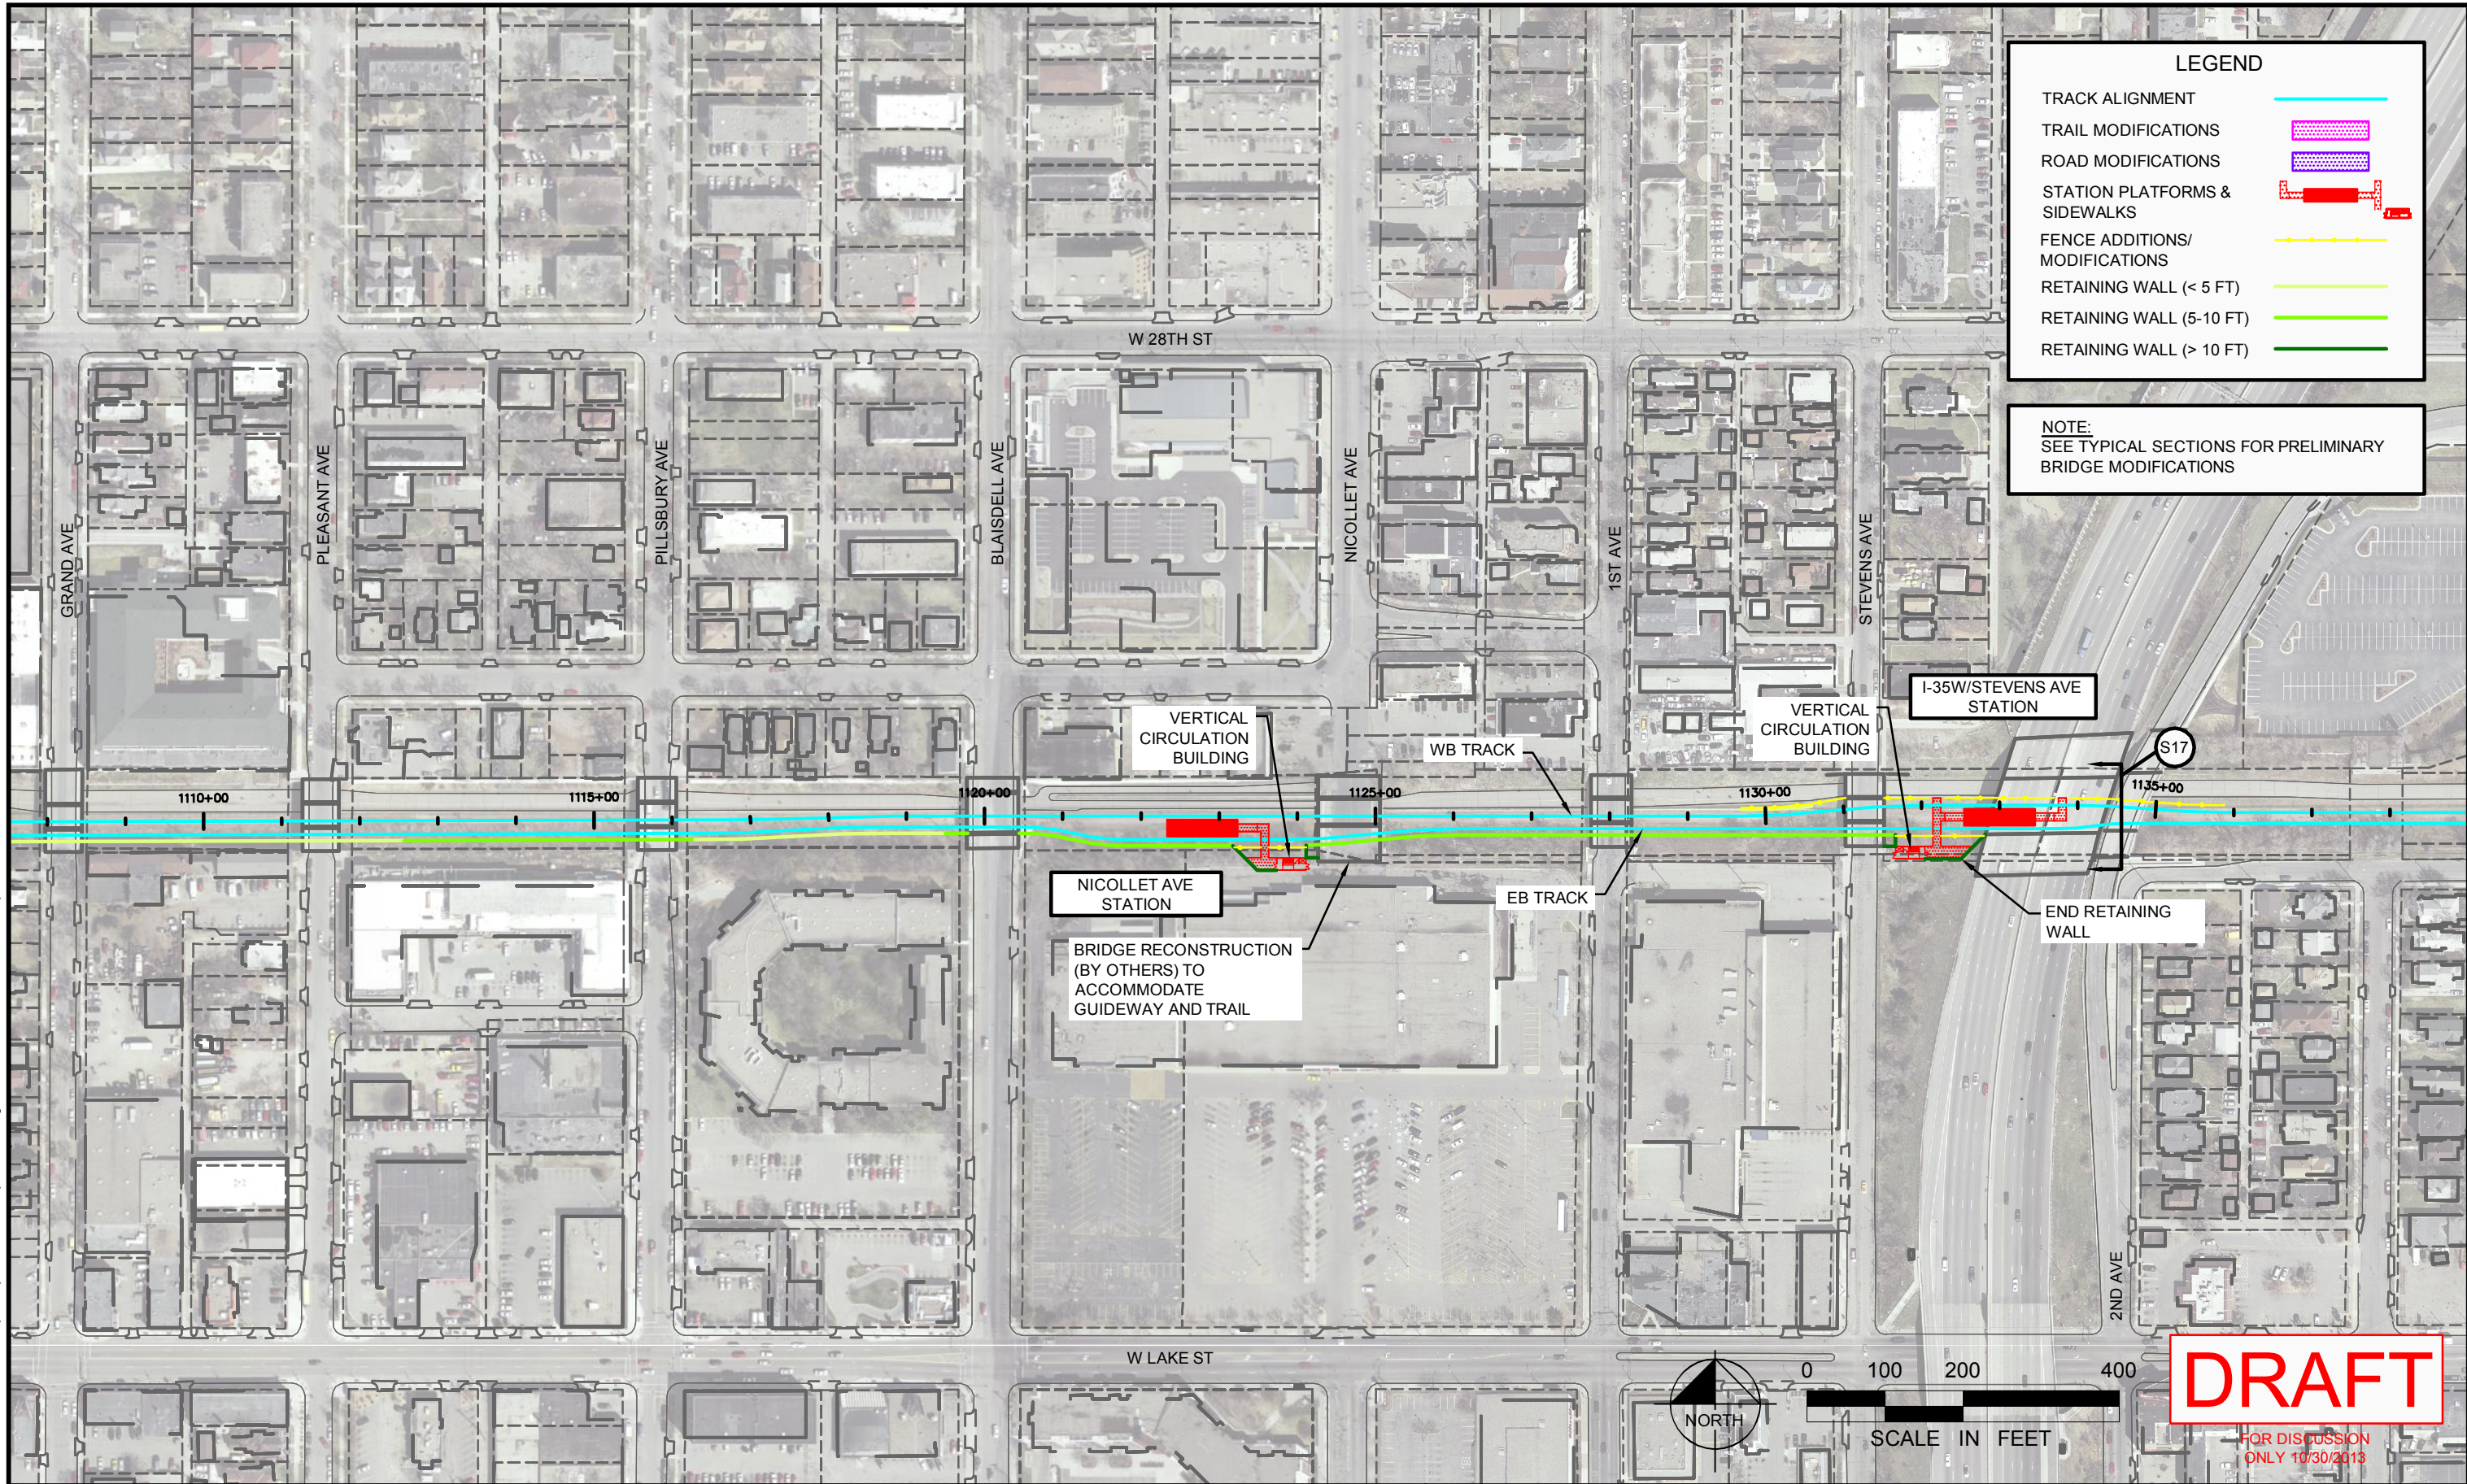

LEGEND

TRACK ALIGNMENT

TRAIL MODIFICATIONS

ROAD MODIFICATIONS

STATION PLATFORMS & SIDEWALKS

FENCE ADDITIONS/ MODIFICATIONS

RETAINING WALL (< 5 FT)

RETAINING WALL (5-10 FT)

RETAINING WALL (> 10 FT)

NOTE:  
SEE TYPICAL SECTIONS FOR PRELIMINARY  
BRIDGE MODIFICATIONS



DRAFT

FOR DISCUSSION  
ONLY 10/30/2013

No.	Date	Revisions	App.	DRAWING NAME MG_PS.dwg
				DESIGNED BY: EPS
				DRAWN BY: EPS
				CHECKED BY: LMR
				DATE: 10/30/2013
				PROJECT NO. 160528015



ENGINEERS  
PLANNERS  
DESIGNERS



Kimley-Horn  
and Associates, Inc.



LTK Engineering Services



MIDTOWN CORRIDOR  
ALTERNATIVES ANALYSIS  
ALIGNMENT PLAN  
STA 1108+00 TO STA 1138+00

SHEET NO.

9


21



midtowntransitway.org



K:\TWC\_Transit\160528015\_MIDTOWN\_AA\CAD\Plan Sheets\MG\_PS.dwg October 30, 2013 - 7:45pm

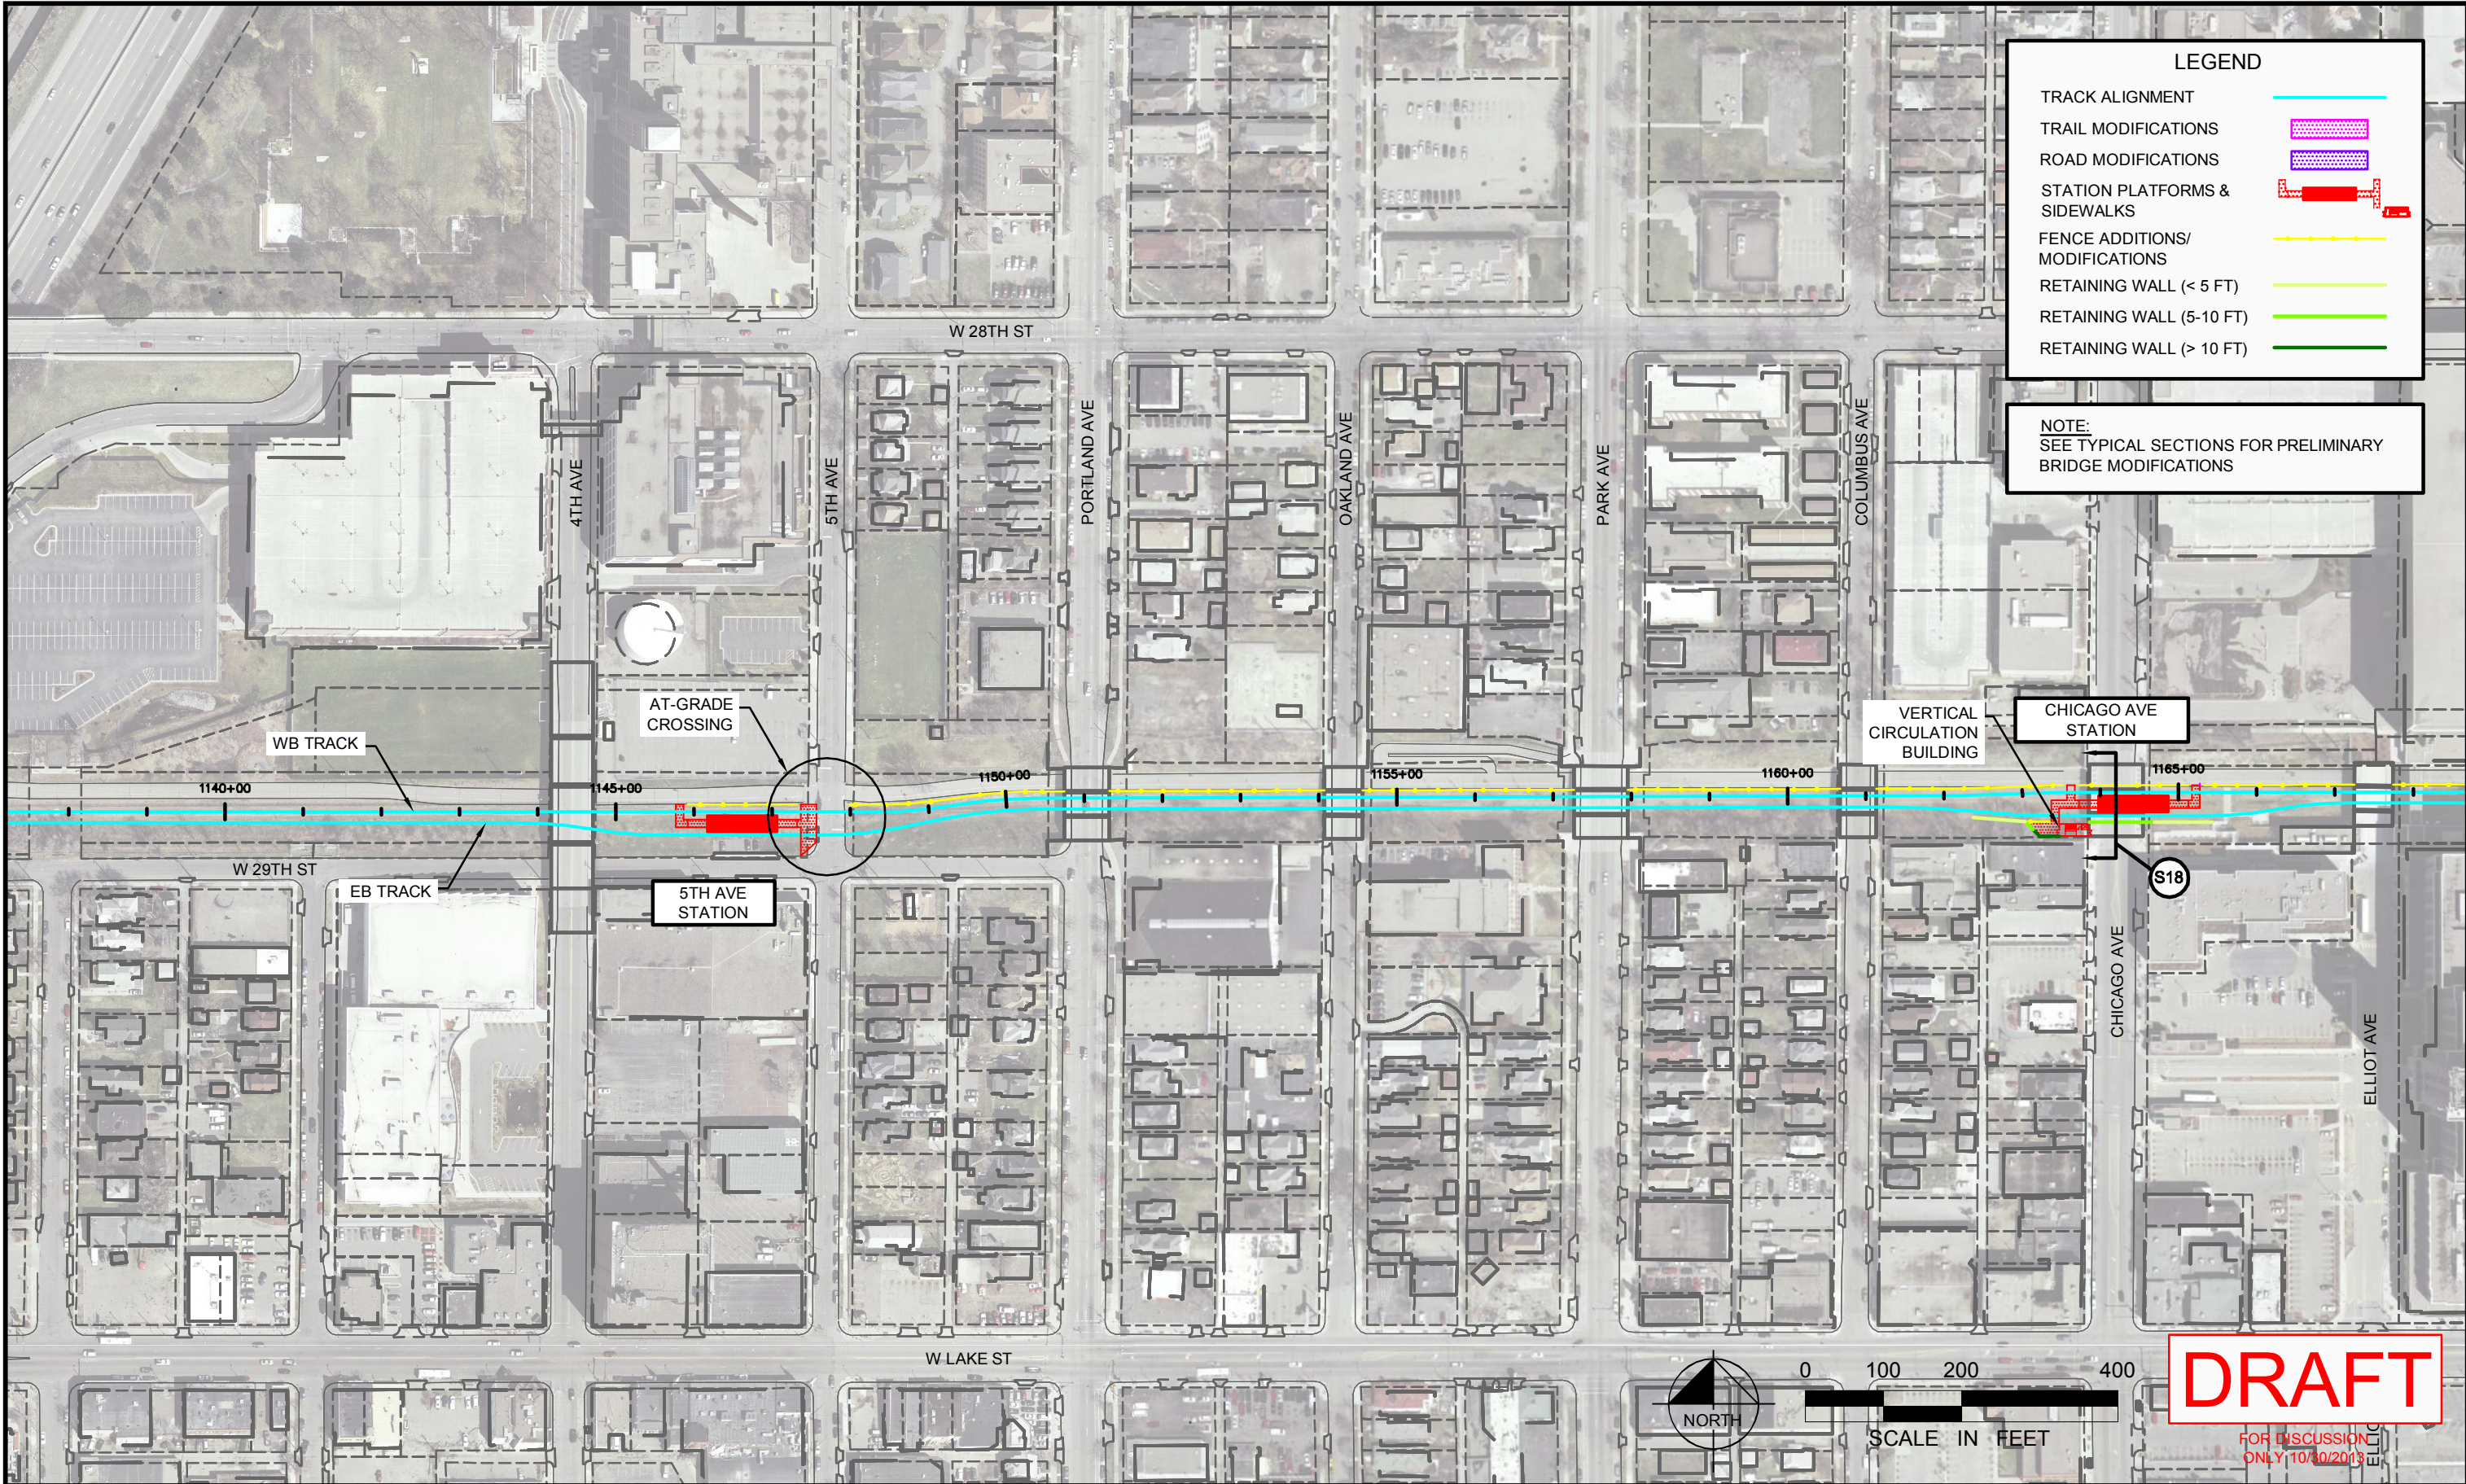

No.	Date	Revisions	App.	DRAWING NAME
				MG_PS.dwg
				DESIGNED BY: EPS
				DRAWN BY: EPS
				CHECKED BY: LMR
				DATE: 10/30/2013
				PROJECT NO. 160528015



ENGINEERS  
PLANNERS  
DESIGNERS



Kimley-Horn  
and Associates, Inc.



LTK Engineering Services



MIDTOWN CORRIDOR  
ALTERNATIVES ANALYSIS  
ALIGNMENT PLAN  
STA 1138+00 TO STA 1168+00




midtowntransitway.org

SHEET NO.  
10  
21



K:\TWC\_Transit\160528015\_MIDTOWN\_AA\CAD\Plan Sheets\MG\_PS.dwg October 30, 2013 - 7:45pm

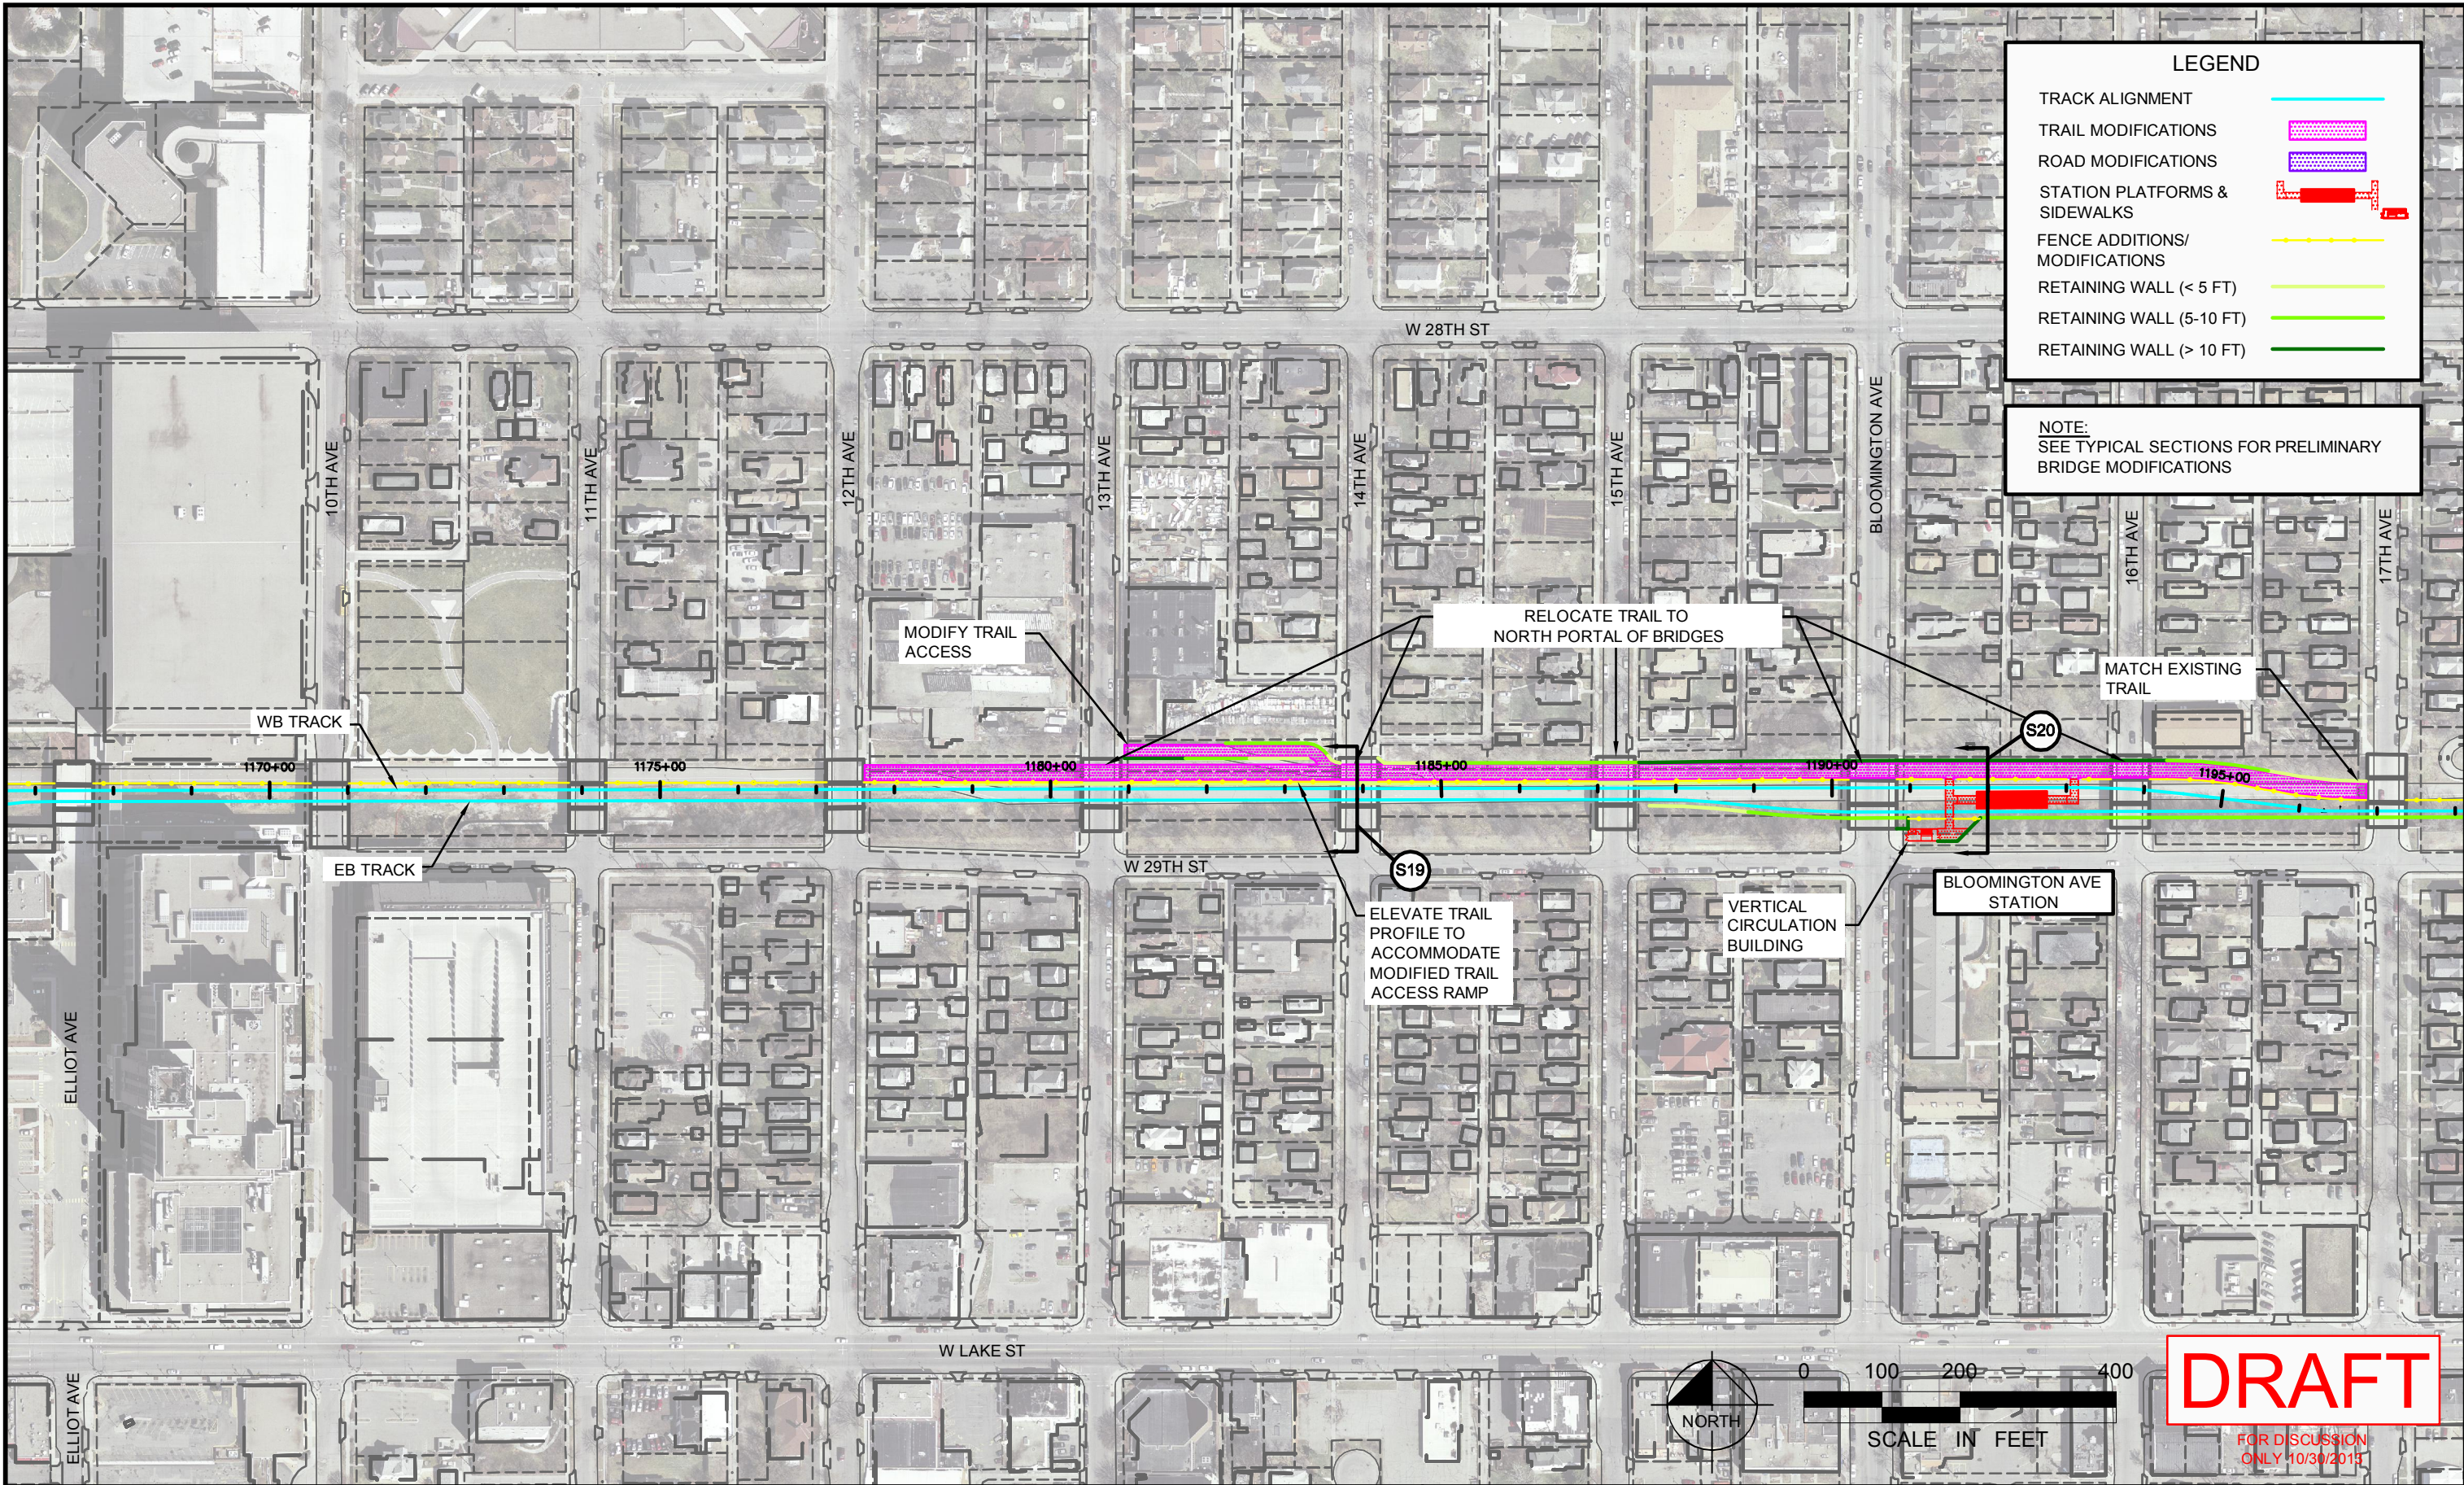

No.	Date	Revisions	App.	DRAWING NAME MG_PS.dwg
				DESIGNED BY: EPS
				DRAWN BY: EPS
				CHECKED BY: LMR
				DATE: 10/30/2013
				PROJECT NO. 160528015



ENGINEERS  
PLANNERS  
DESIGNERS



Kimley-Horn  
and Associates, Inc.



LTK Engineering Services



MIDTOWN CORRIDOR  
ALTERNATIVES ANALYSIS  
ALIGNMENT PLAN  
STA 1167+00 TO STA 1197+00



midtowntransitway.org


**DRAFT**

FOR DISCUSSION  
ONLY 10/30/2013

SHEET NO.  
11  
21



K:\TWC\_Transit\160528015\_MIDTOWN\_AA\CAD\Plan Sheets\MG\_PS.dwg October 30, 2013 - 7:46pm

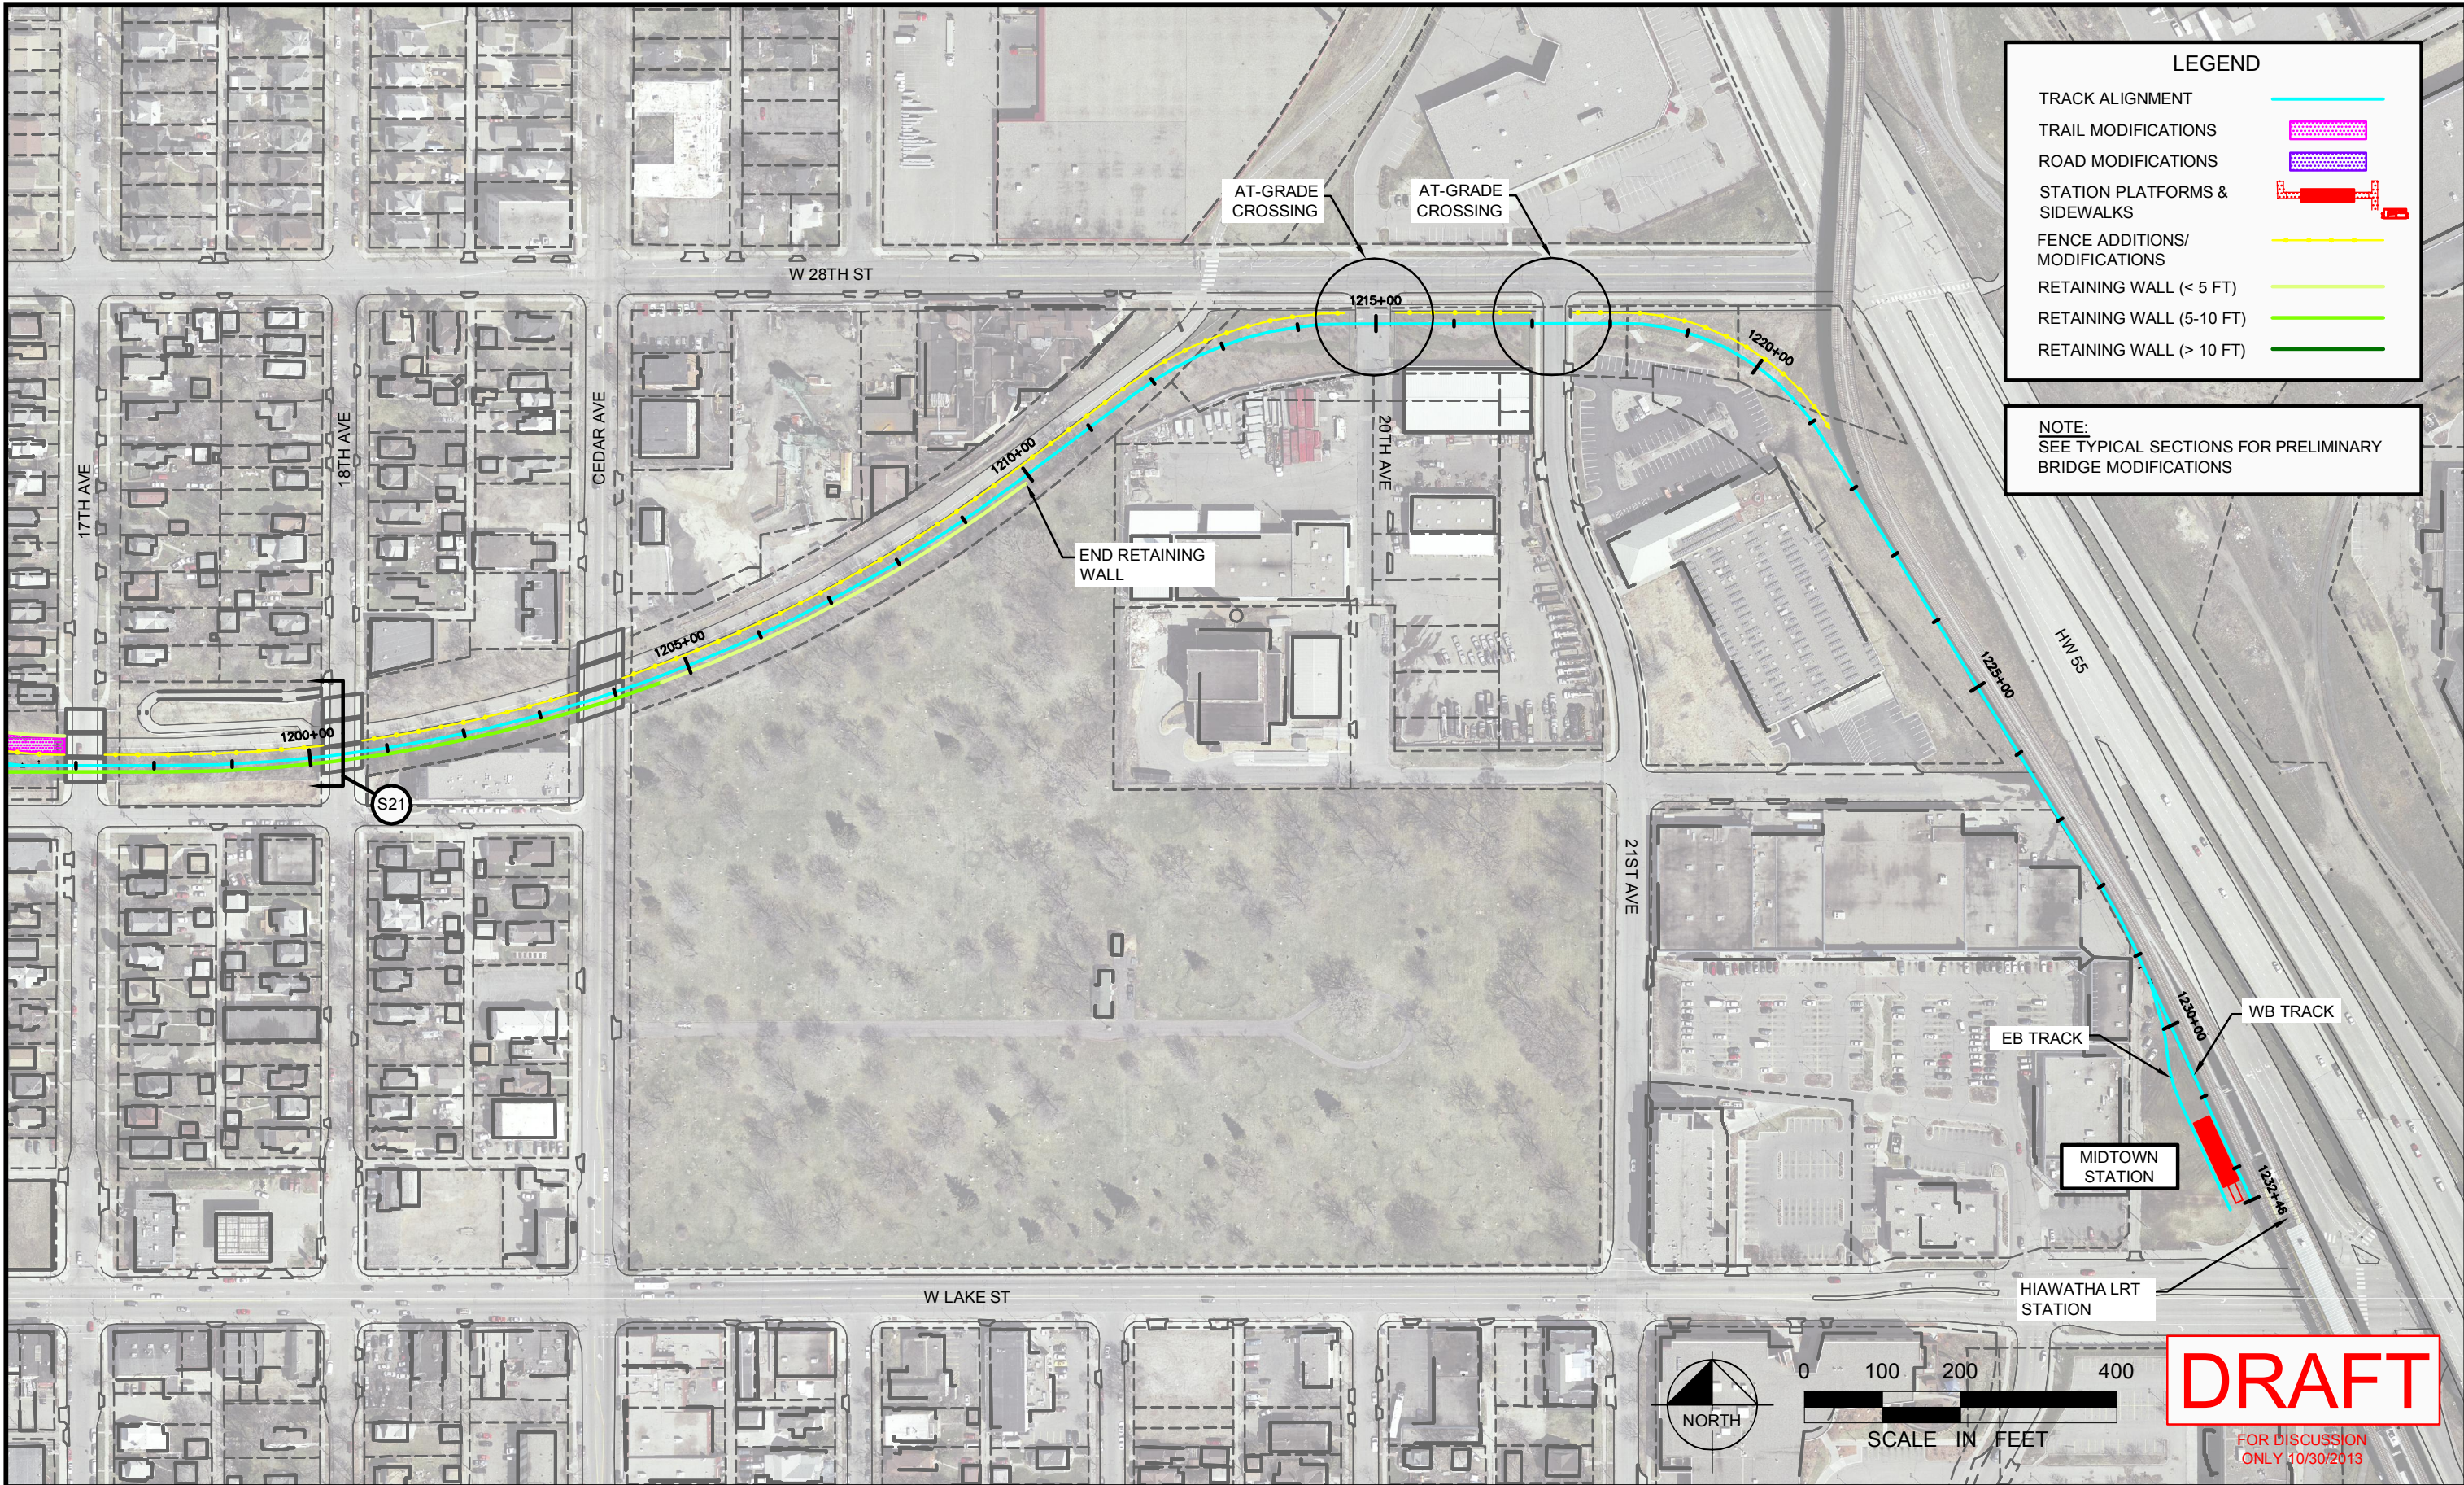

No.	Date	Revisions	App.	DRAWING NAME MG_PS.dwg
				DESIGNED BY: EPS
				DRAWN BY: EPS
				CHECKED BY: LMR
				DATE: 10/30/2013
				PROJECT NO. 160528015



ENGINEERS  
PLANNERS  
DESIGNERS



Kimley-Horn  
and Associates, Inc.



LTK Engineering Services



MIDTOWN CORRIDOR  
ALTERNATIVES ANALYSIS  
ALIGNMENT PLAN  
STA 1197+00 TO STA 1232+46

SHEET NO.  
12  
21



midtowntransitway.org