


K:\TWC_Transit\160528015_MIDTOWN_AA\CAD\Plan Sheets\Exhibits\MG_VERTICAL_CIRCULATION.dwg August 30, 2013 - 12:55pm



No.	Date	Revisions	App.	DRAWING NAME
				MG_VERTICAL_CIRCULATION.dwg
				DESIGNED BY: JRW
				DRAWN BY: JRW
				CHECKED BY: LMR
				DATE: 8/30/2013
				PROJECT NO. 160528015

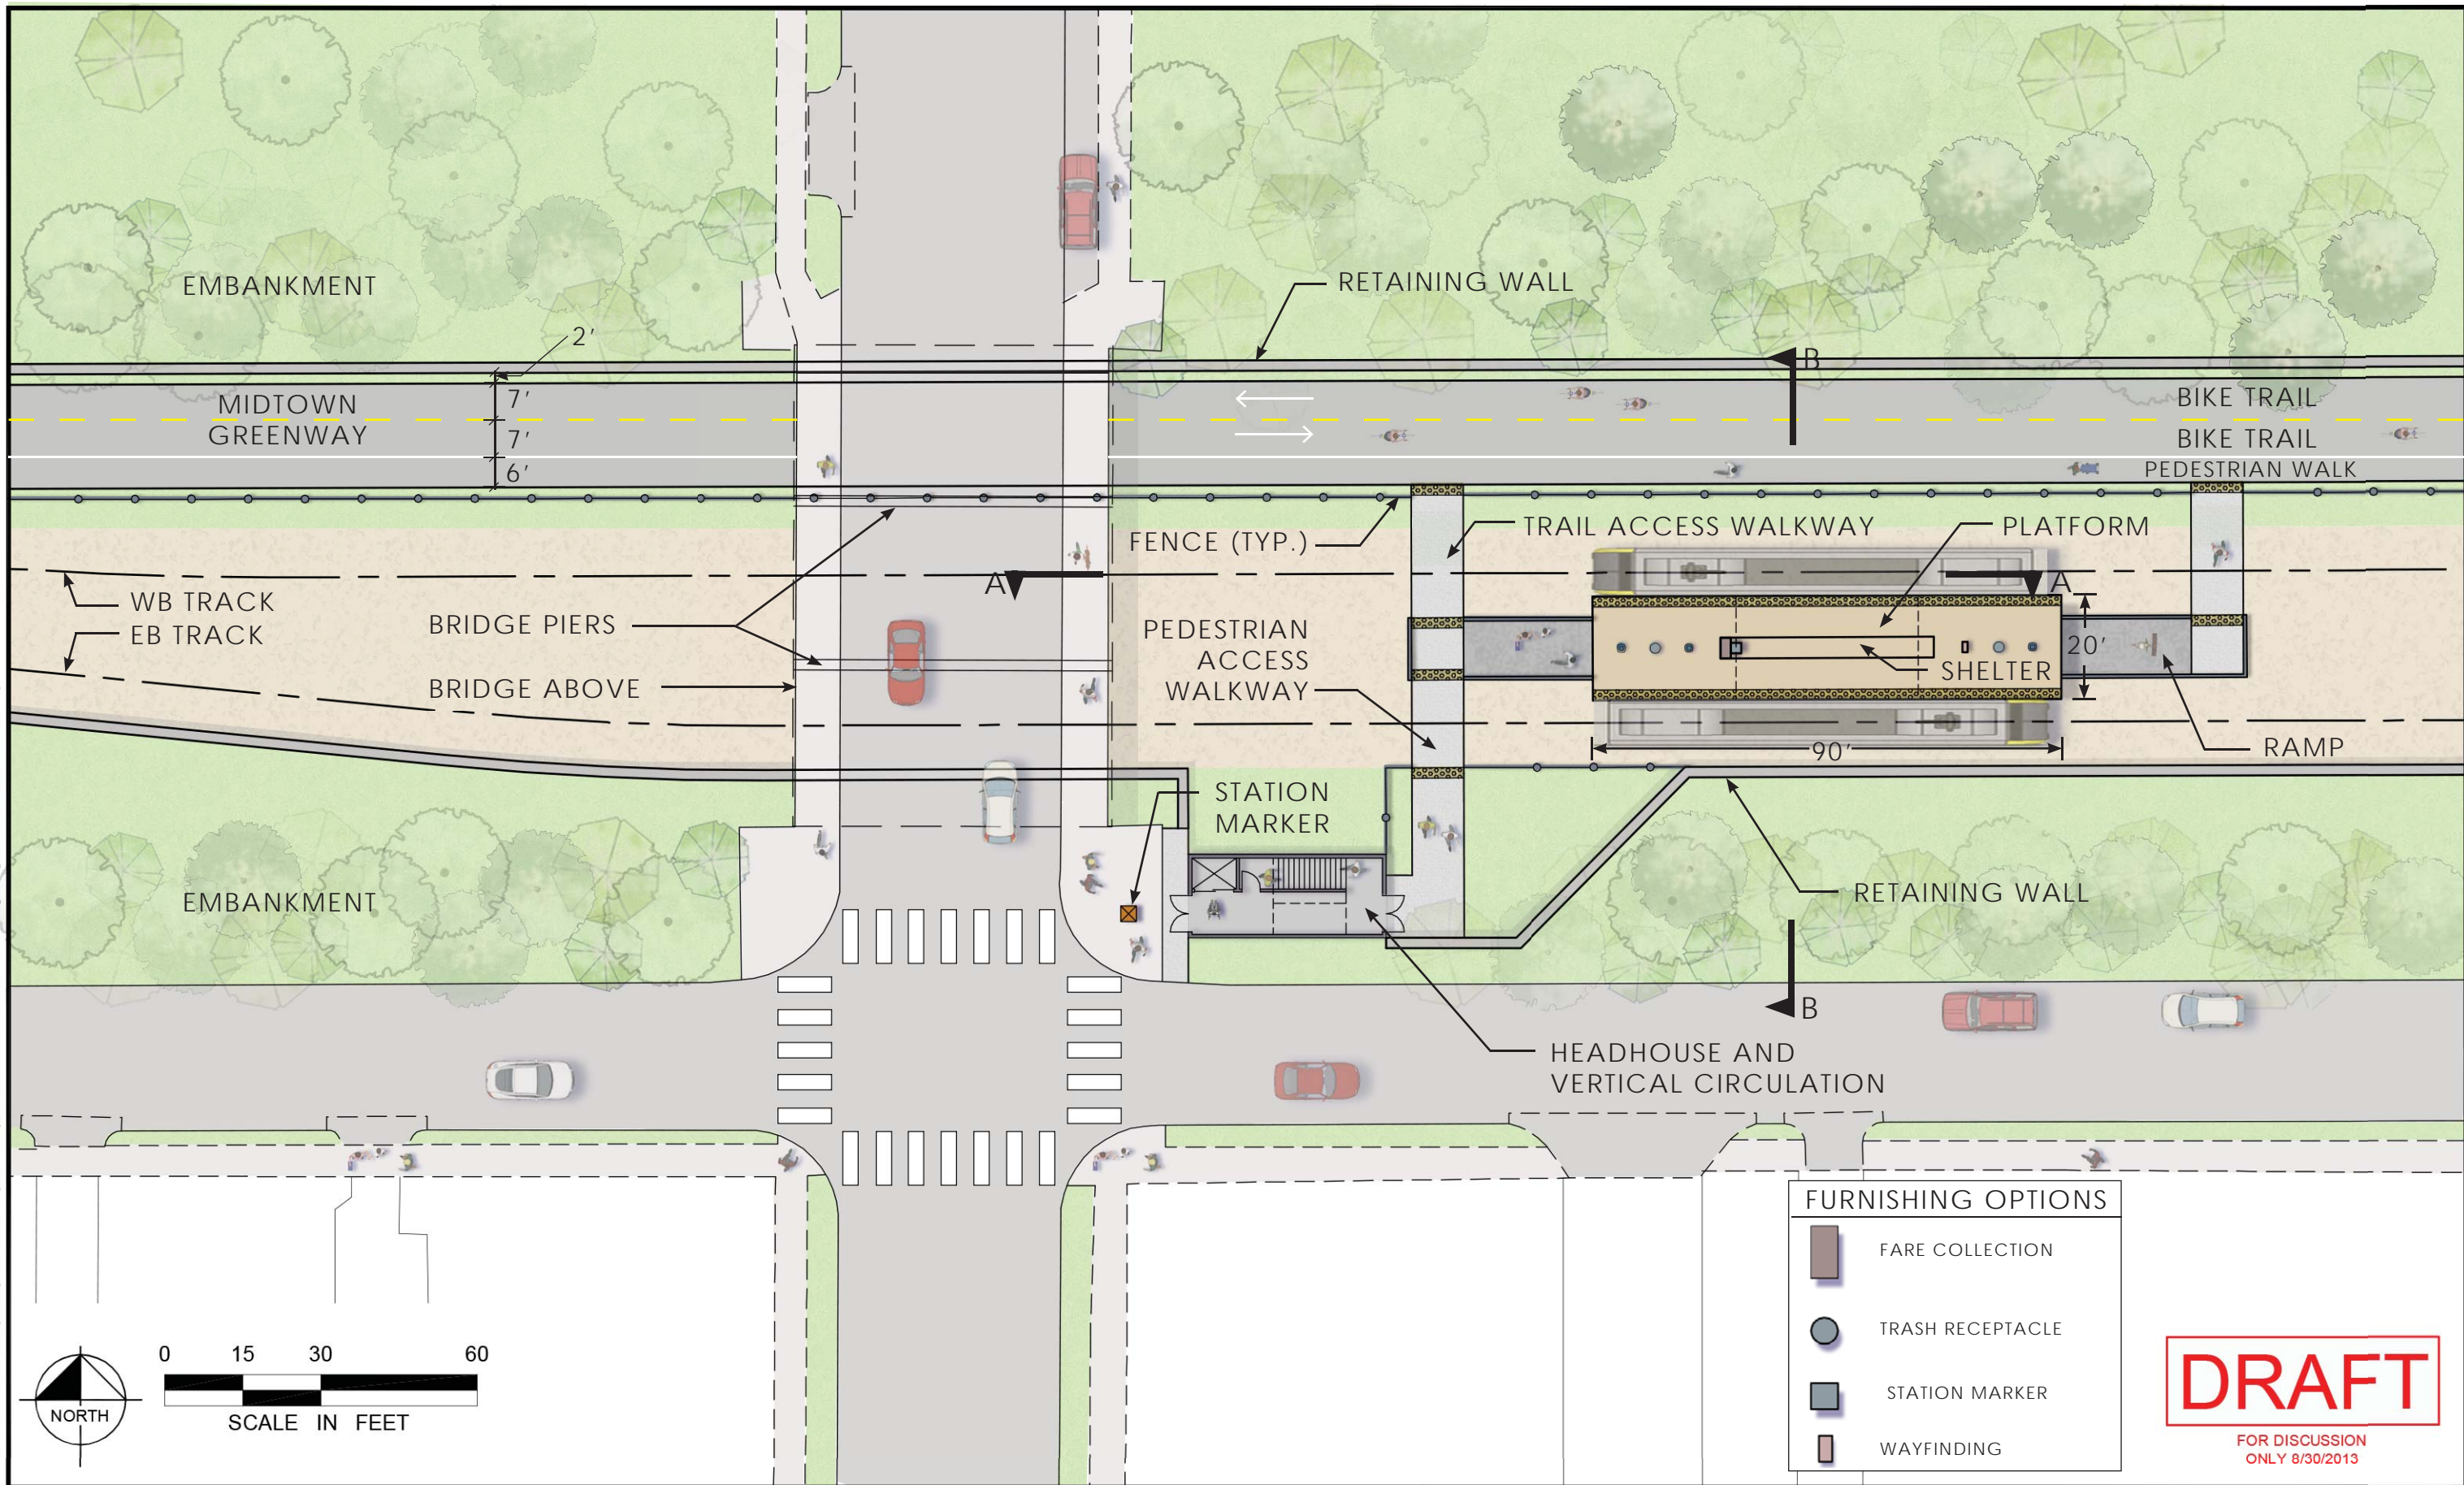

ENGINEERS
PLANNERS
DESIGNERS











**MIDTOWN CORRIDOR
ALTERNATIVES ANALYSIS**
BLOOMINGTON AVE
VERTICAL CIRCULATION

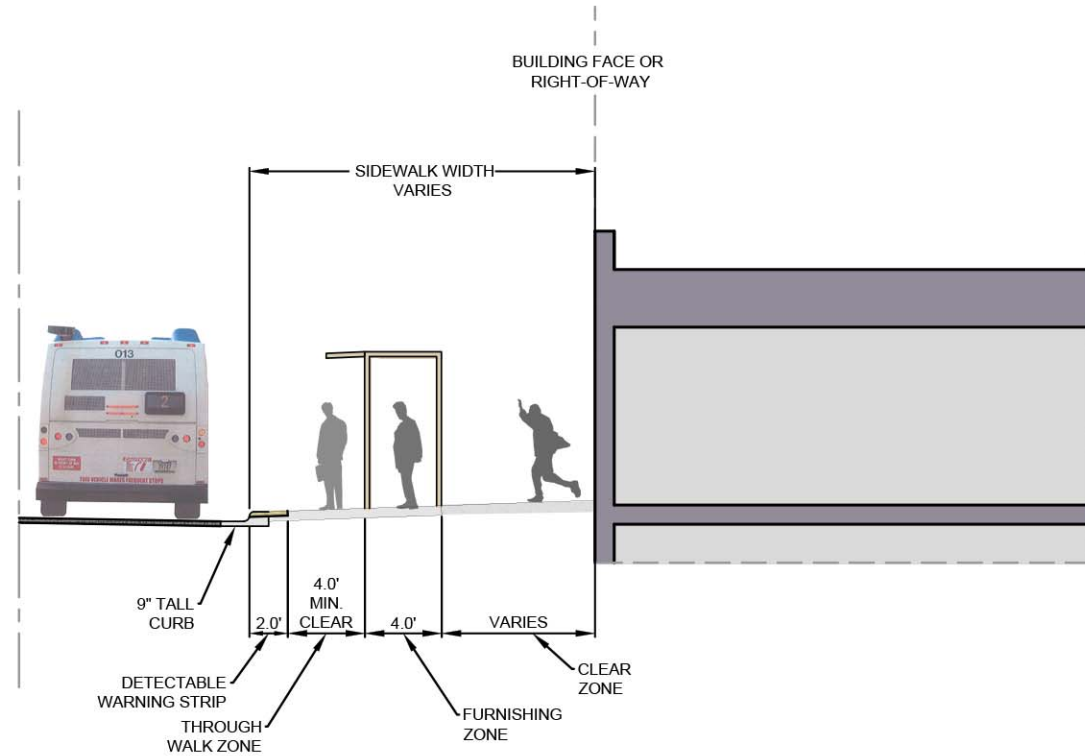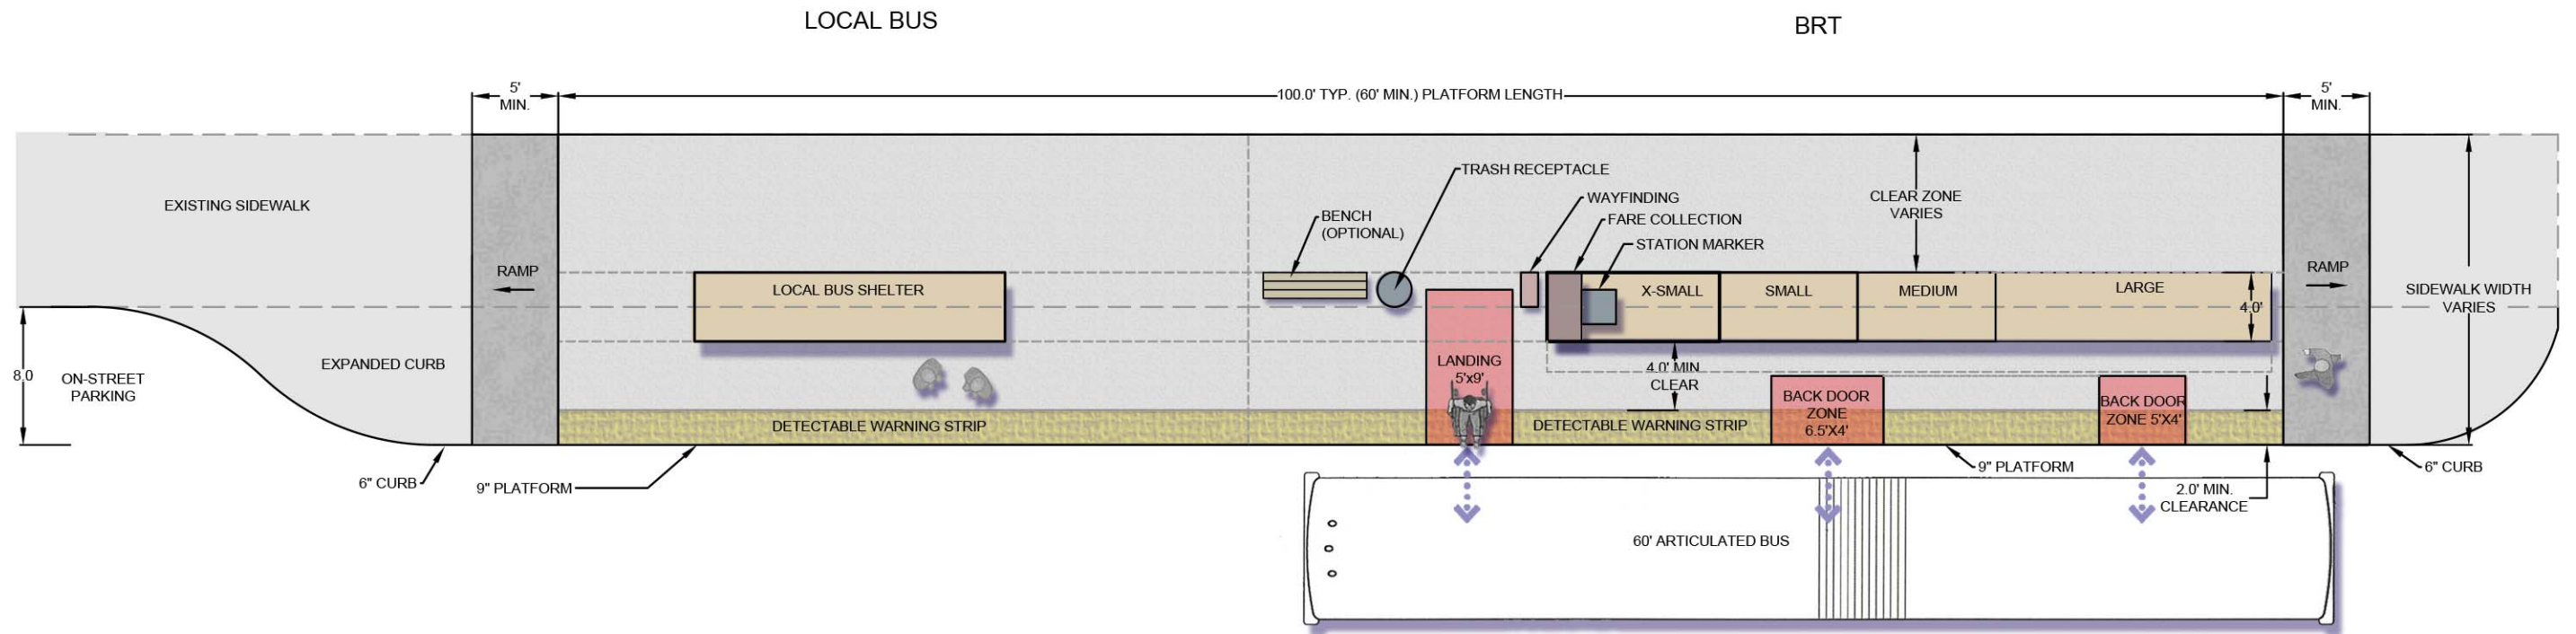SHEET NO.
1
3



K:\TWC_Transit\160528015_MIDTOWN_AA\CAD\Plan Sheets\Exhibits\LS_PLATFORM_LAYOUTS.dwg August 13, 2013 - 6:31pm



FURNISHING OPTIONS:	
	BENCH, 6' SEPARATE FROM SHELTER
	BIKE RACK
	FARE COLLECTION, 2' x 4'
	TRASH RECEPTACLE, 2'Ø
	STATION MARKER, 2' x 2'
	WAYFINDING, 2' x 1'

FURNISHING OPTIONS - QUANTITIES				
OPTIONS	EXTRA SMALL	SMALL	MEDIUM	LARGE
BENCH (OPTIONAL)	1	1	1 - 2	1
BIKE RACK		1	1	1
FARE COLLECTION	1	1	1	1
TRASH RECEPTACLE	1	1	1	2
STATION MARKER	1	1	1	1
WAYFINDING	1	1	1	1


No.	Date	Revisions	App.	DRAWING NAME
				LS_PLATFORM_LAYOUTS.dwg
				DESIGNED BY: ###
				DRAWN BY: ###
				CHECKED BY: #####
				DATE: ###
				PROJECT NO. ----



2550 UNIVERSITY AVE. WEST, SUITE 238N
ST. PAUL, MINNESOTA 55114

Kimley-Horn
and Associates, Inc.

TEL. NO. (651) 645-4197

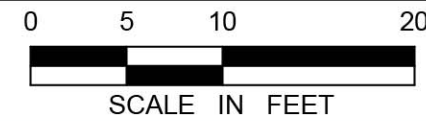

MIDTOWN CORRIDOR
ALTERNATIVES ANALYSIS
BUMPOUT PLATFORM
STATION LAYOUT

SHEET NO.
2
2