


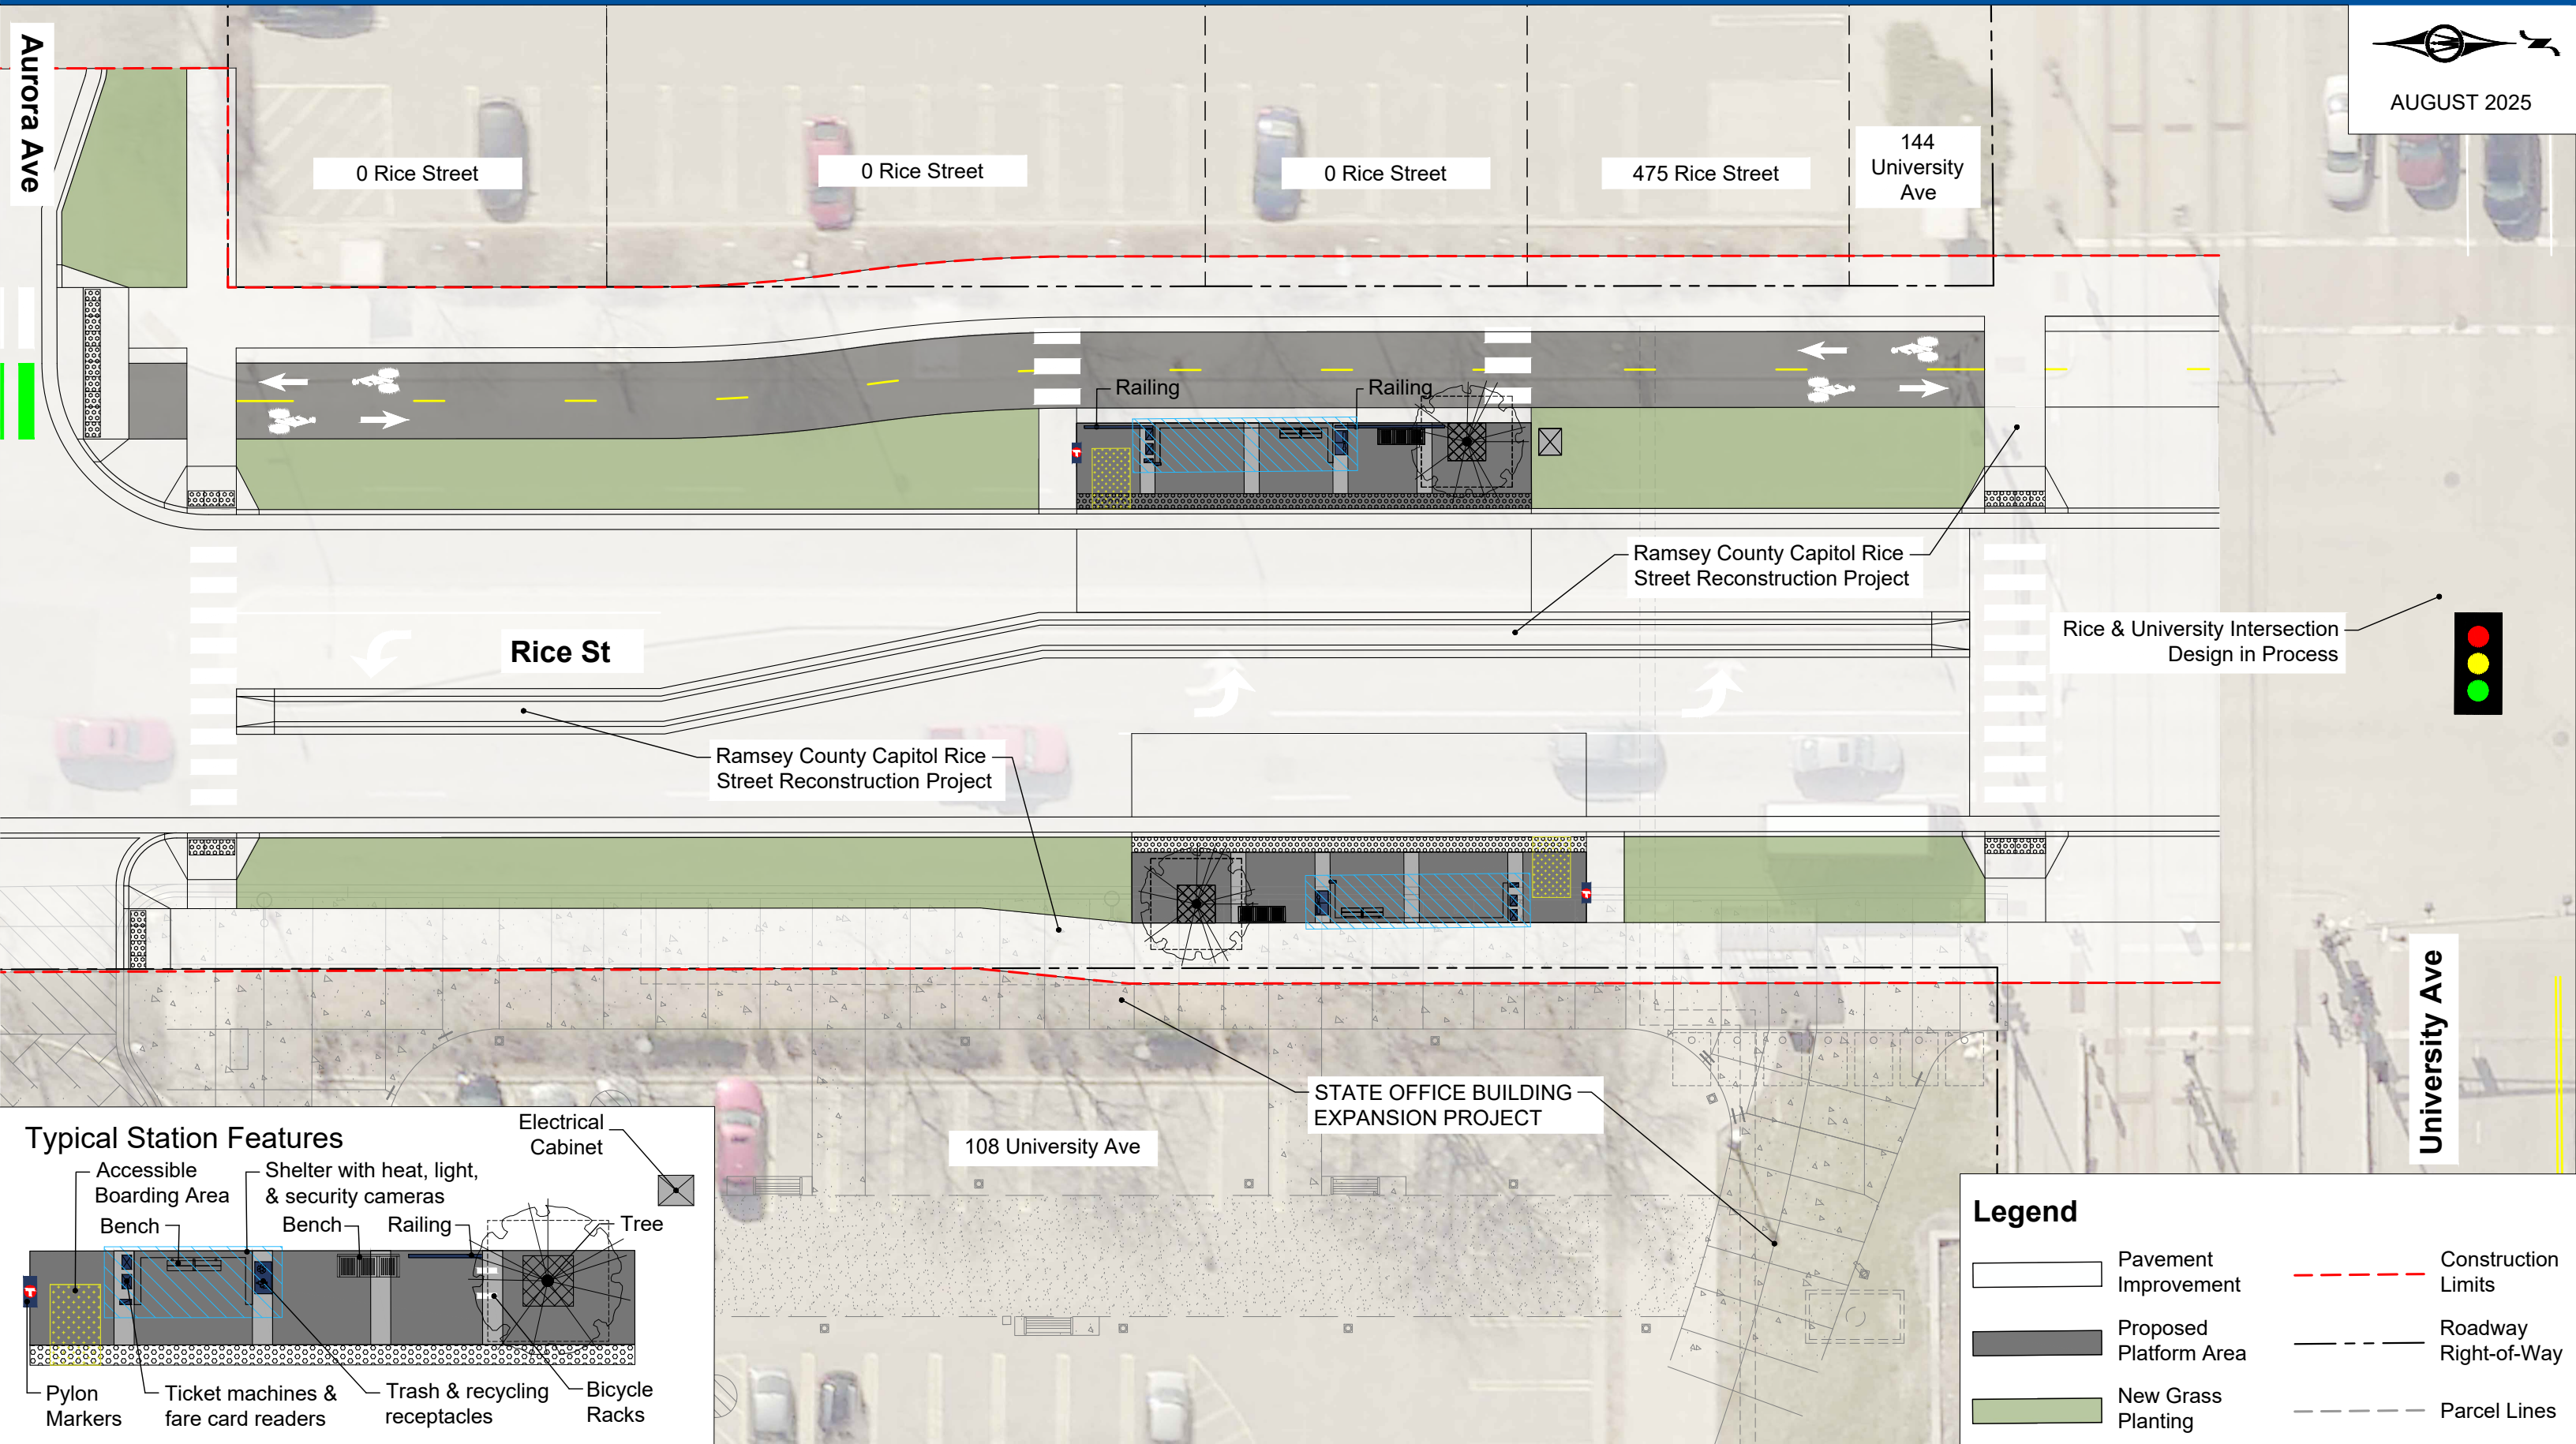

AUGUST 2025



Typical Station Features

- Accessible Boarding Area
- Bench
- Shelter with heat, light, & security cameras
- Railing
- Tree
- Electrical Cabinet
- Pylon Markers
- Ticket machines & fare card readers
- Trash & recycling receptacles
- Bicycle Racks

Legend

	Pavement Improvement		Construction Limits
	Proposed Platform Area		Roadway Right-of-Way
	New Grass Planting		Parcel Lines