



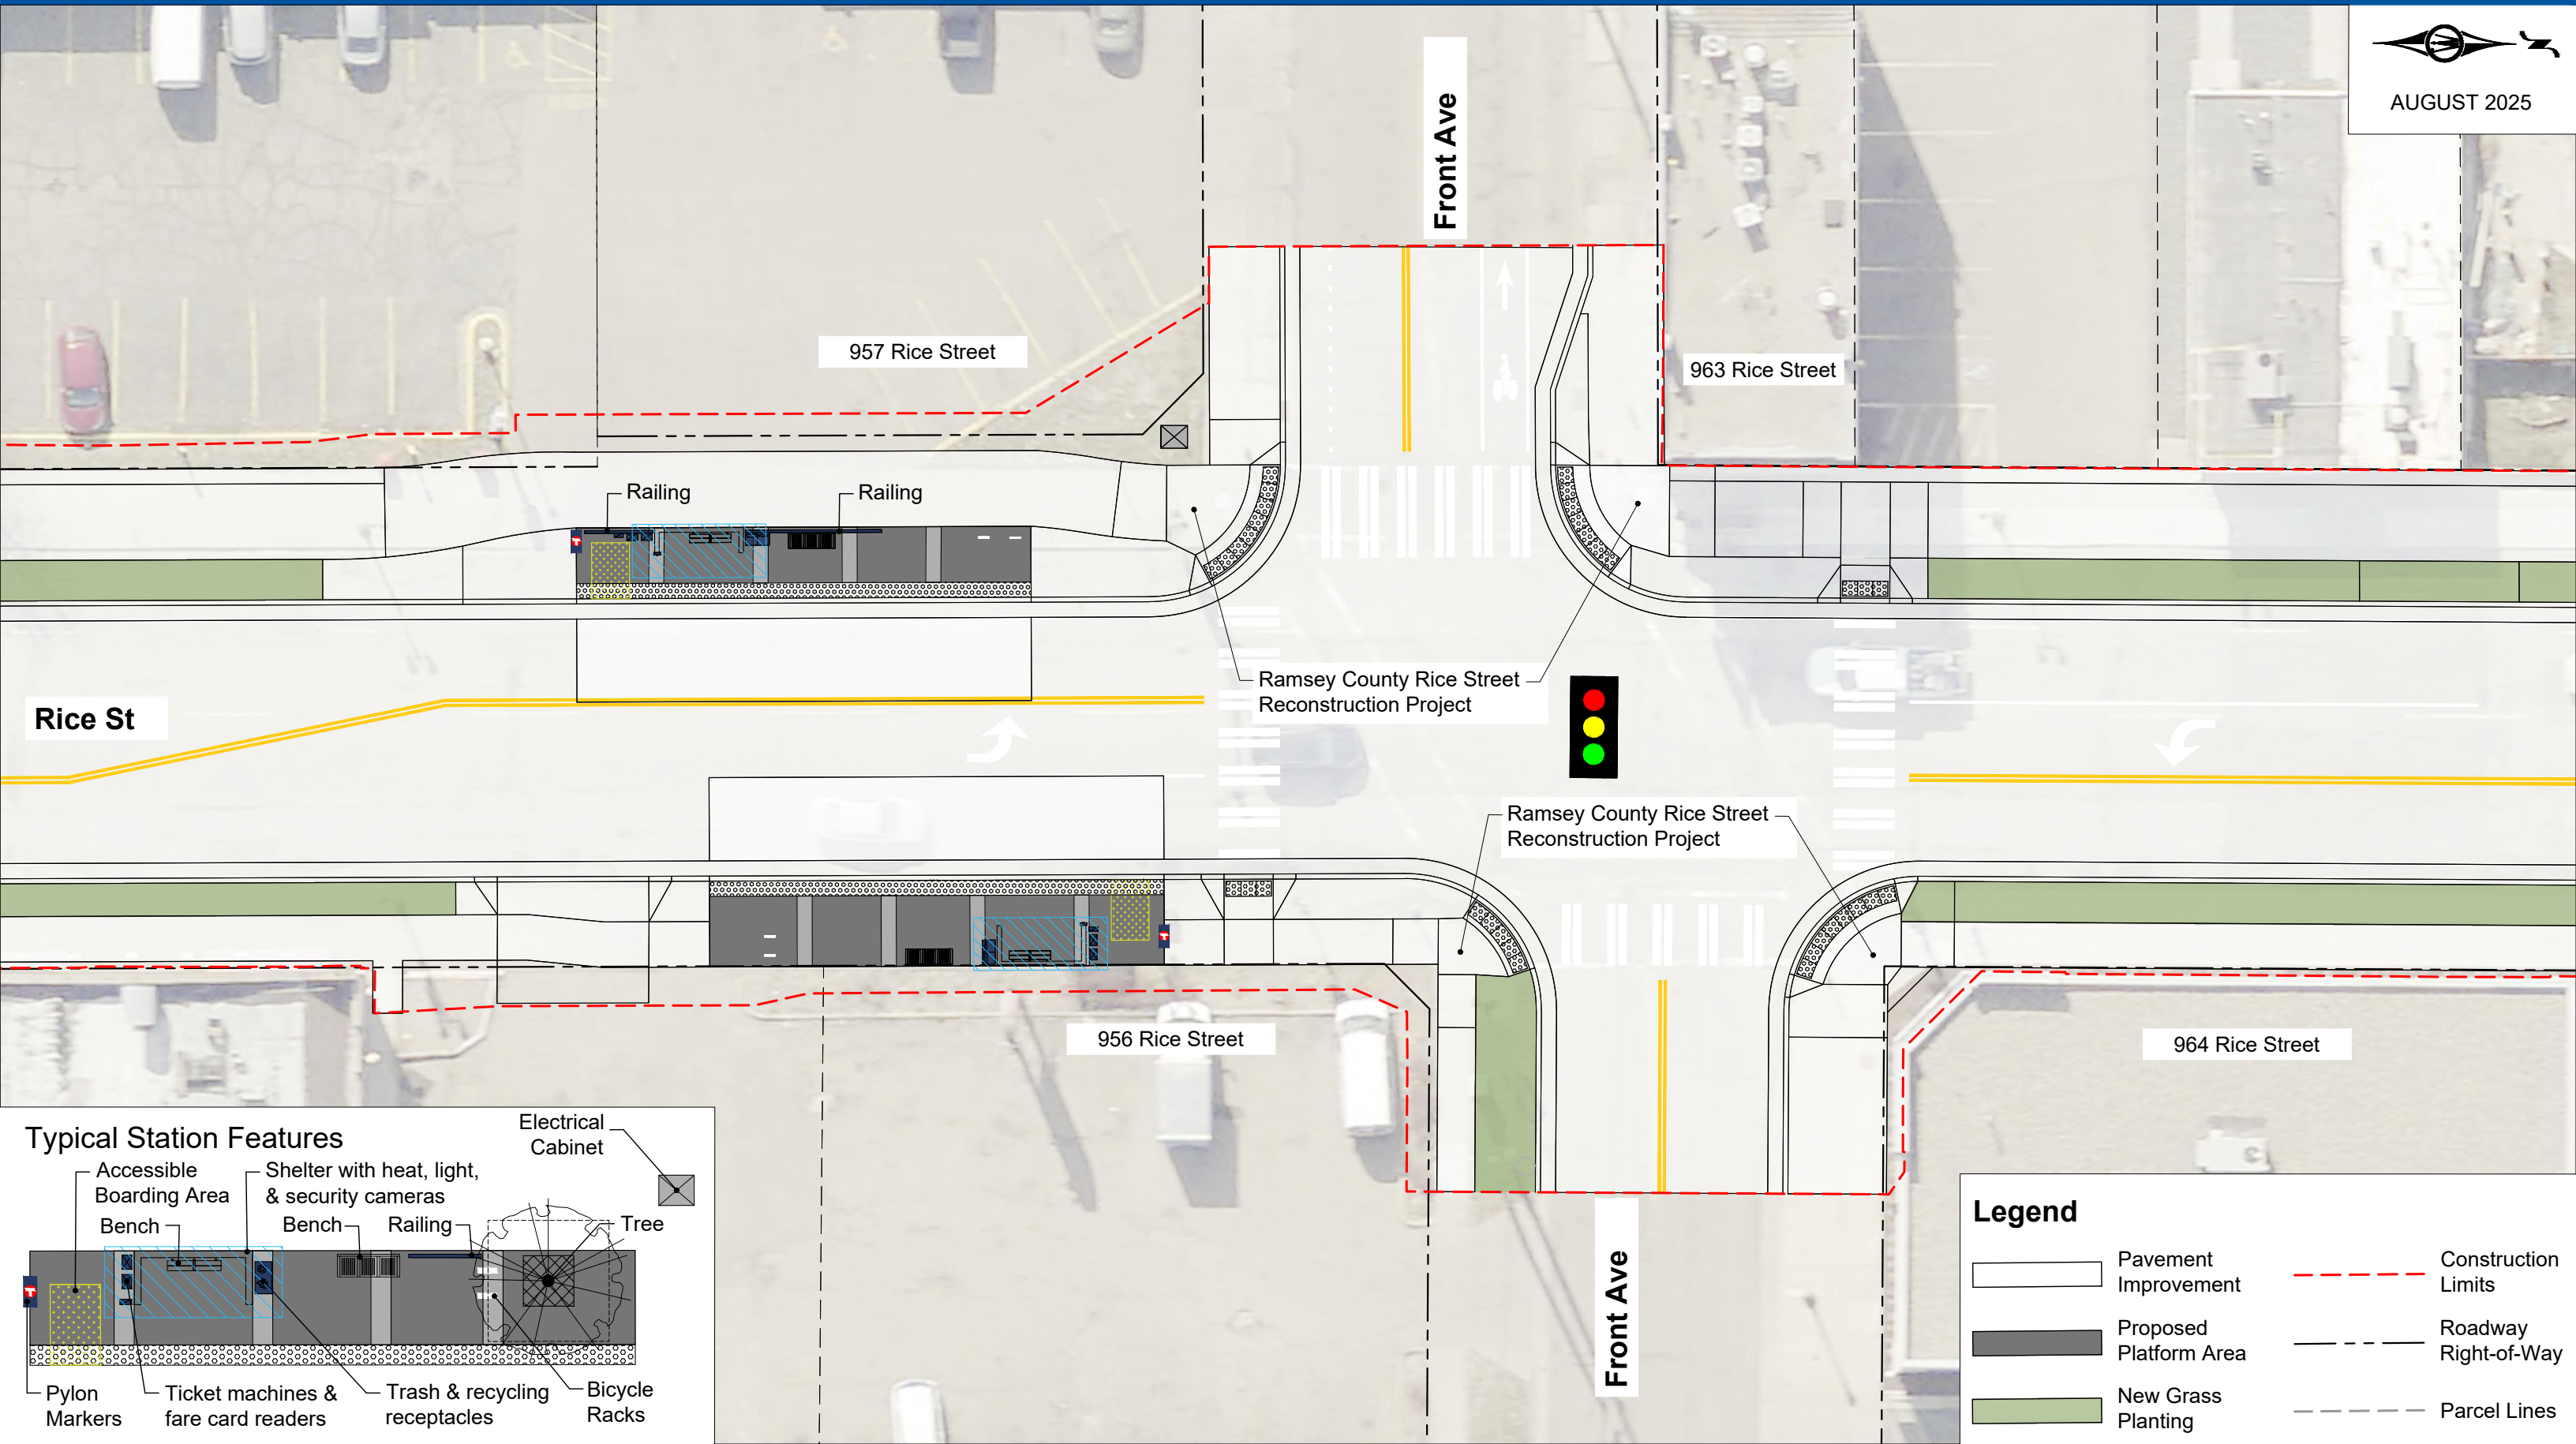

AUGUST 2025



Typical Station Features

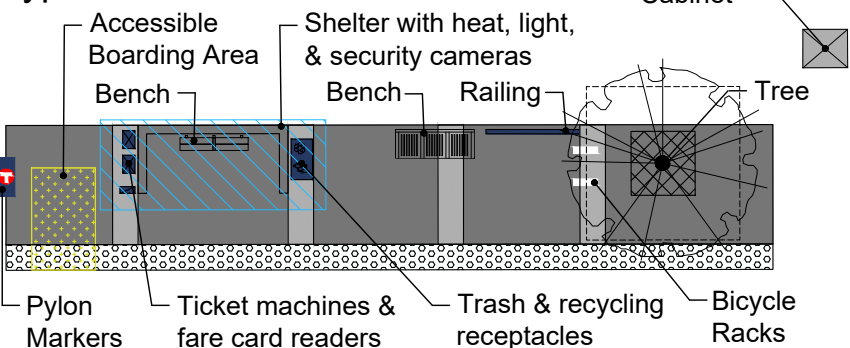

Legend

	Pavement Improvement		Construction Limits
	Proposed Platform Area		Roadway Right-of-Way
	New Grass Planting		Parcel Lines