


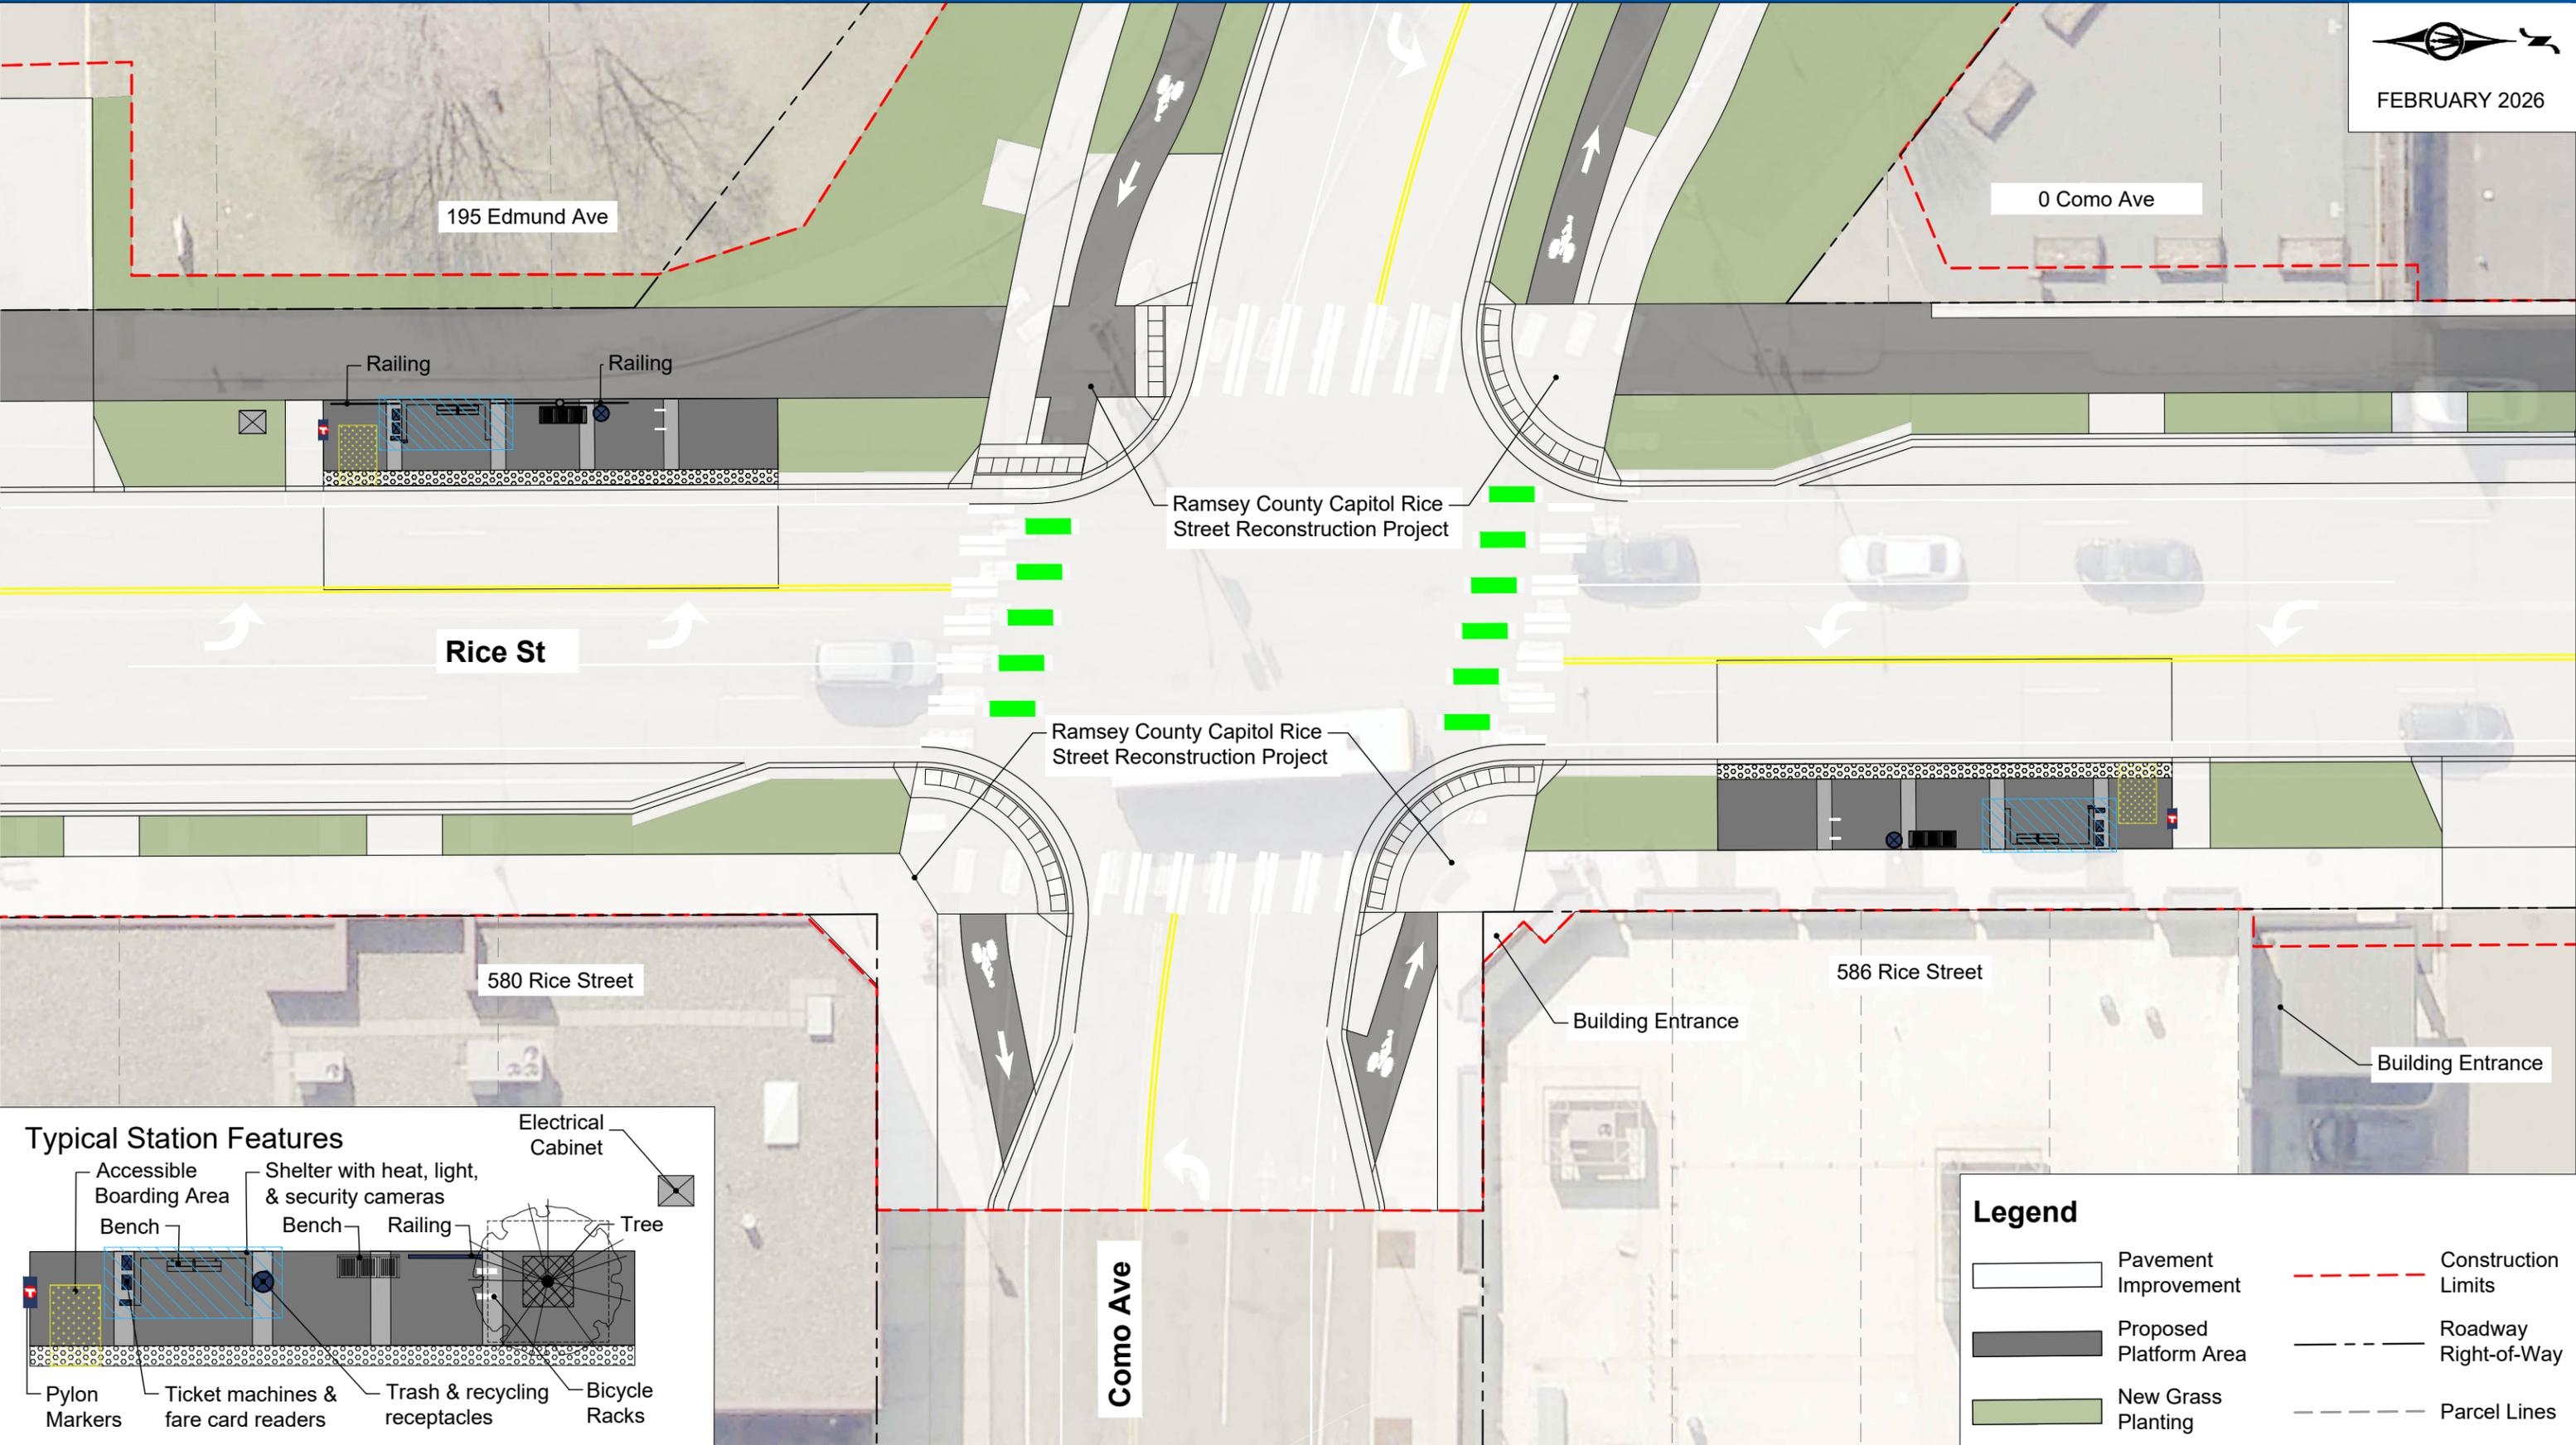

FEBRUARY 2026



195 Edmund Ave

0 Como Ave

Railing Railing

Ramsley County Capitol Rice Street Reconstruction Project

Rice St

Ramsley County Capitol Rice Street Reconstruction Project

580 Rice Street

586 Rice Street

Building Entrance

Building Entrance

Como Ave

