
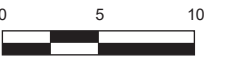


LEGEND

	Overstory Tree		Bituminous Pavement
	Ornamental Tree		Concrete Pavement
	Understory Planting		Enhanced Pavement
	Proposed Roadway Light		Turf
	Proposed Pedestrian Light		Native Seed
	Salvage and Reinstall Pedestrian Light		Salvage and Reinstall Roadway Light

0 30 60

DRAFT - WORK IN PROCESS

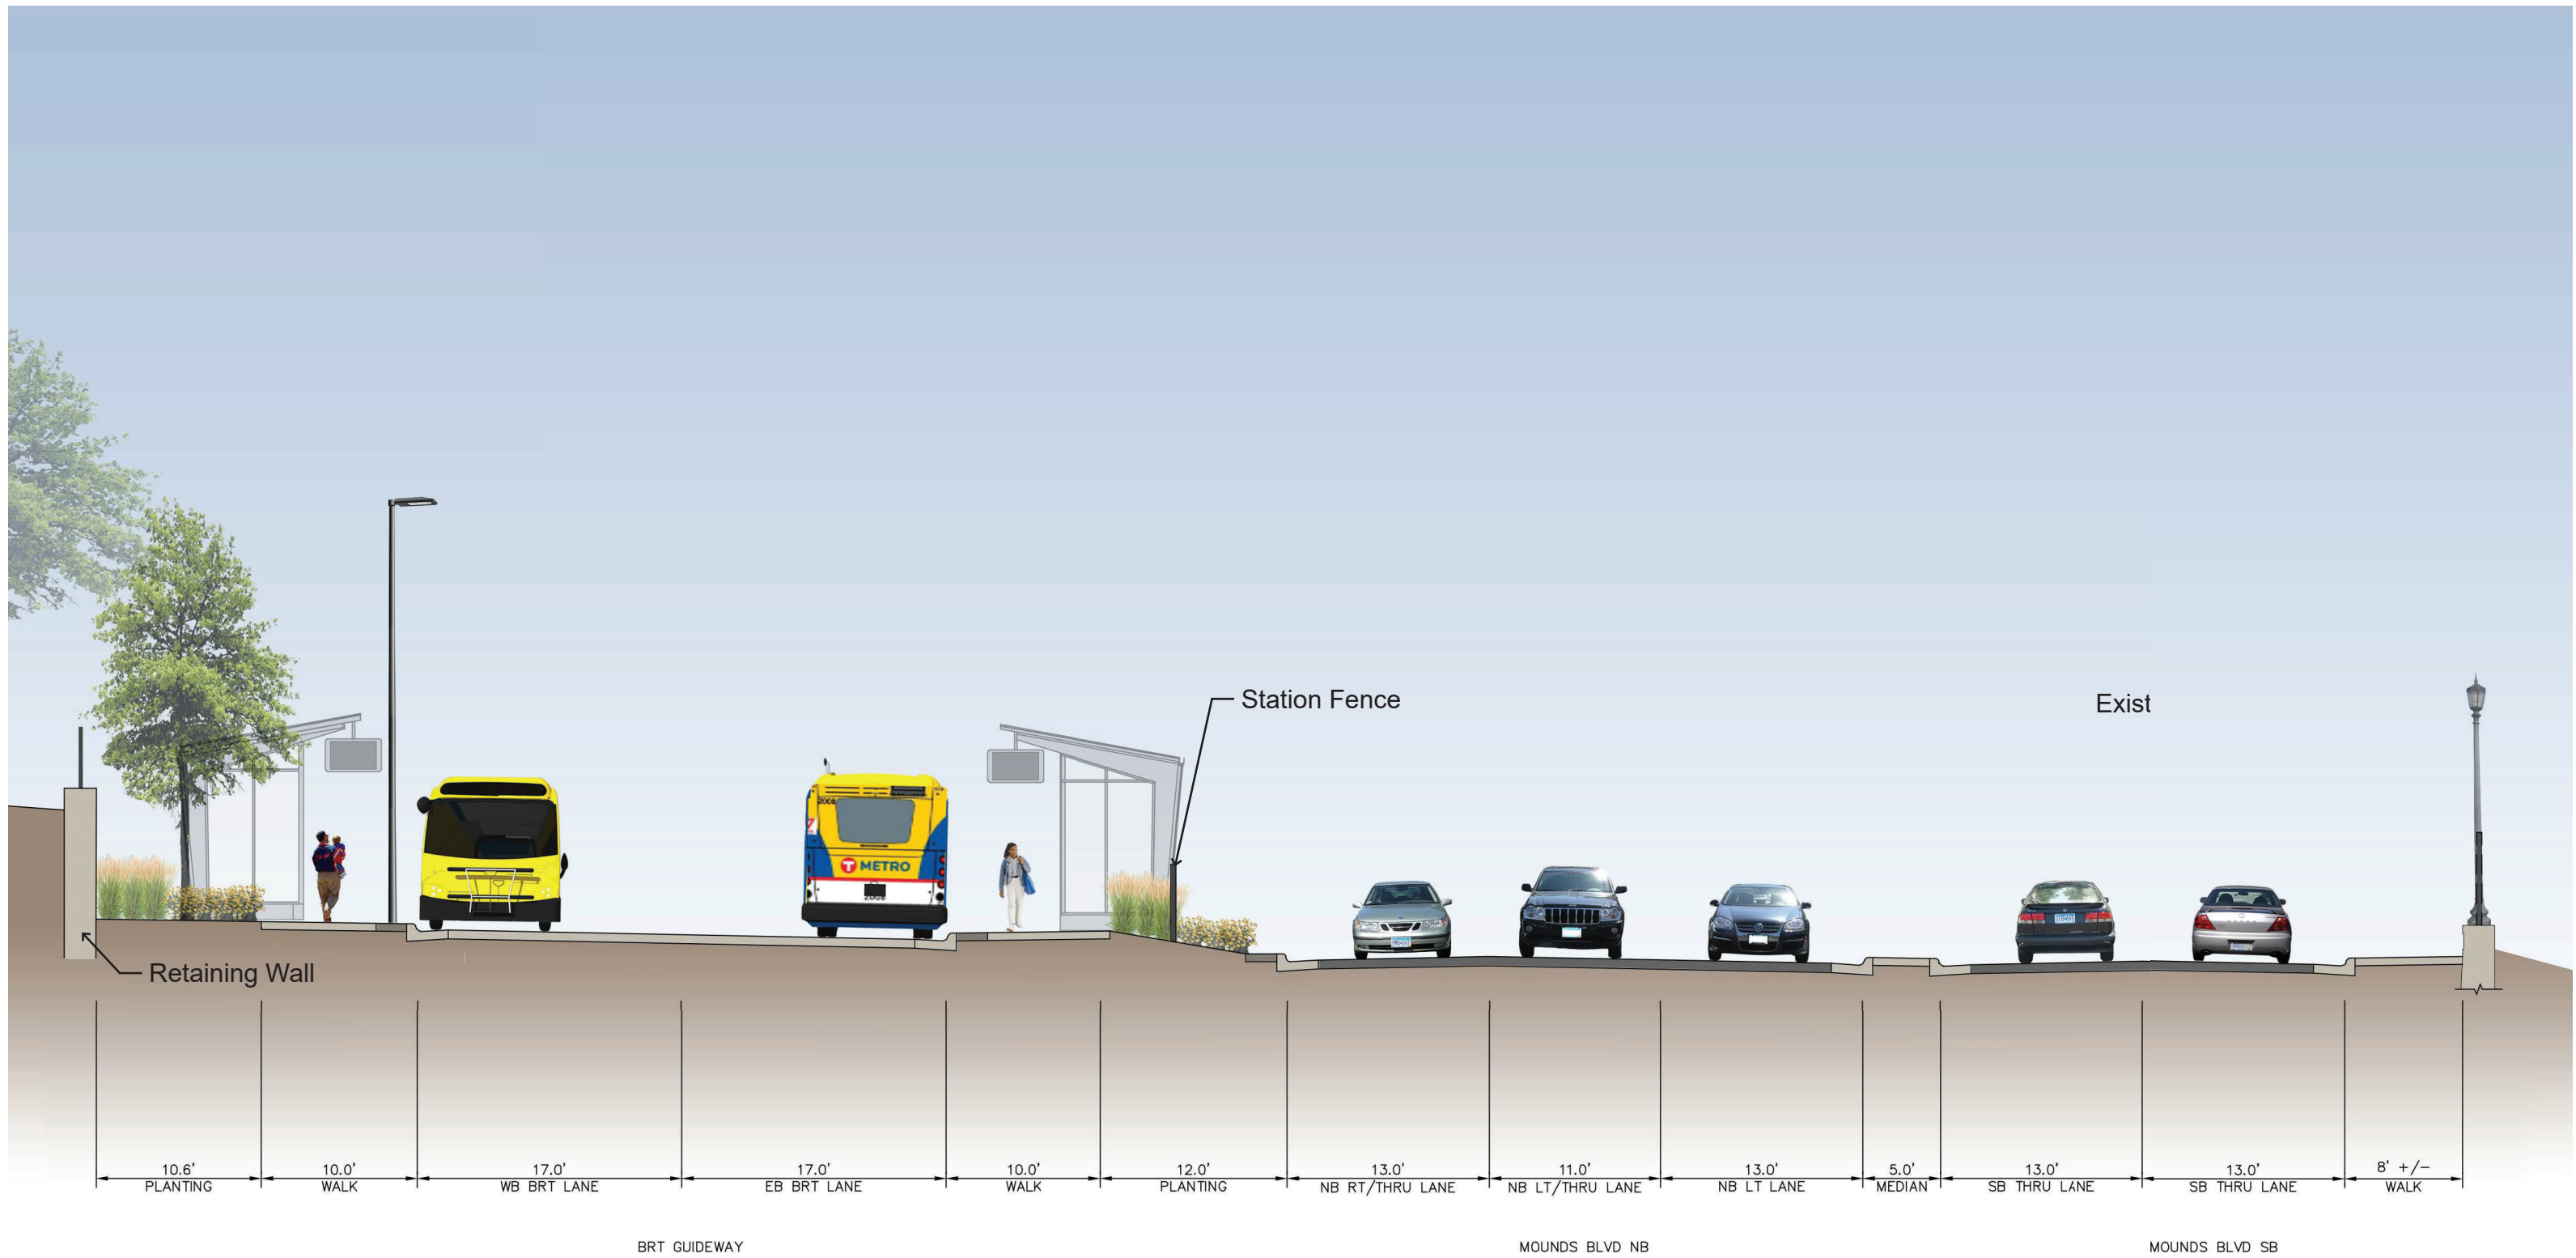


DRAFT - WORK IN PROCESS




MOUNDS BOULEVARD STATION
Section A-A

September 4, 2020



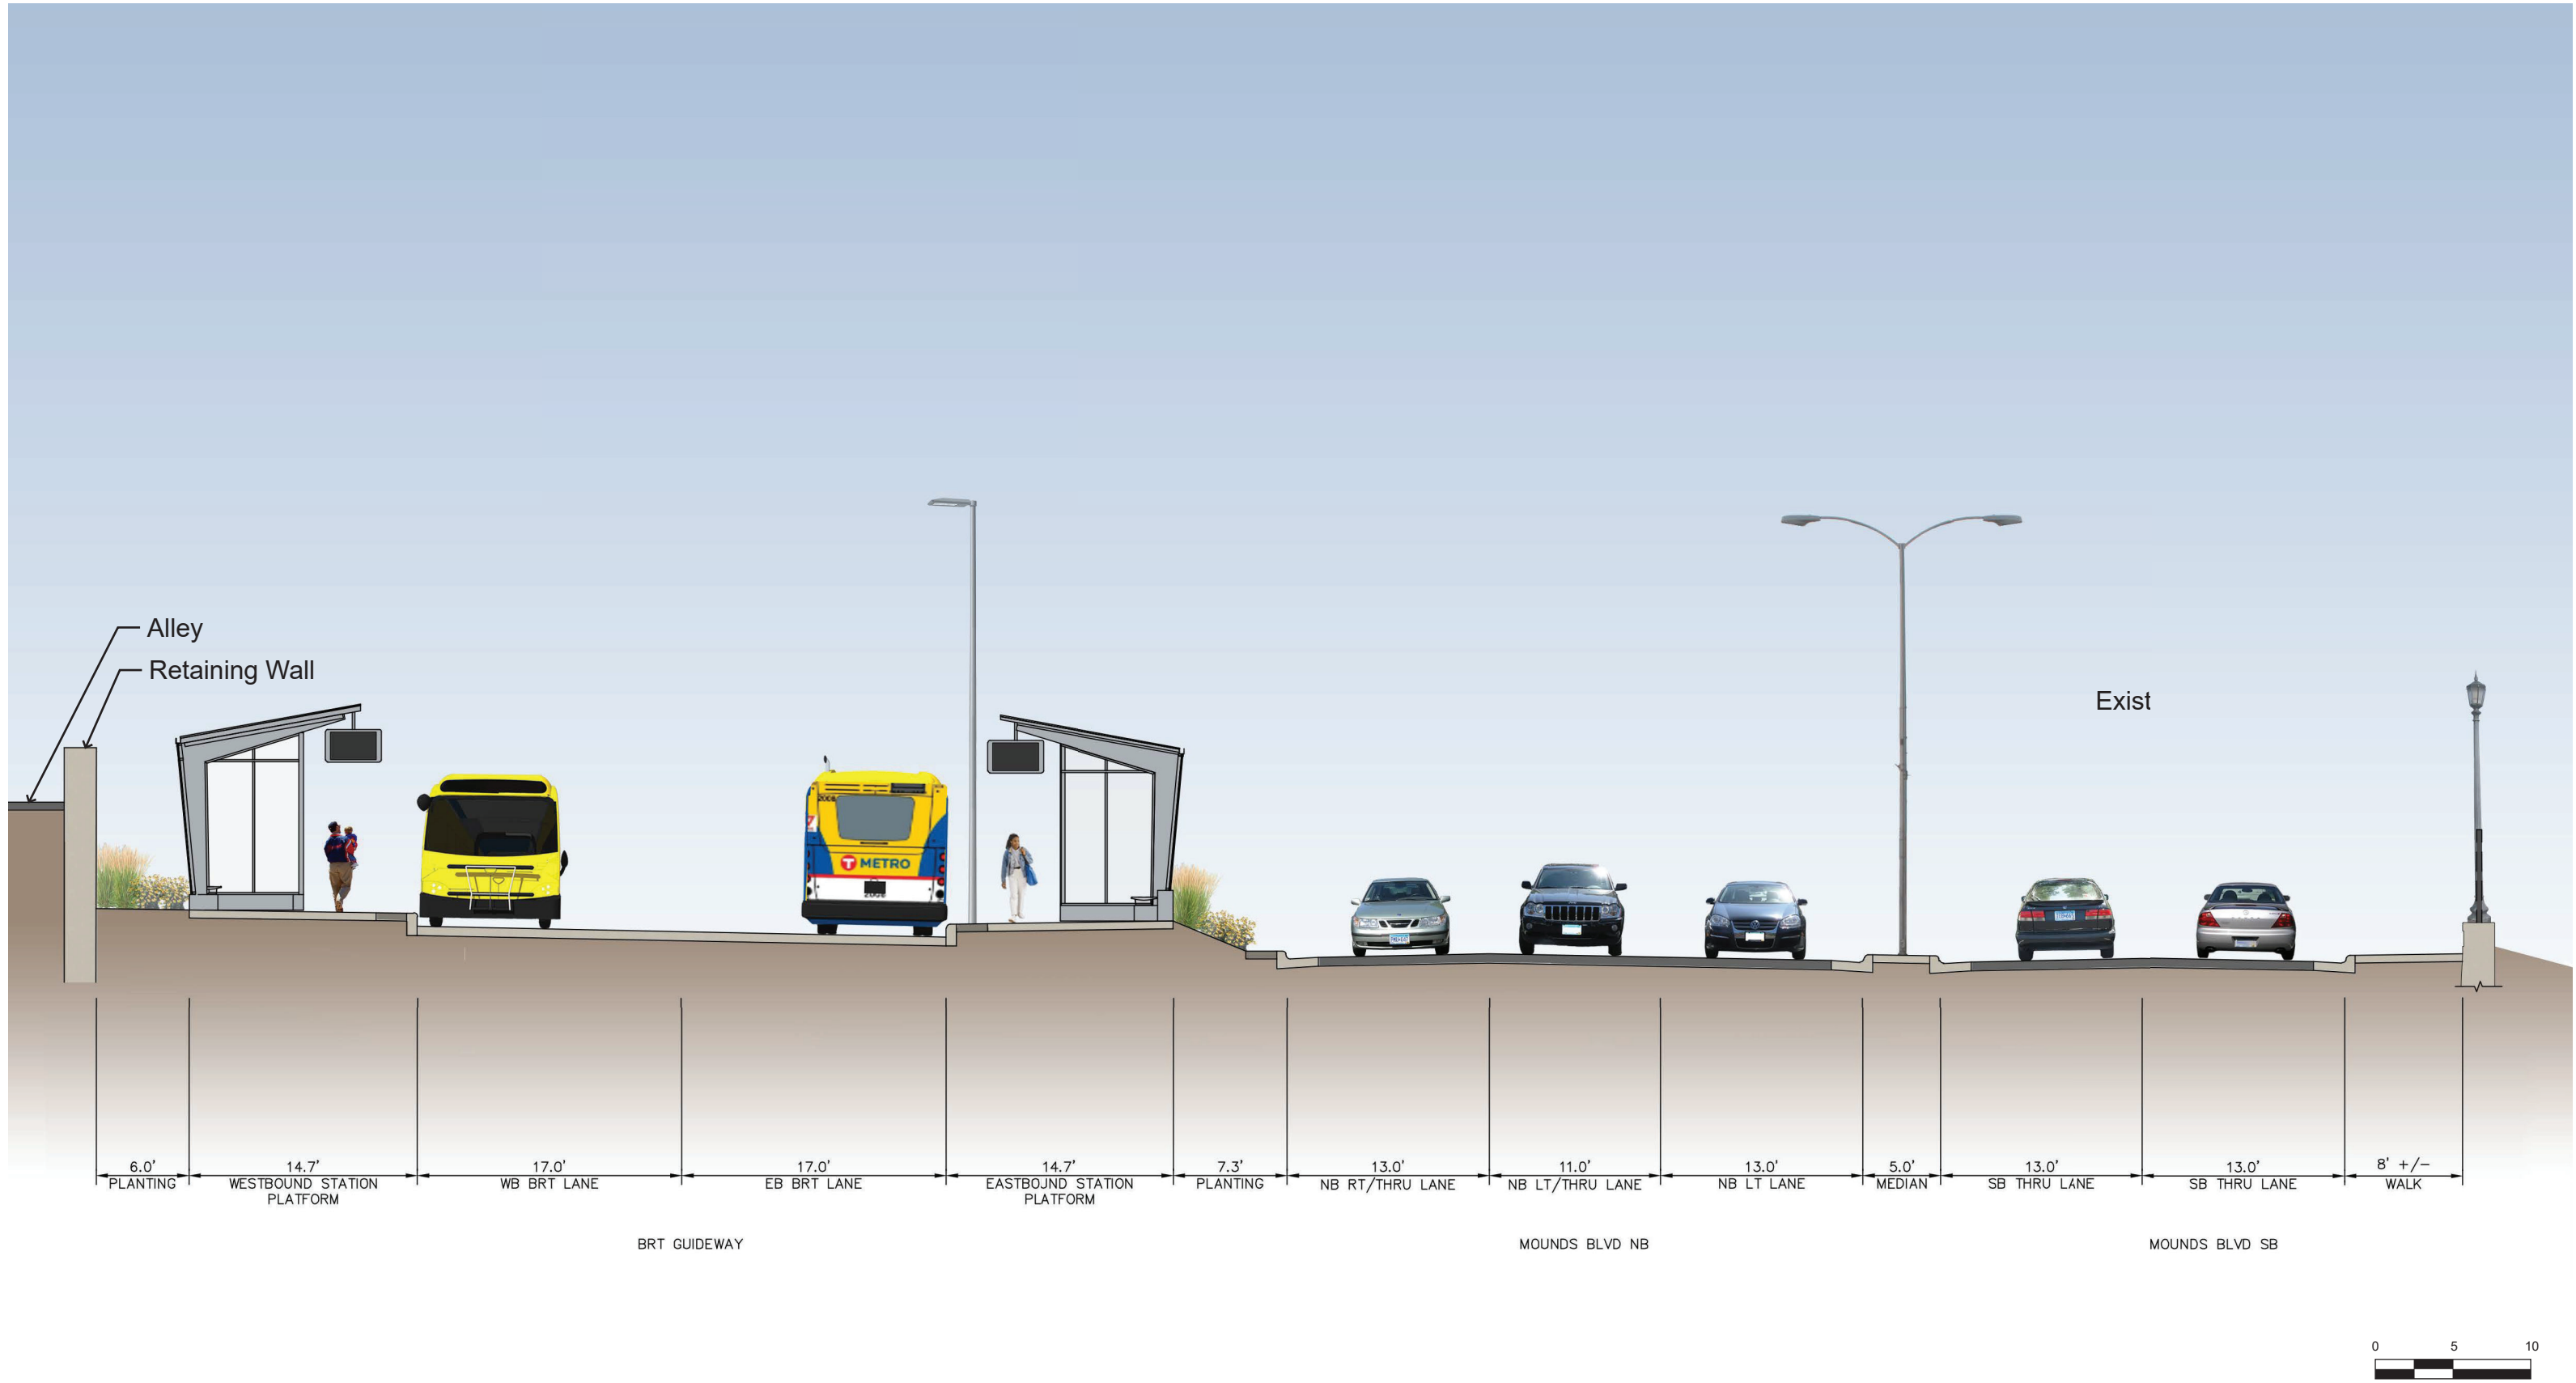

Exist

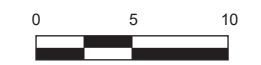



DRAFT - WORK IN PROCESS



MOUNDS BOULEVARD STATION
Section B-B

September 4, 2020



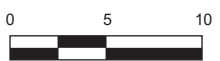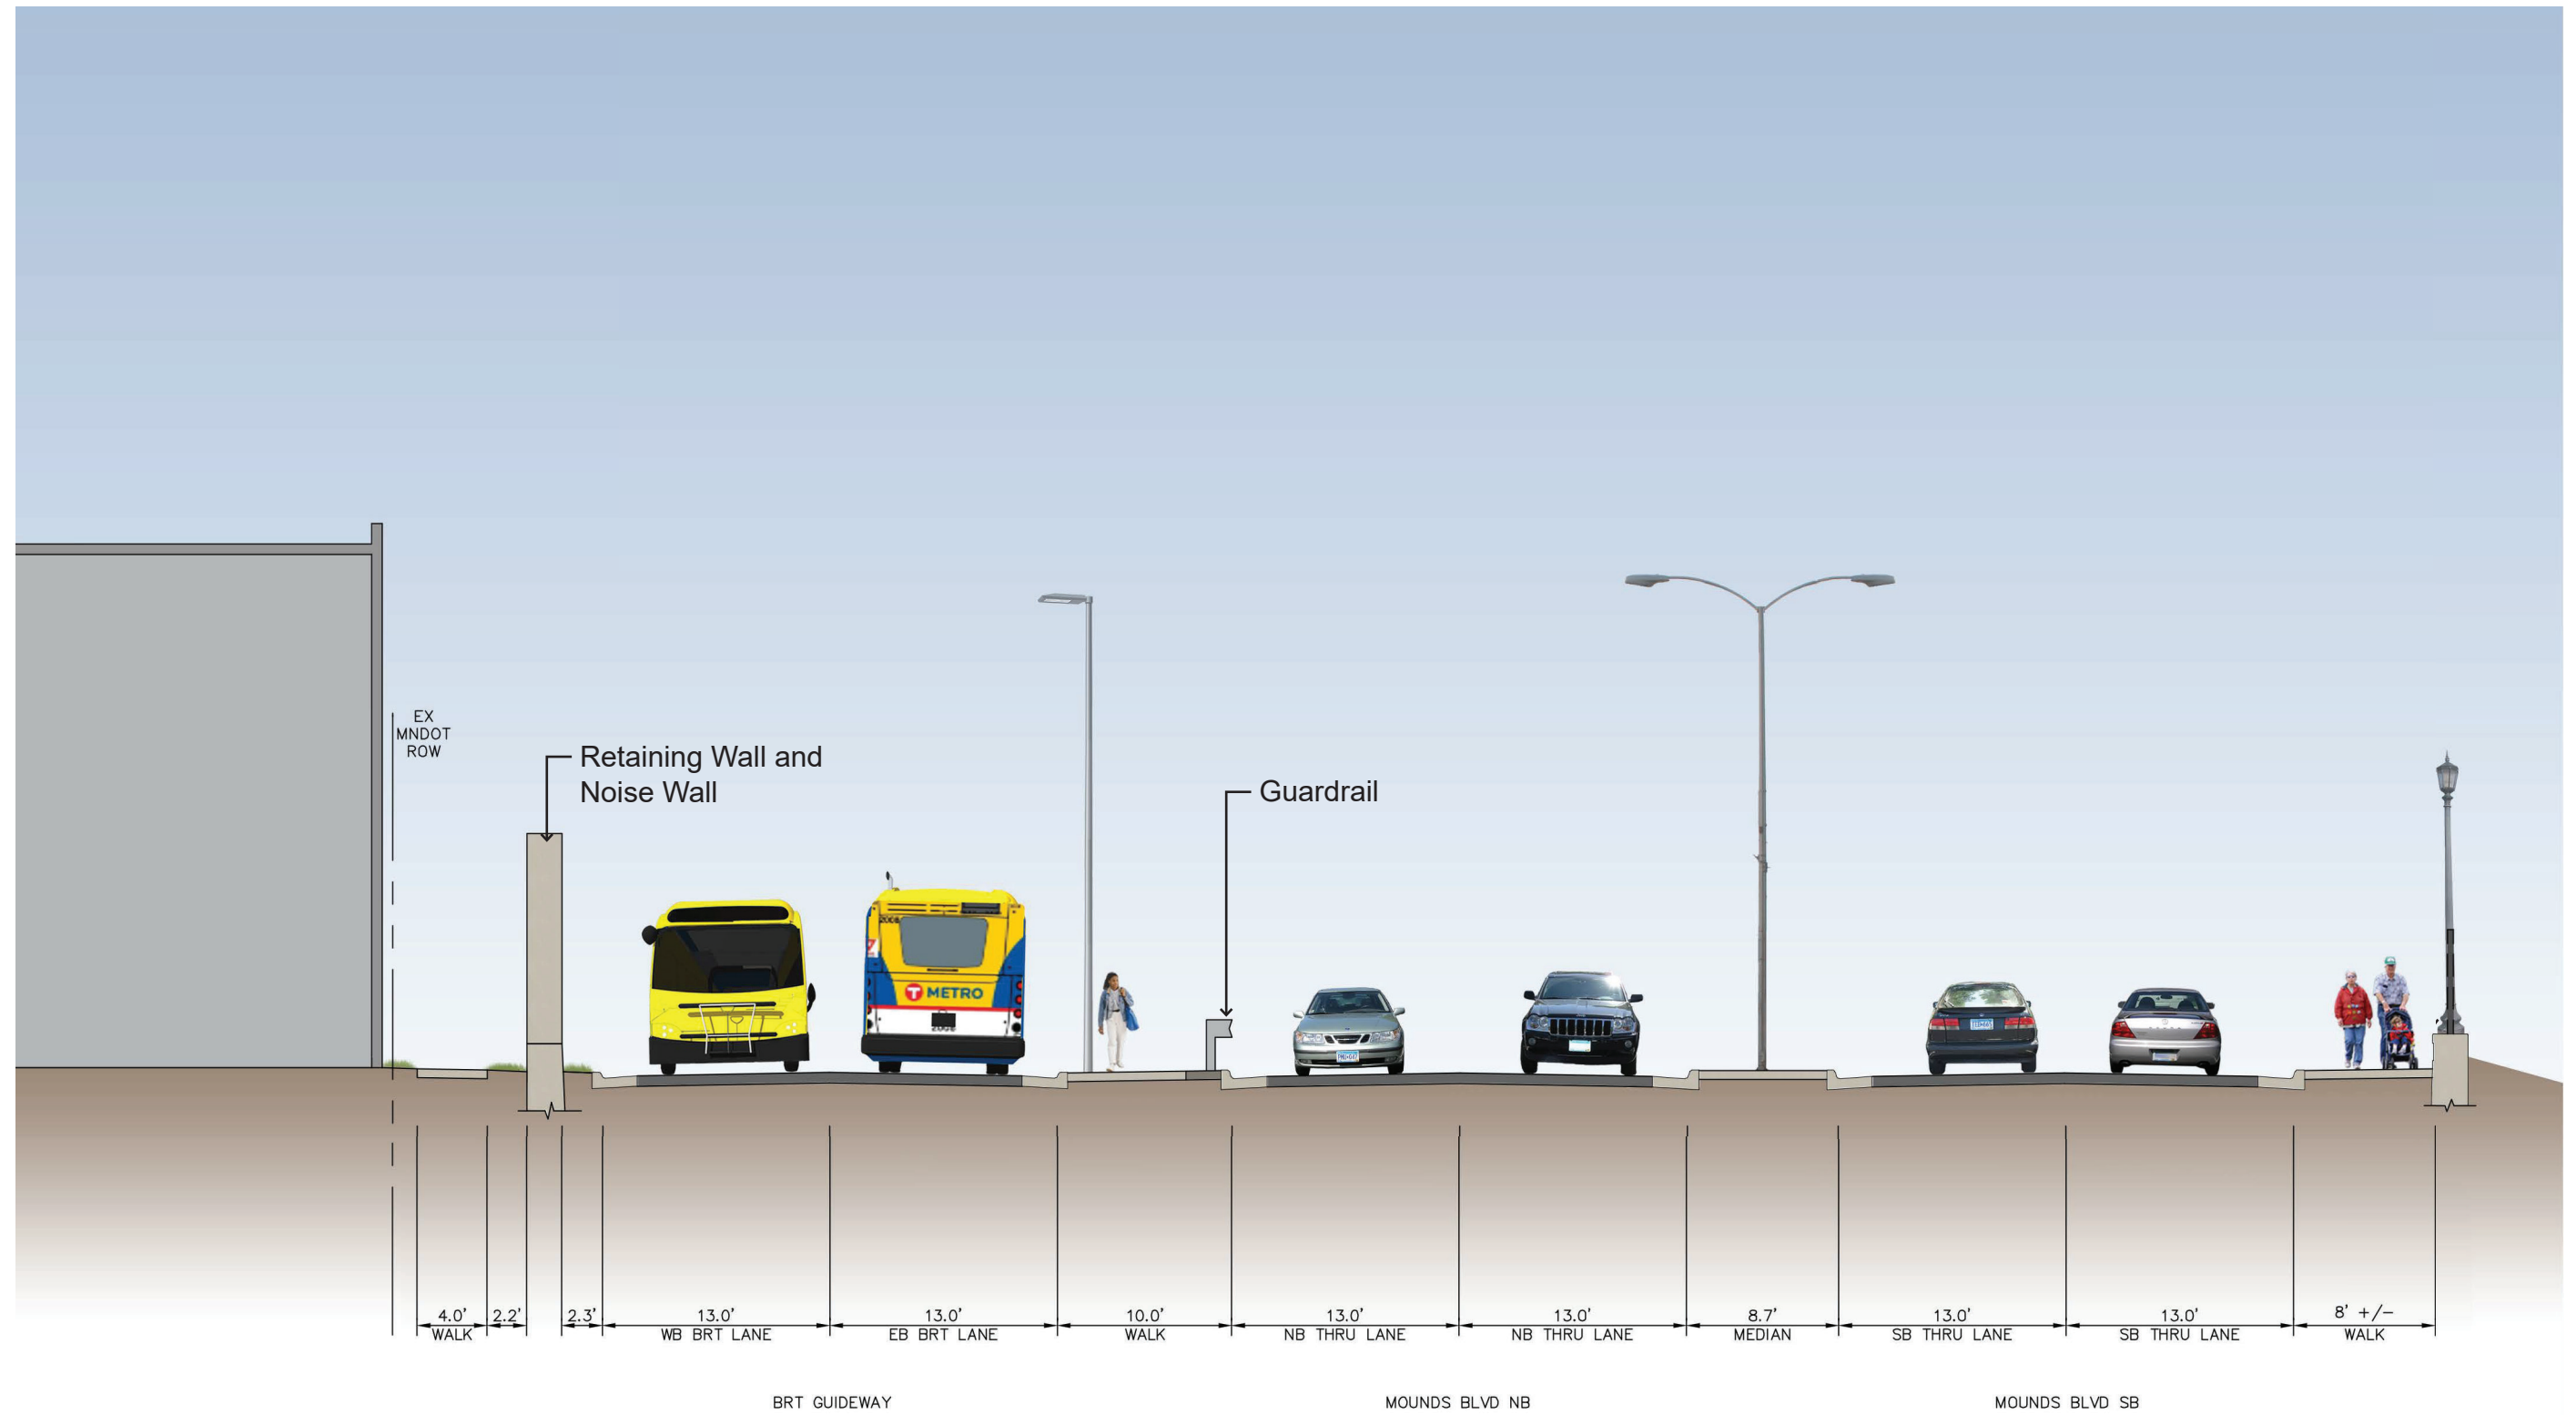

DRAFT - WORK IN PROCESS



MOUNDS BOULEVARD STATION
Section C-C

September 4, 2020

