


LEGEND

- Overstory Tree
- Ornamental Tree
- Coniferous Tree
- Understory Planting
- Proposed Roadway Light
- Proposed Pedestrian Light
- Salvage and Reinstall Pedestrian Light
- Salvage and Reinstall Roadway Light

- Bituminous Pavement
- Concrete Pavement
- Enhanced Pavement
- Turf
- Native Seed

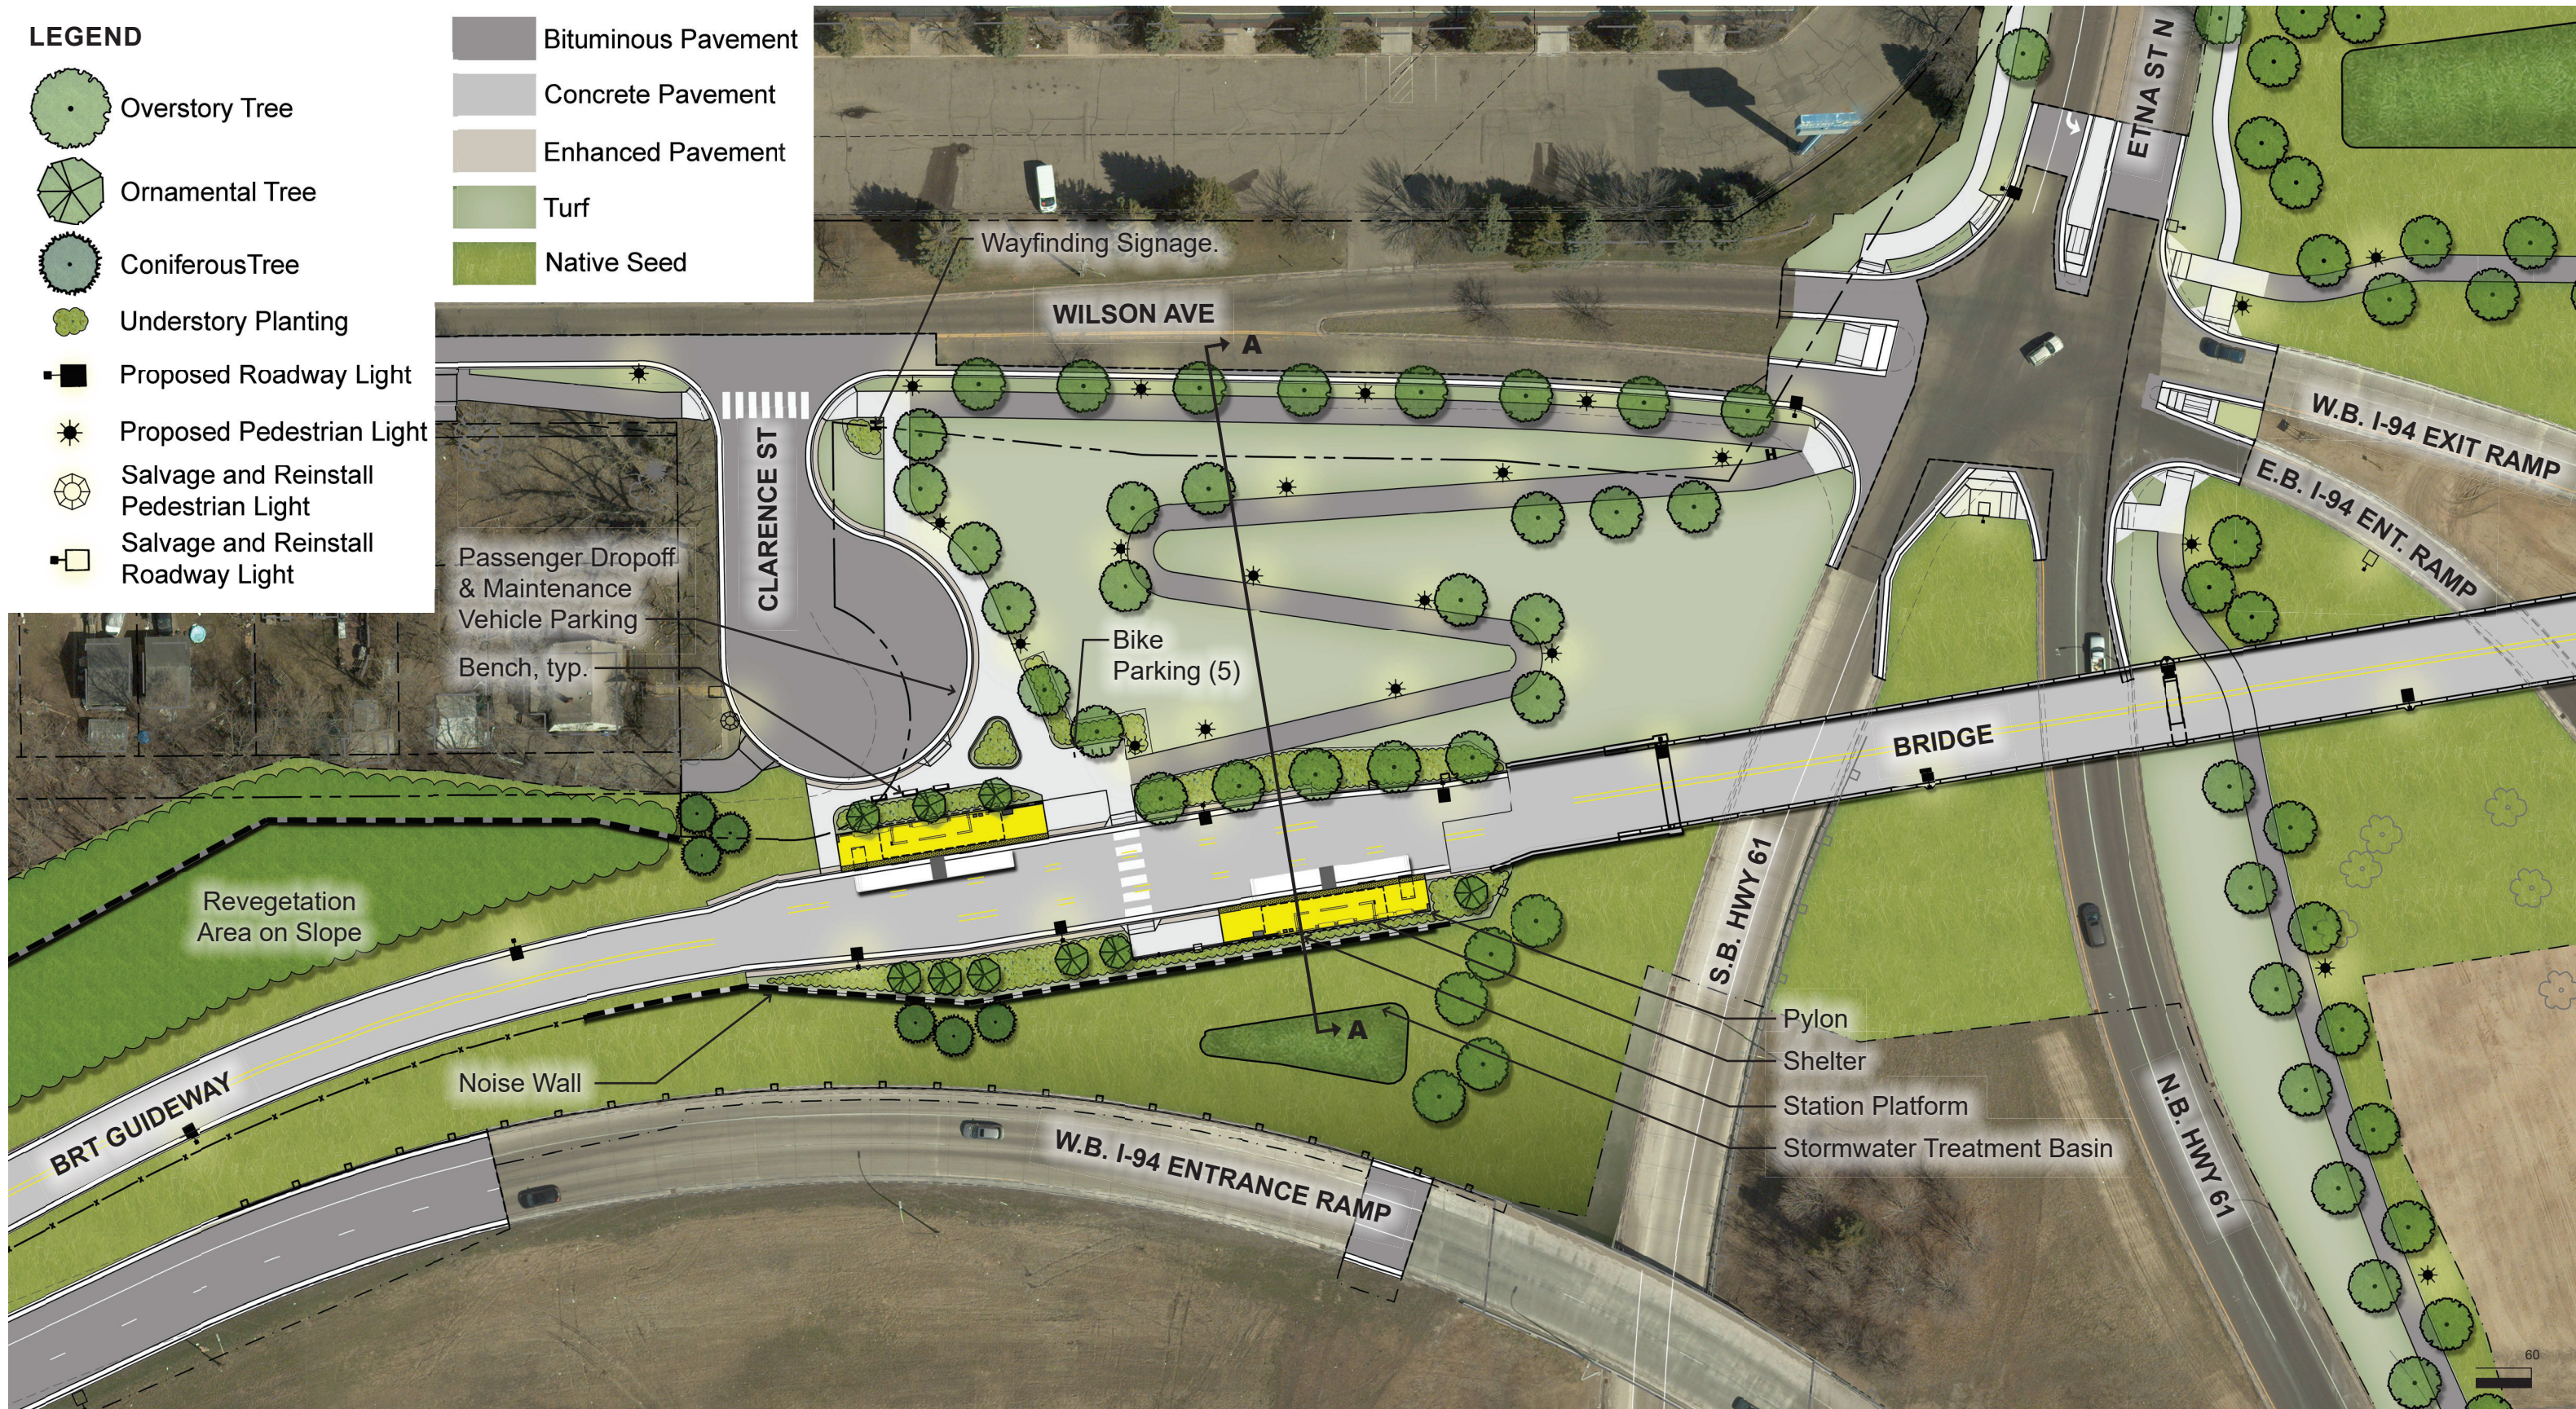

DRAFT - WORK IN PROCESS



DRAFT - WORK IN PROCESS