



LEGEND

- Overstory Tree
- Upright/Ornamental Tree
- Coniferous Tree
- Understory Planting
- Shrub/Perennial Massing
- Roadway Light
- Pedestrian Light
- Bituminous Pavement
- Concrete Pavement
- Enhanced Pavement
- Turf
- Native Seed
- Stormwater Seed



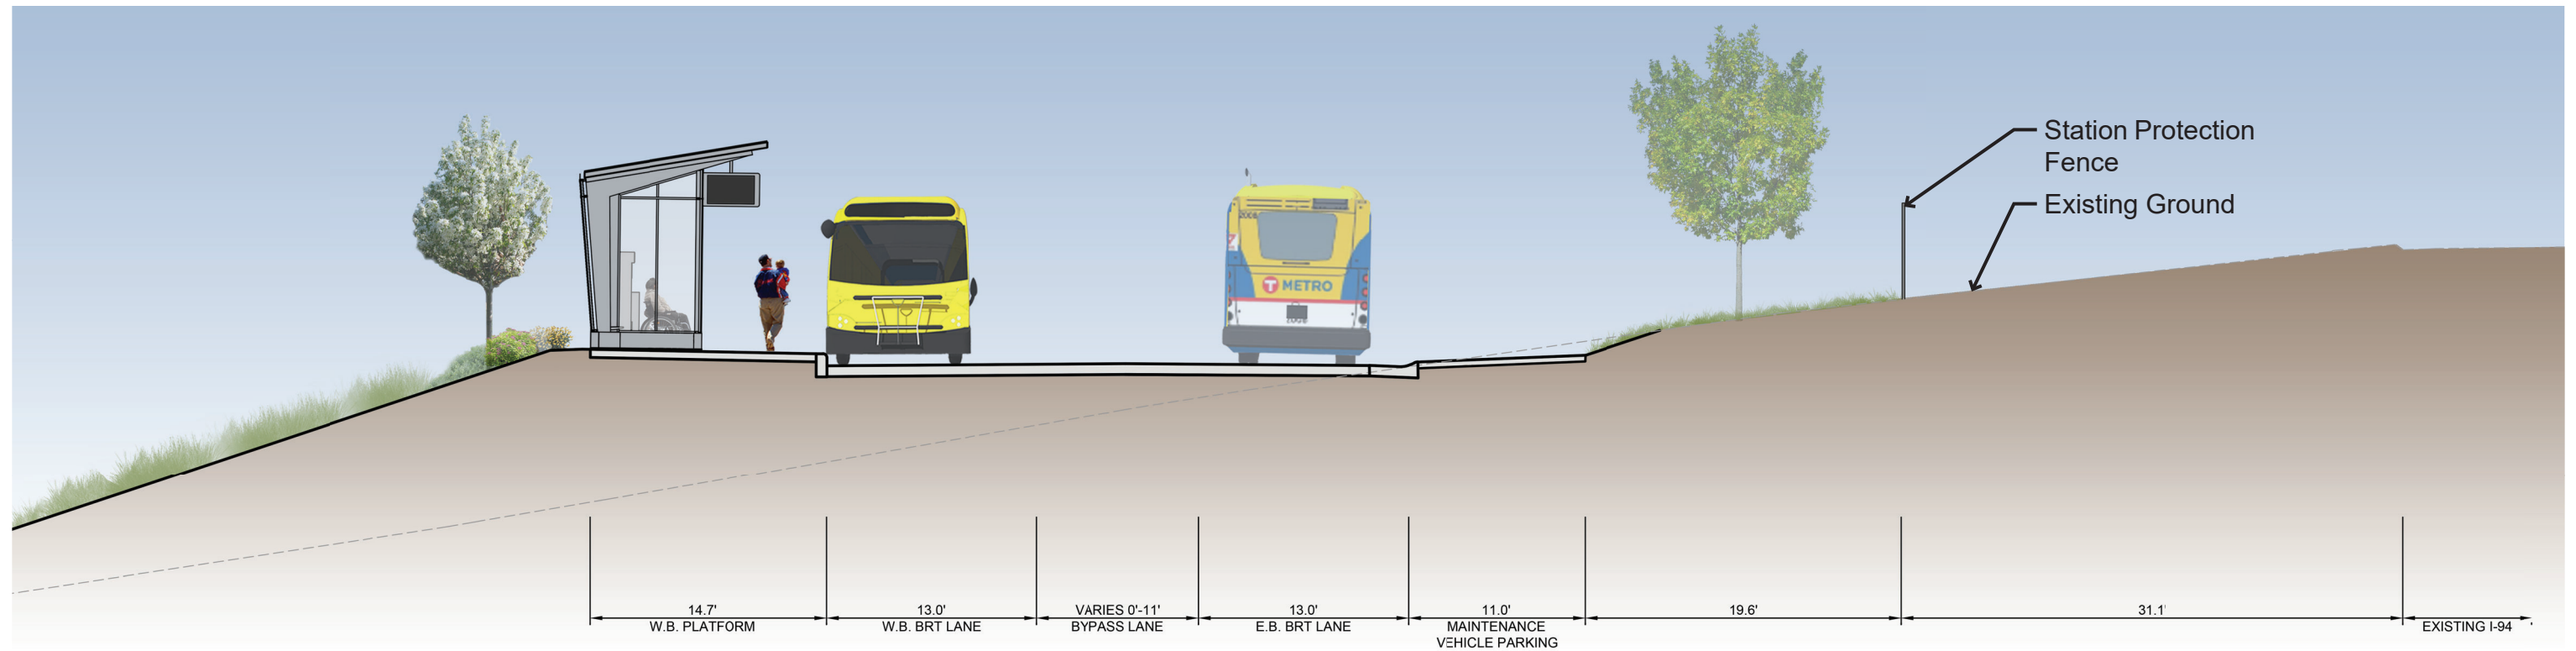

Section A-A: W.B. Platform (Looking East)

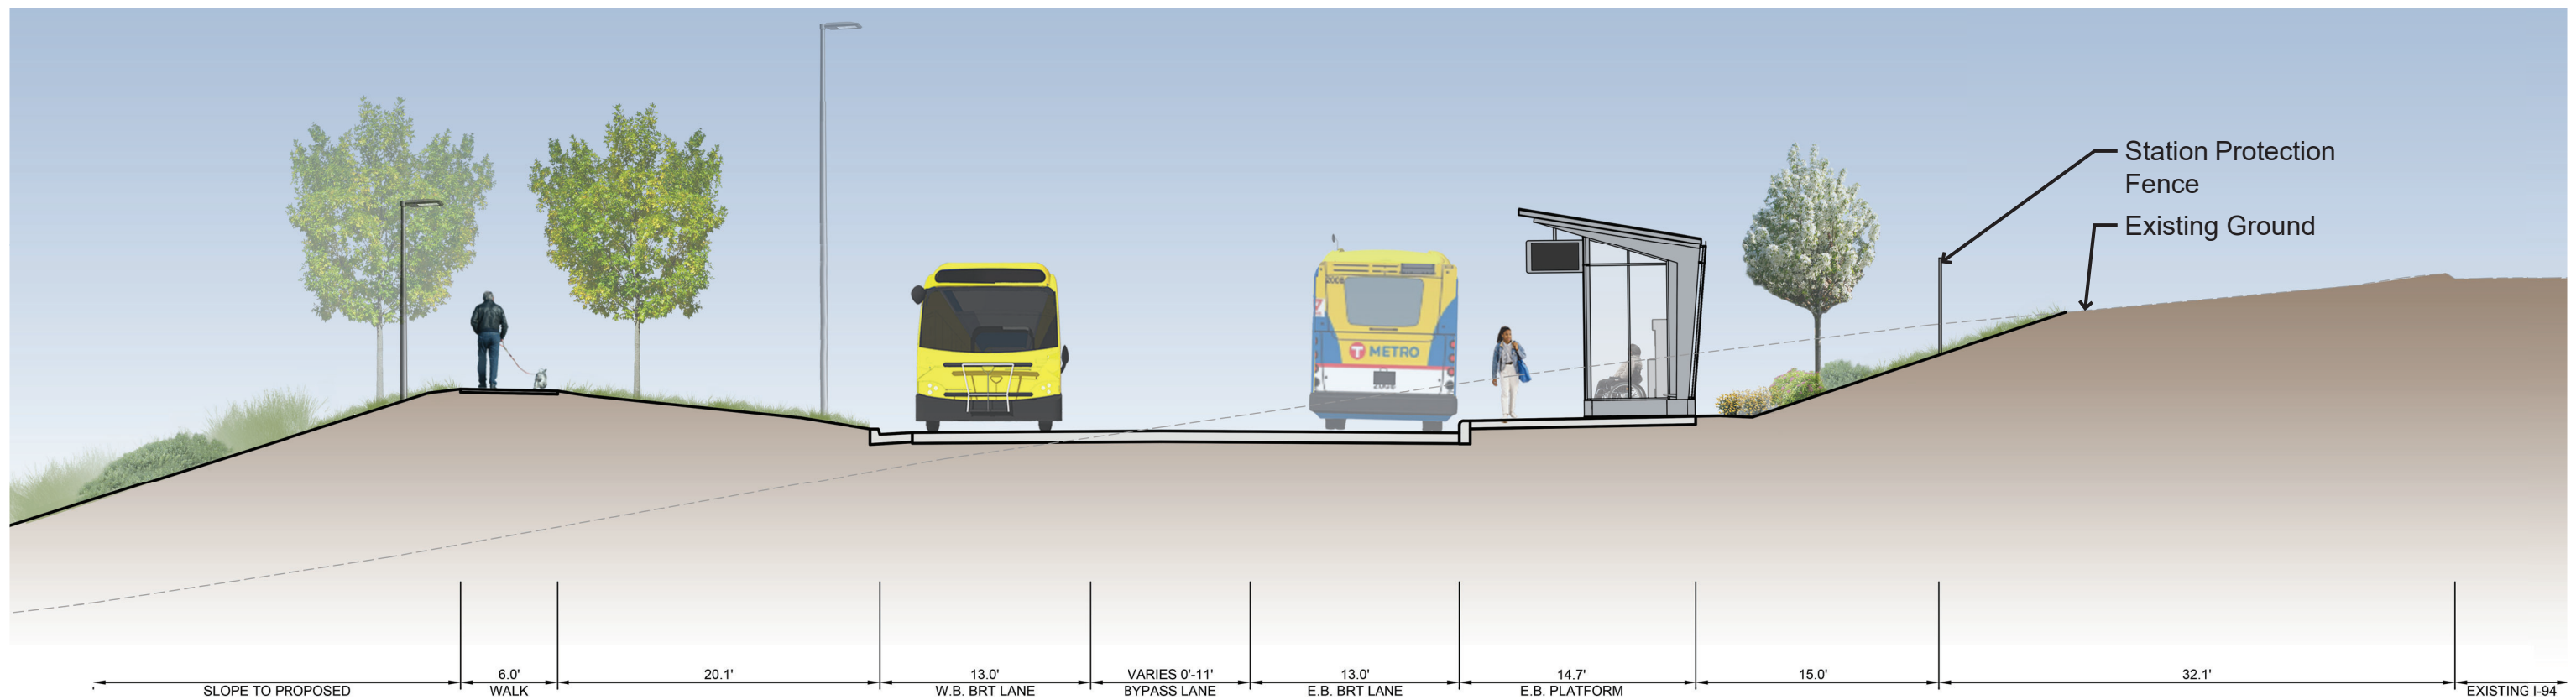

Section B-B: E.B. Platform (Looking East)



DRAFT - WORK IN PROCESS