


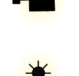





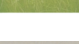
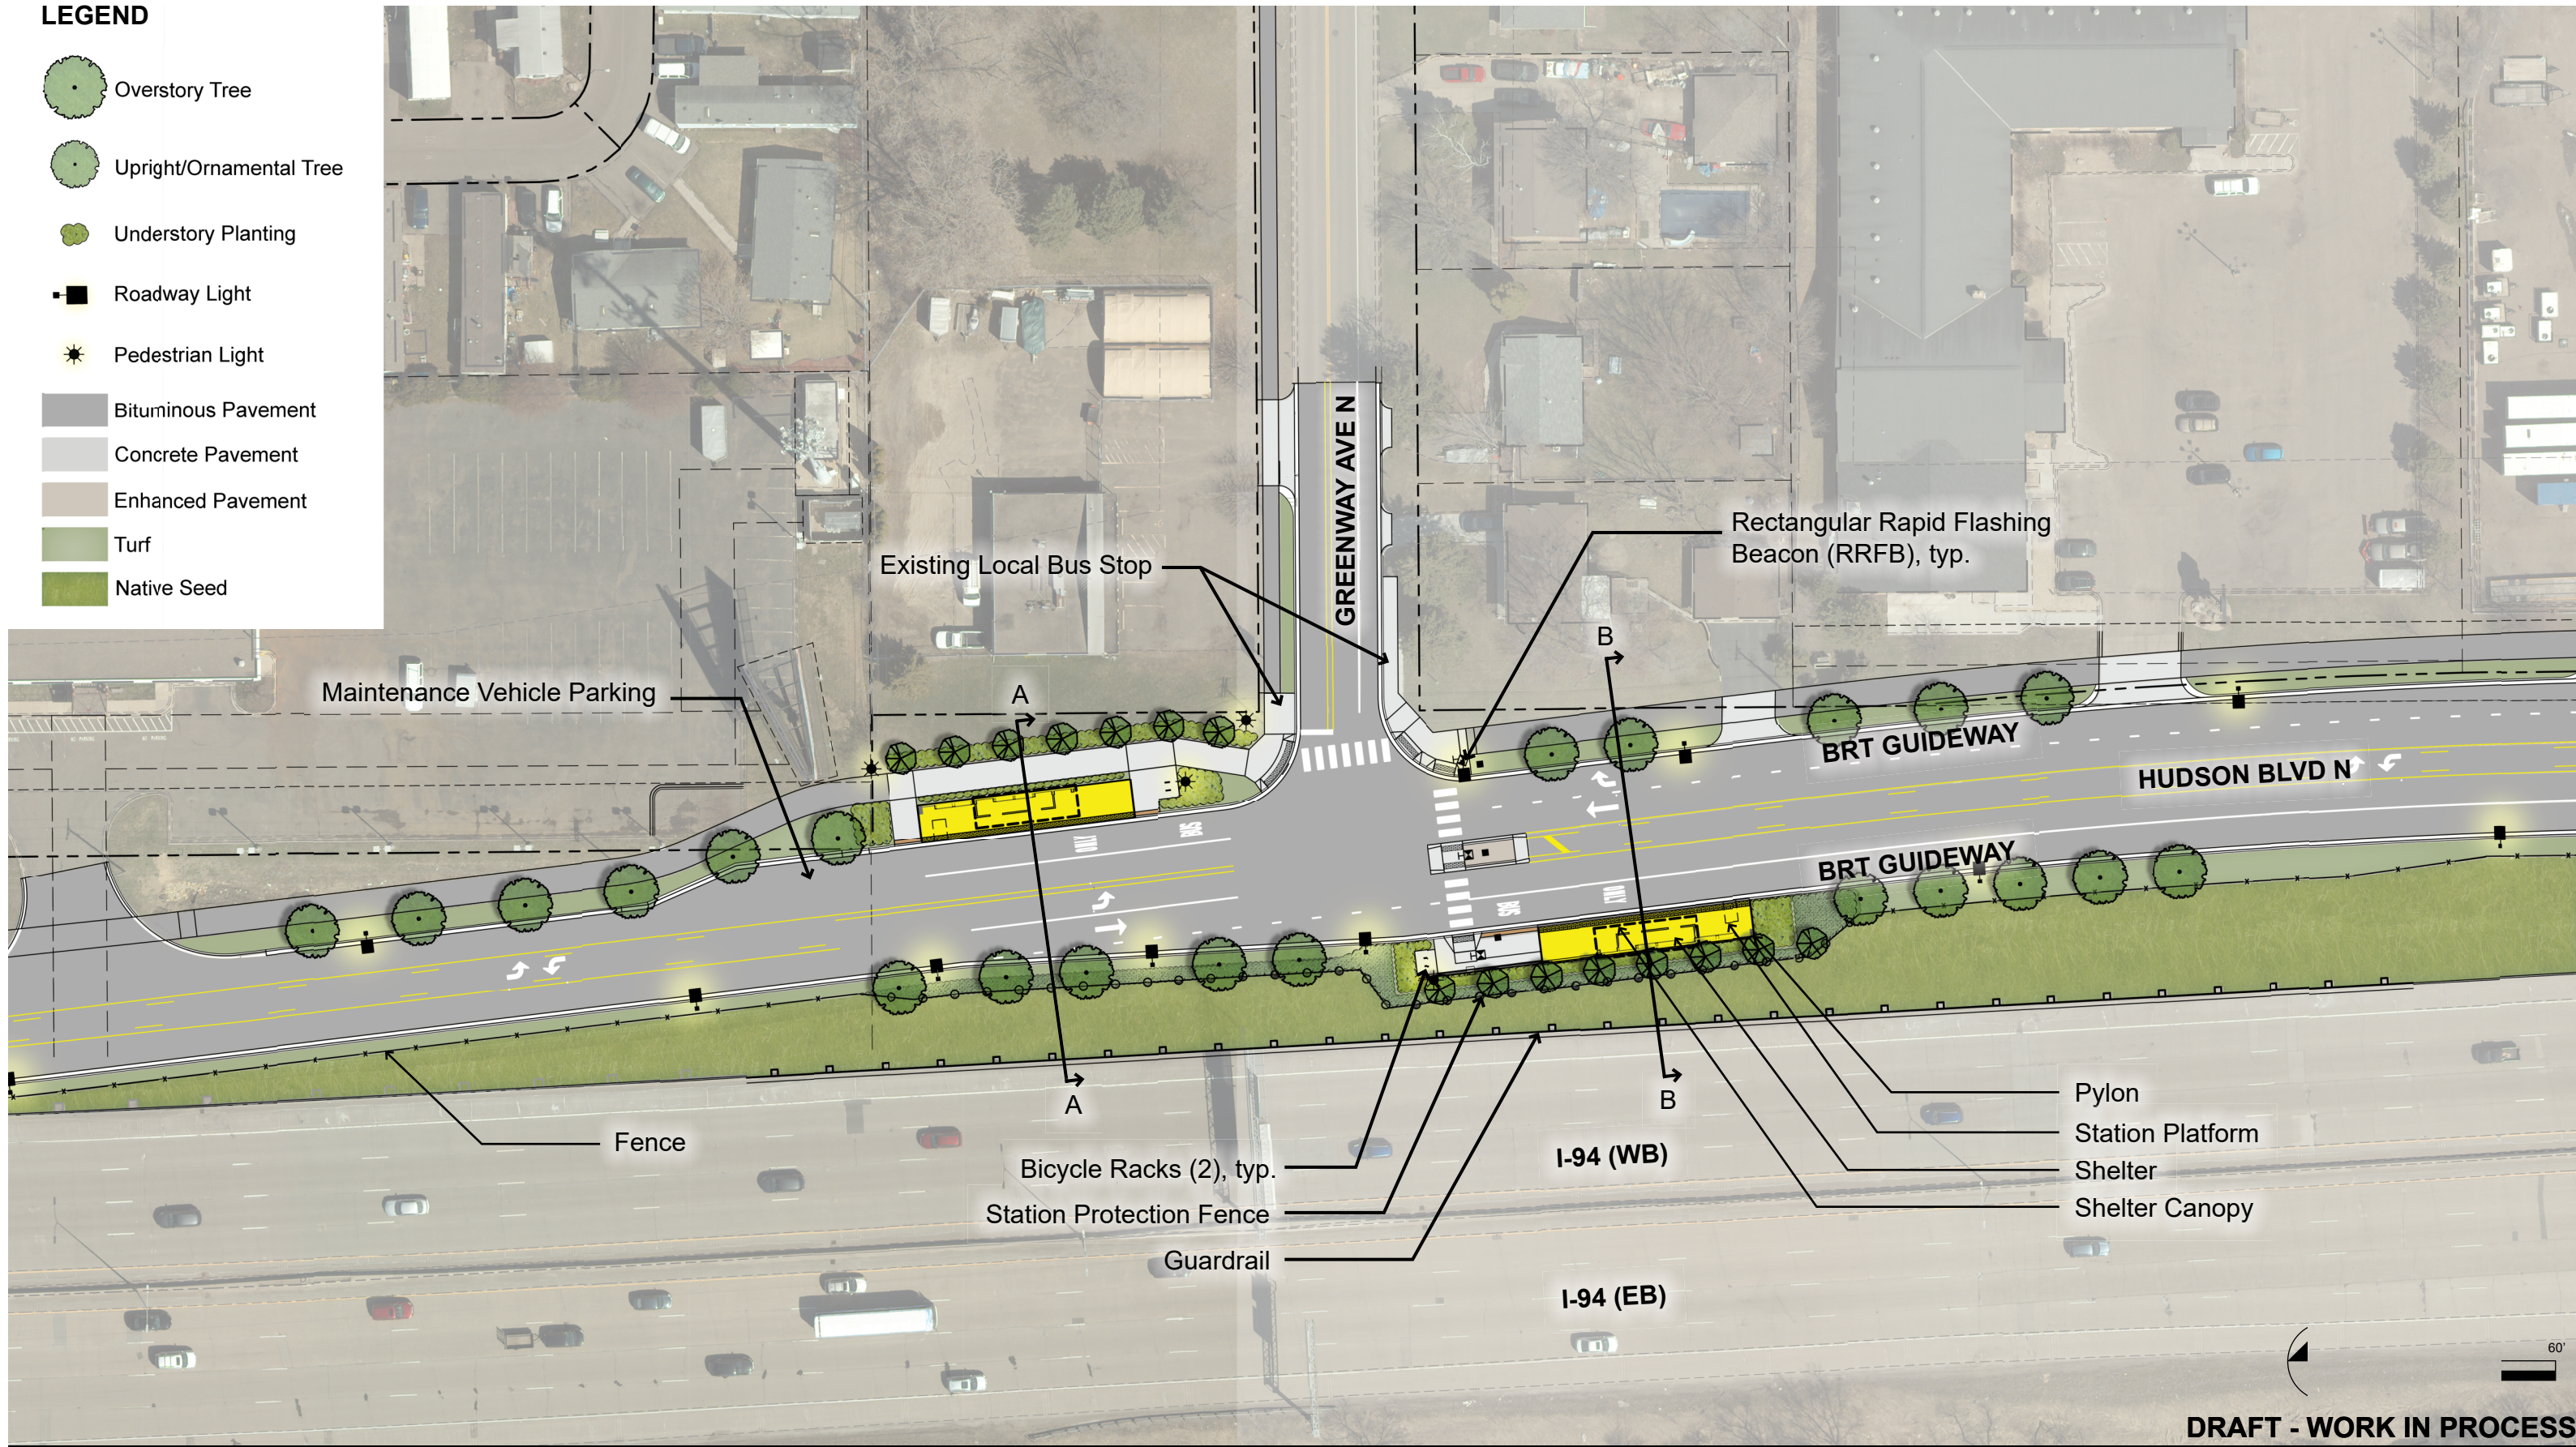
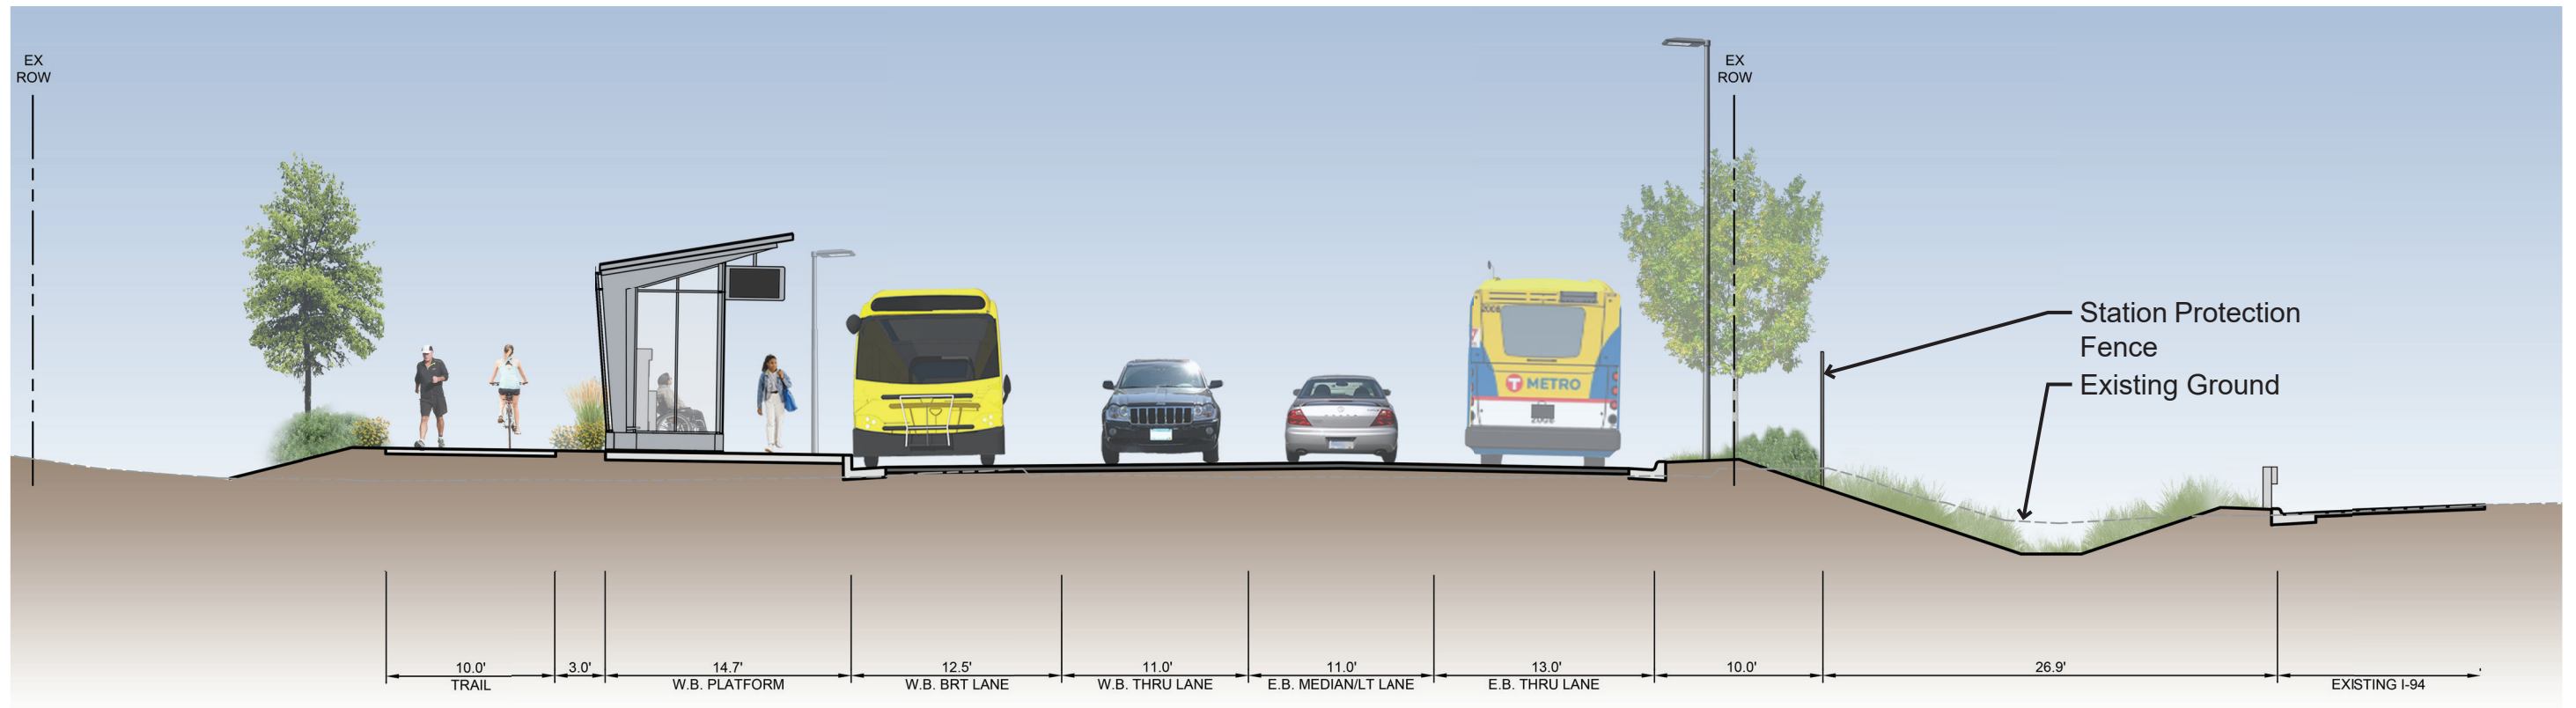


**LEGEND**


-  Overstory Tree
-  Upright/Ornamental Tree
-  Understory Planting
-  Roadway Light
-  Pedestrian Light
-  Bituminous Pavement
-  Concrete Pavement
-  Enhanced Pavement
-  Turf
-  Native Seed



**DRAFT - WORK IN PROCESS**



Section A-A: WB Platform (Looking East)

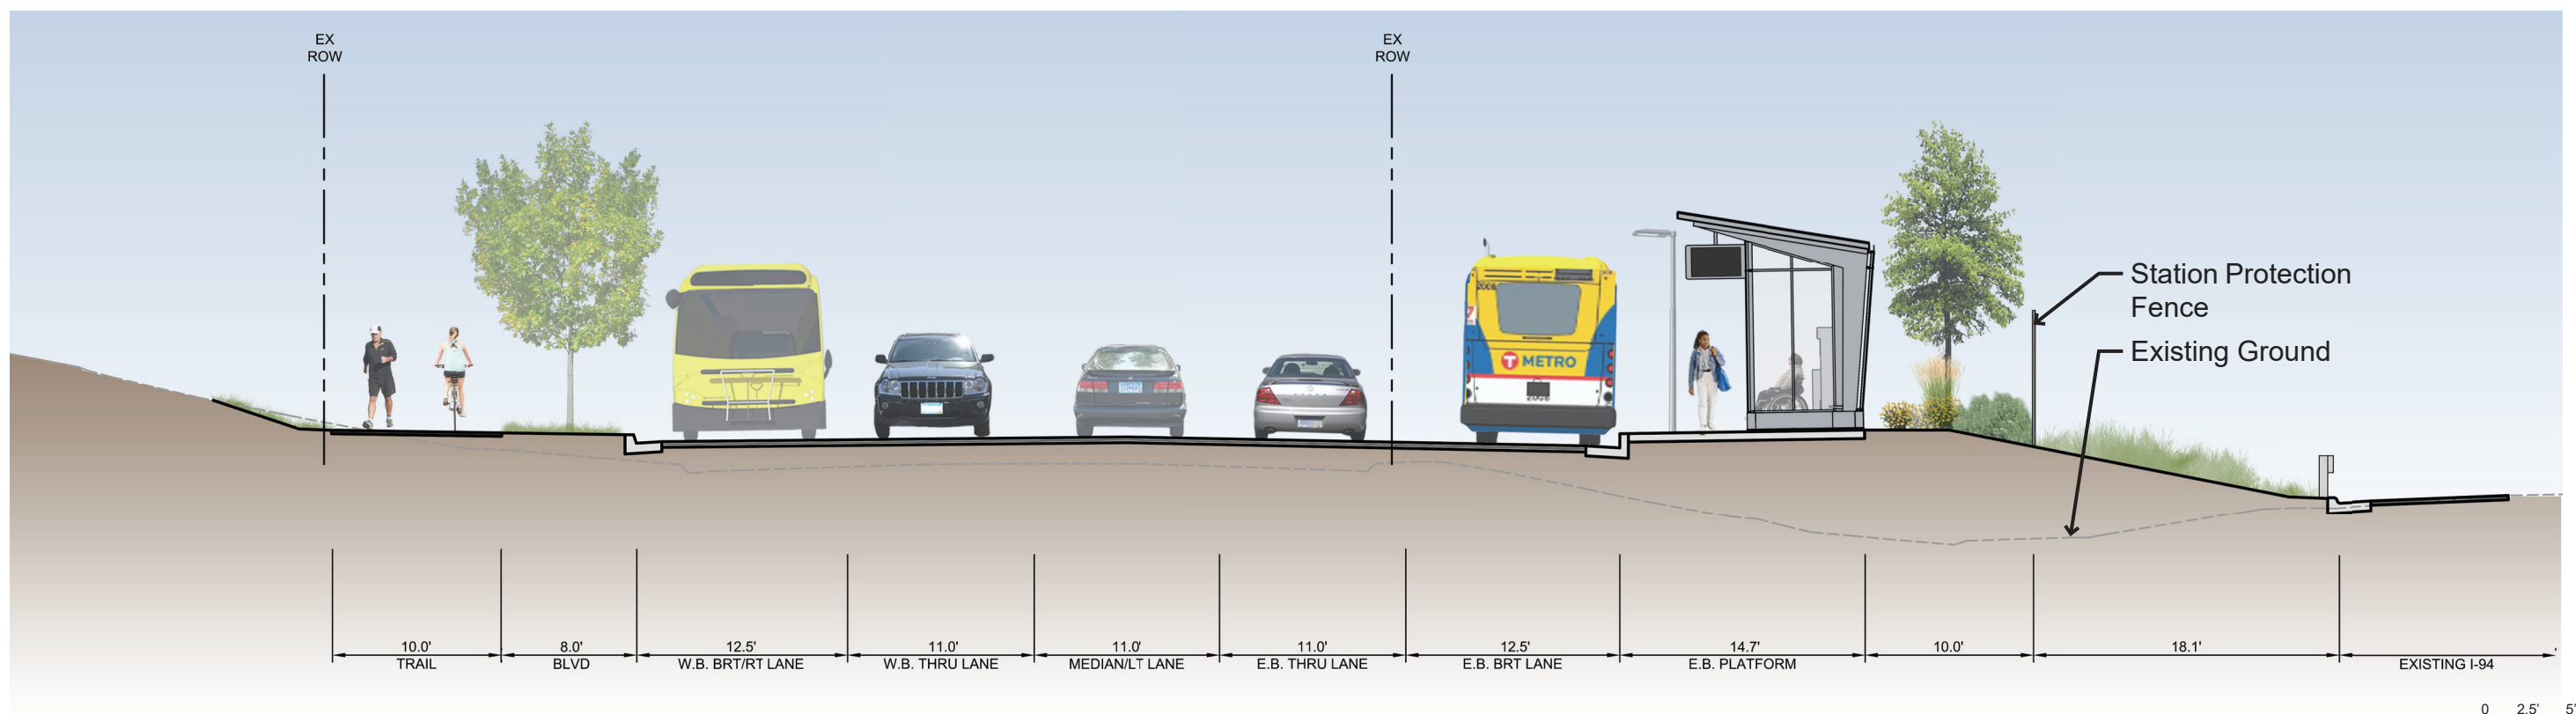

Section B-B: EB Platform (Looking East)



DRAFT - WORK IN PROCESS