



DRAFT - WORK IN PROCESS

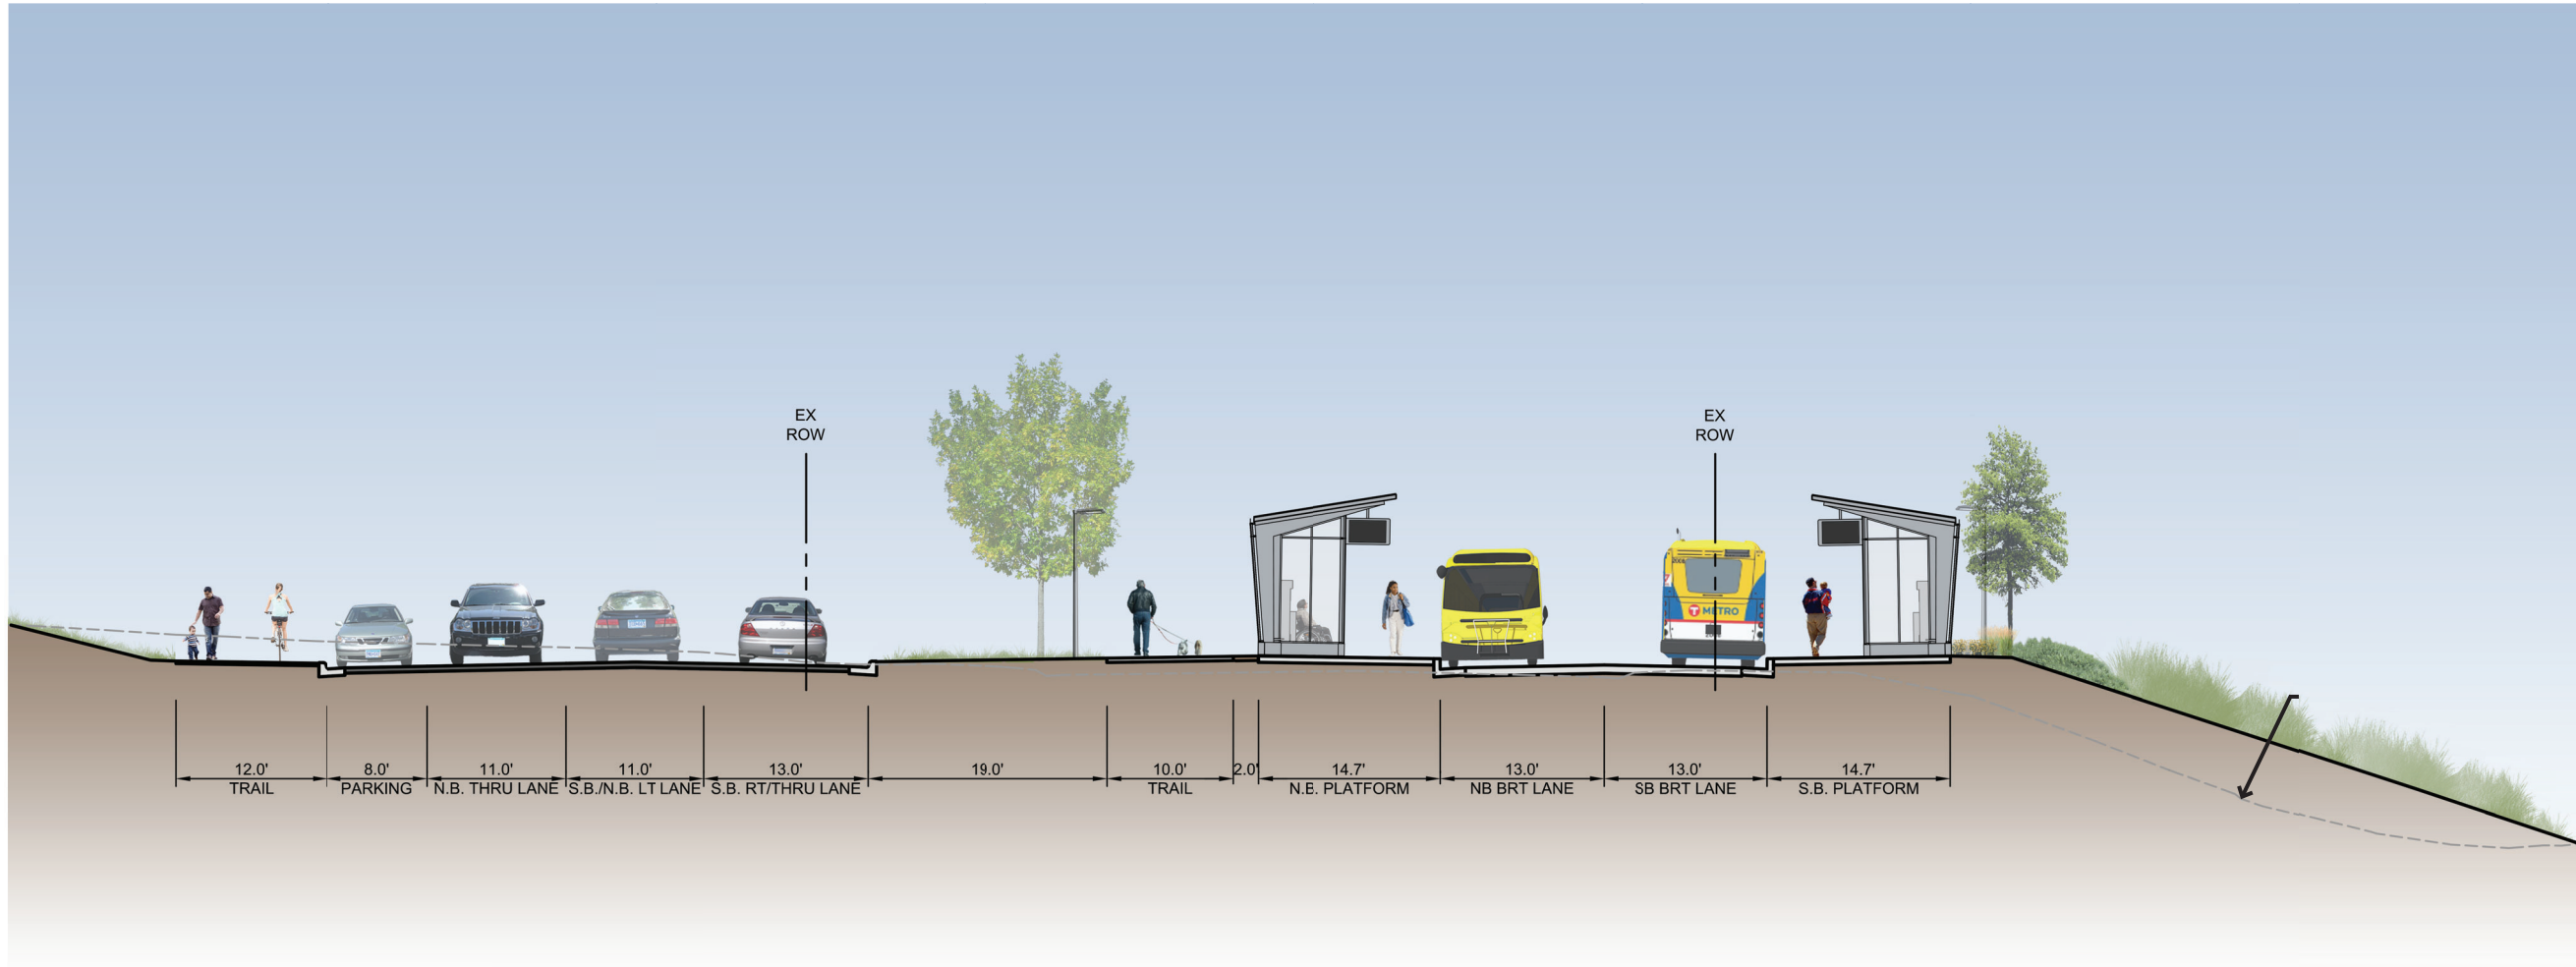

Section A-A (Looking South)

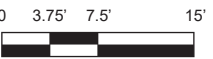

DRAFT - WORK IN PROCESS