

BIELLENBERG DR

WOODBURY
THEATRE
STATION

GUIDER DR

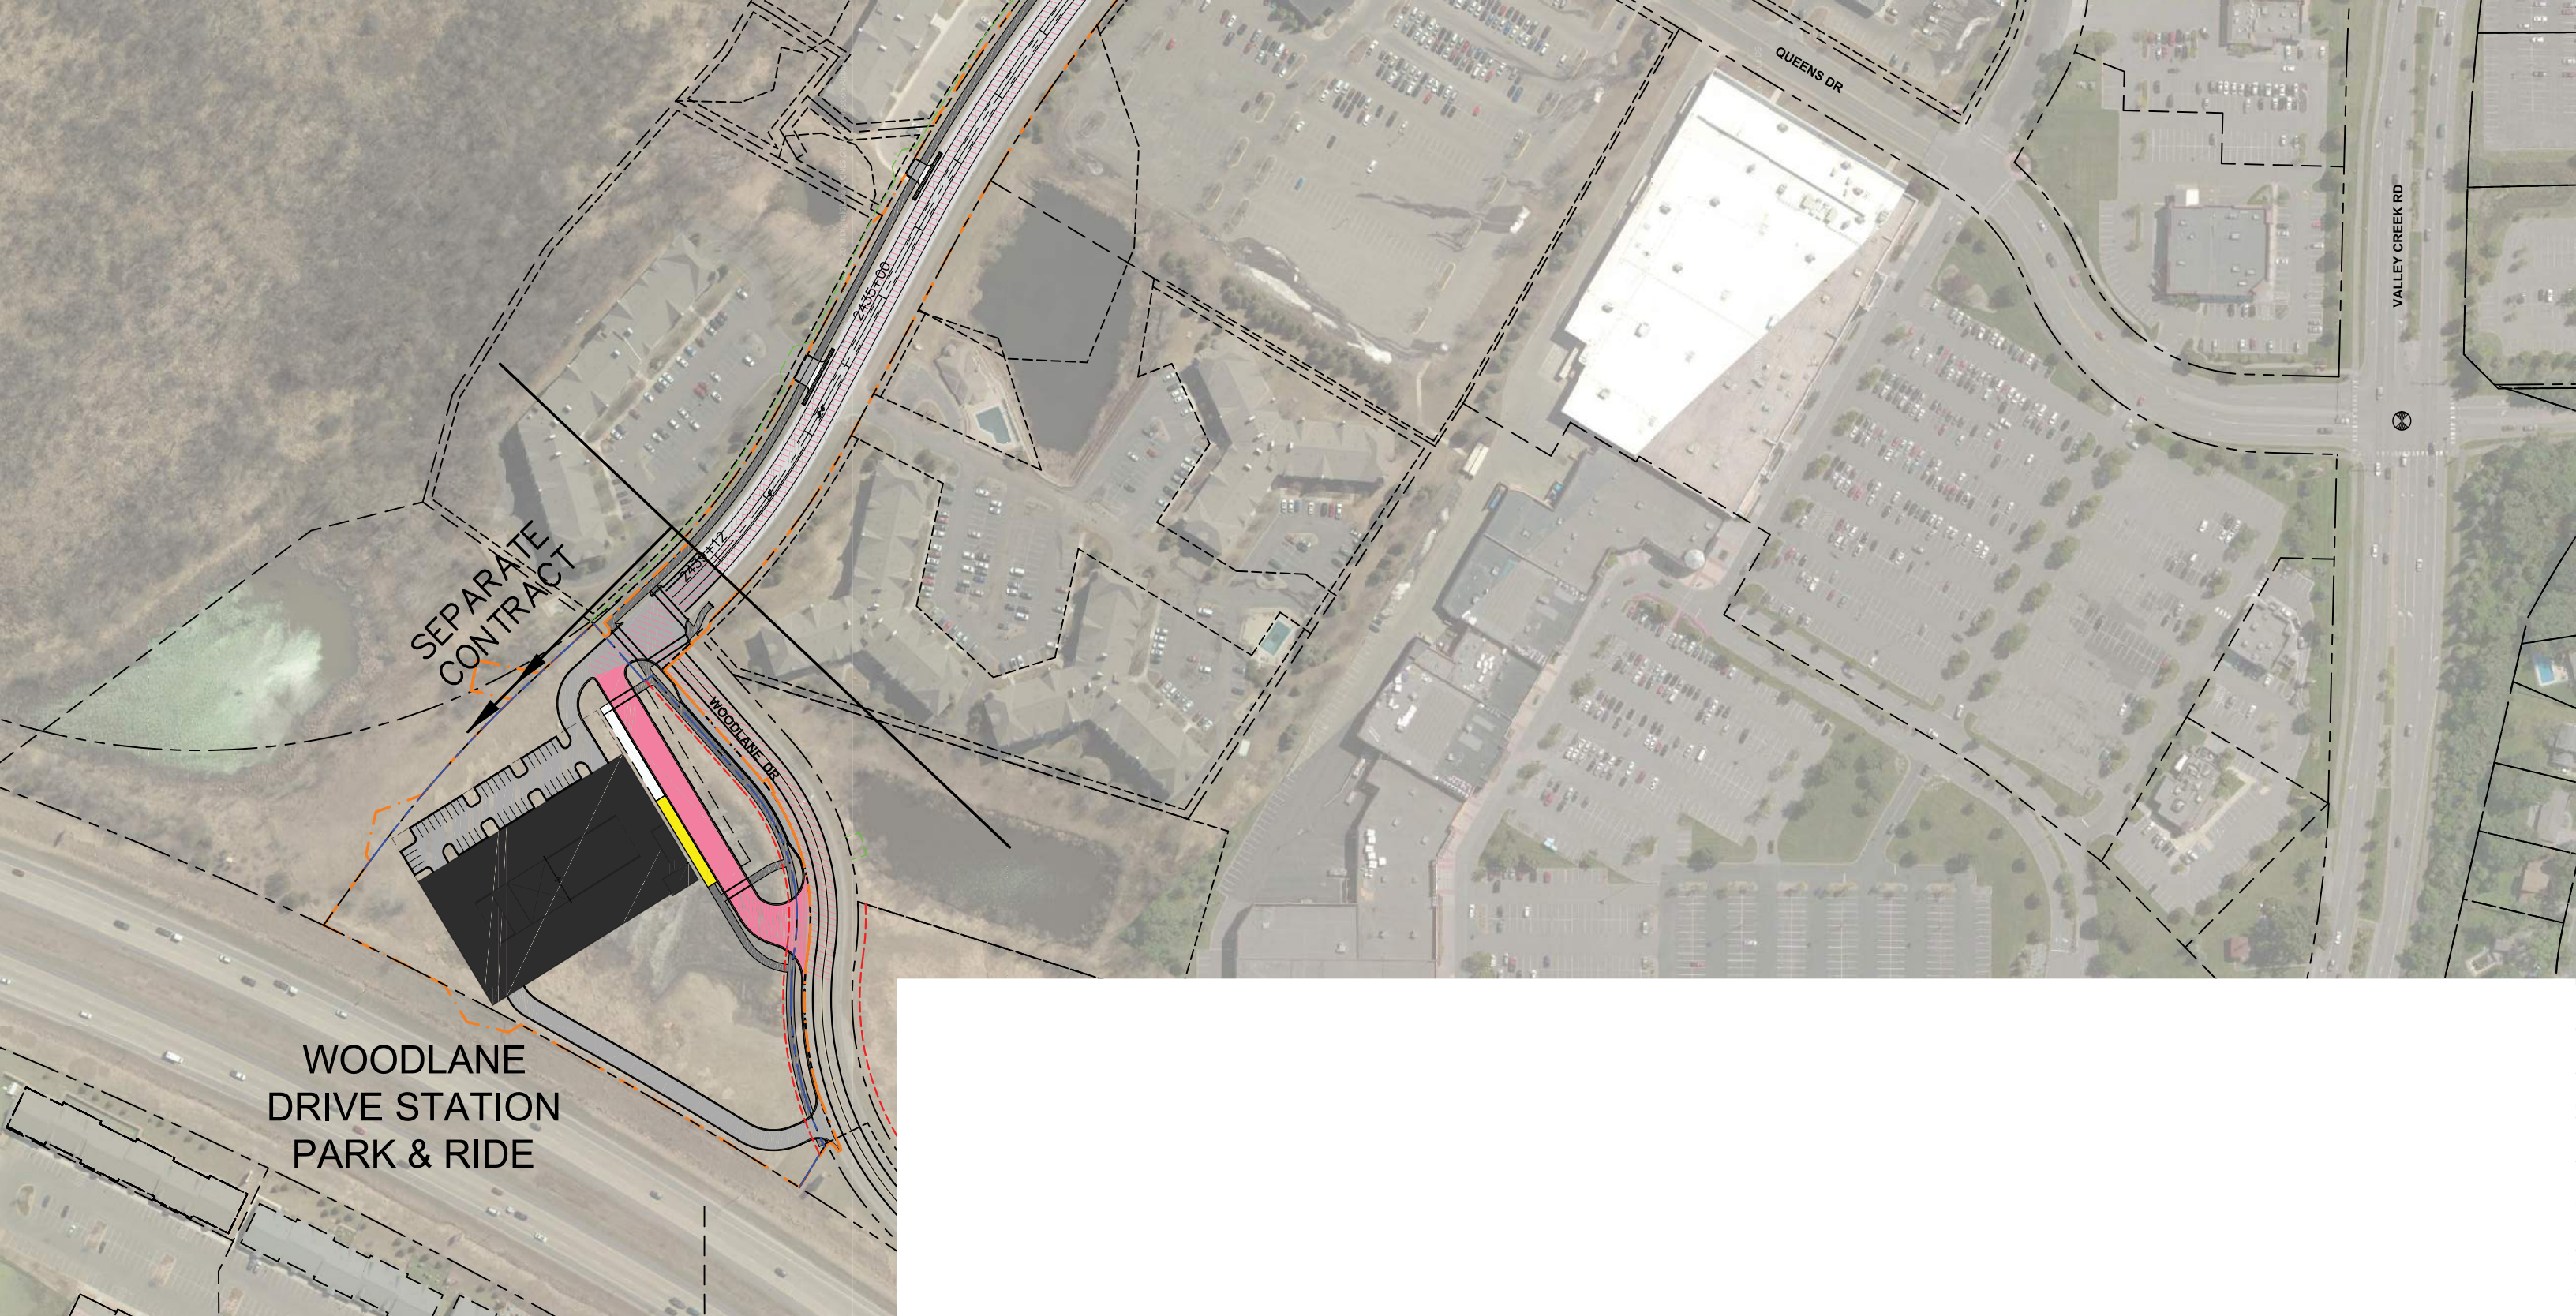
CURRELL BLVD







0 50 100 200

LEGEND			
	BRT GUIDEWAY		MEDIAN
	BRT IN MIXED TRAFFIC		PARK AND RIDE
	STATION PLATFORM		STORMWATER TREATMENT LOCATION
	ROADWAY		MILL AND OVERLAY
	SITUATION TRAIL		RETAINING WALL
	CONCRETE TRAIL OR SIDEWALK		EXISTING NOISE WALL TO REMAIN IN PLACE
	BRIDGE/UNDERPASS		PROPOSED NOISE WALL
	PROPOSED GUARDRAIL		EXISTING PROPERTY LINE
	CONSTRUCTION LIMITS		EXISTING RIGHT OF WAY
	PROPOSED RIGHT OF WAY		TEMPORARY EASEMENT
	PERMANENT EASEMENT		EXISTING SIGNAL SYSTEM TO REMAIN IN PLACE
	PROPOSED SIGNAL SYSTEM		WOODY EXISTING SIGNAL SYSTEM
	PROPOSED DIRECTIONAL LANE USE		EXISTING FENCE
	PROPOSED FENCE		EXISTING WETLAND DELINEATION
	PARKING STRUCTURE		

GOLD LINE BRT 20
OCTOBER 2021 DRAFT WORK IN PROCESS



LEGEND							
	BRT GUIDEWAY		MEDIAN		PROPOSED GUARDRAIL		EXISTING SIGNAL SYSTEM TO REMAIN IN PLACE
	BRT IN MIXED TRAFFIC		PARK AND RIDE		CONSTRUCTION LIMITS		PROPOSED SIGNAL SYSTEM
	STATION PLATFORM		STORMWATER TREATMENT LOCATION		EXISTING PROPERTY LINE		MODIFY EXISTING SIGNAL SYSTEM
	ROADWAY		WELL AND OVERLAY		EXISTING RIGHT OF WAY		PROPOSED DIRECTIONAL LANE USE
	BITUMINOUS TRAIL		RETAINING WALL		PROPOSED RIGHT OF WAY		PROPOSED FENCE
	CONCRETE TRAIL OR SIDEWALK		EXISTING NOISE WALL TO REMAIN IN PLACE		TEMPORARY EASEMENT		EXISTING WETLAND DELINEATION
	BRIDGE/UNDERPASS		PROPOSED NOISE WALL		PERMANENT EASEMENT		PARKING STRUCTURE

