


LEGEND			
	BRT GUIDEWAY		MEDIAN
	BRT IN MIXED TRAFFIC		PARK AND RIDE
	STATION PLATFORM		STORMWATER TREATMENT LOCATION
	ROADWAY		WALL AND OVERLAY
	BITUMINOUS TRAIL		RETAINING WALL
	CONCRETE TRAIL OR SIDEWALK		EXISTING NOISE WALL TO REMAIN IN PLACE
	BRIDGE/UNDERPASS		PROPOSED NOISE WALL
	PROPOSED GUARDRAIL		EXISTING PROPERTY LINE
	CONSTRUCTION LIMITS		EXISTING RIGHT OF WAY
	EXISTING RIGHT OF WAY		PROPOSED RIGHT OF WAY
	TEMPORARY EASEMENT		PERMANENT EASEMENT
	EXISTING SIGNAL SYSTEM TO REMAIN IN PLACE		PROPOSED SIGNAL SYSTEM
	MODIFY EXISTING SIGNAL SYSTEM		PROPOSED DIRECTIONAL LANE USE
	PROPOSED FENCE		EXISTING WETLAND DELINEATION
	PARKING STRUCTURE		



LEGEND			
	BRT GLIDEWAY		MEDIAN
	BRT IN MIXED TRAFFIC		PARK AND RIDE
	STATION PLATFORM		STORMWATER TREATMENT LOCATION
	ROADWAY		WELL AND OVERLAY
	BITUMINOUS TRAIL		RETAINING WALL
	CONCRETE TRAIL OR SIDEWALK		EXISTING NOISE WALL TO REMAIN IN PLACE
	BRIDGE/UNDERPASS		PROPOSED NOISE WALL
	PROPOSED GUARDRAIL		EXISTING PROPERTY LINE
	CONSTRUCTION LIMITS		EXISTING RIGHT OF WAY
	EXISTING RIGHT OF WAY		PROPOSED RIGHT OF WAY
	PROPOSED RIGHT OF WAY		TEMPORARY EASEMENT
	PROPOSED FENCE		PERMANENT EASEMENT
	EXISTING SIGNAL SYSTEM TO REMAIN IN PLACE		EXISTING WETLAND DELINEATION
	PROPOSED SIGNAL SYSTEM		PARKING STRUCTURE
	MODIFY EXISTING SIGNAL SYSTEM		
	PROPOSED DIRECTIONAL LANE USE		

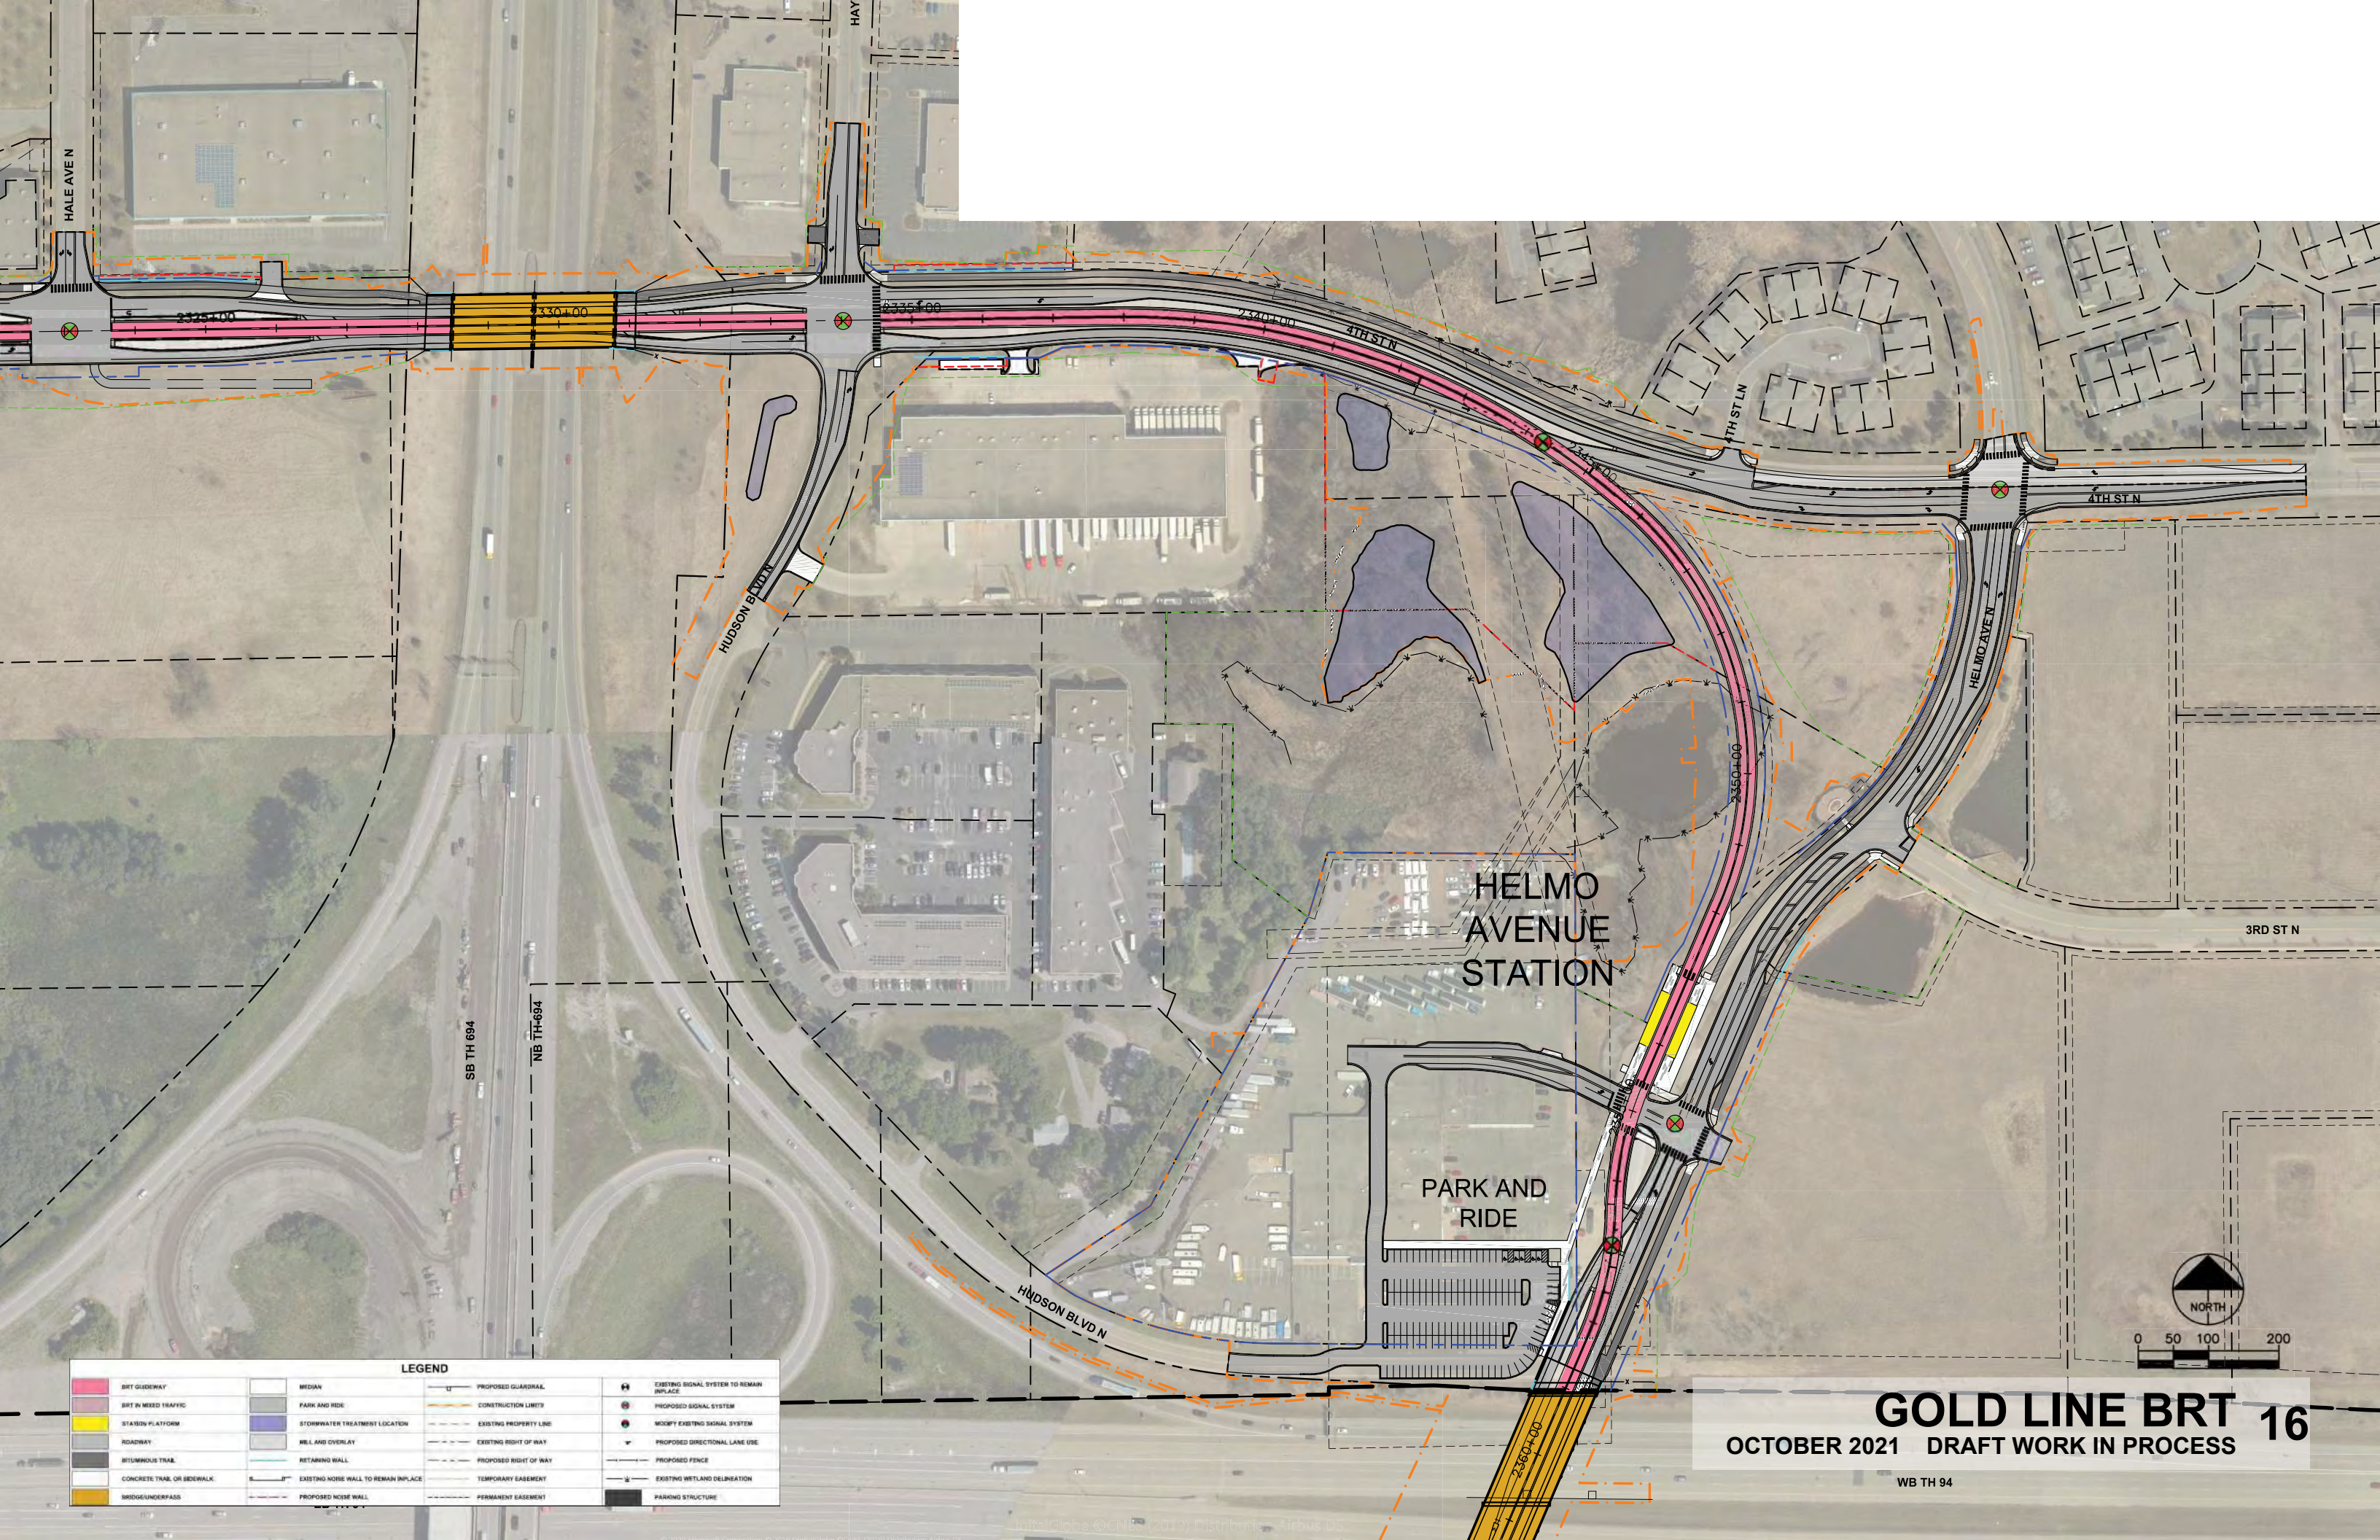