






Union Depot and Sibley St Station Site Plan







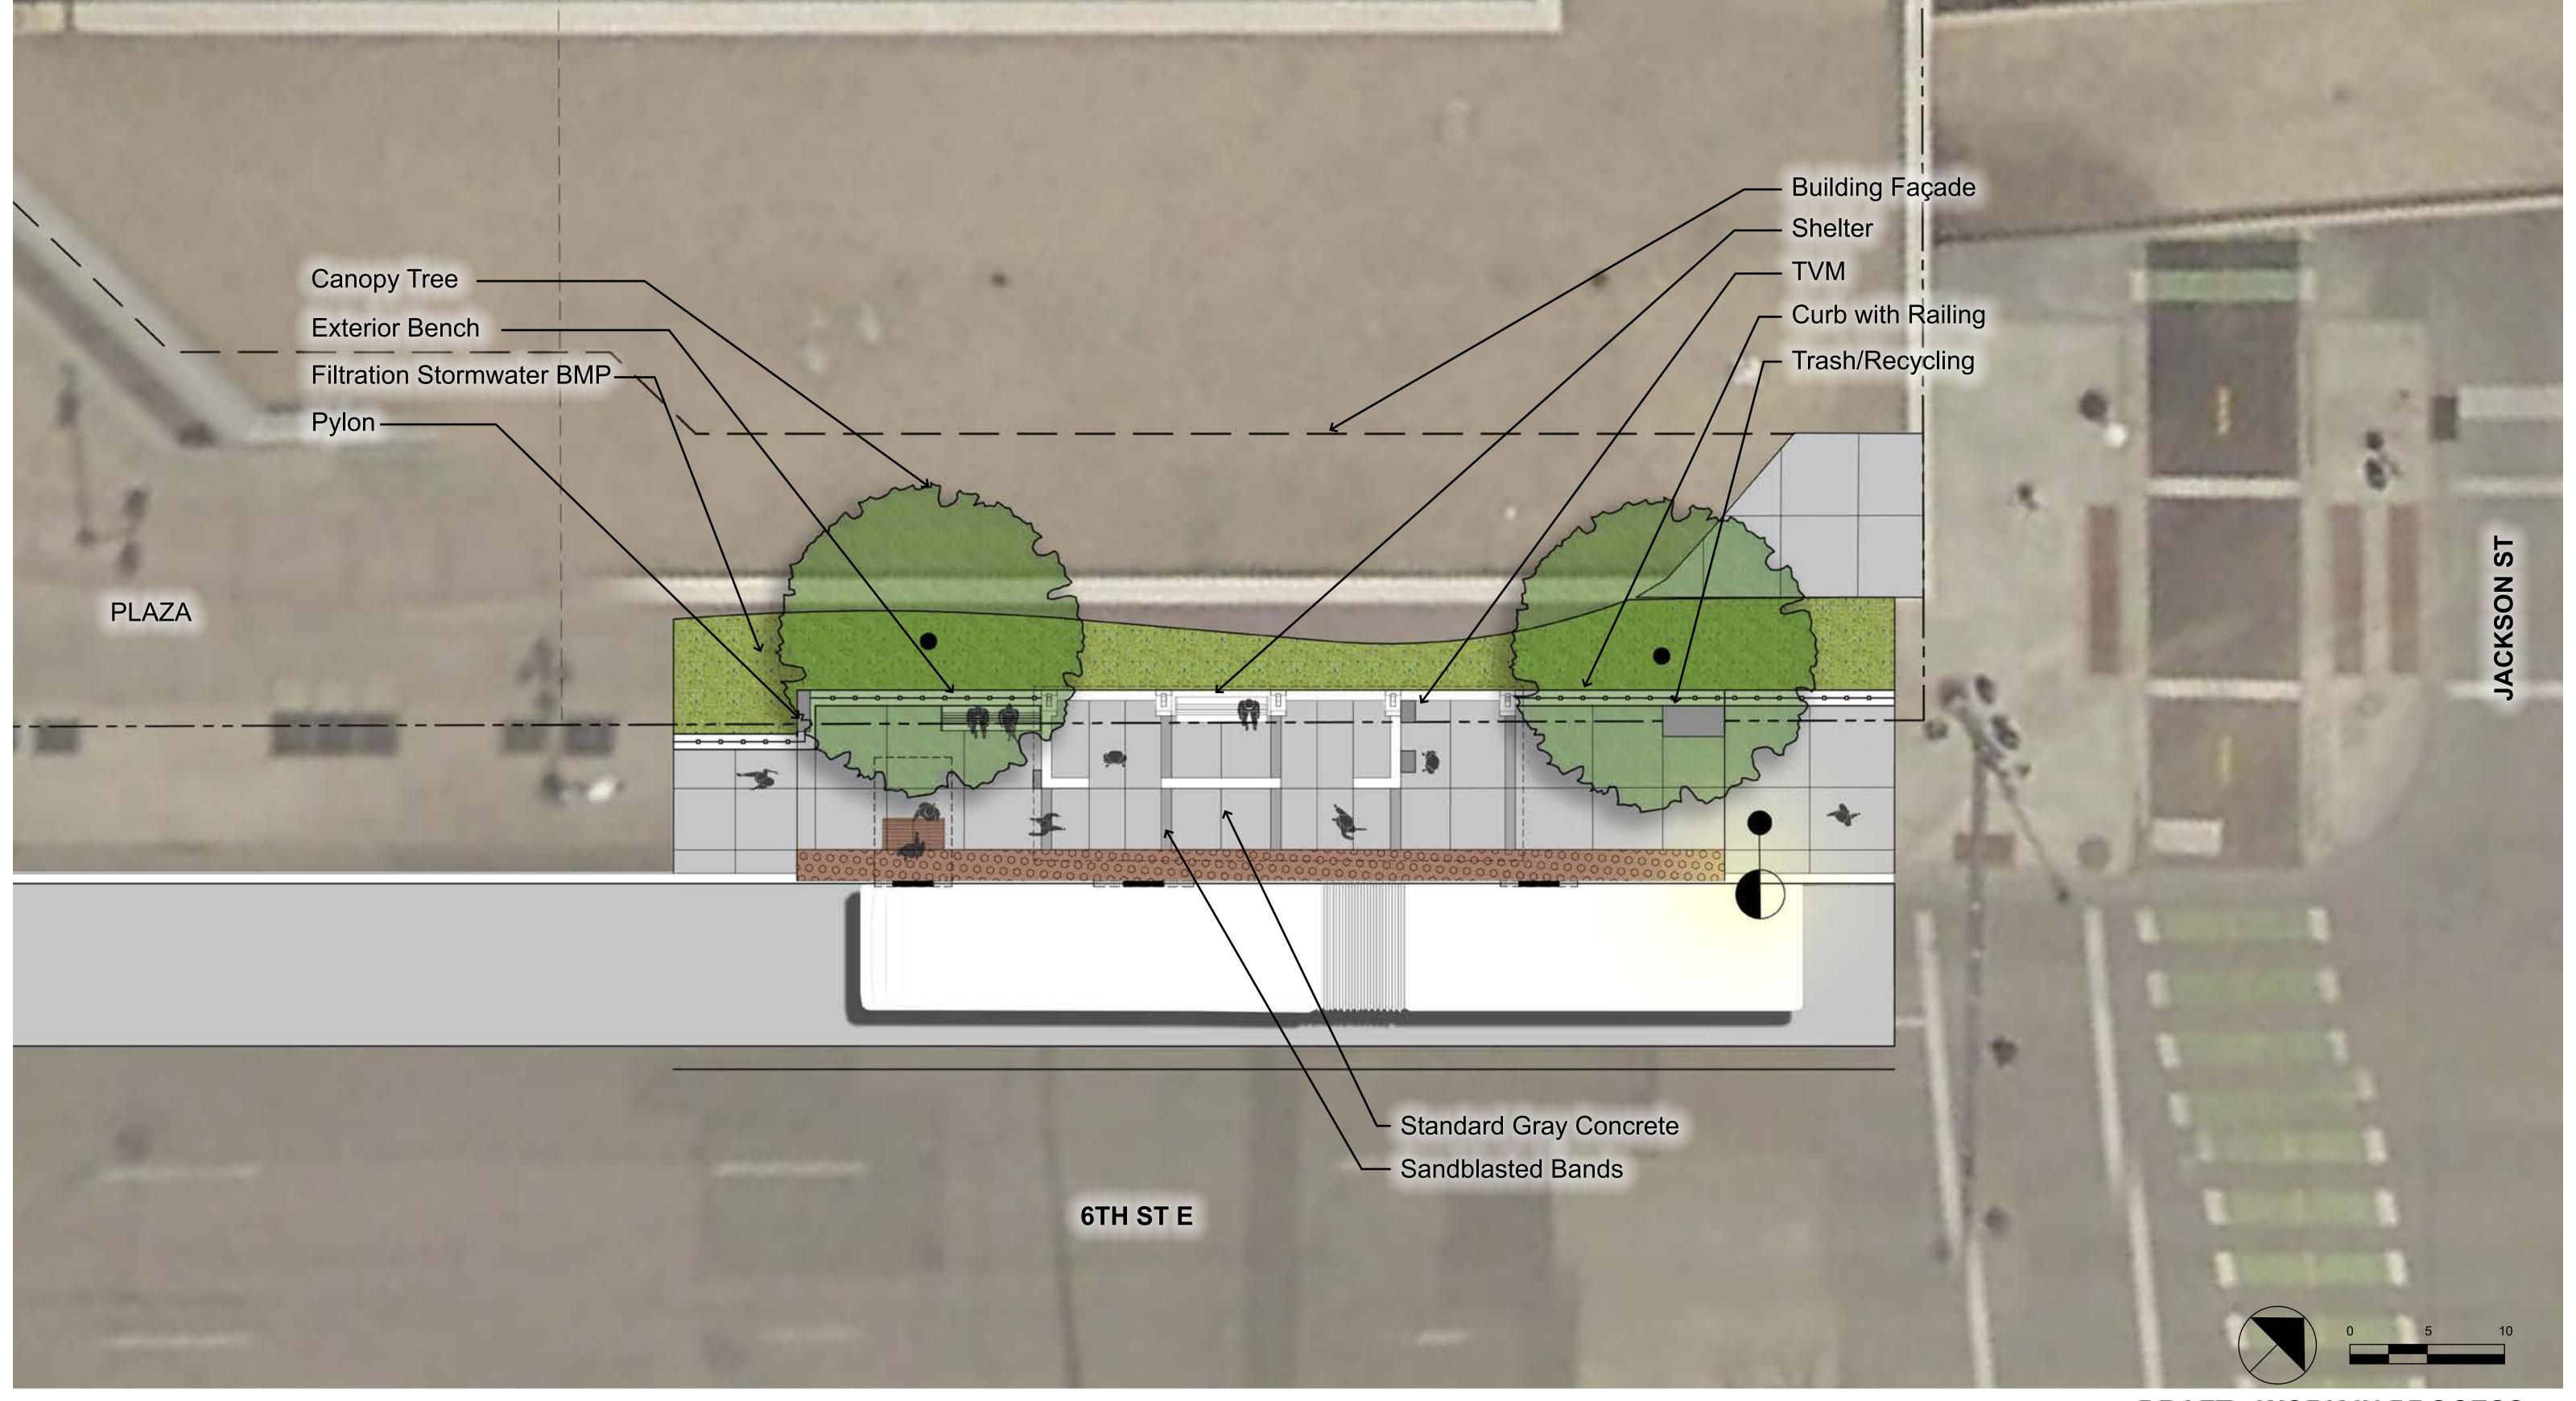






6th St and Jackson St Station Site Plan







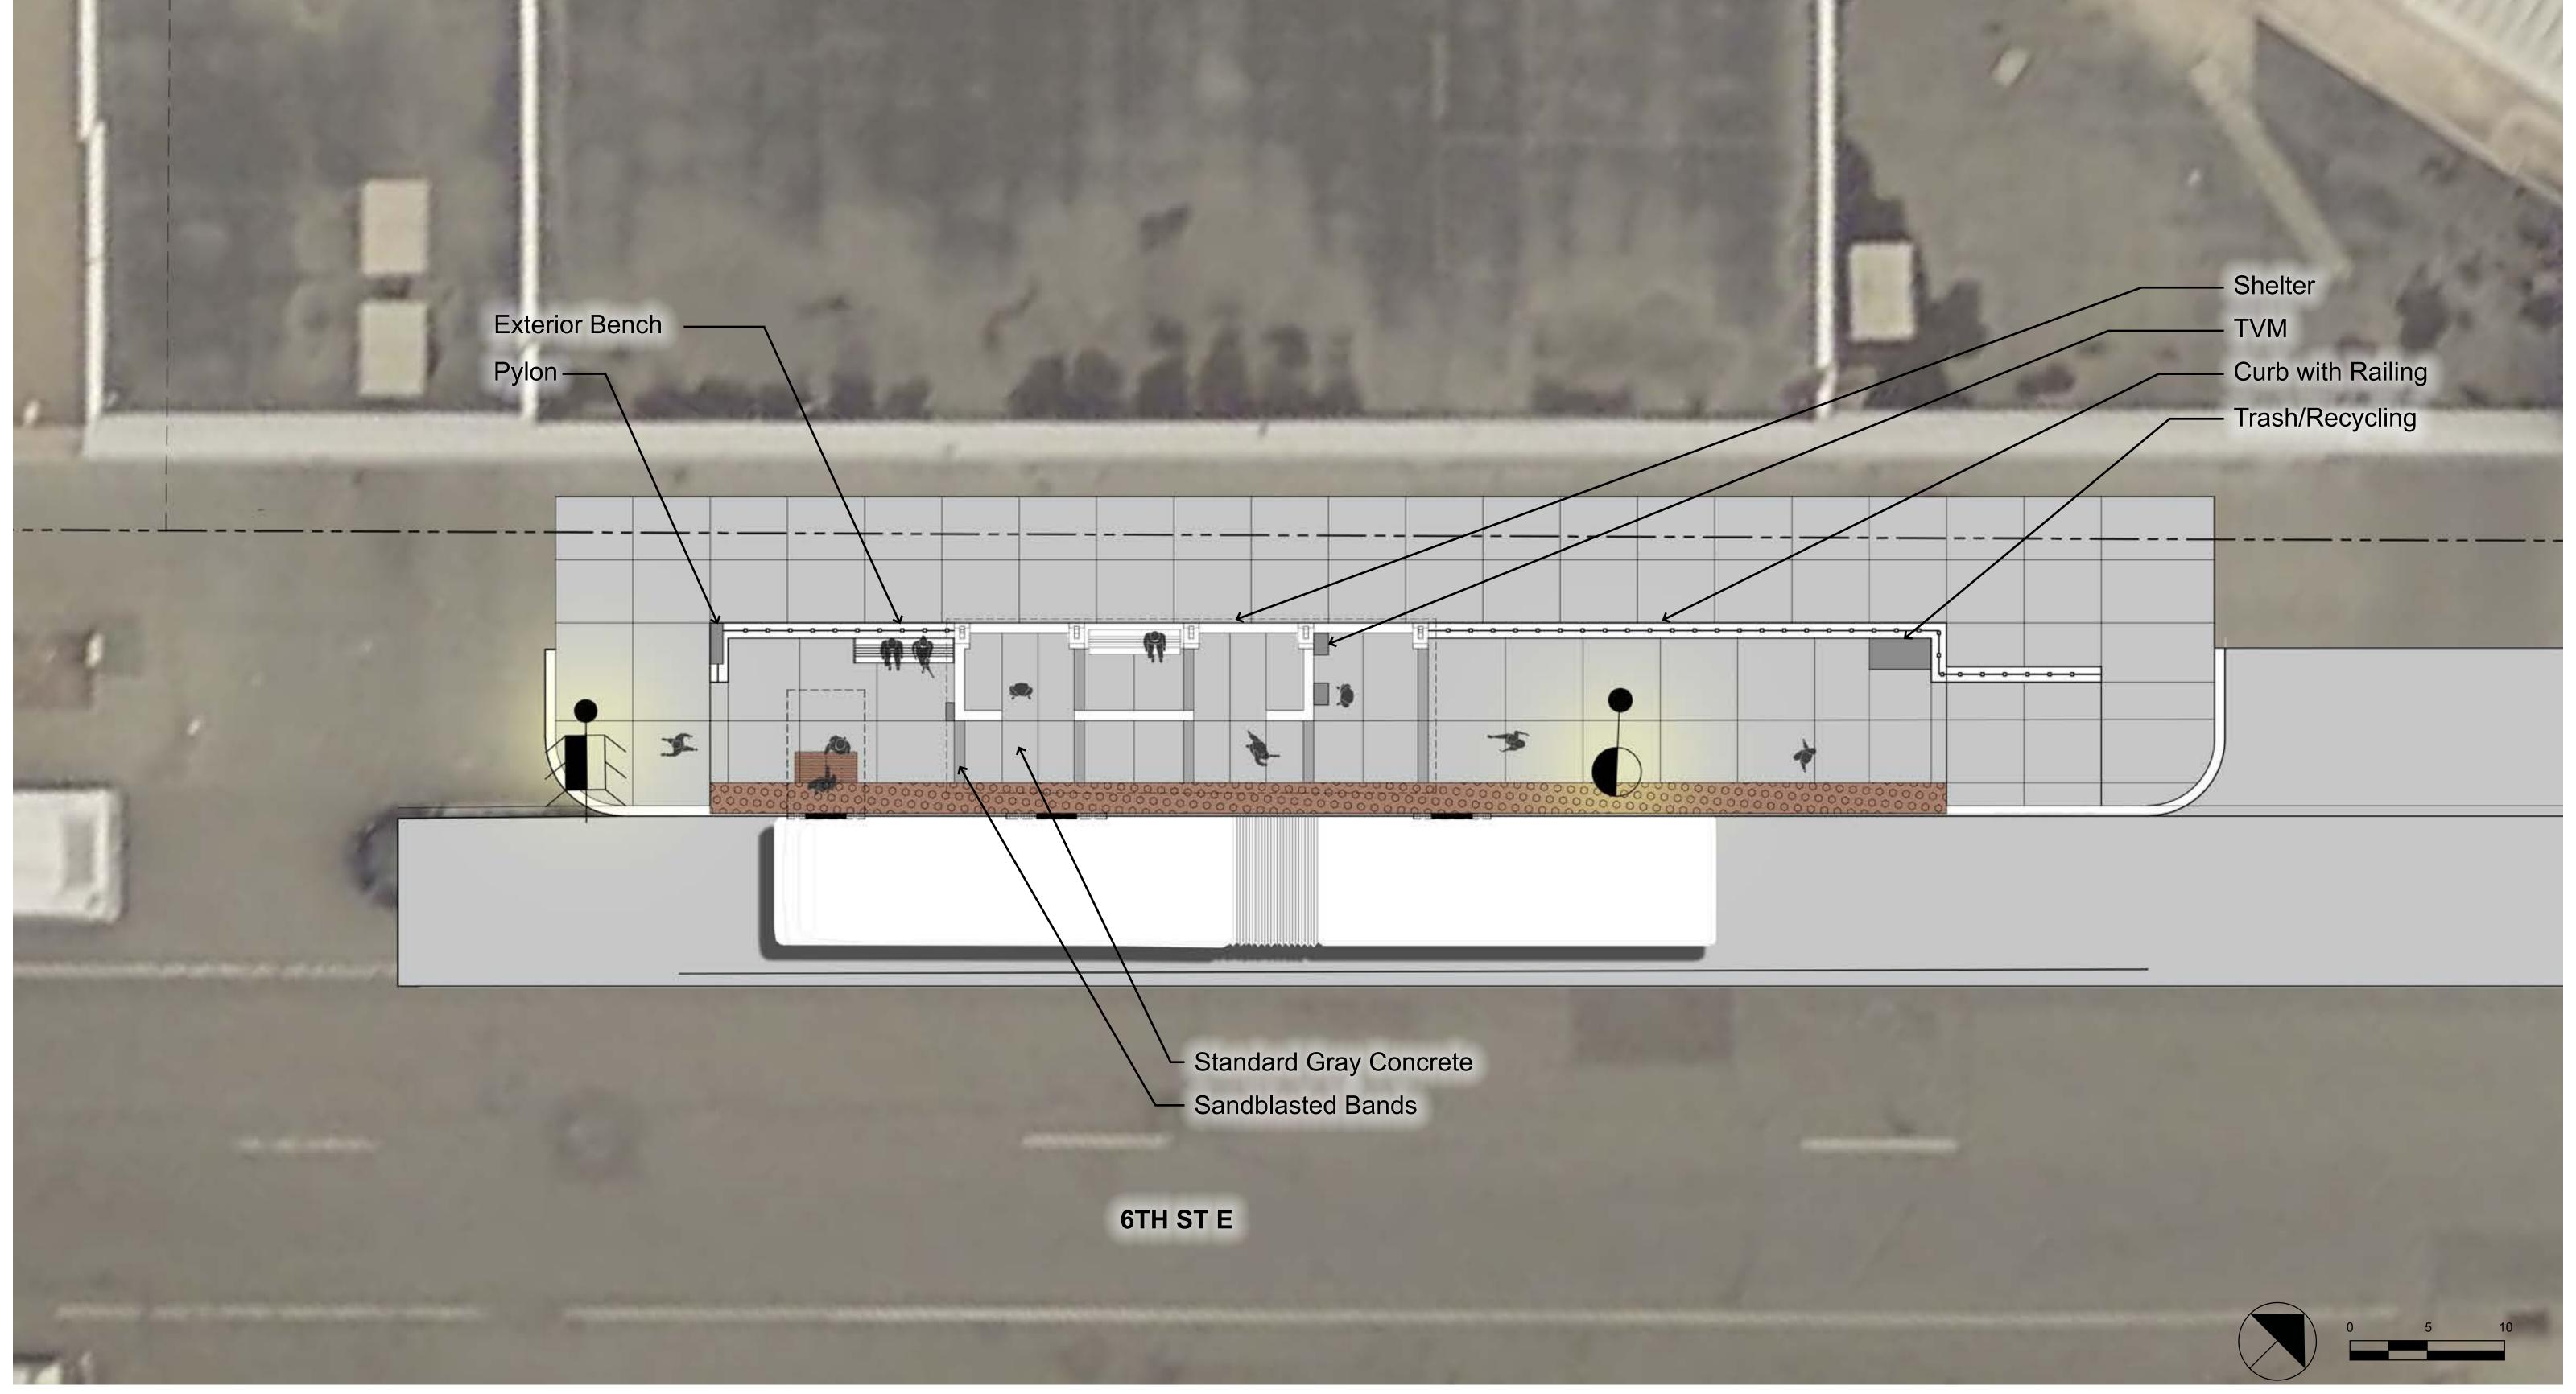






6th St and Minnesota St Station Site Plan







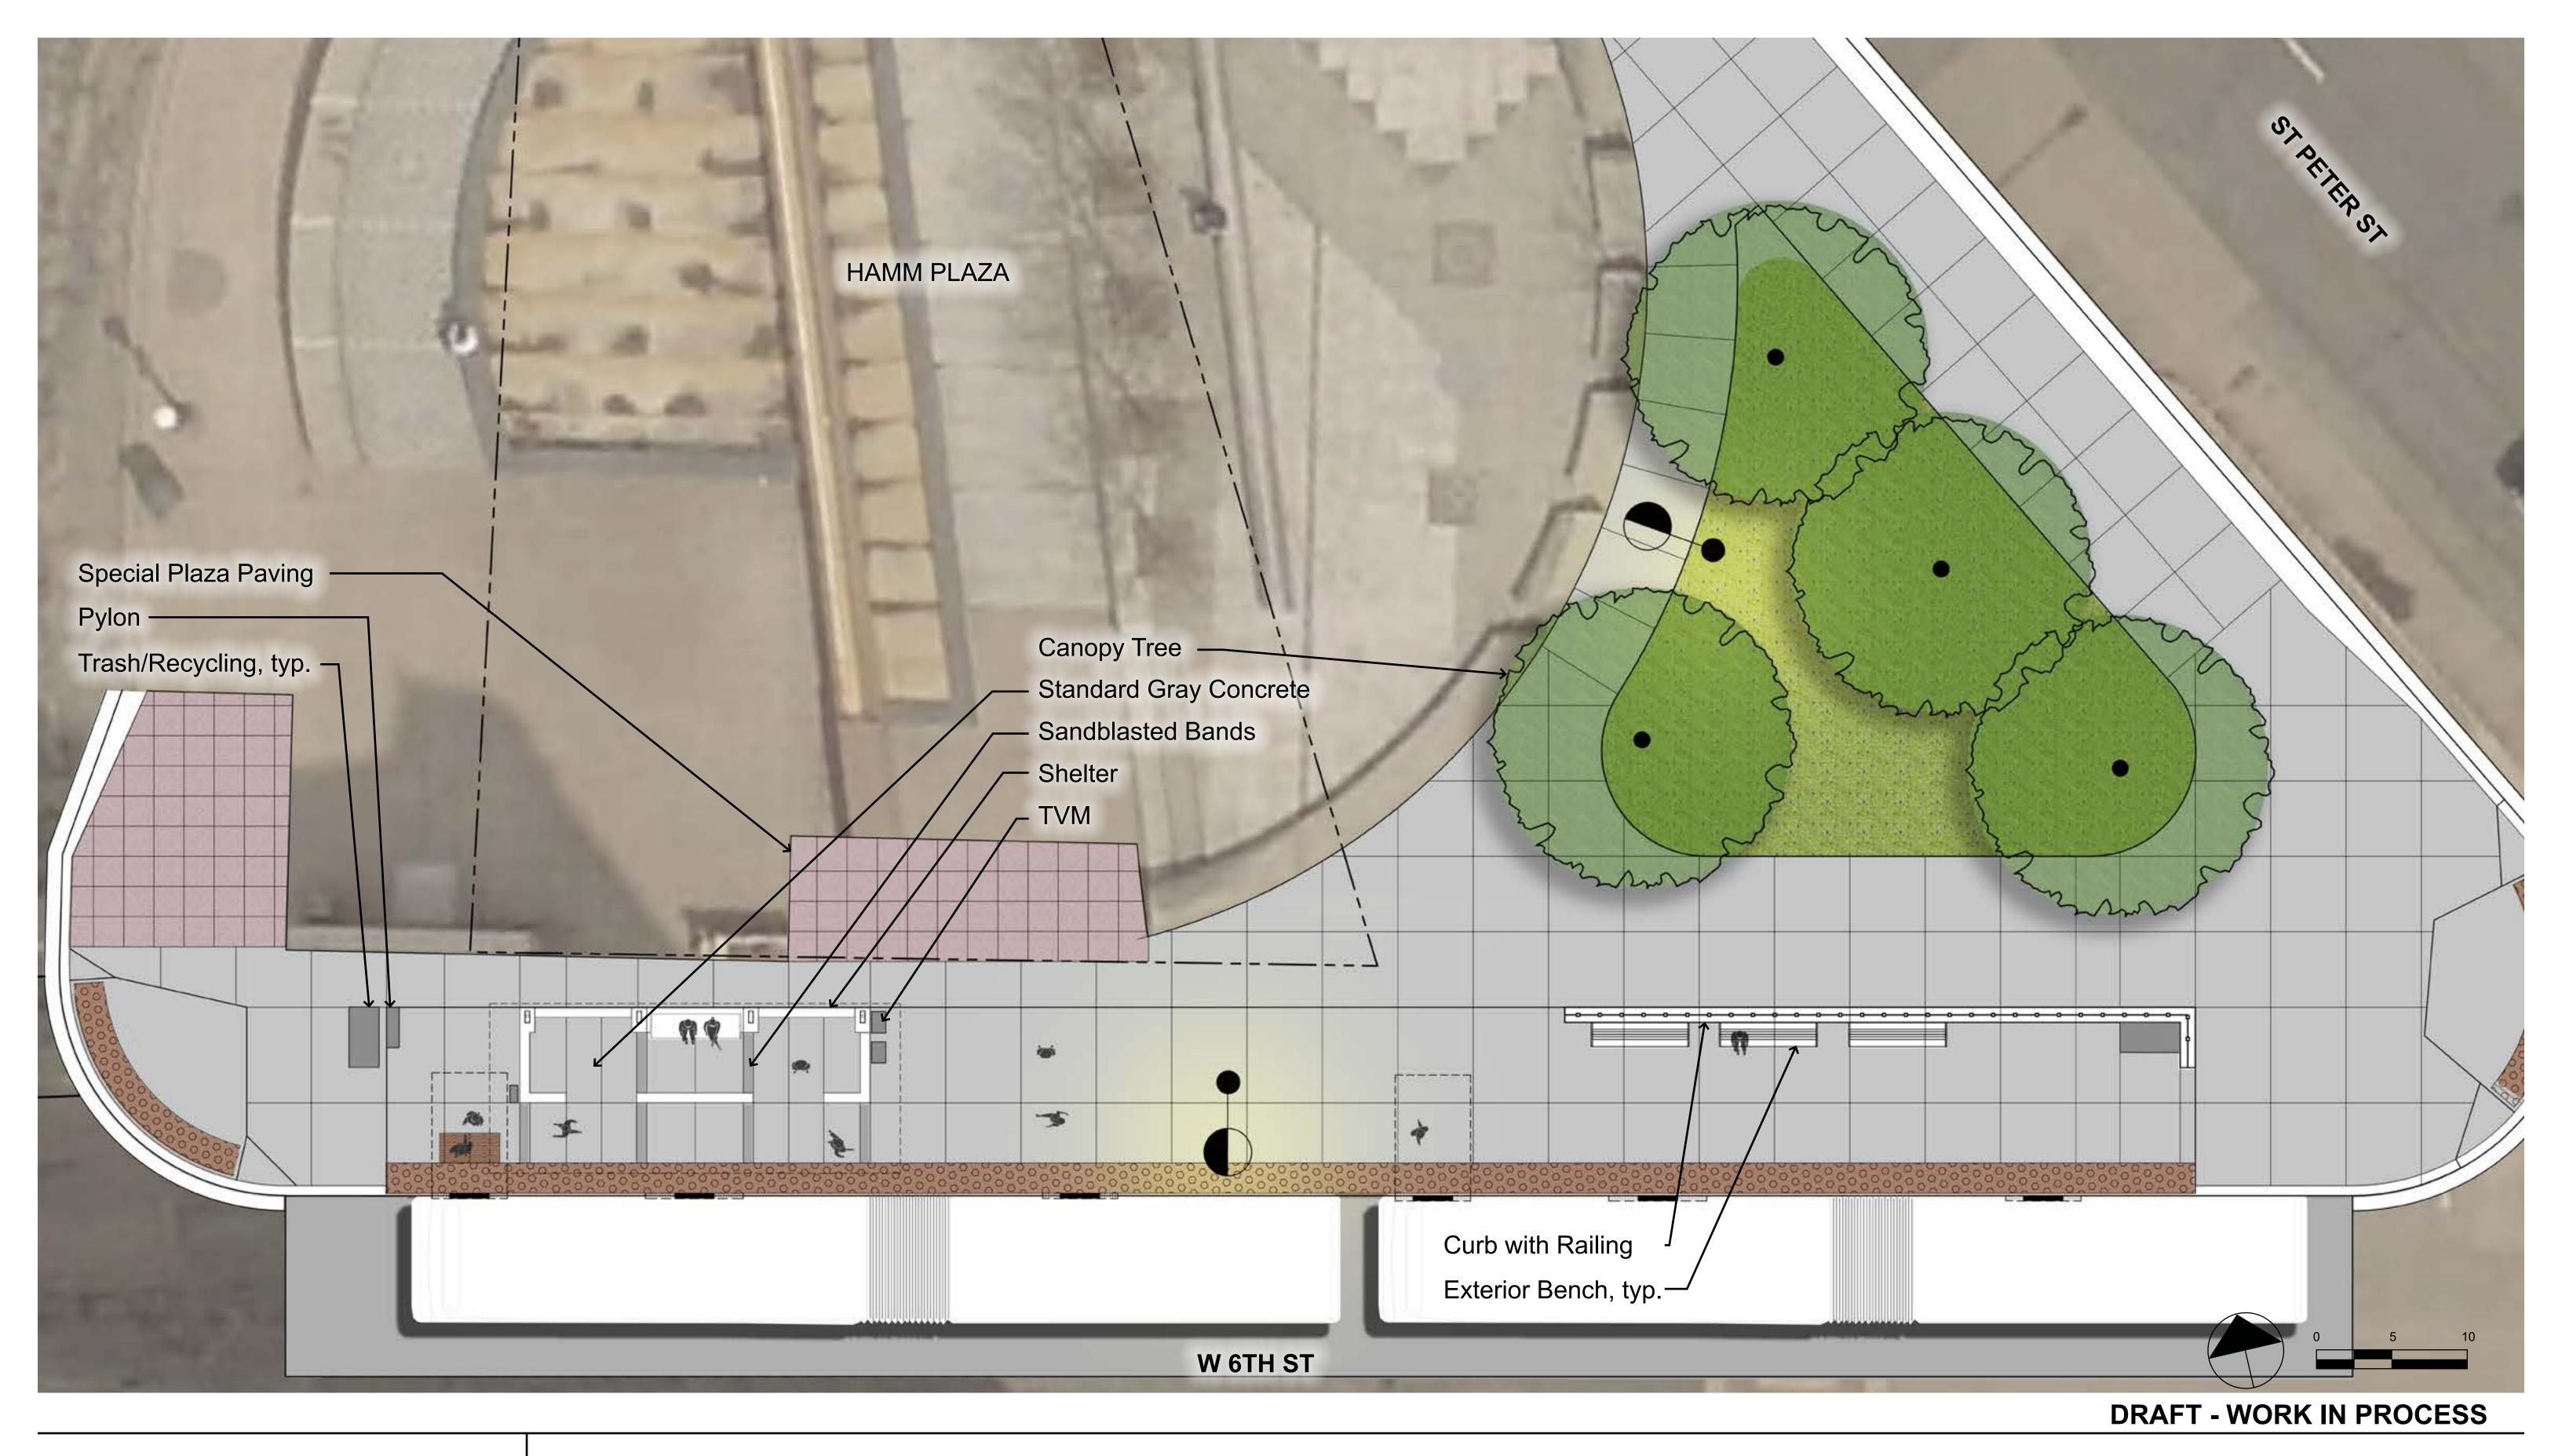




Hamm Plaza Station Site Plan







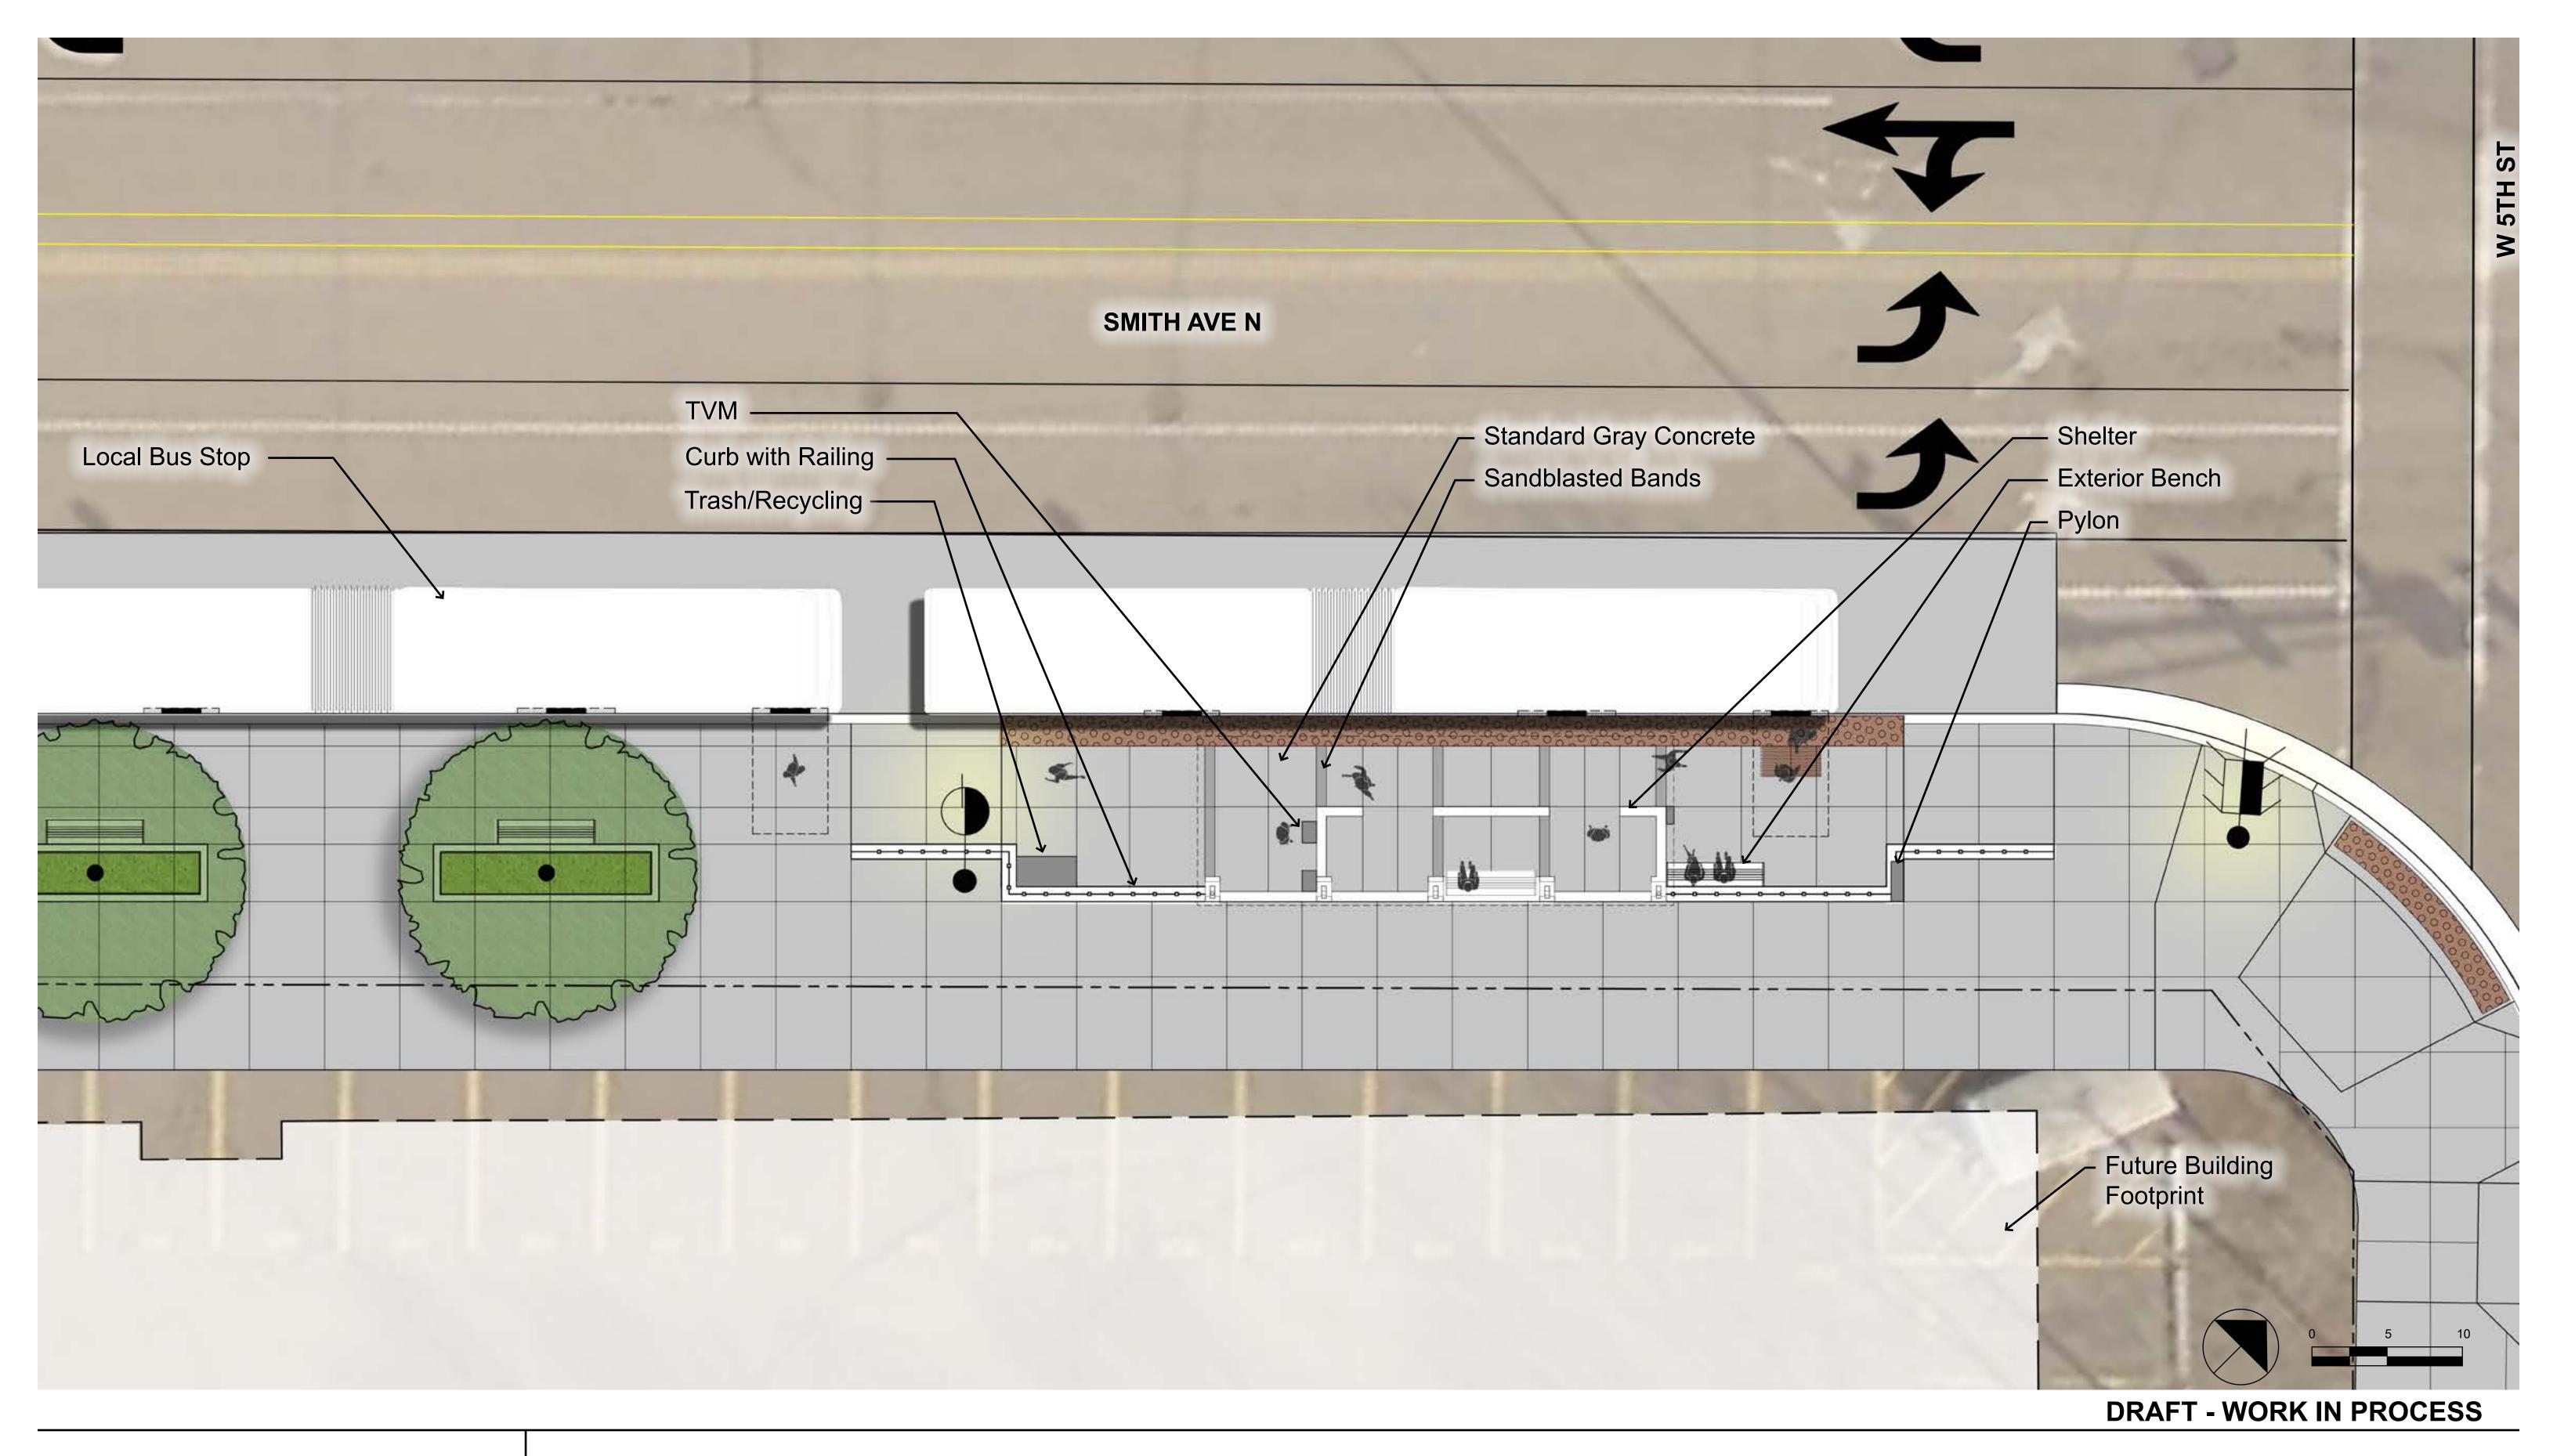




Smith Ave Station Site Plan







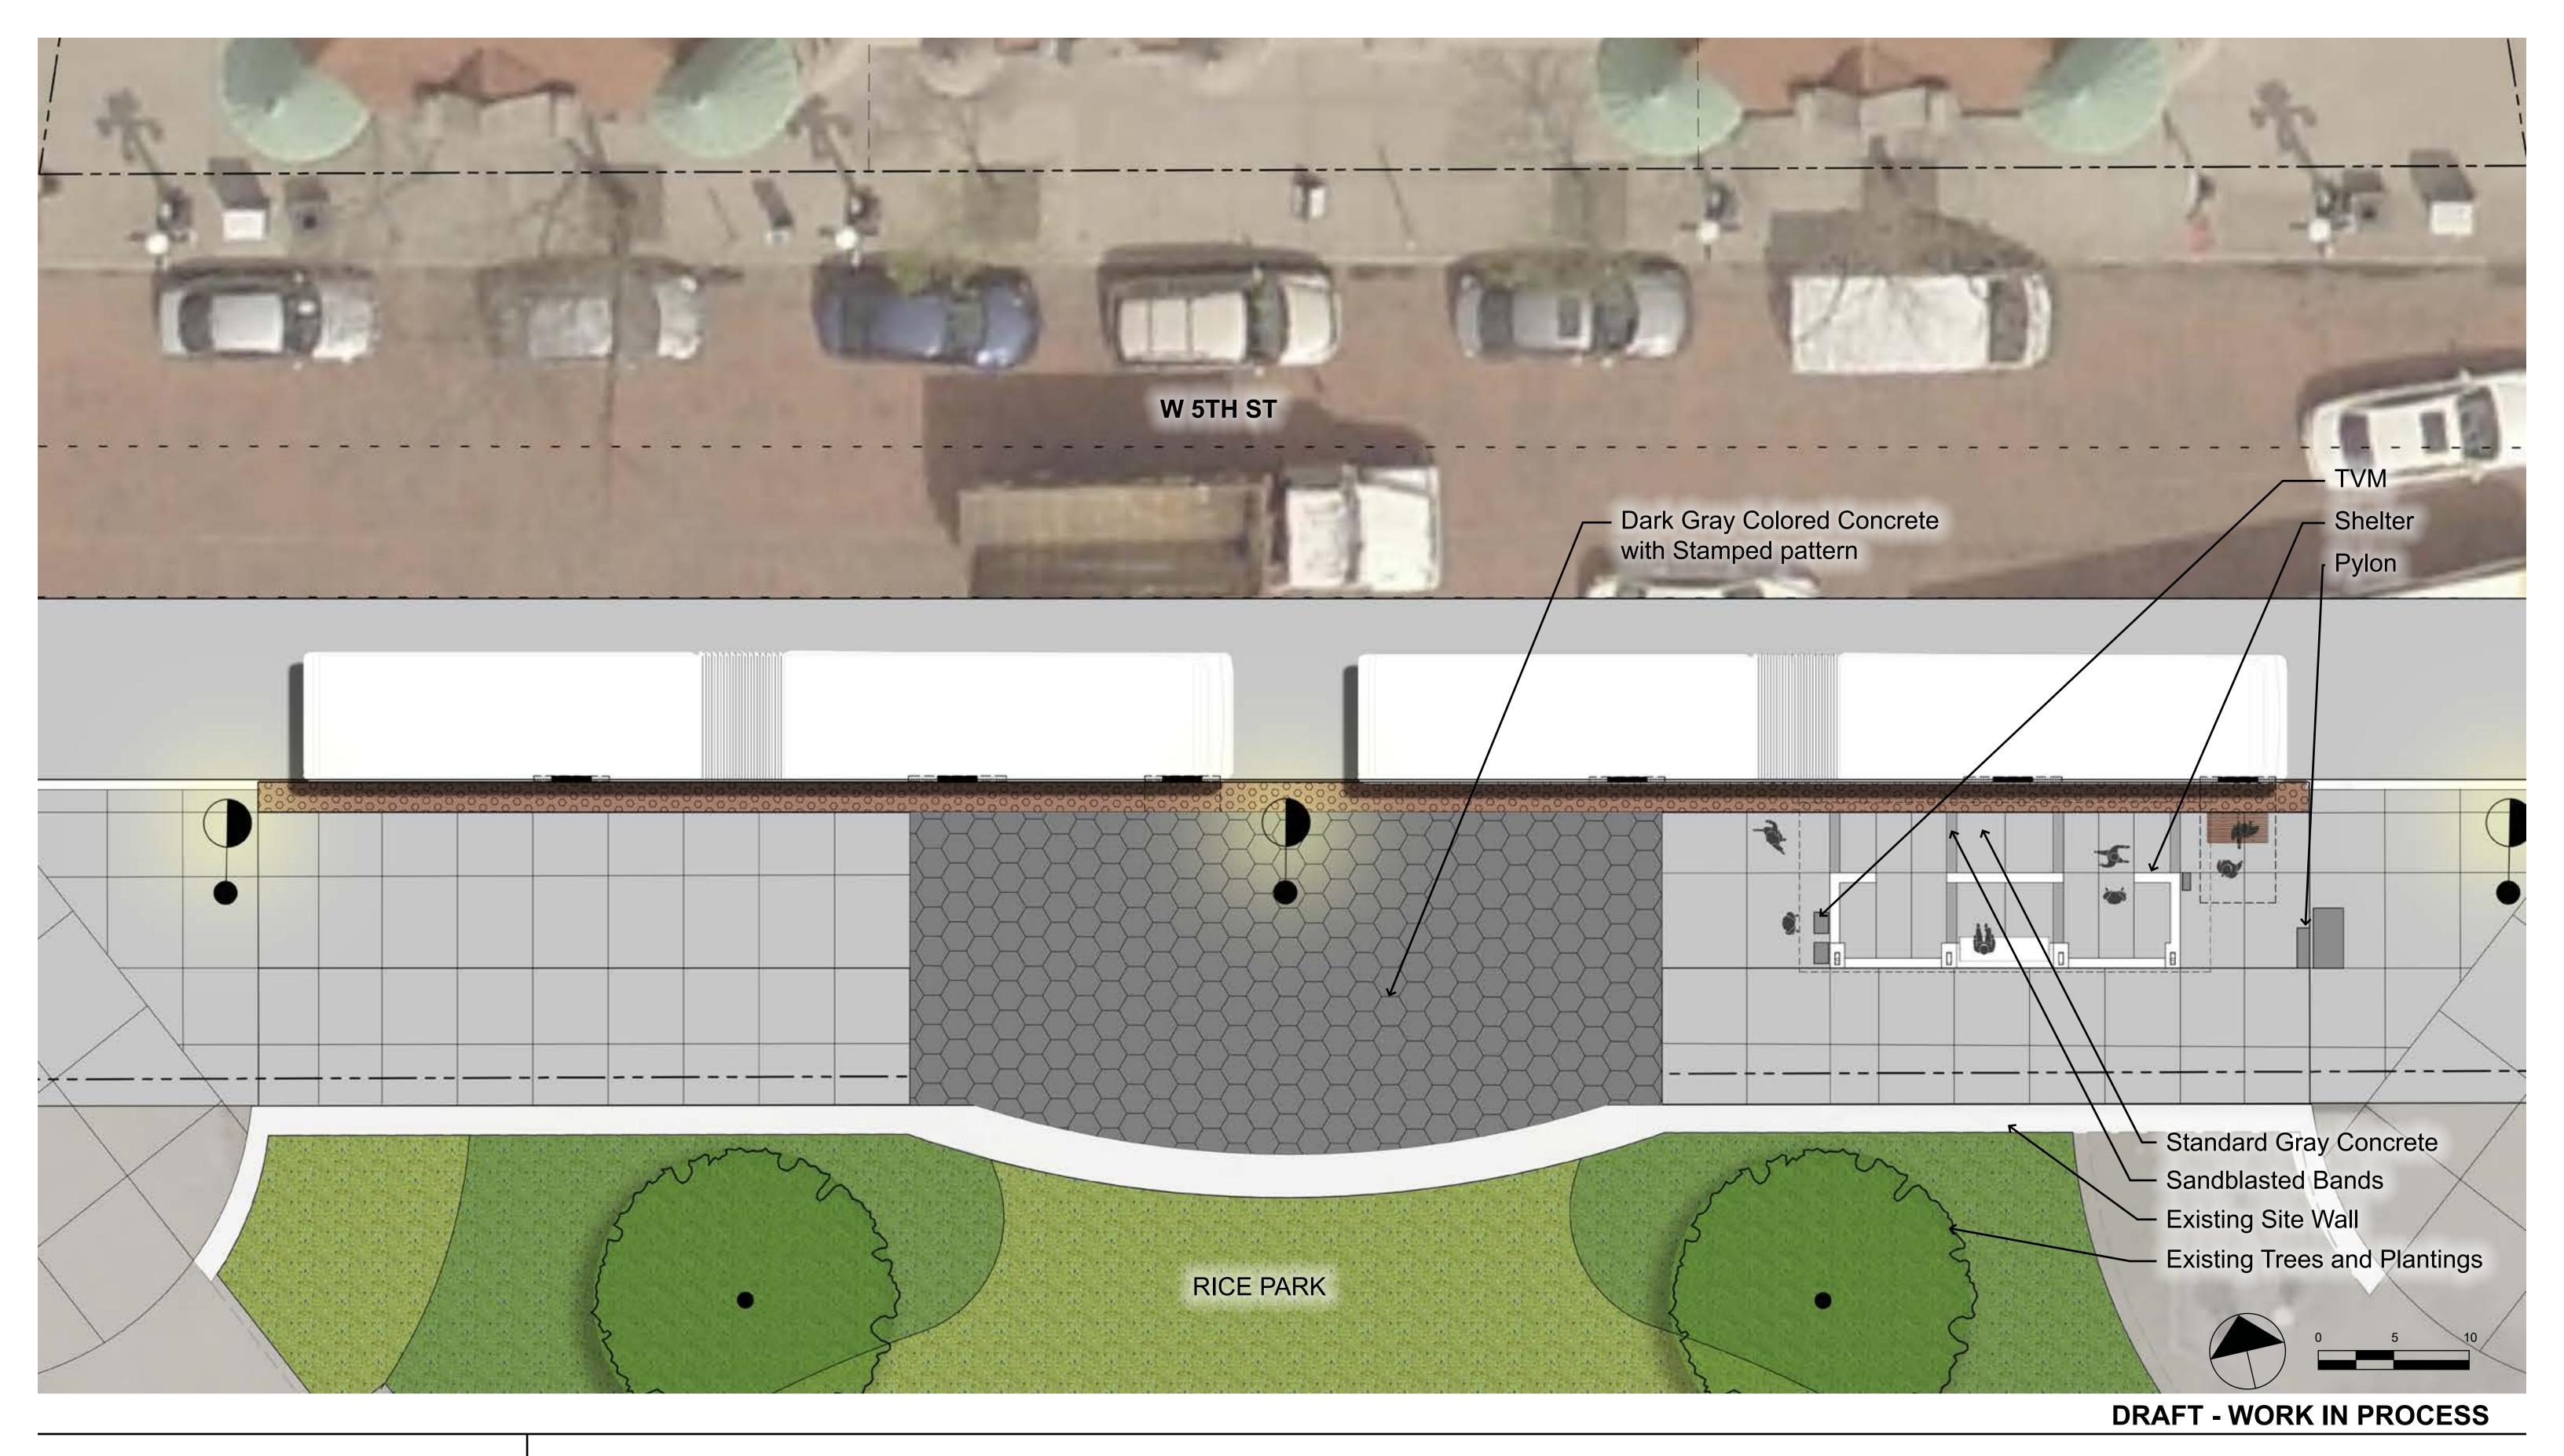




Rice Park Station Site Plan

Kimley» Horn SRE - DR





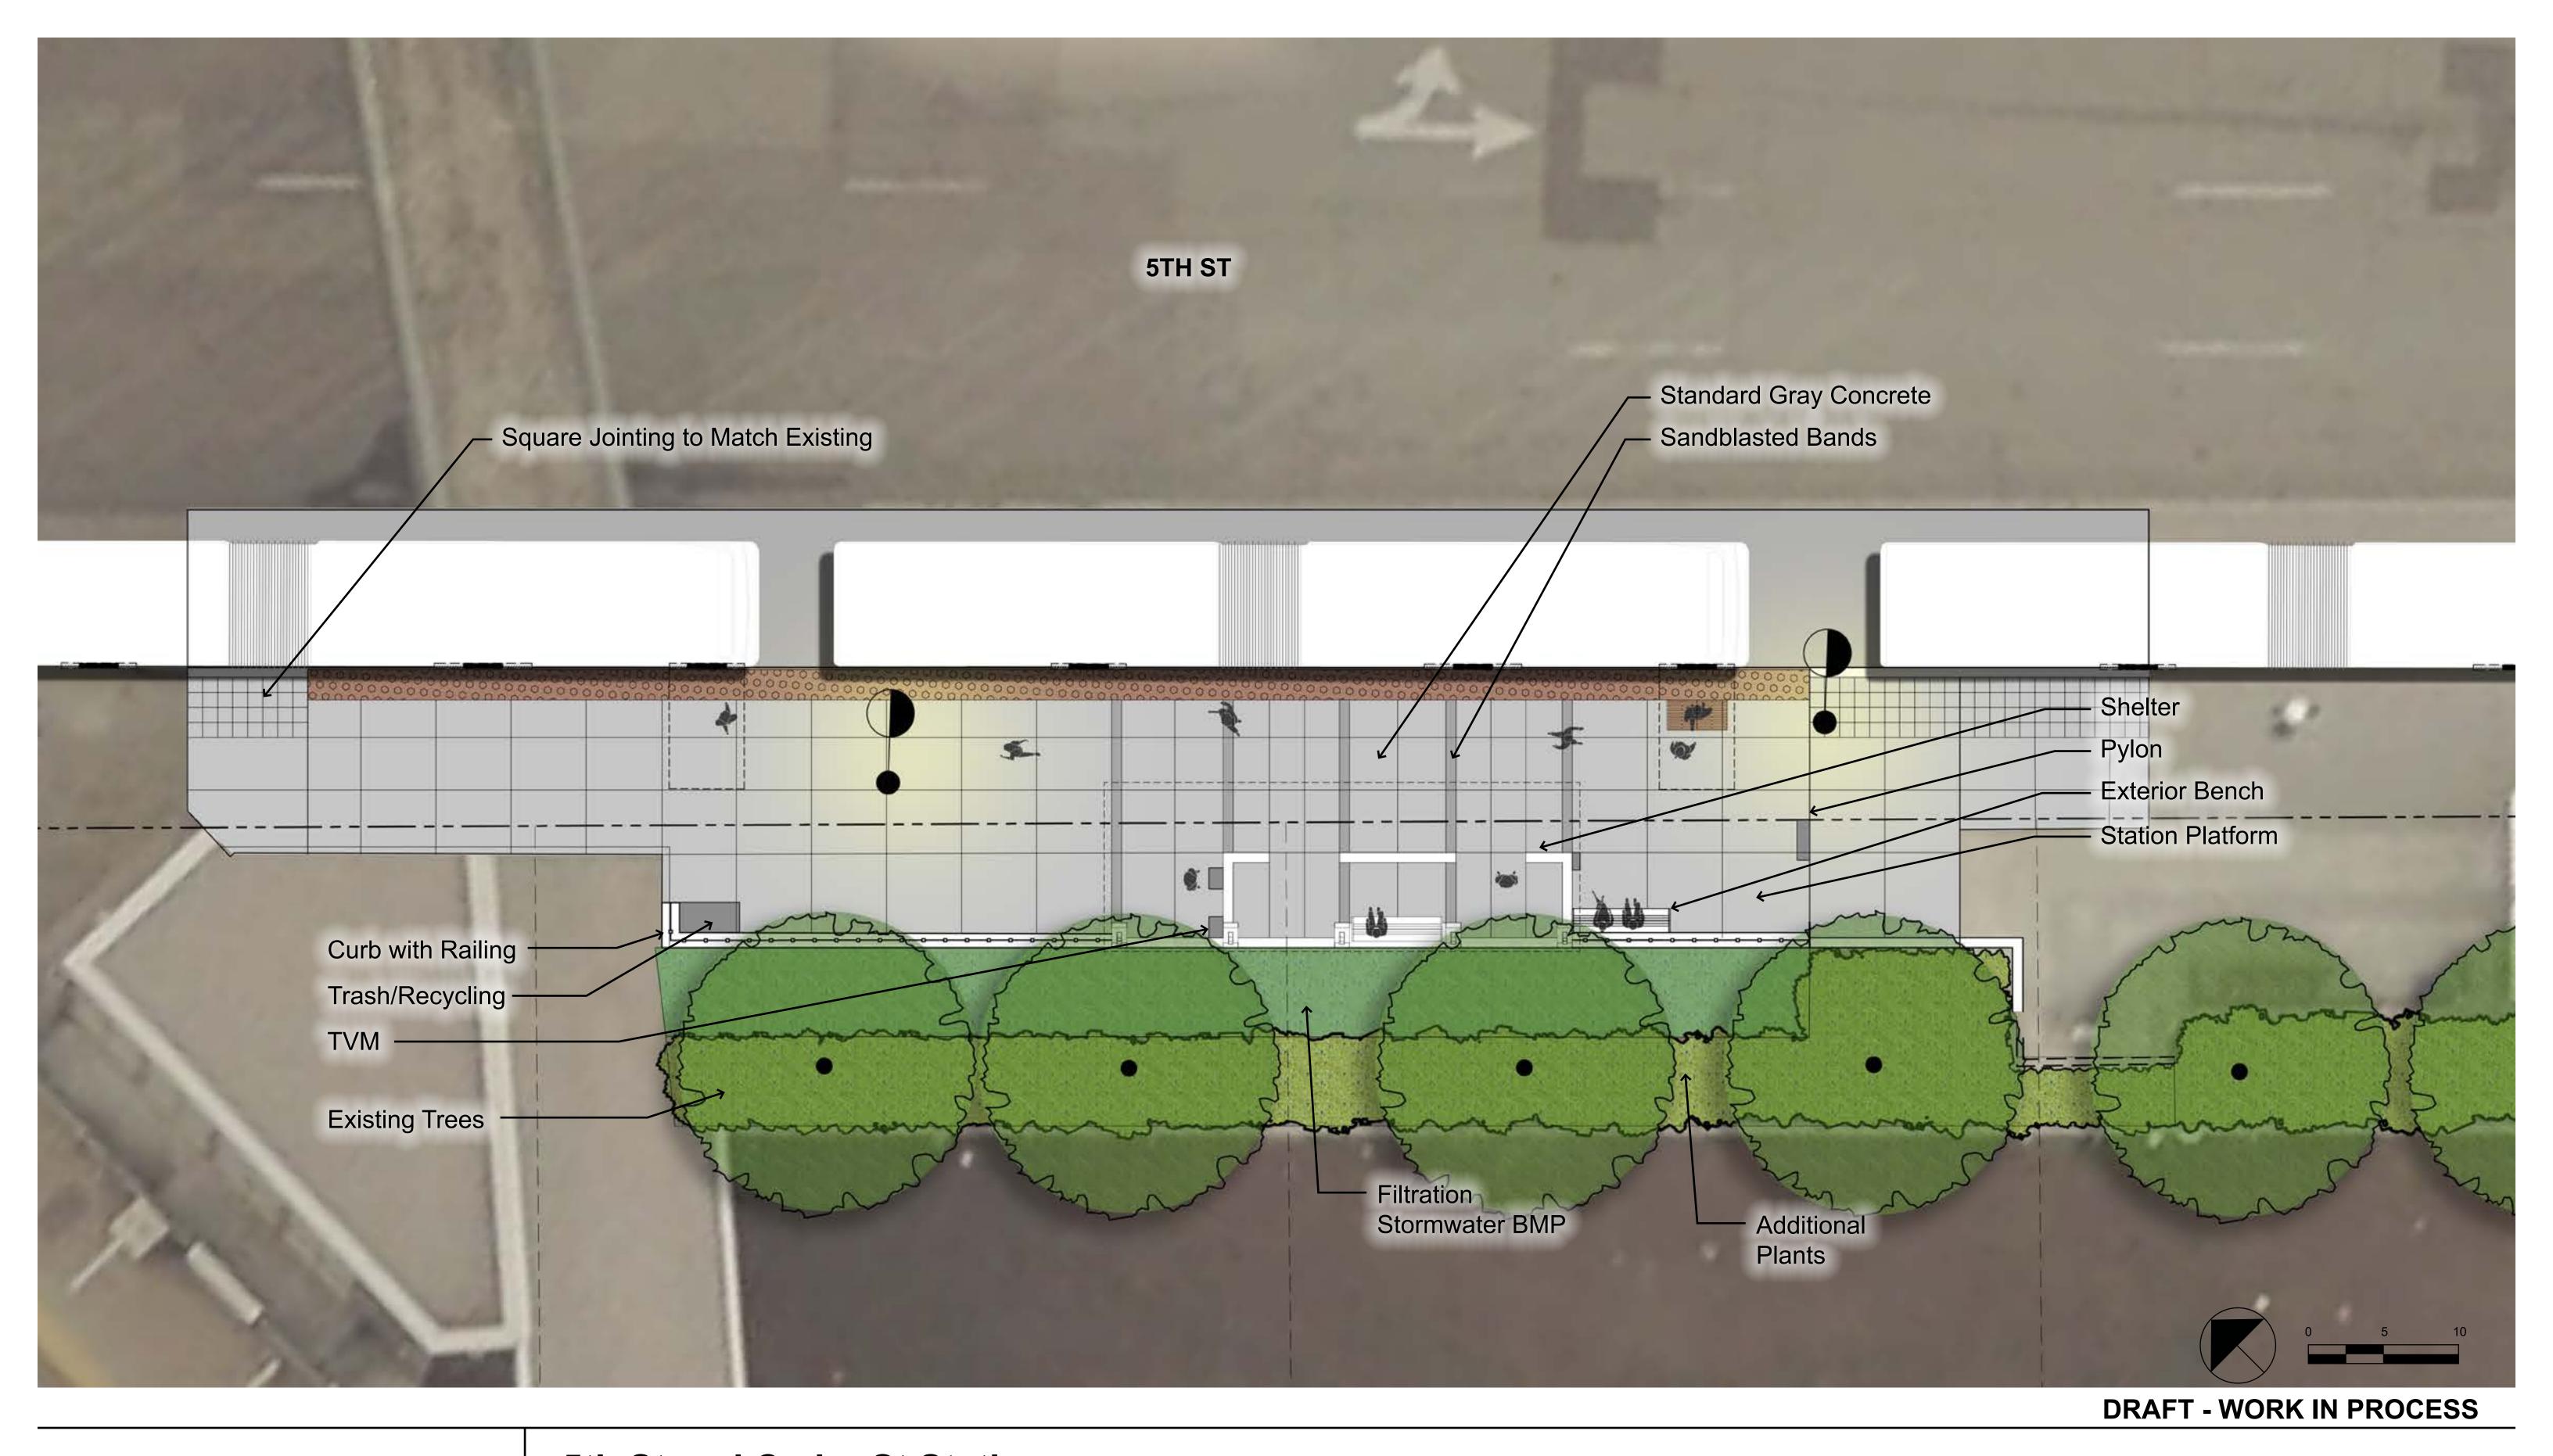




5th St and Cedar St Station Site Plan







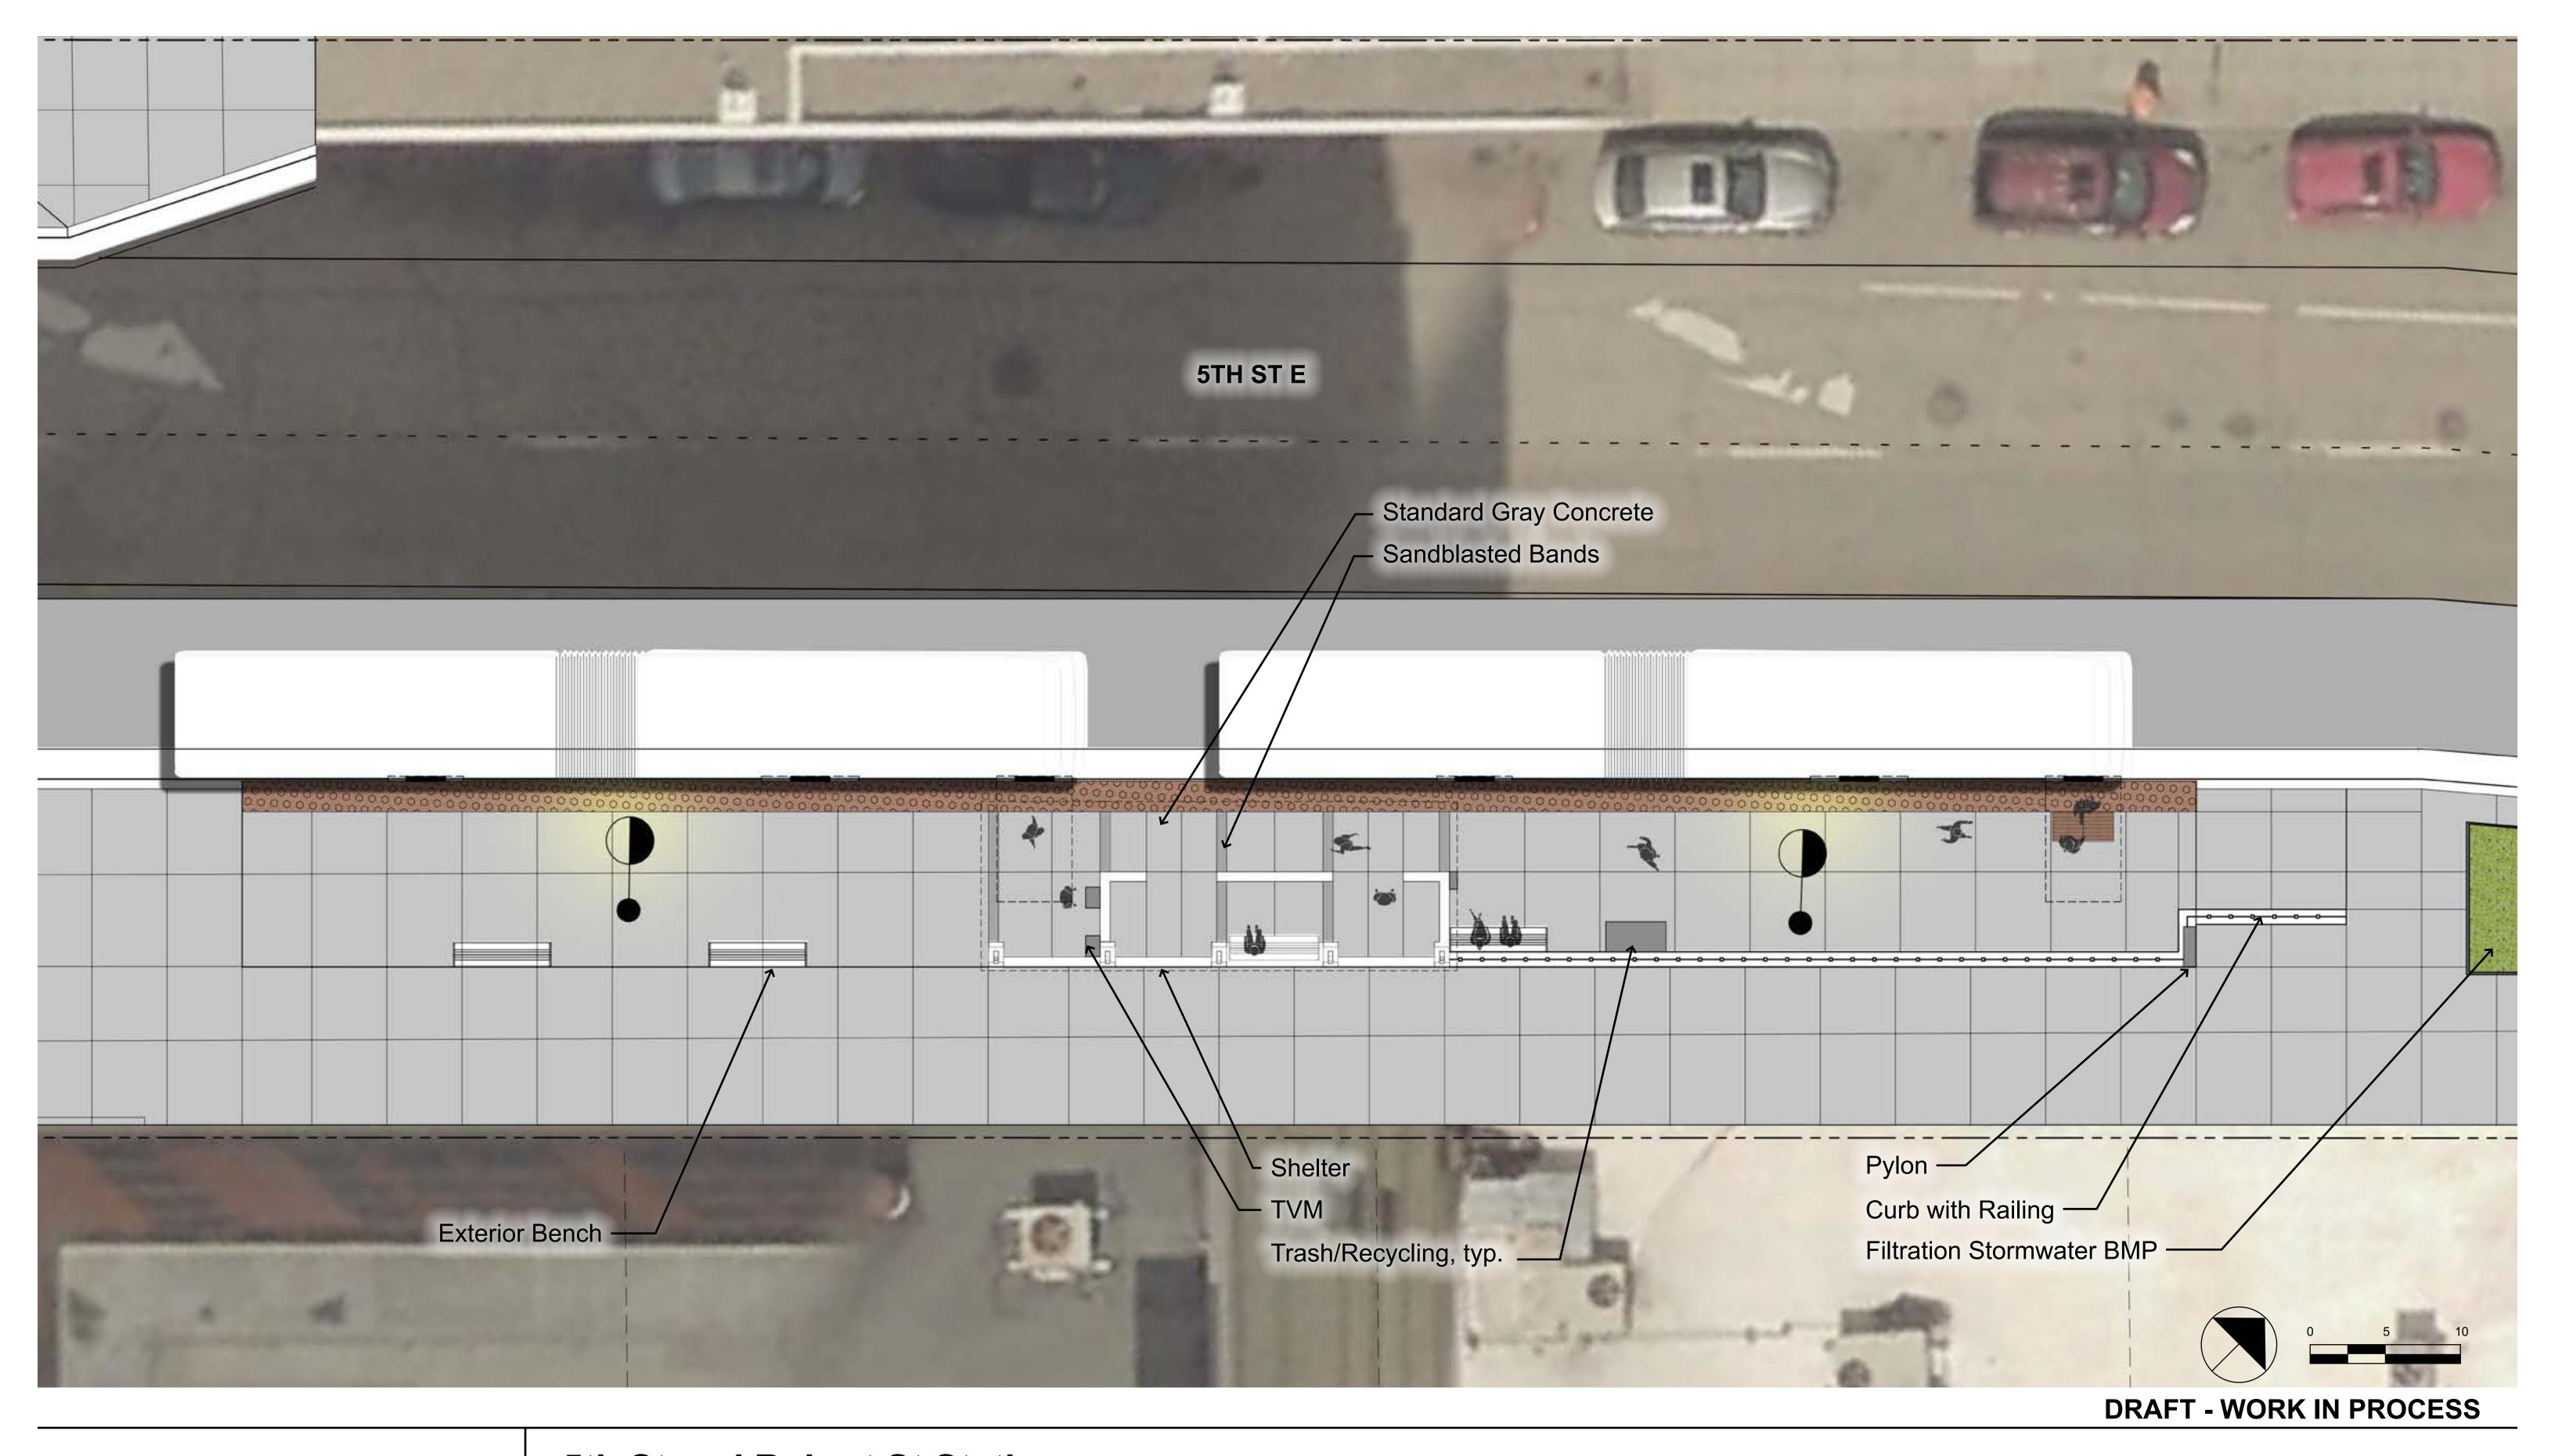




5th St and Robert St Station Site Plan







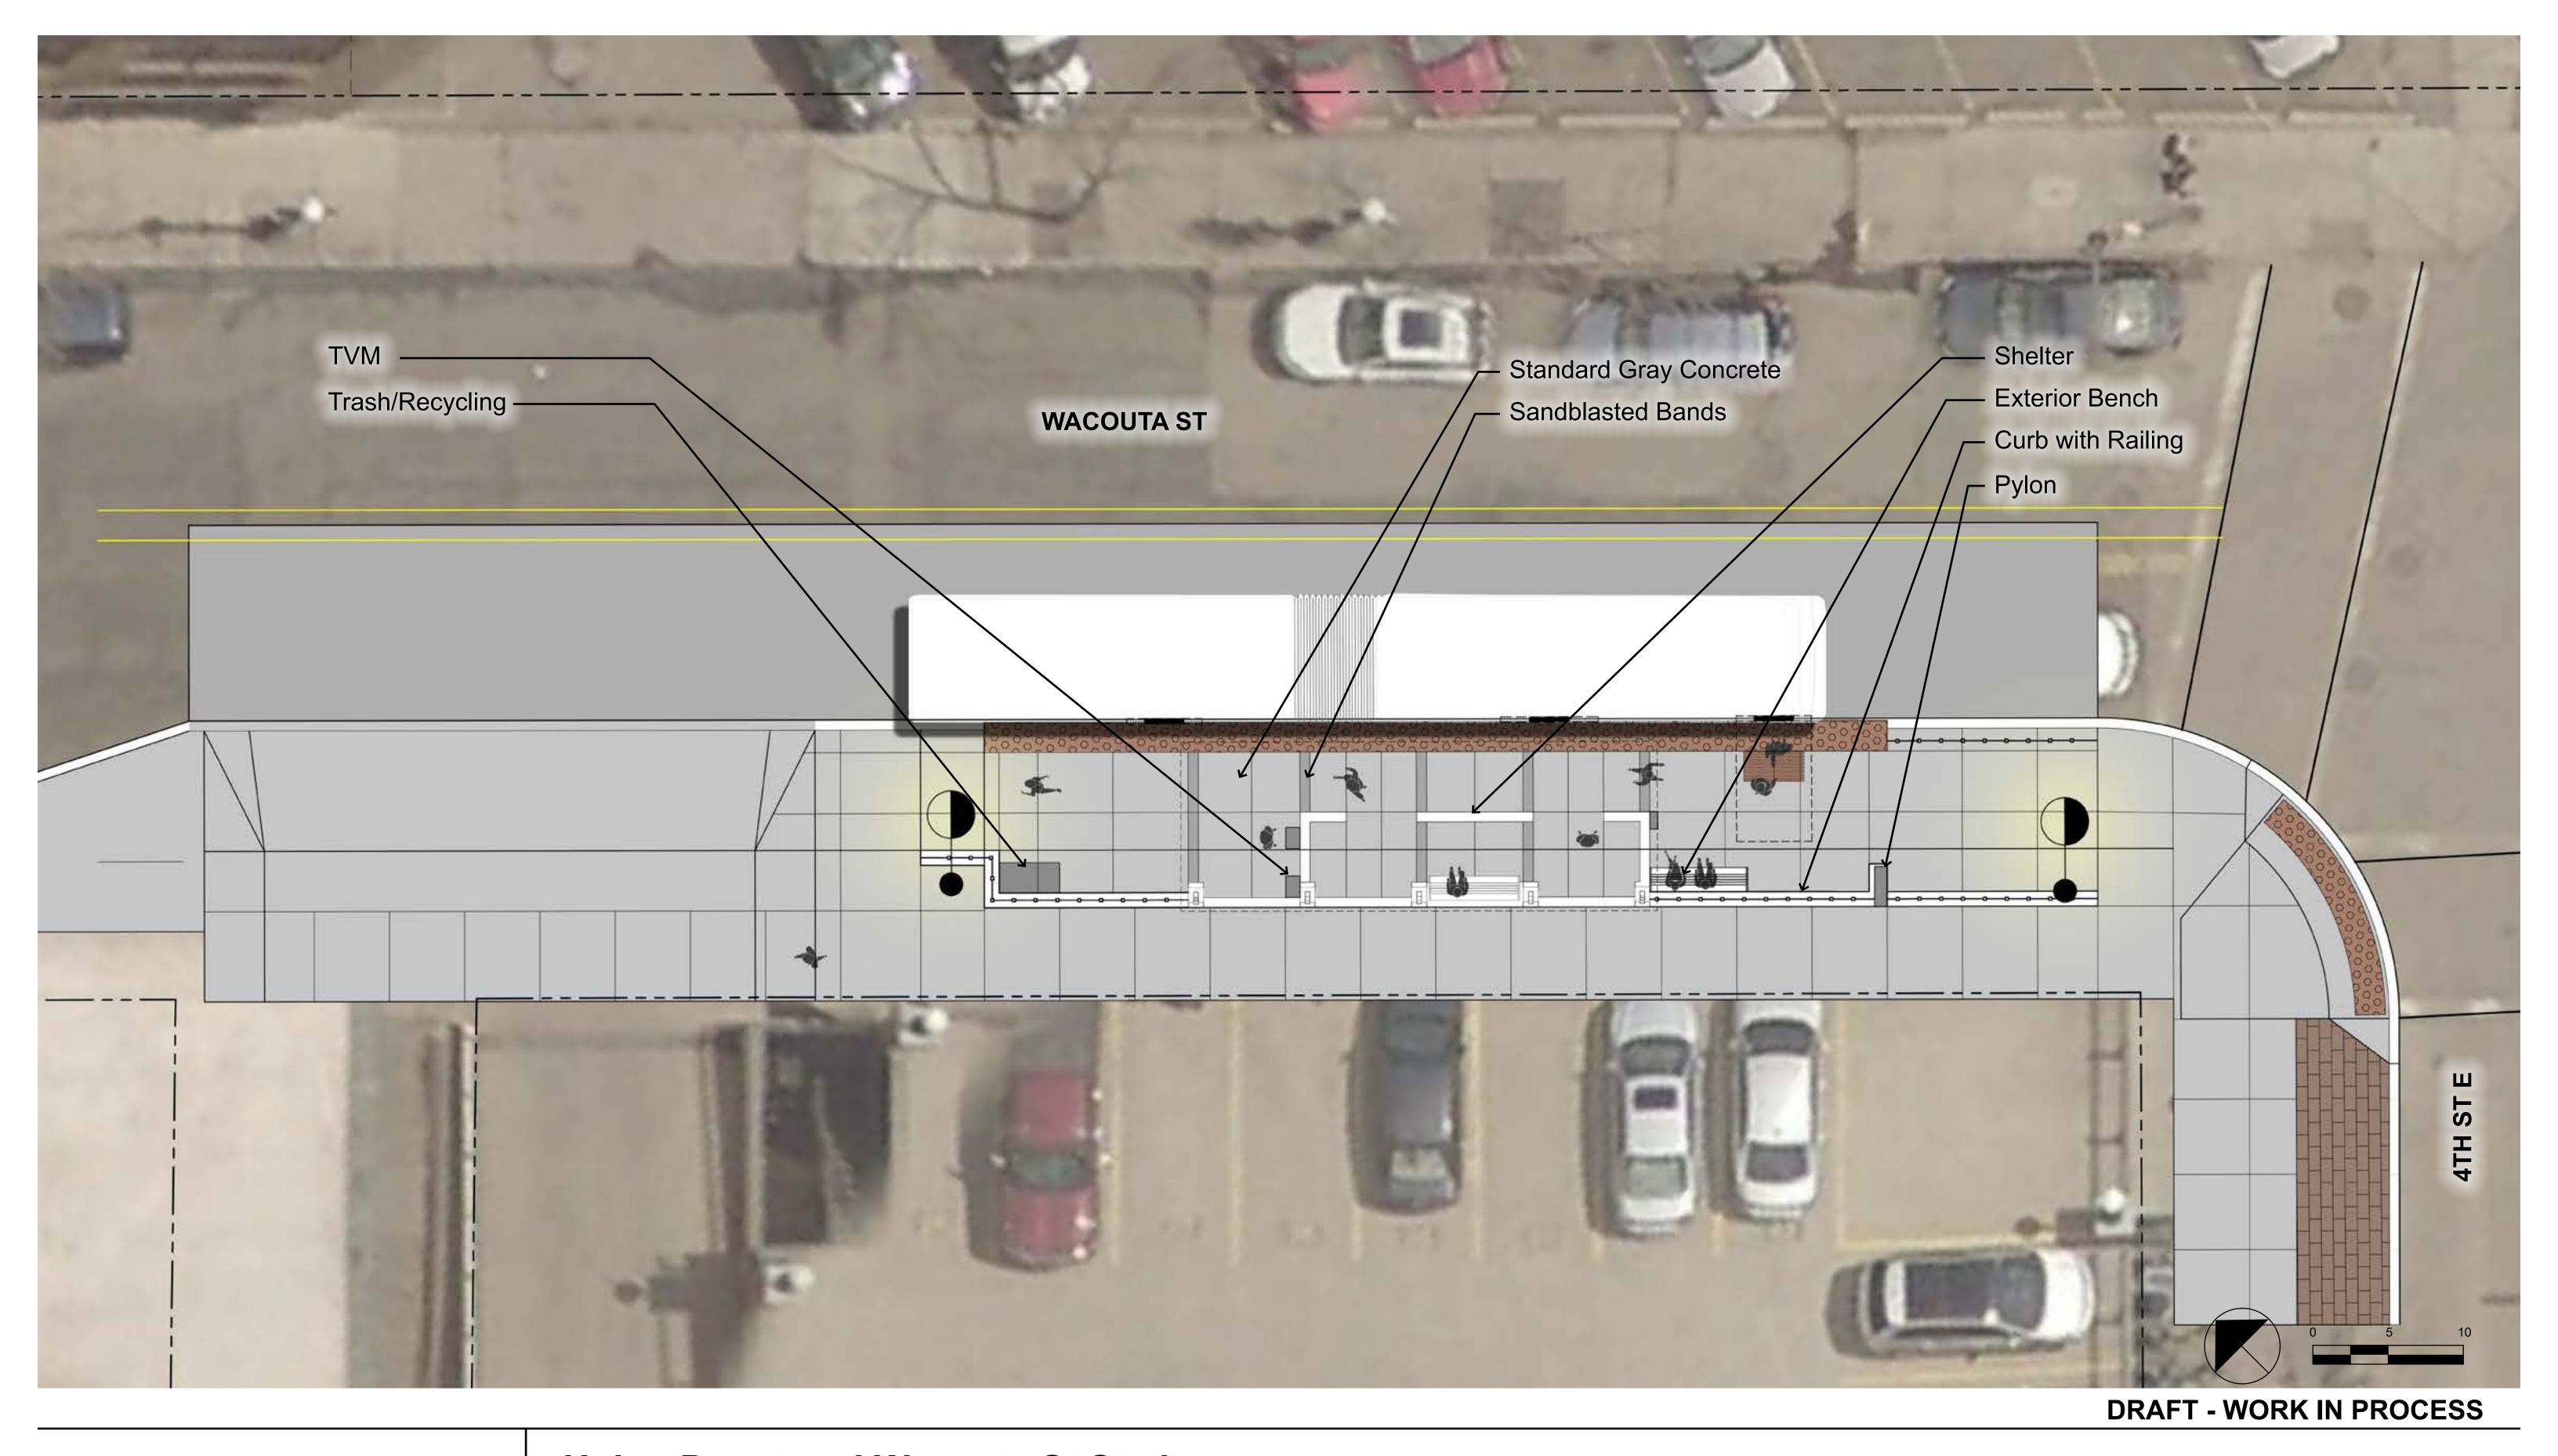





Union Depot and Wacouta St Station Site Plan








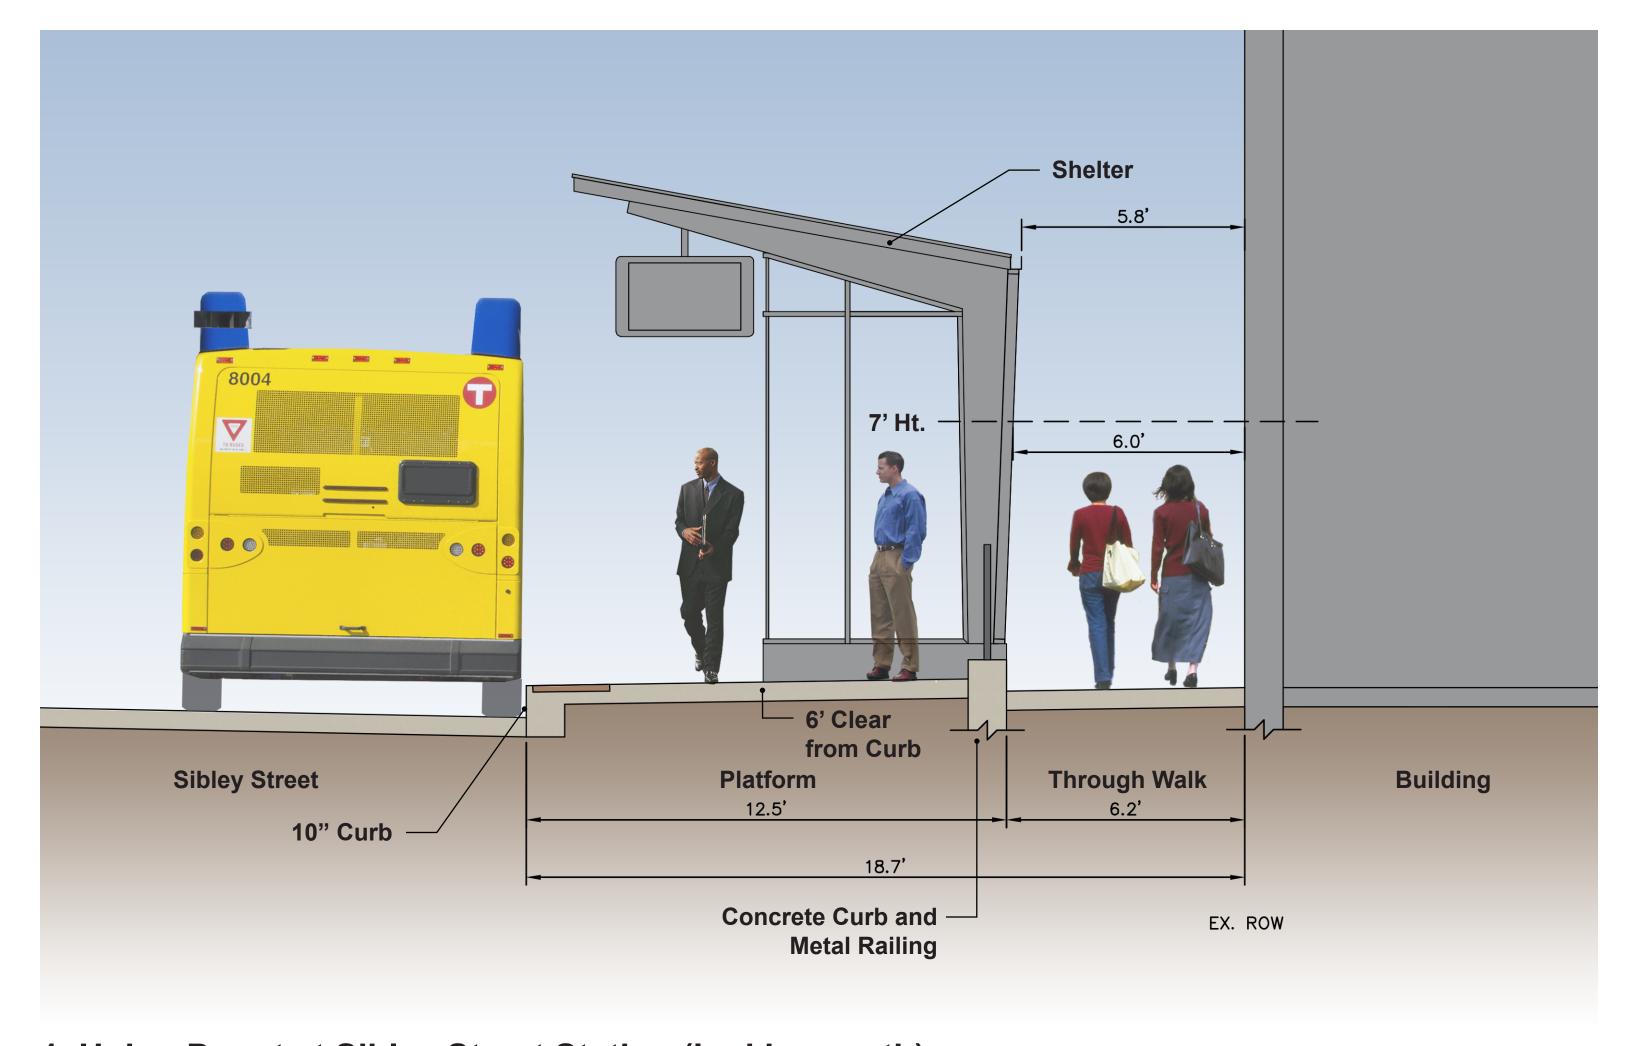

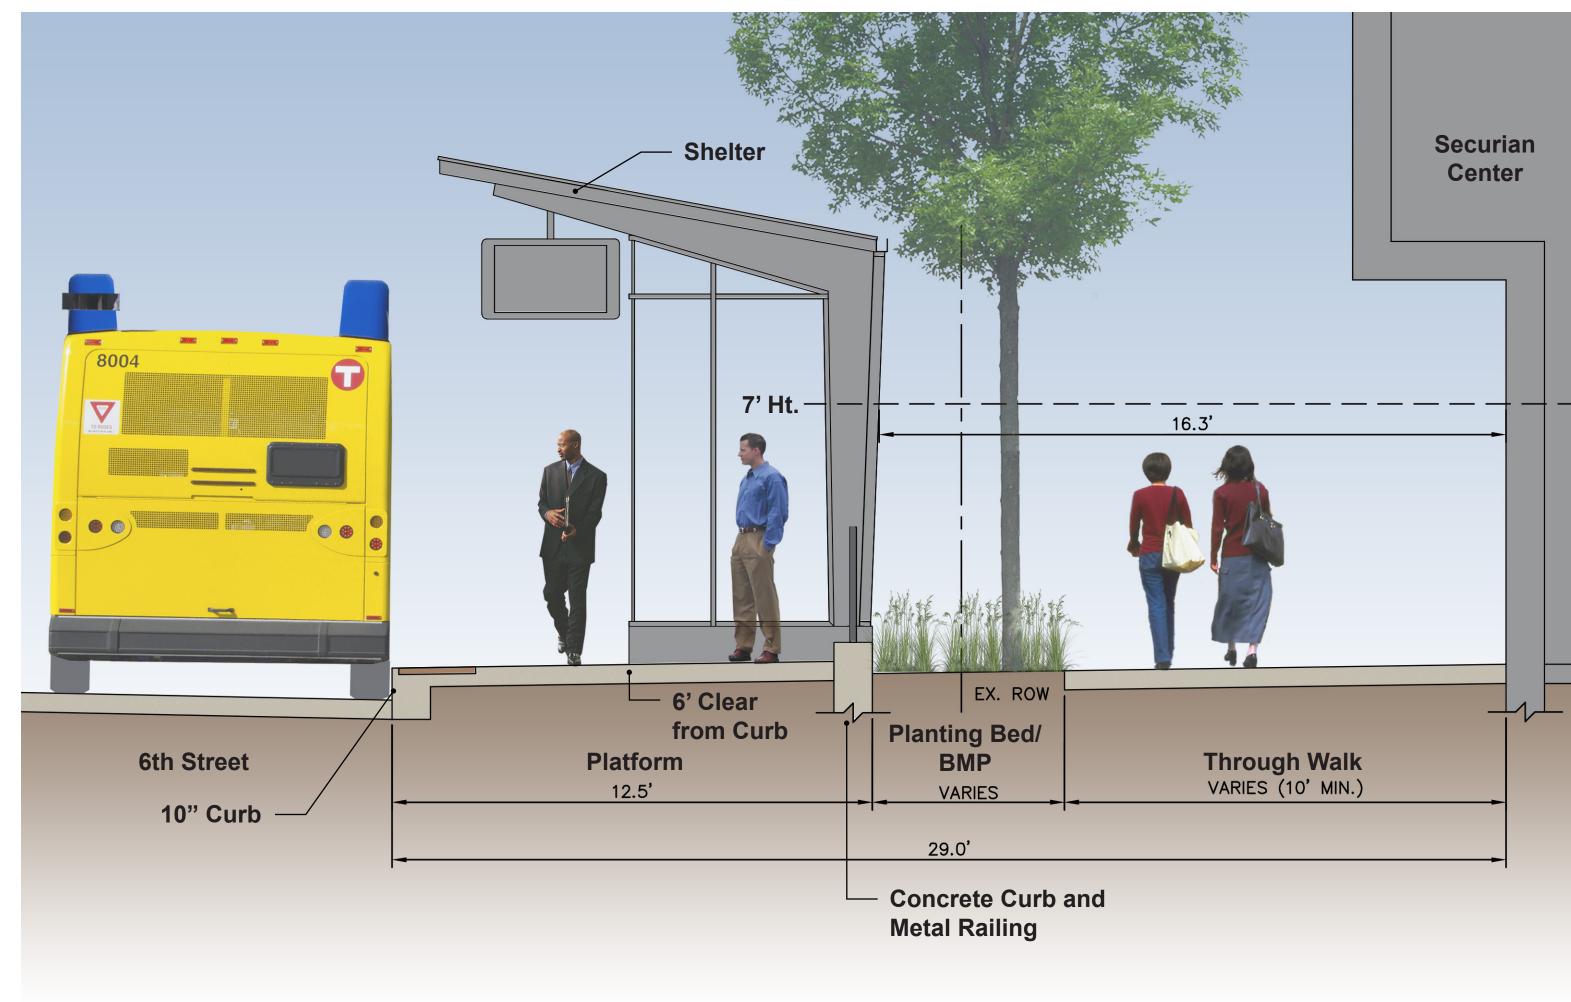

1. Union Depot at Sibley Street Station (looking north)


2. 6th Street at Jackson Street Station (looking west)

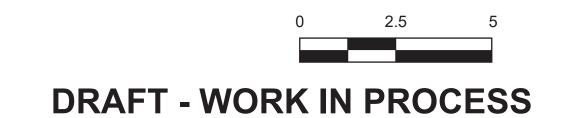









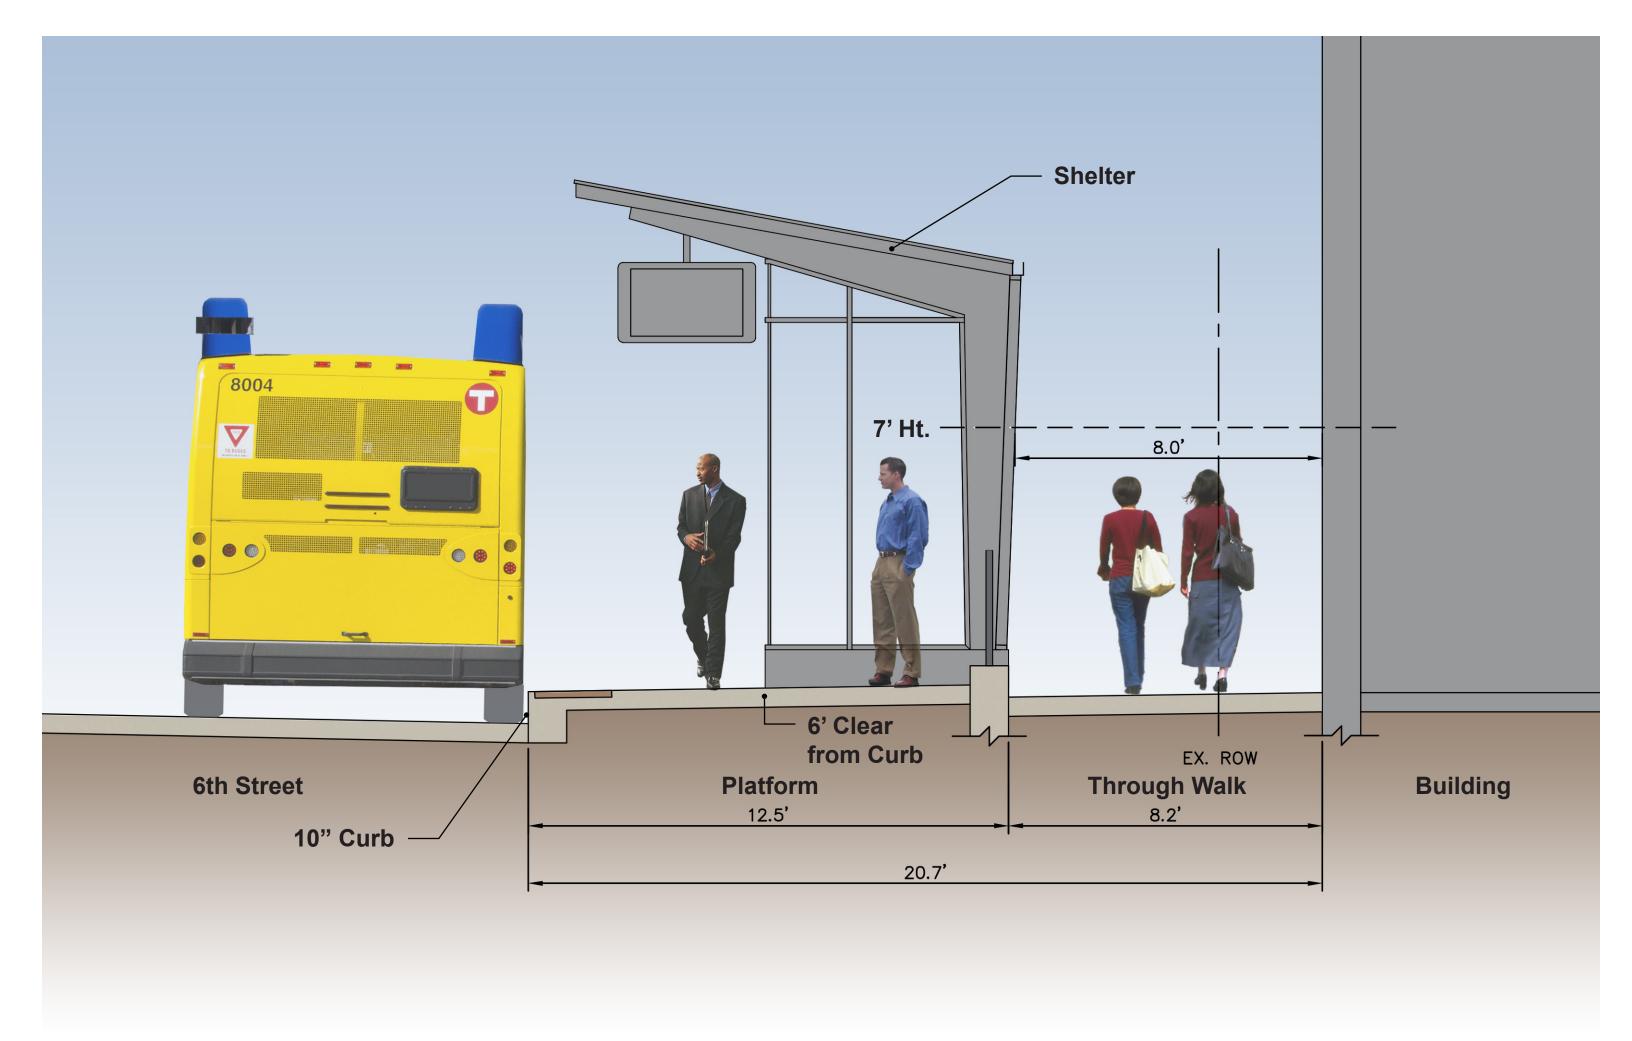

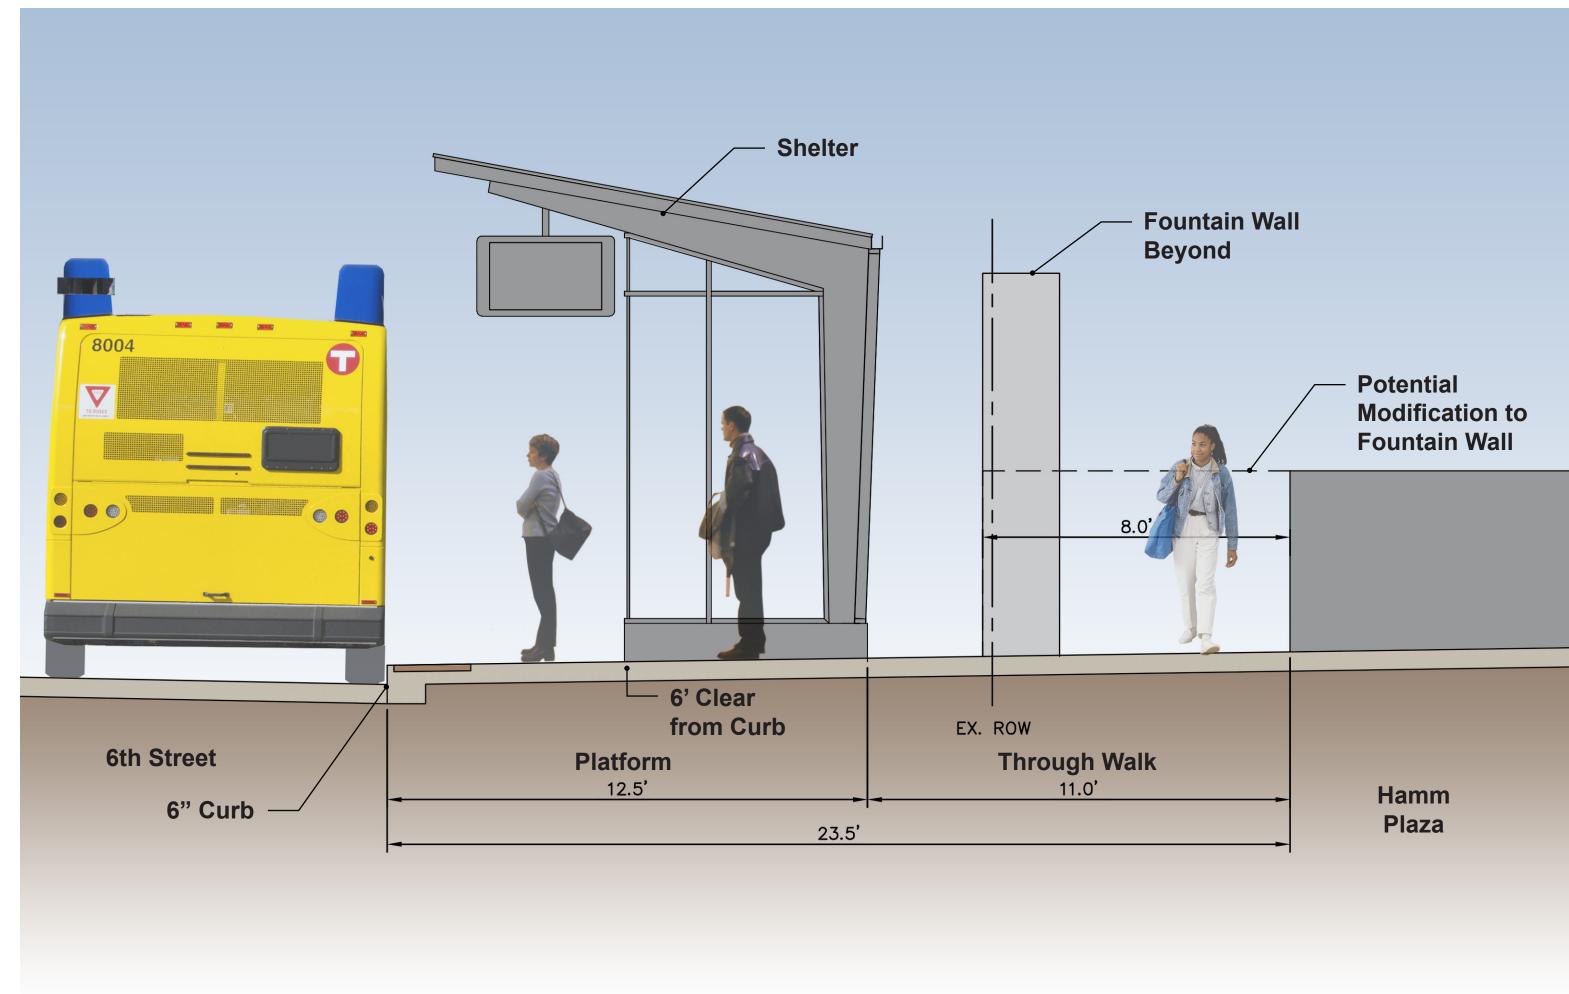

3. 6th Street at Minnesota Street Station (looking west)


4. Hamm Plaza Station (looking west)

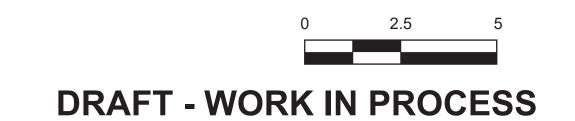









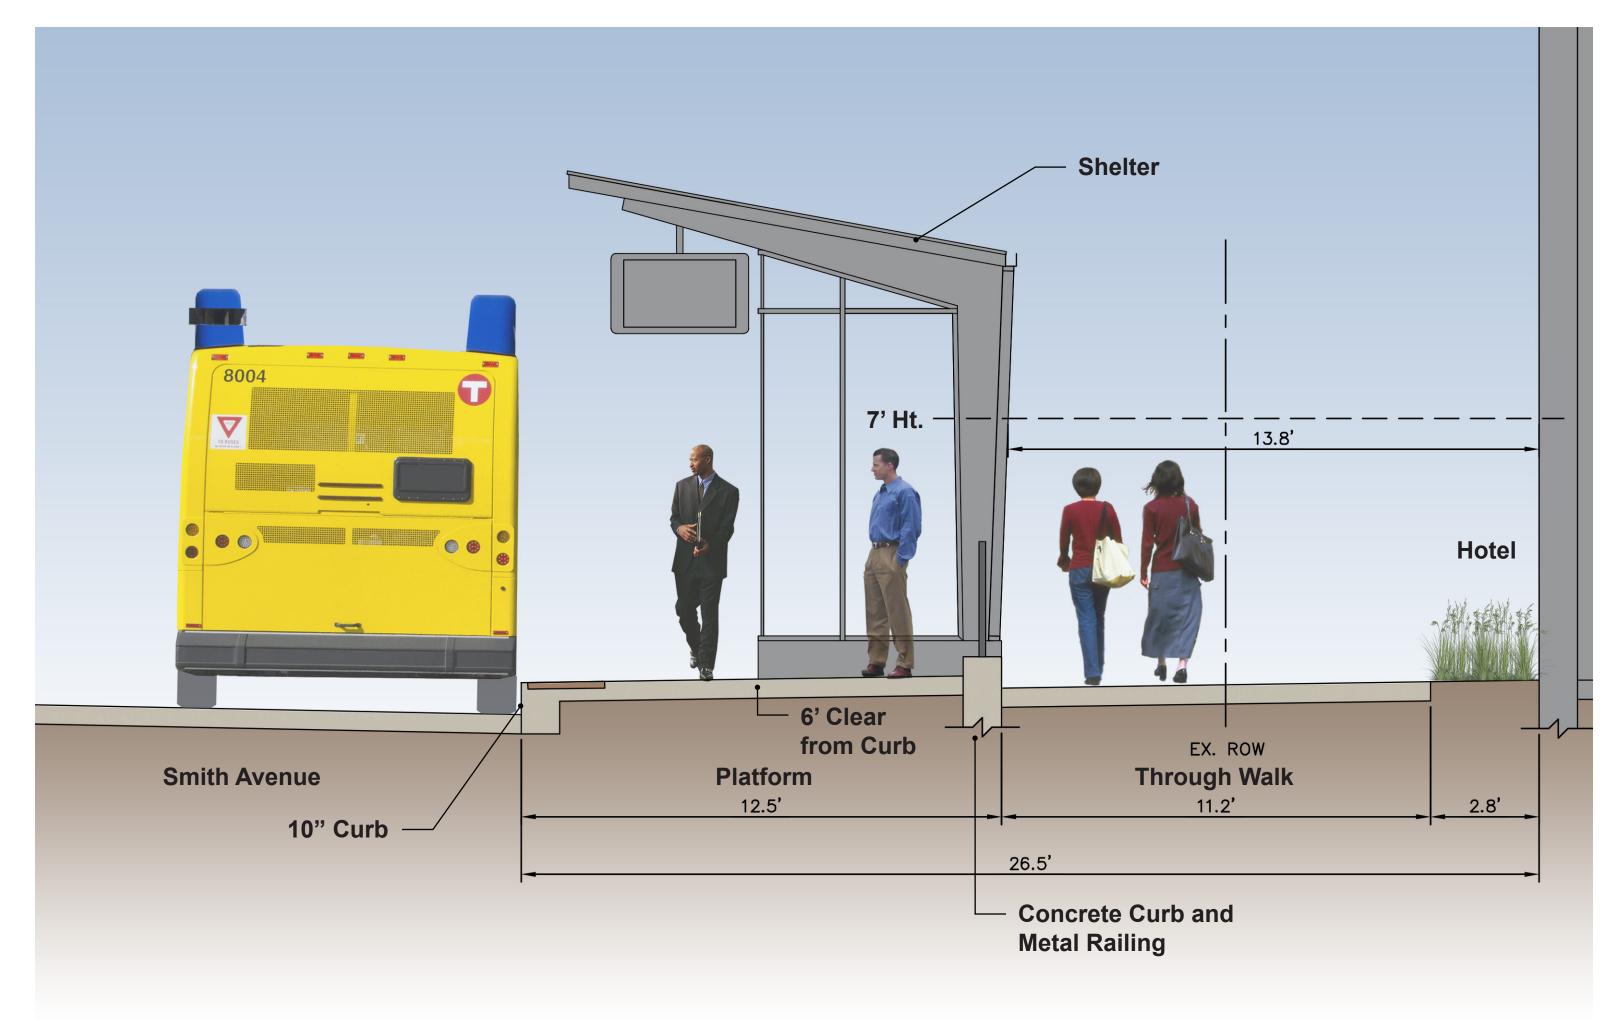

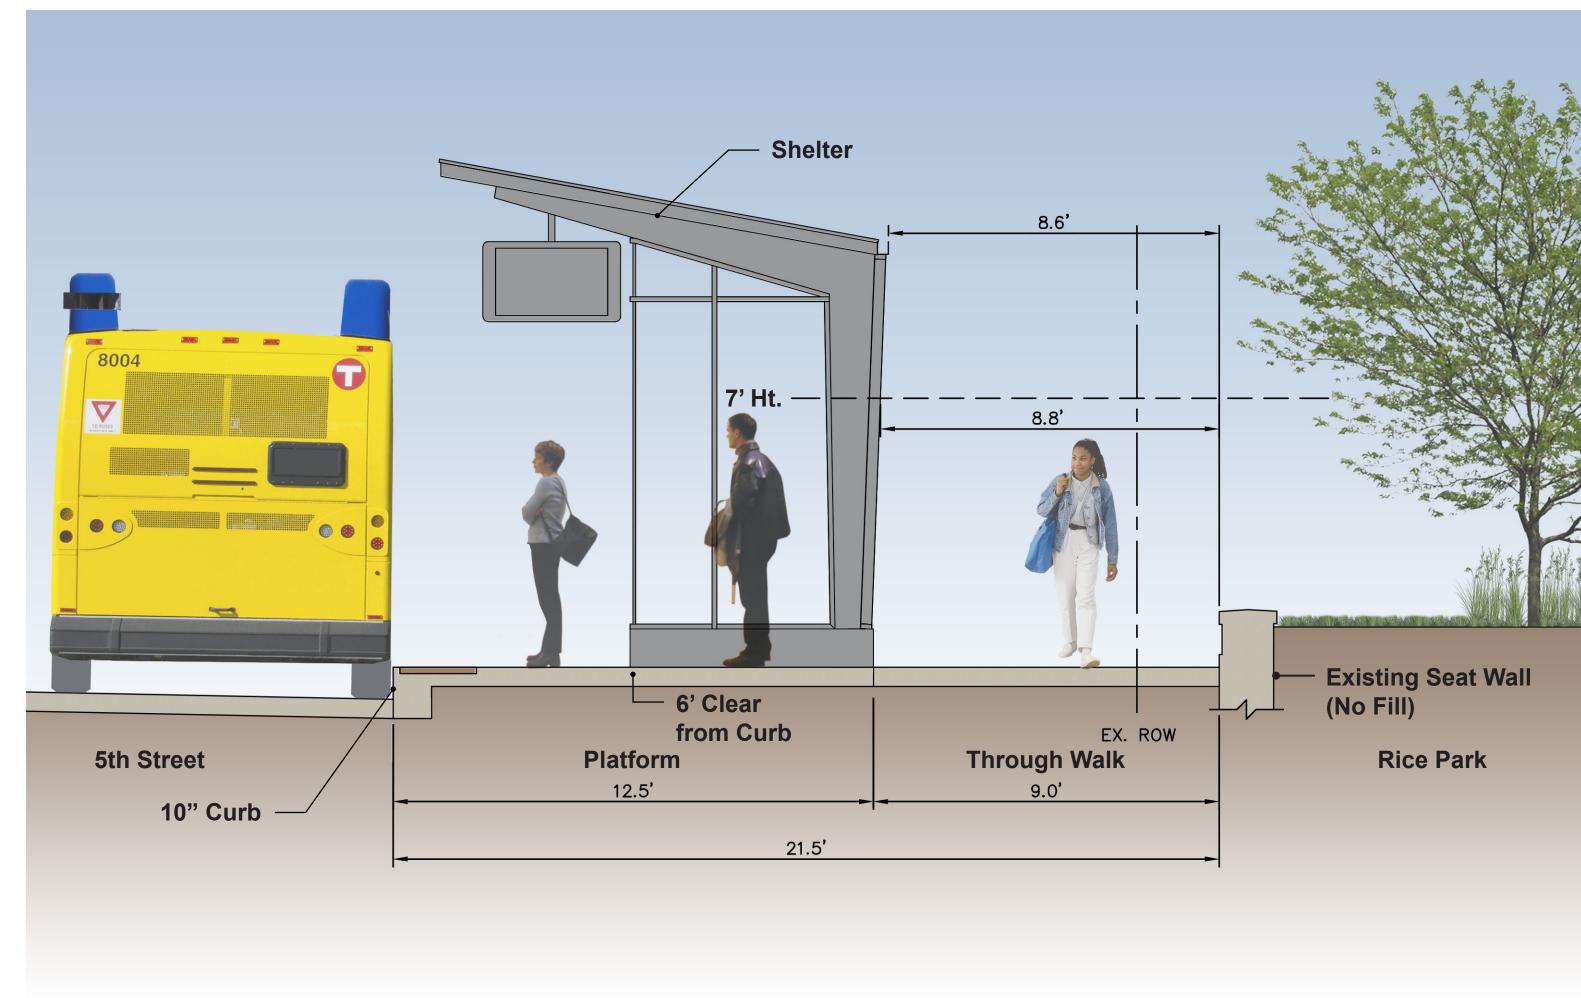

6. Smith Ave Station (looking east)


7. Rice Park Station (looking east)

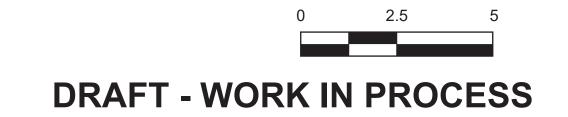







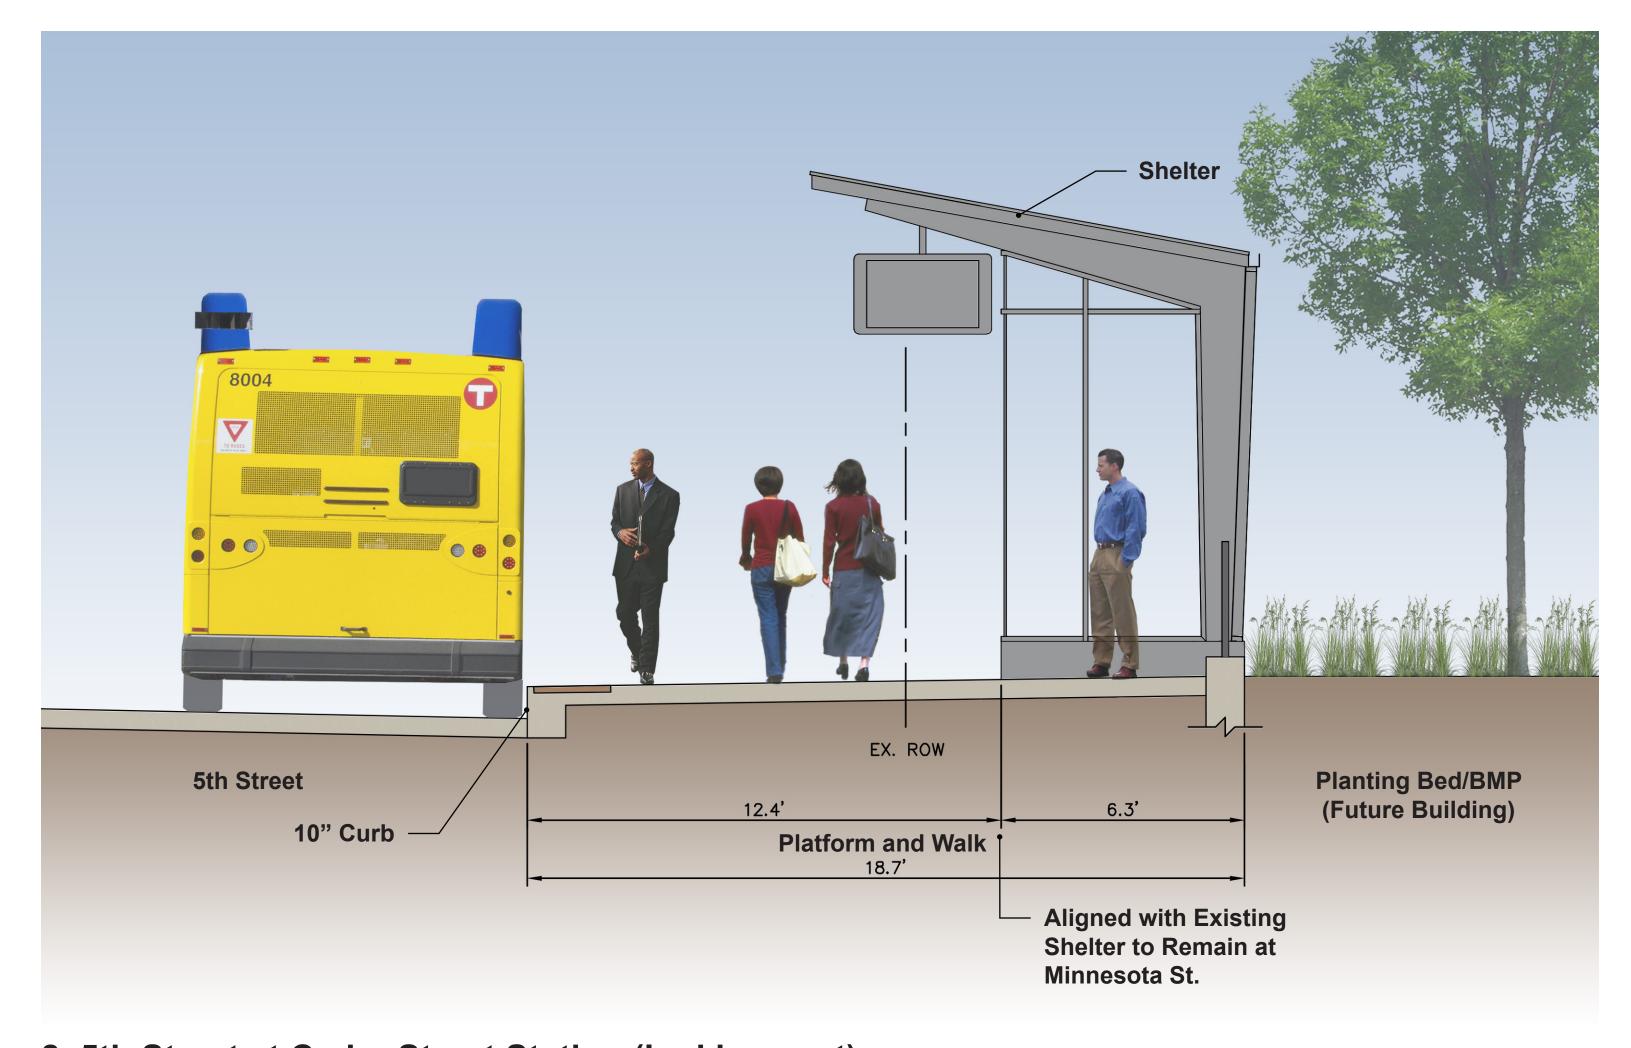

Shelter 7' Ht. — 6' Clear from Curb 5th Street Building **Platform** Through Walk 12.5' EX. ROW

8. 5th Street at Cedar Street Station (looking east)


9. 5th Street at Robert Street Station (looking east)










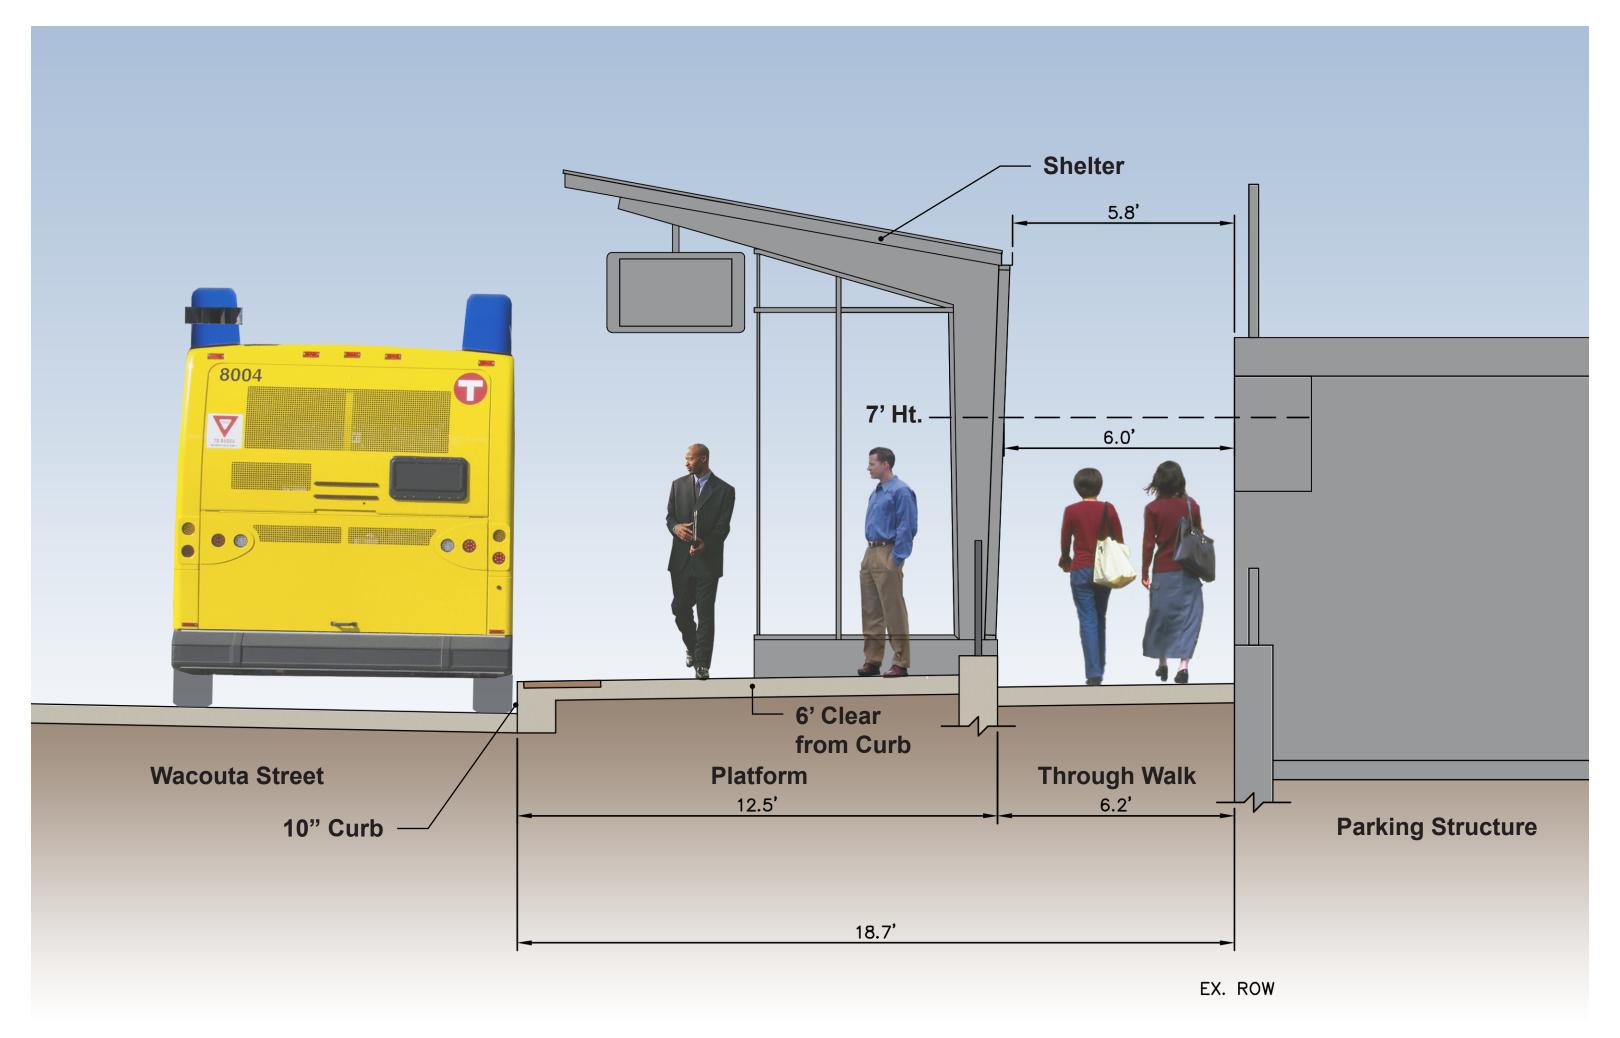


10. Union Depot at Wacouta Street Station (looking south)

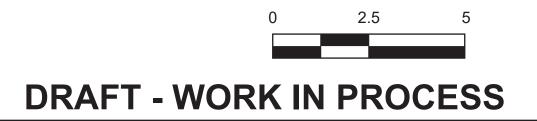







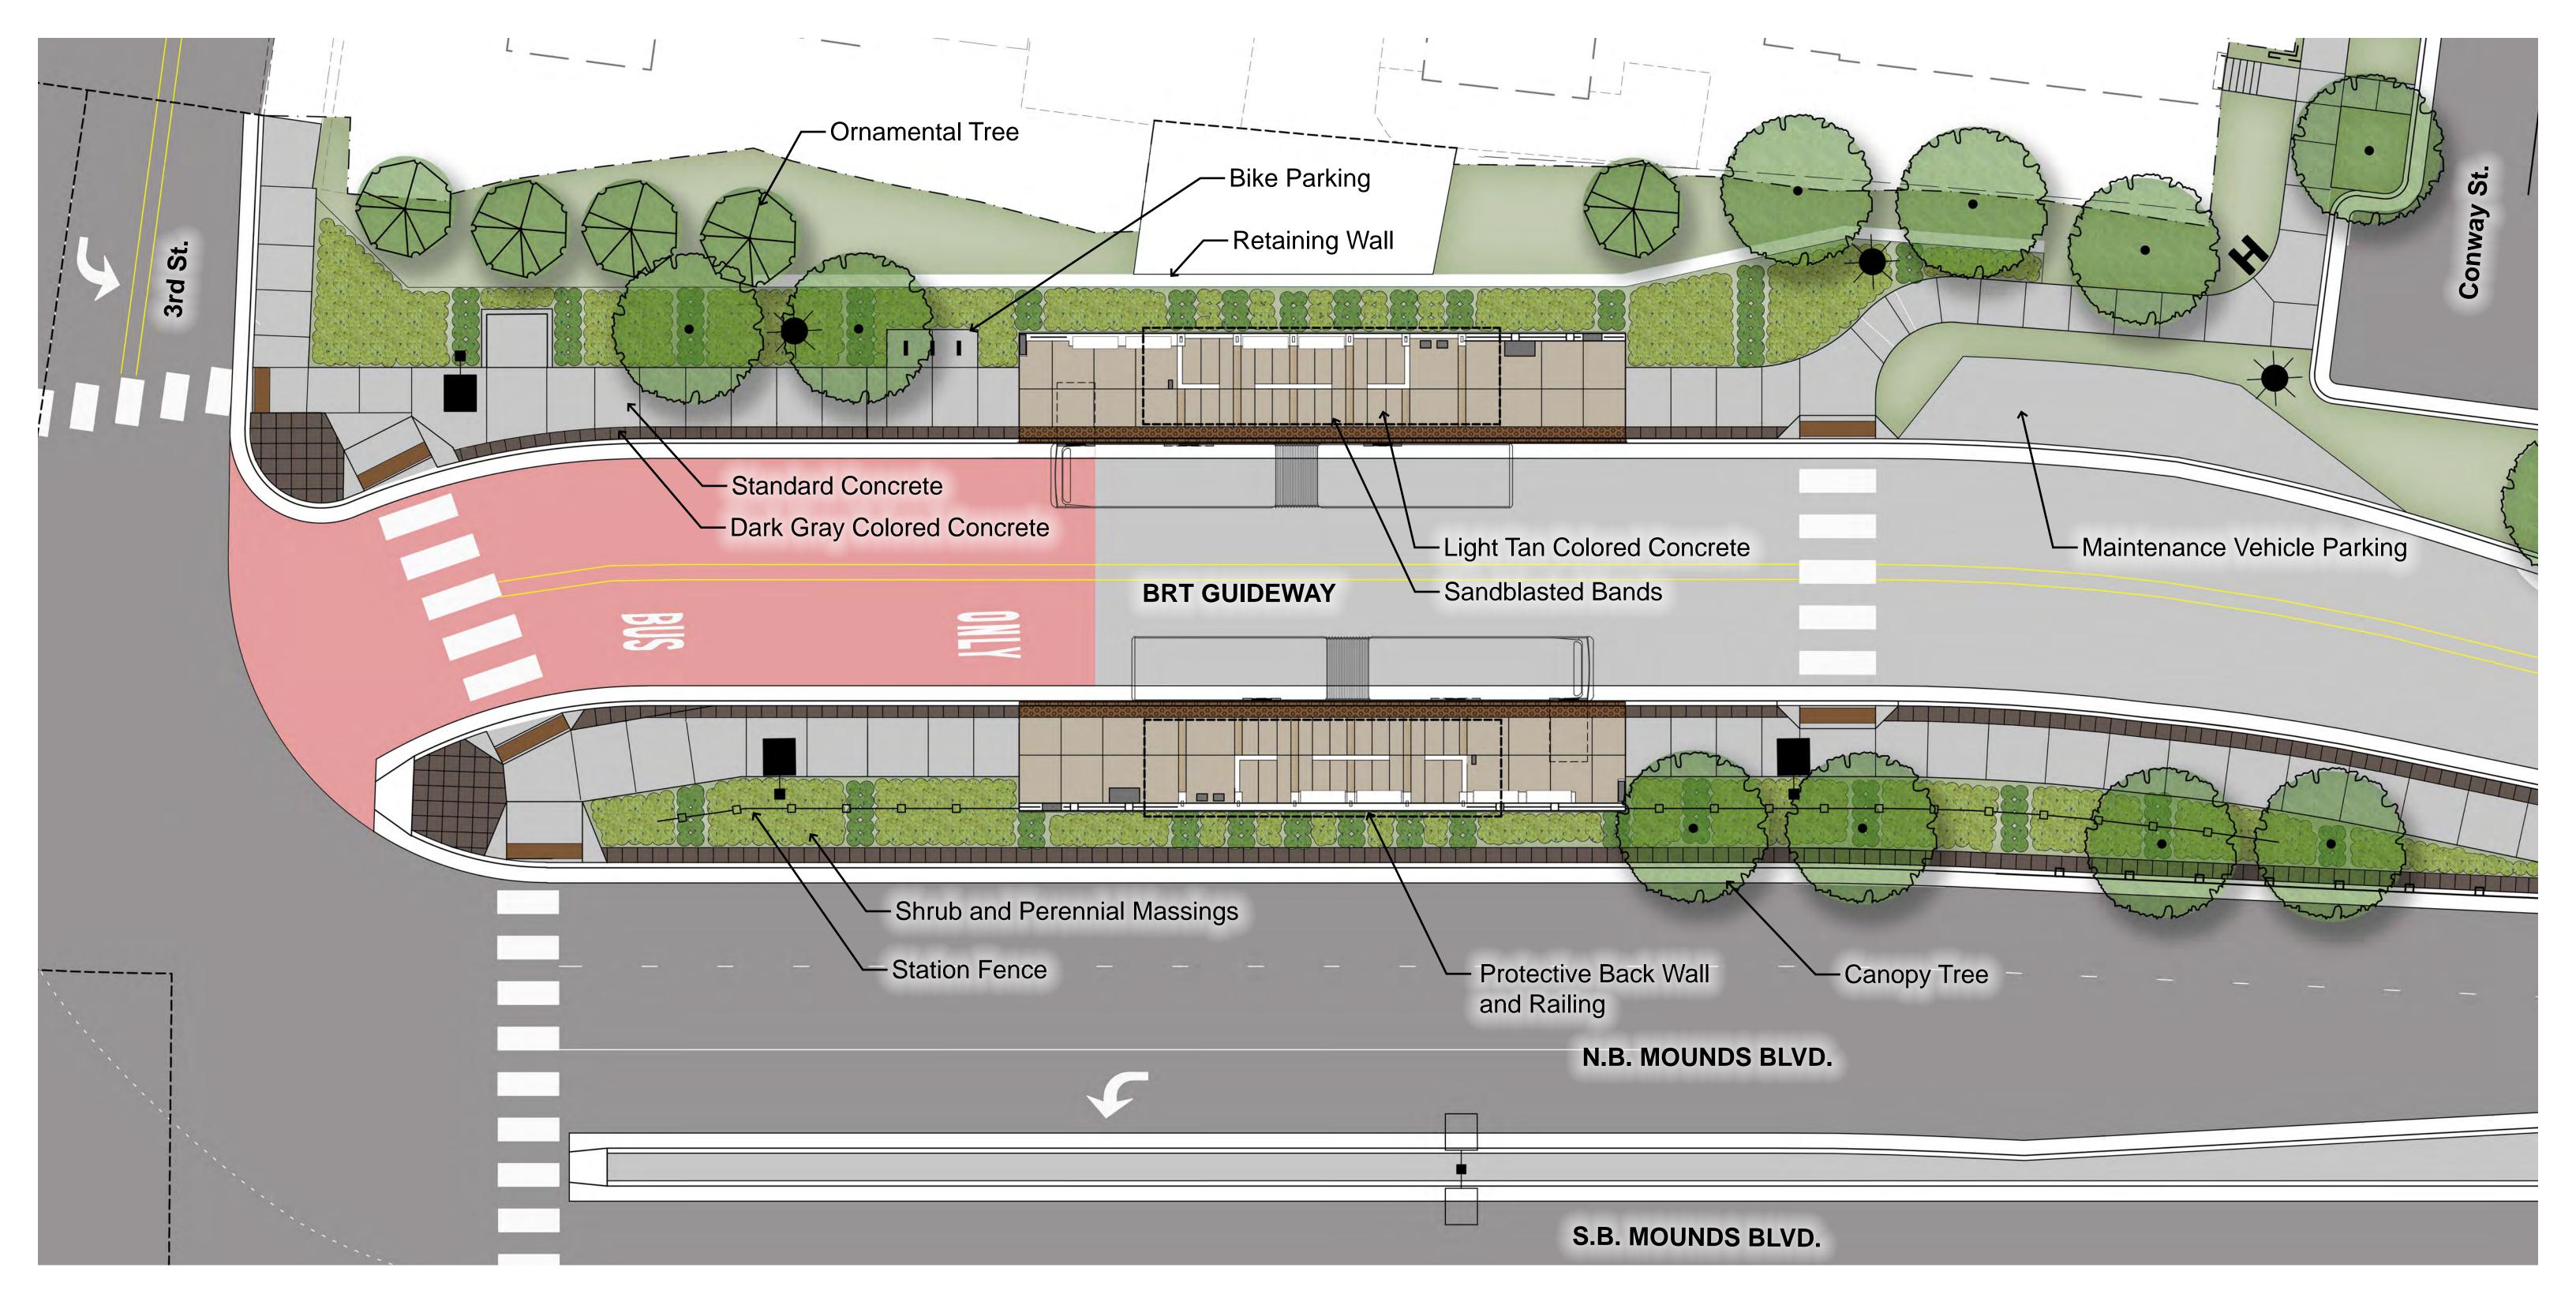




DRAFT - WORK IN PROCESS







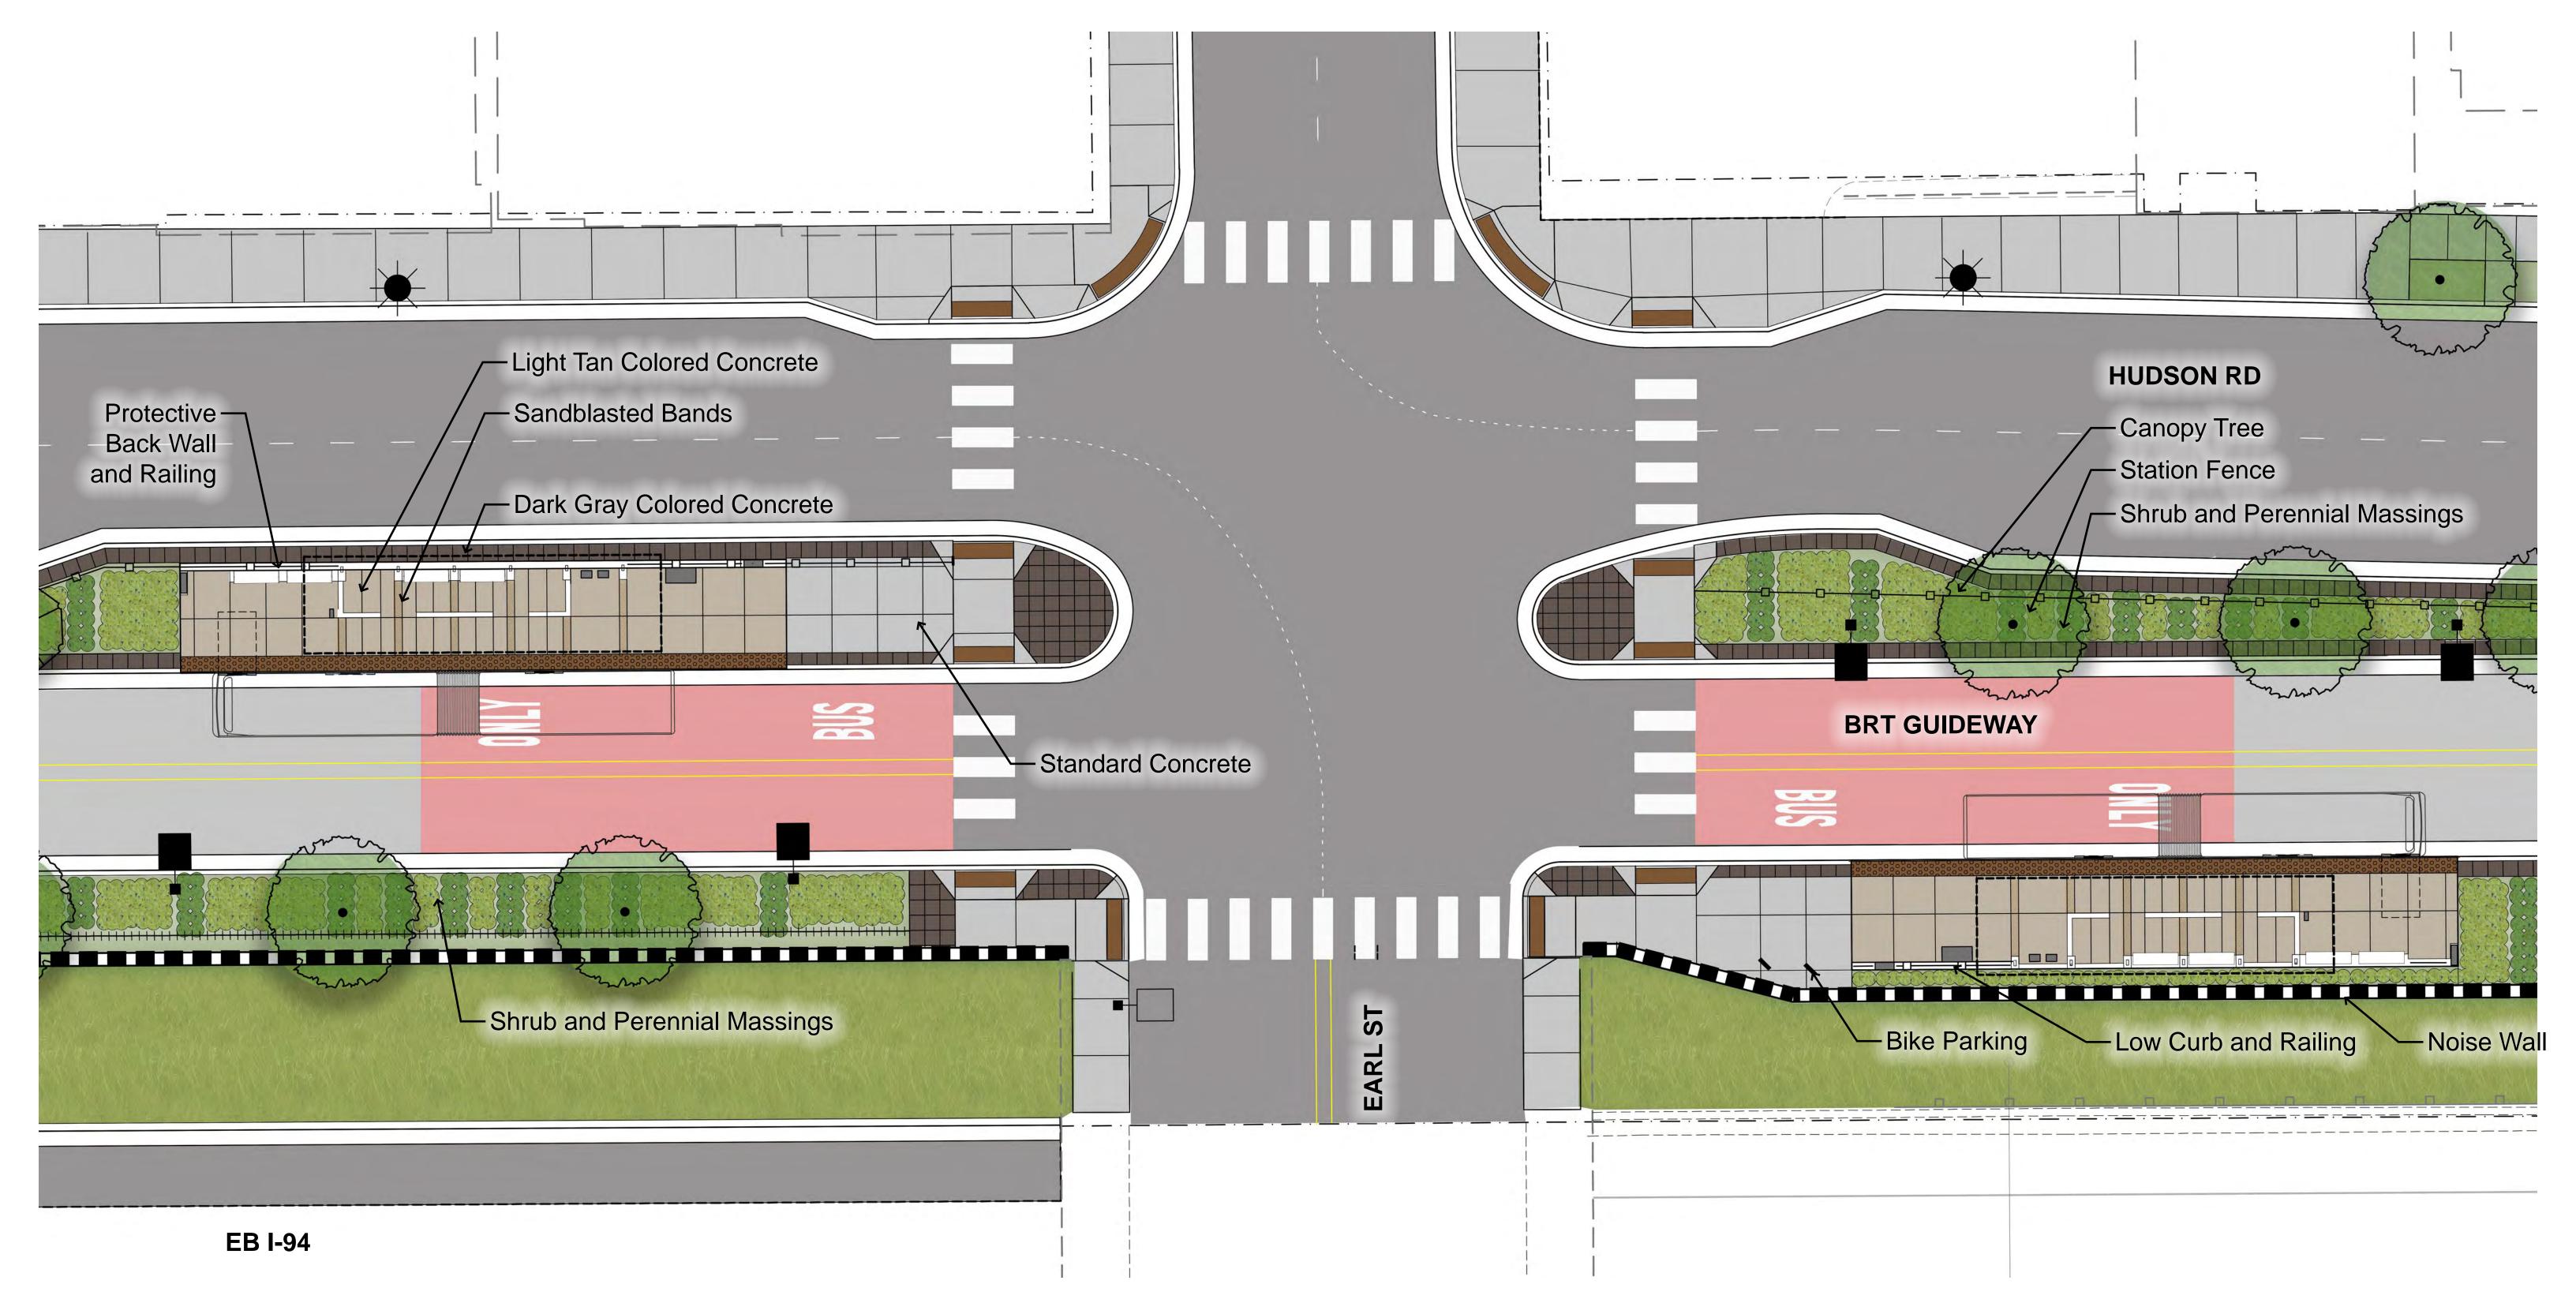















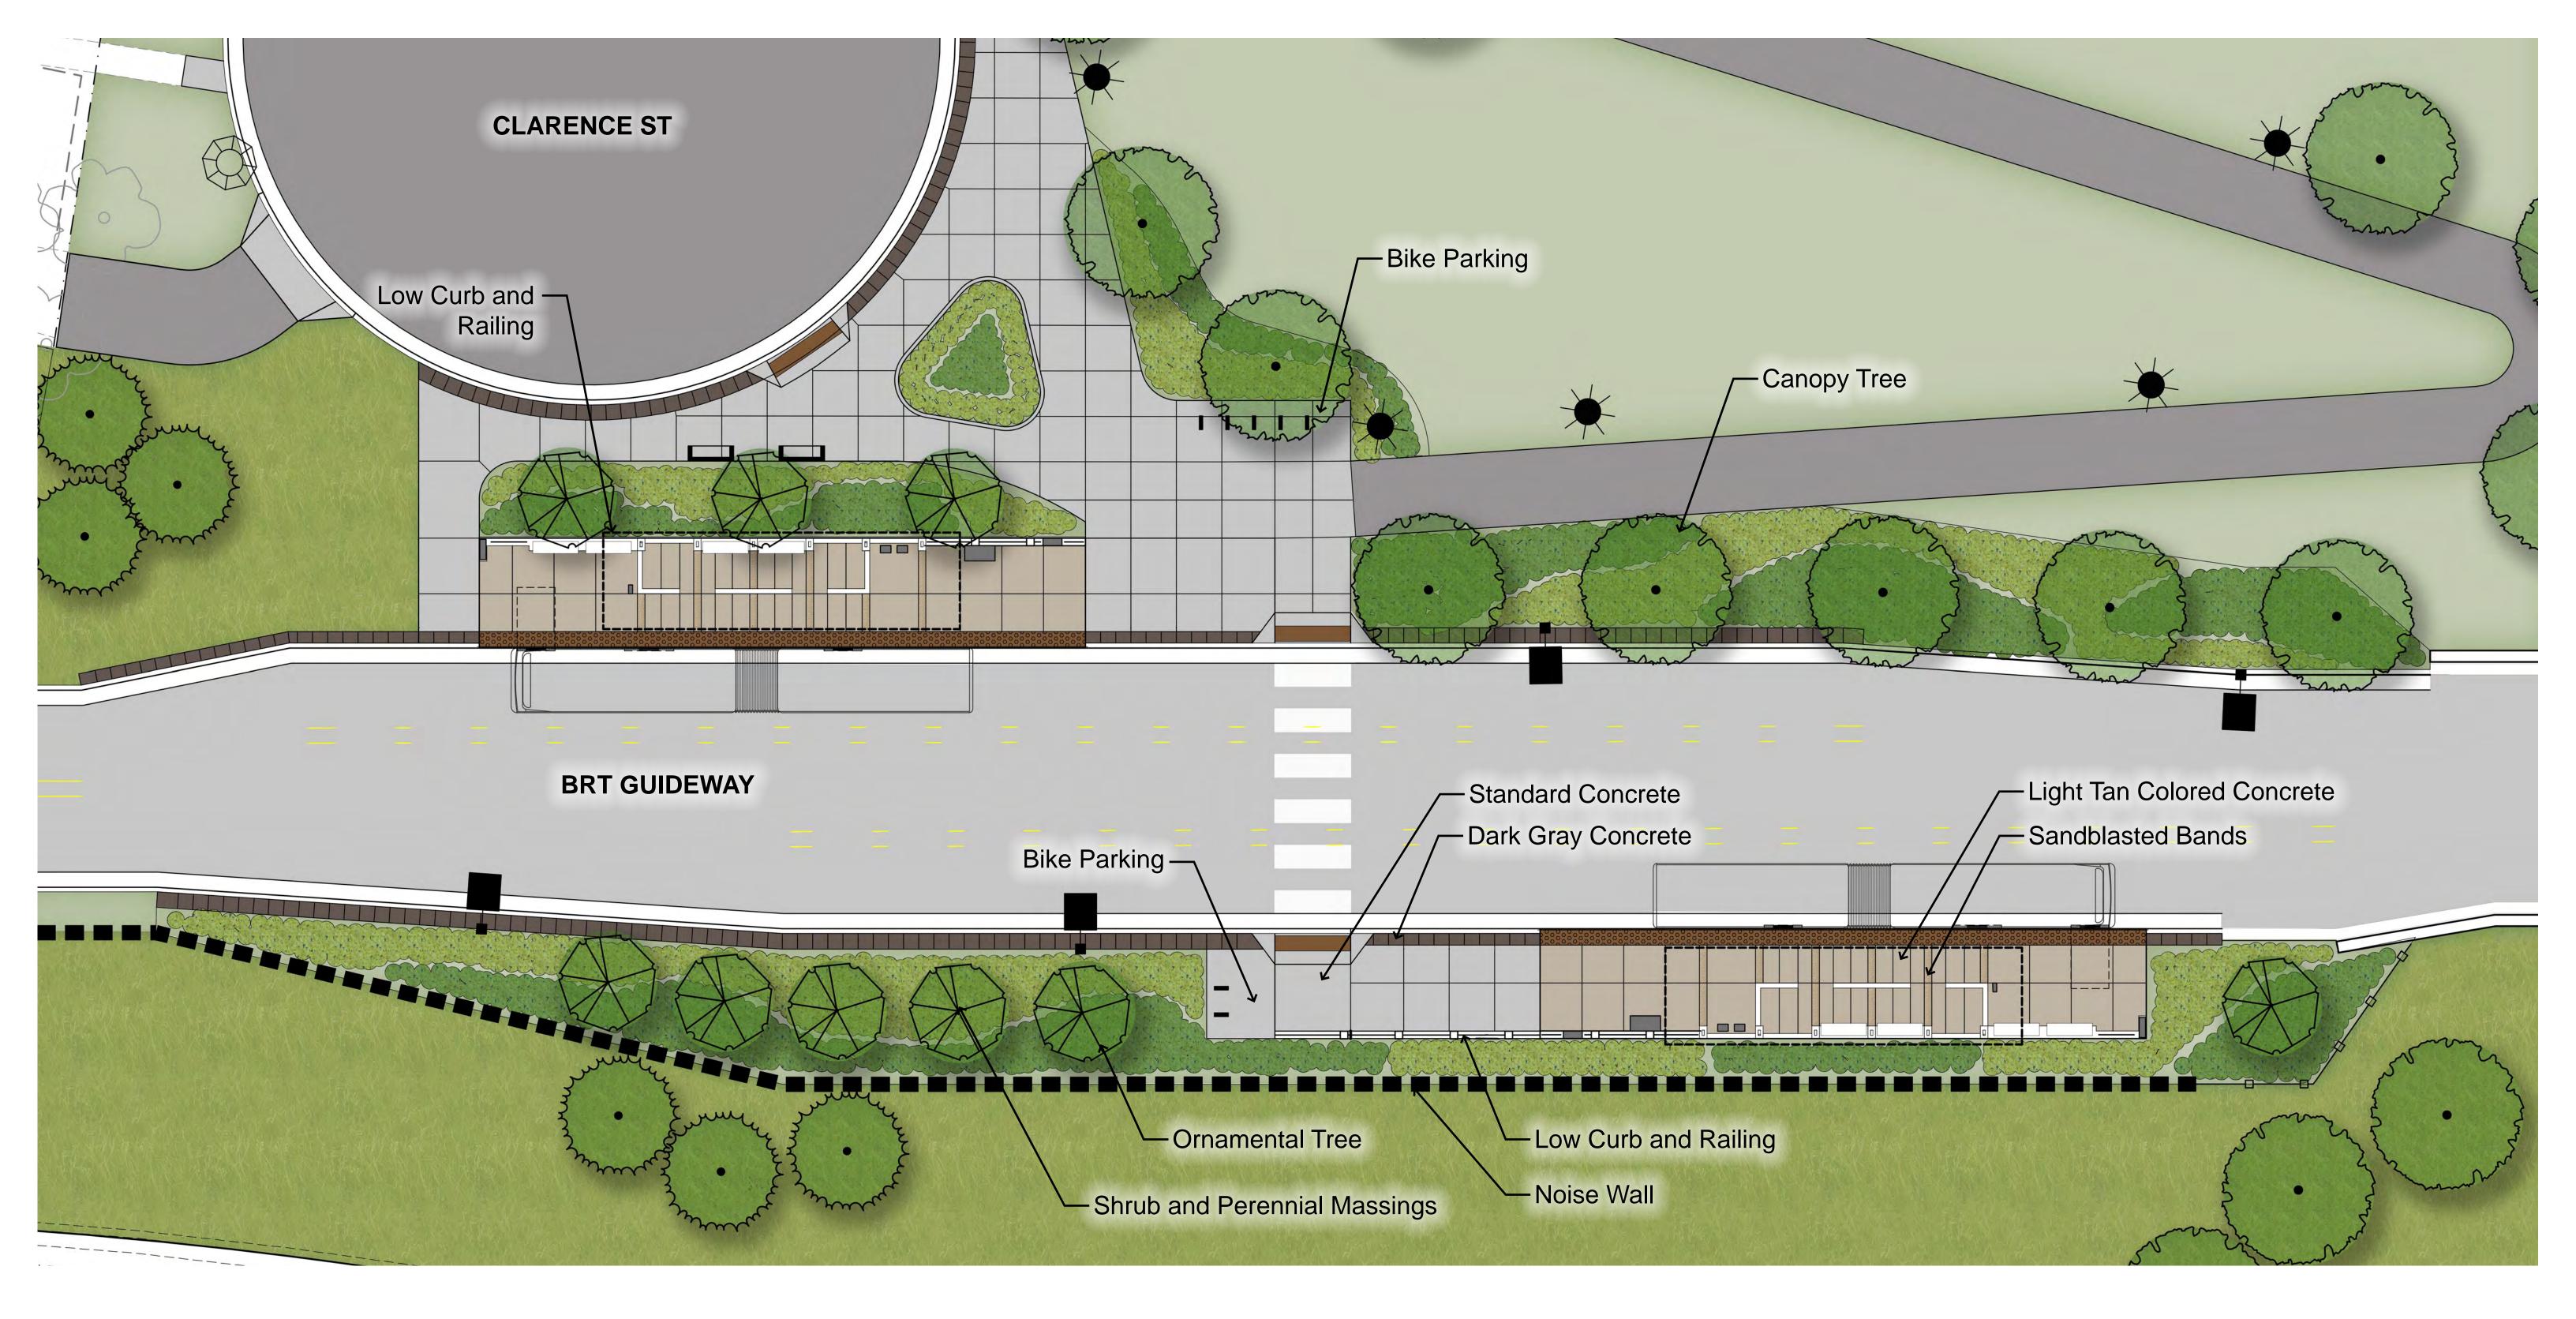

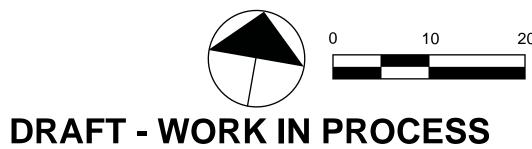












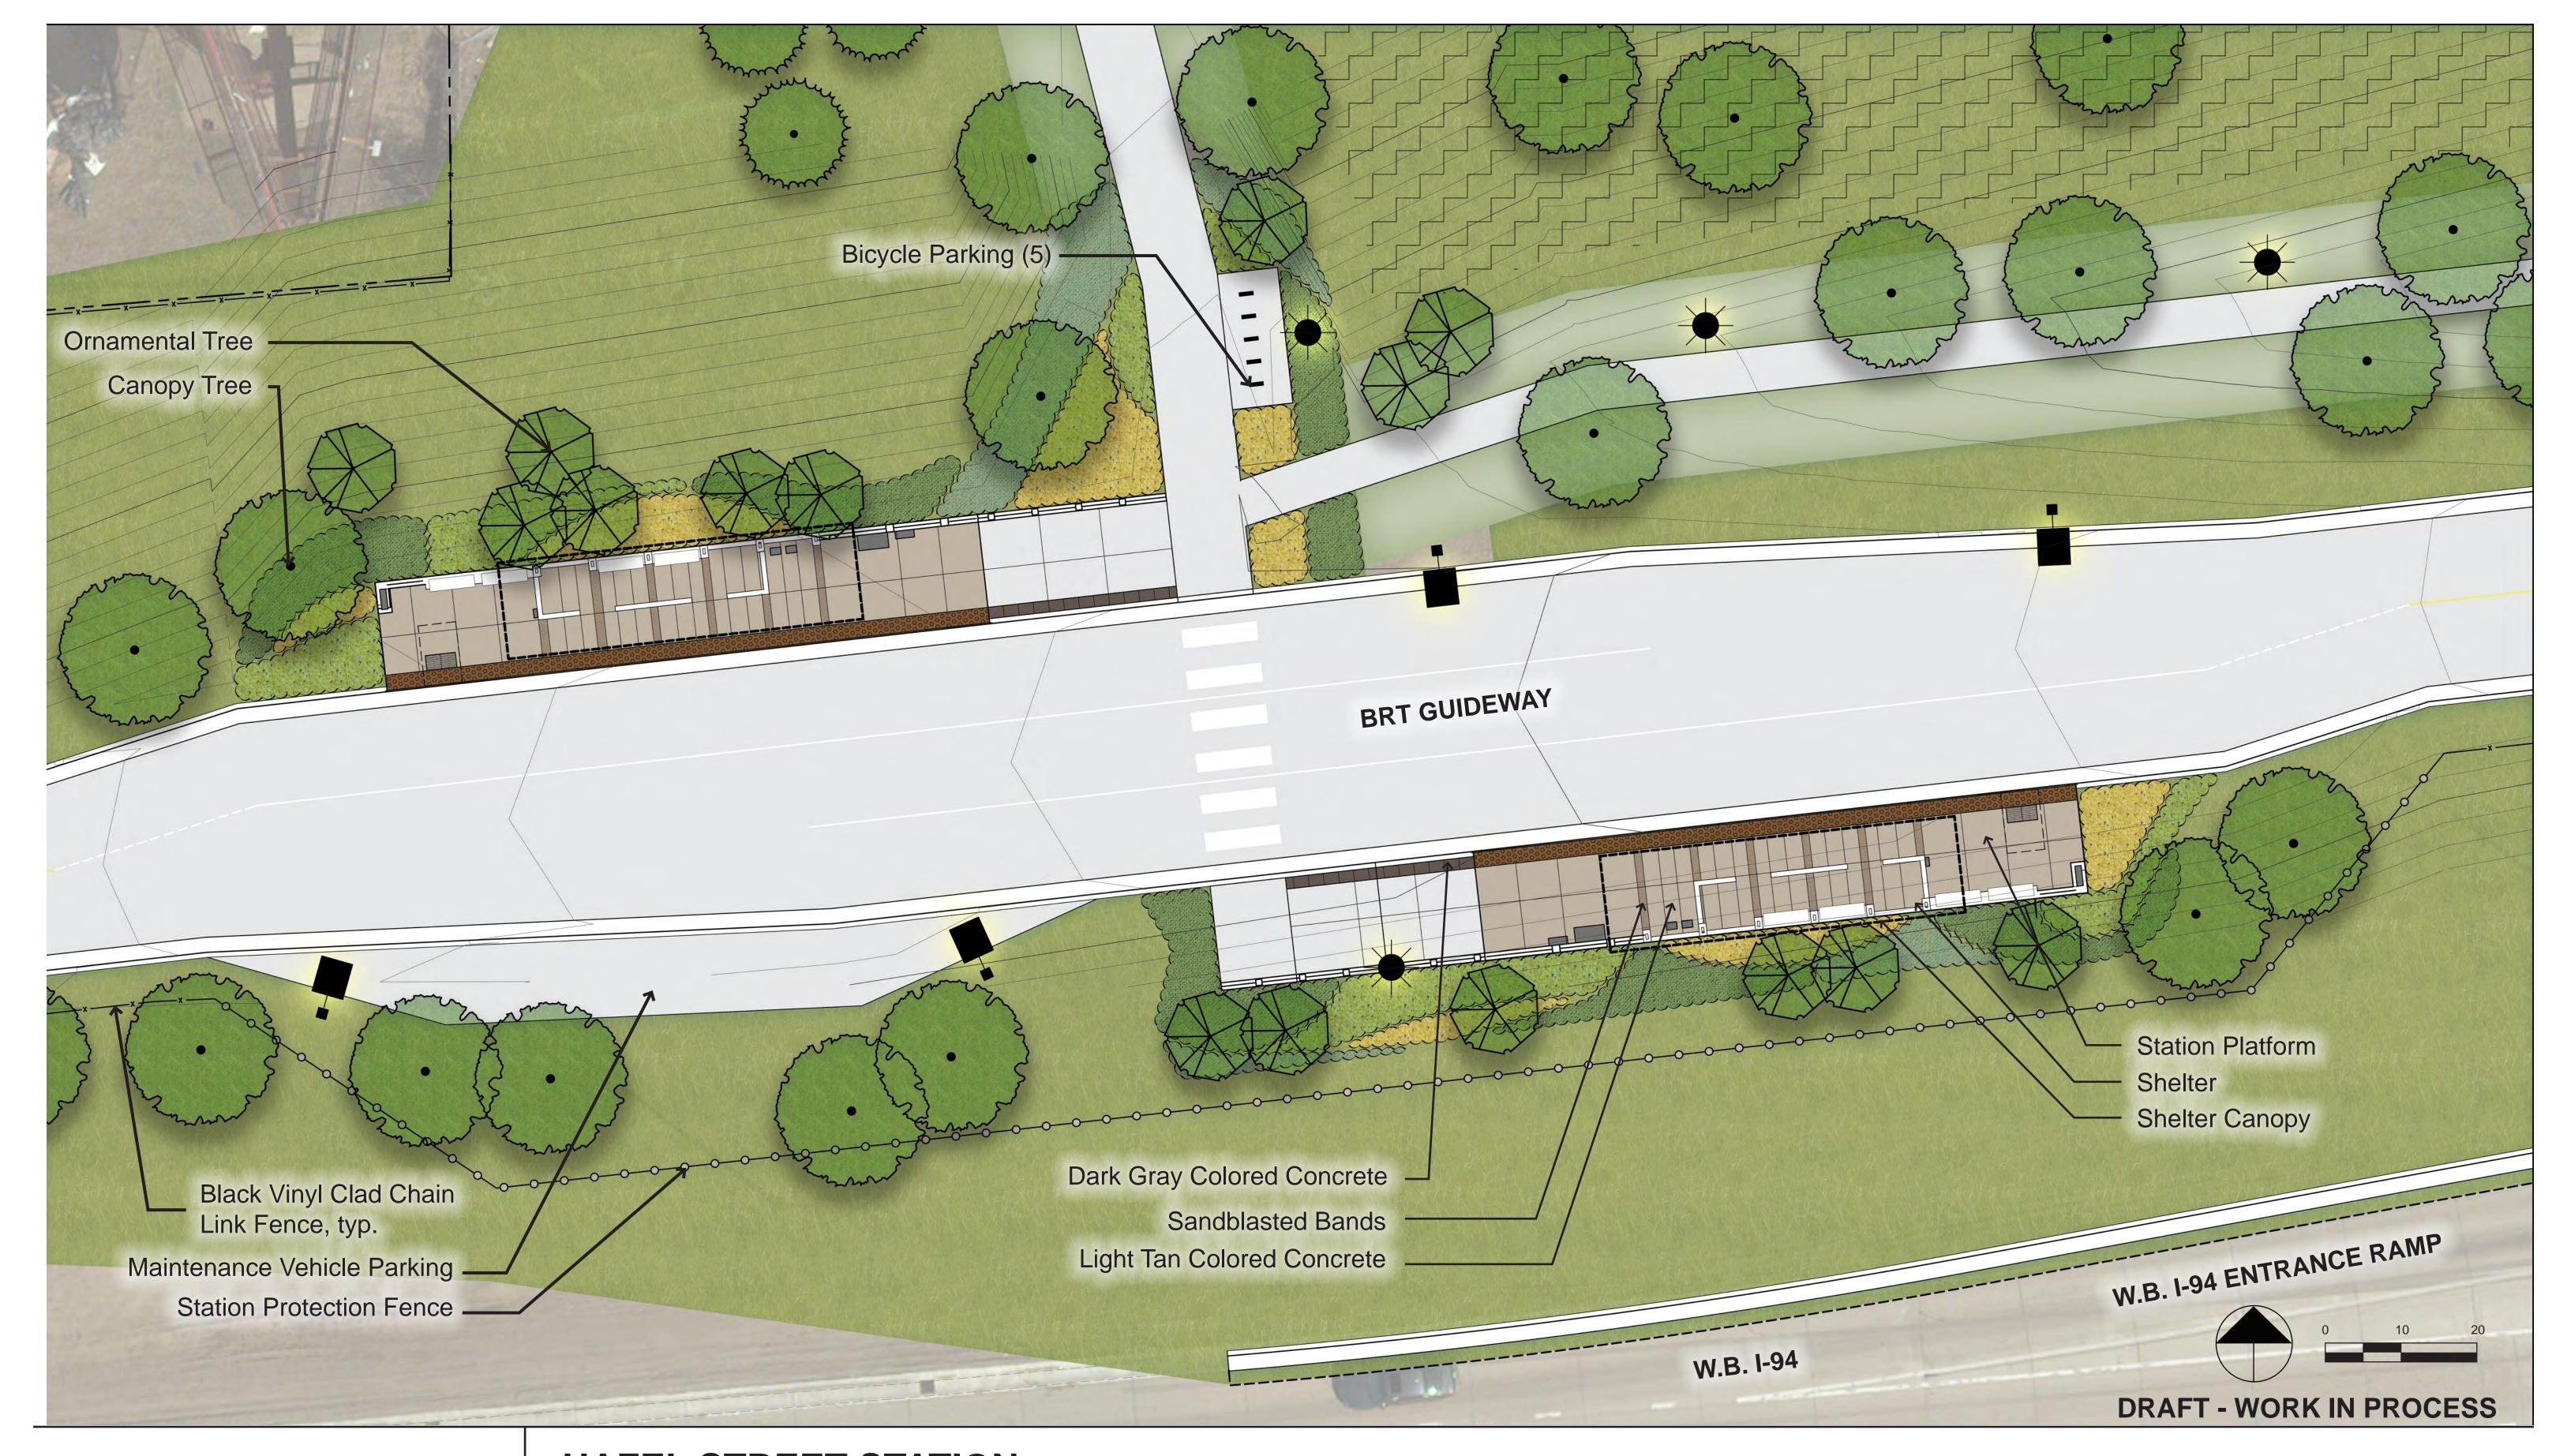




HAZEL STREET STATION Site Plan





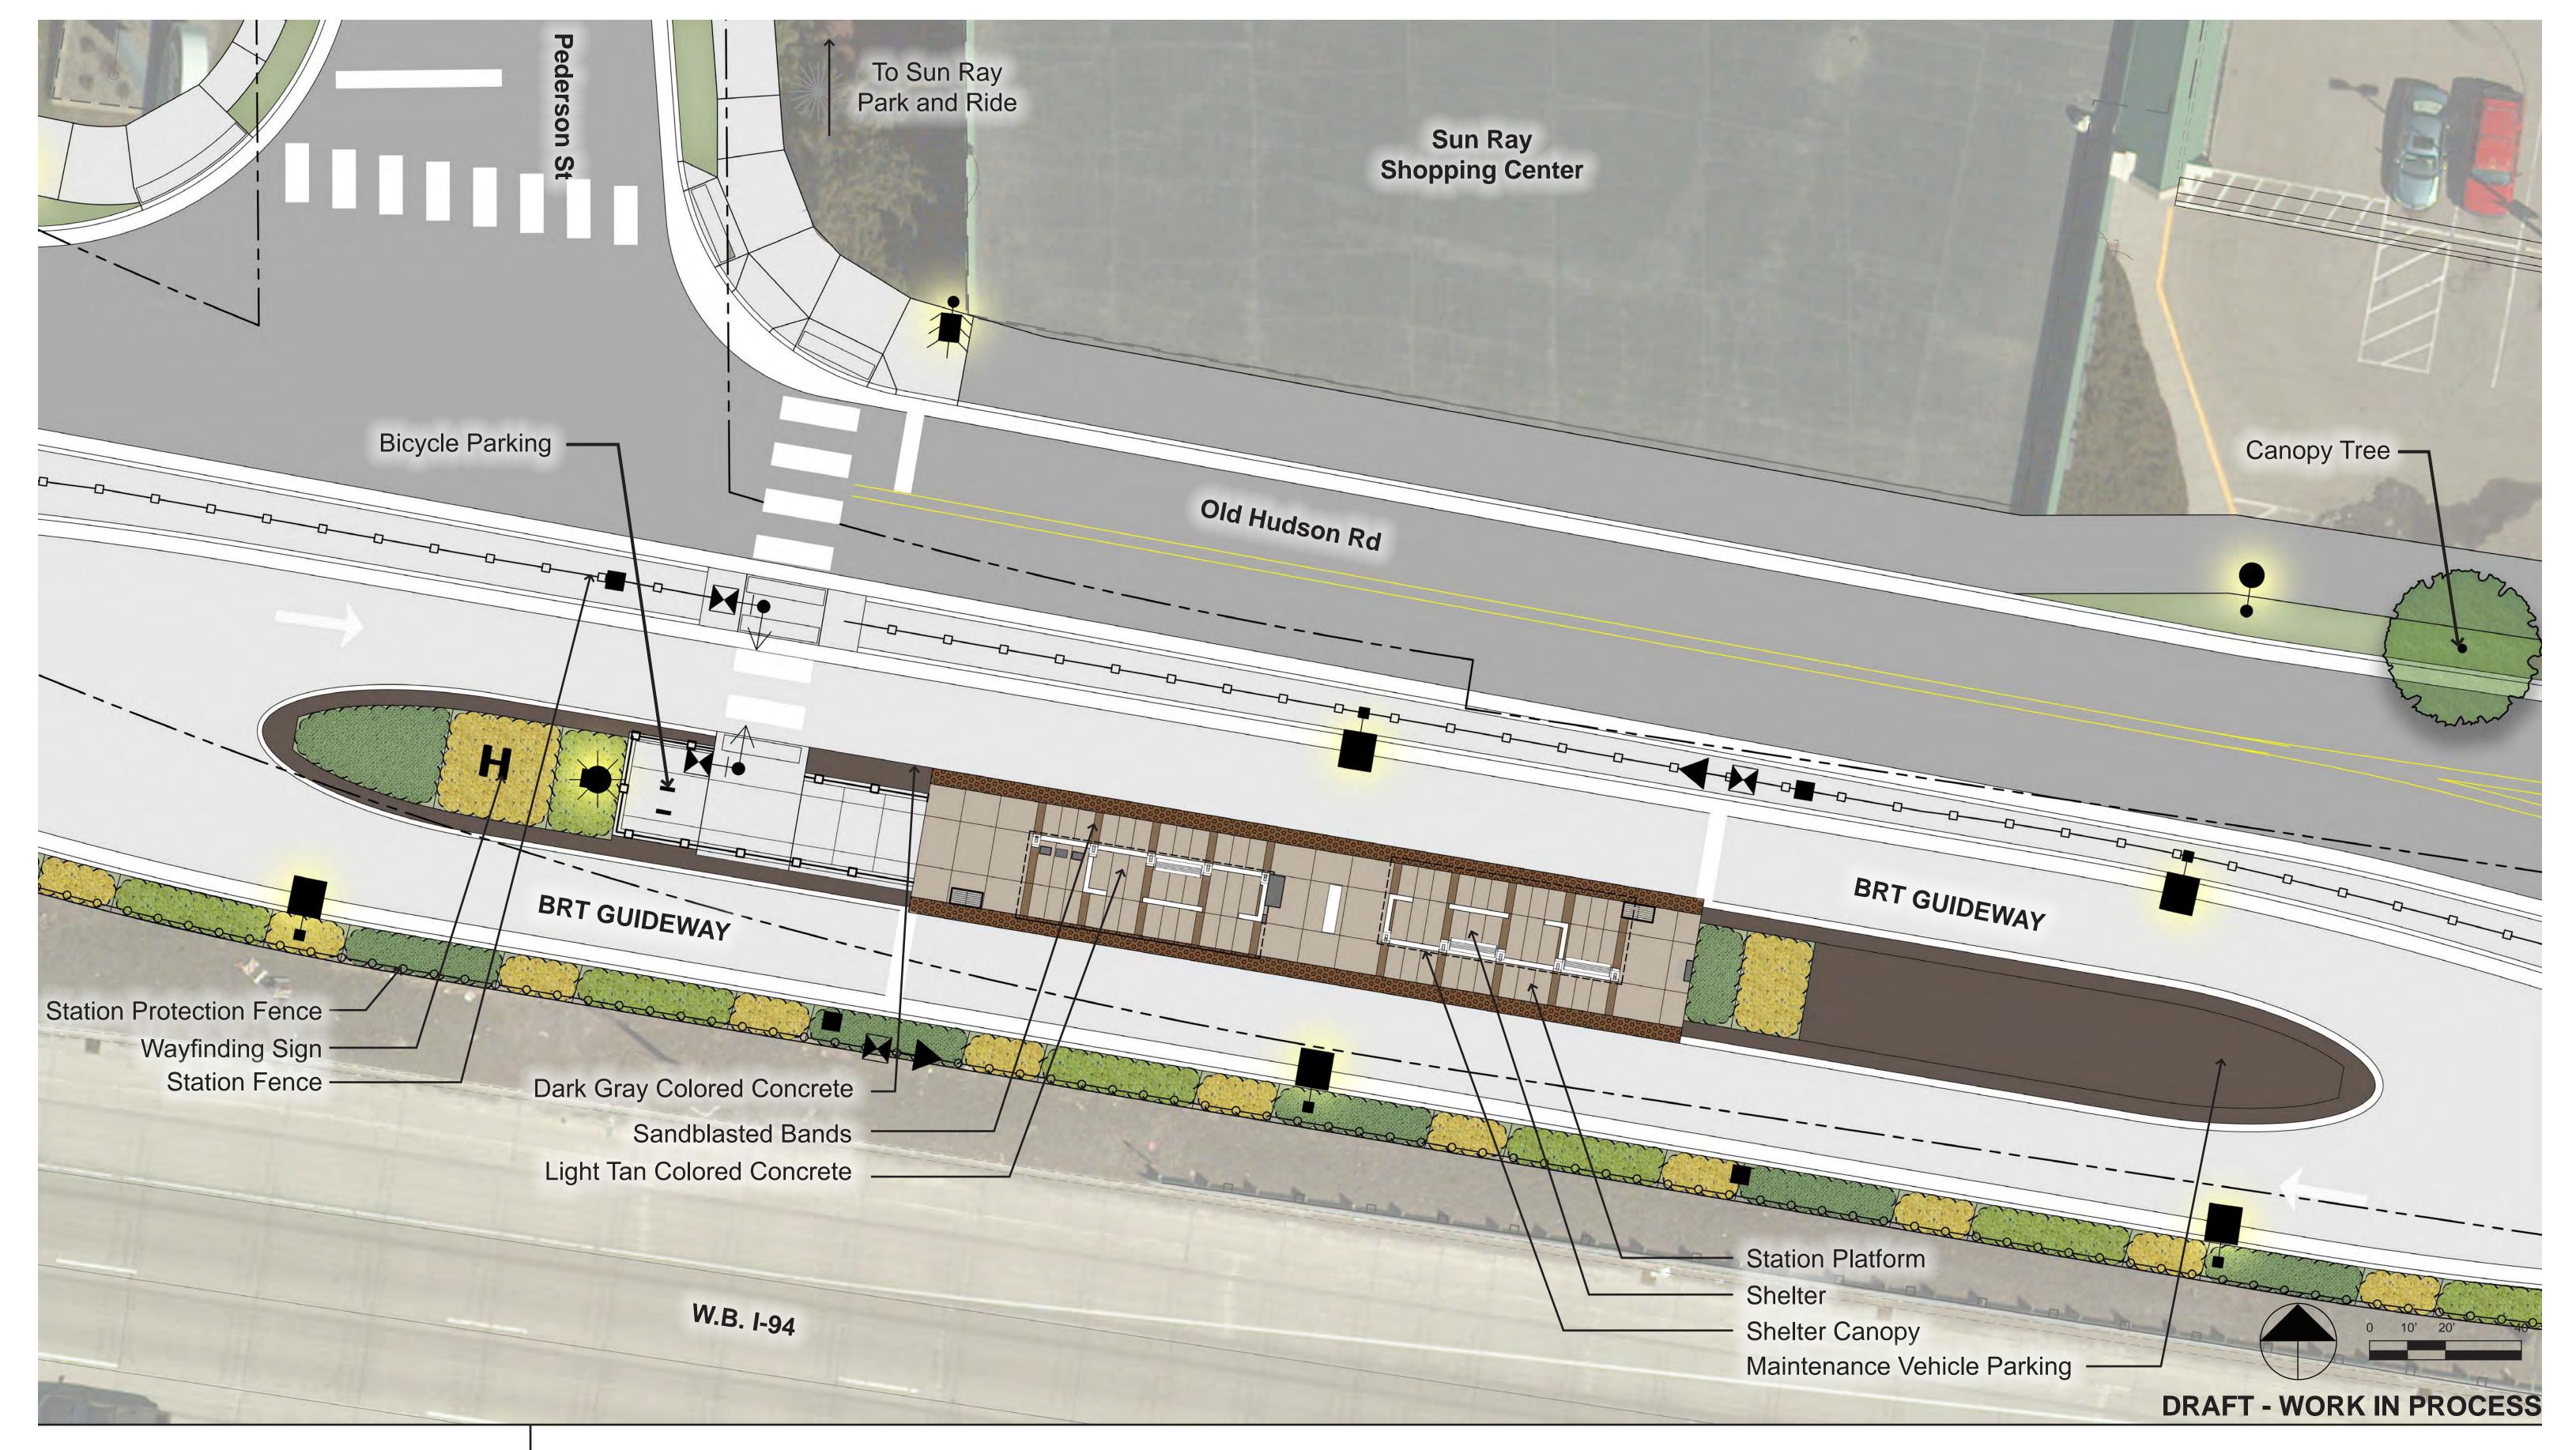



Sun Ray Station Site Plan












Sun Ray Park and Ride Site Plan







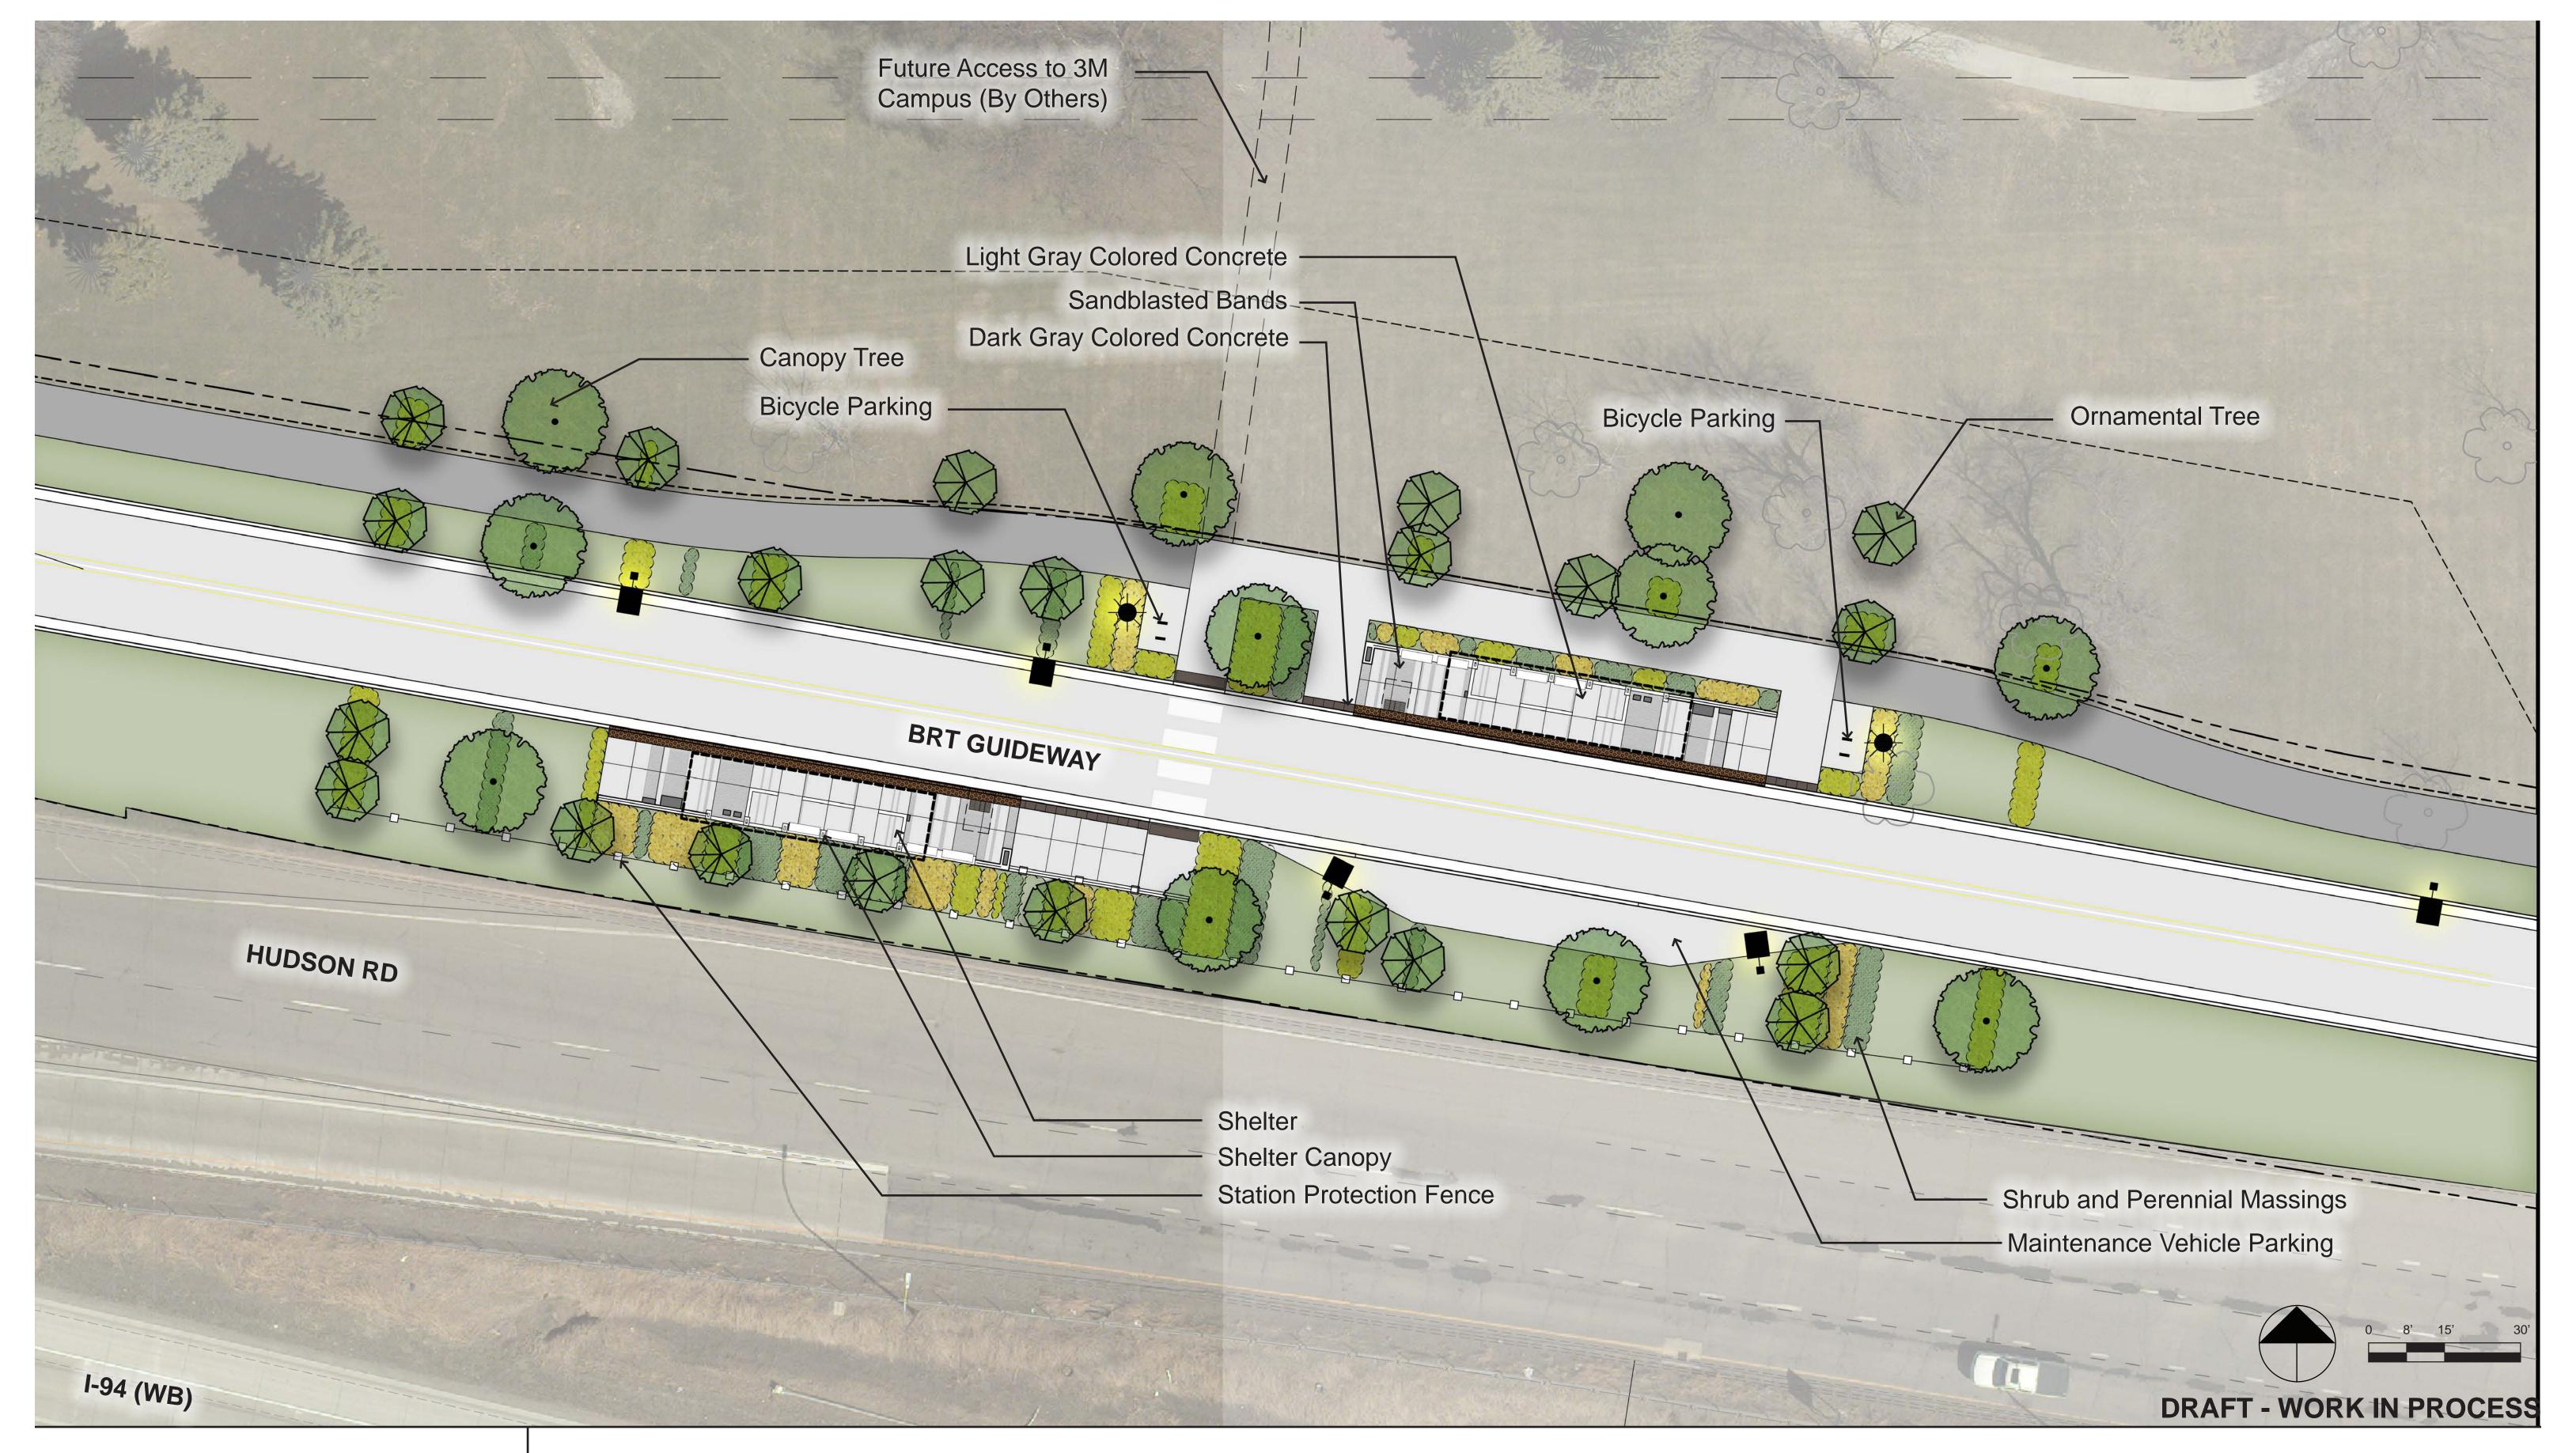




Maplewood Station Site Plan





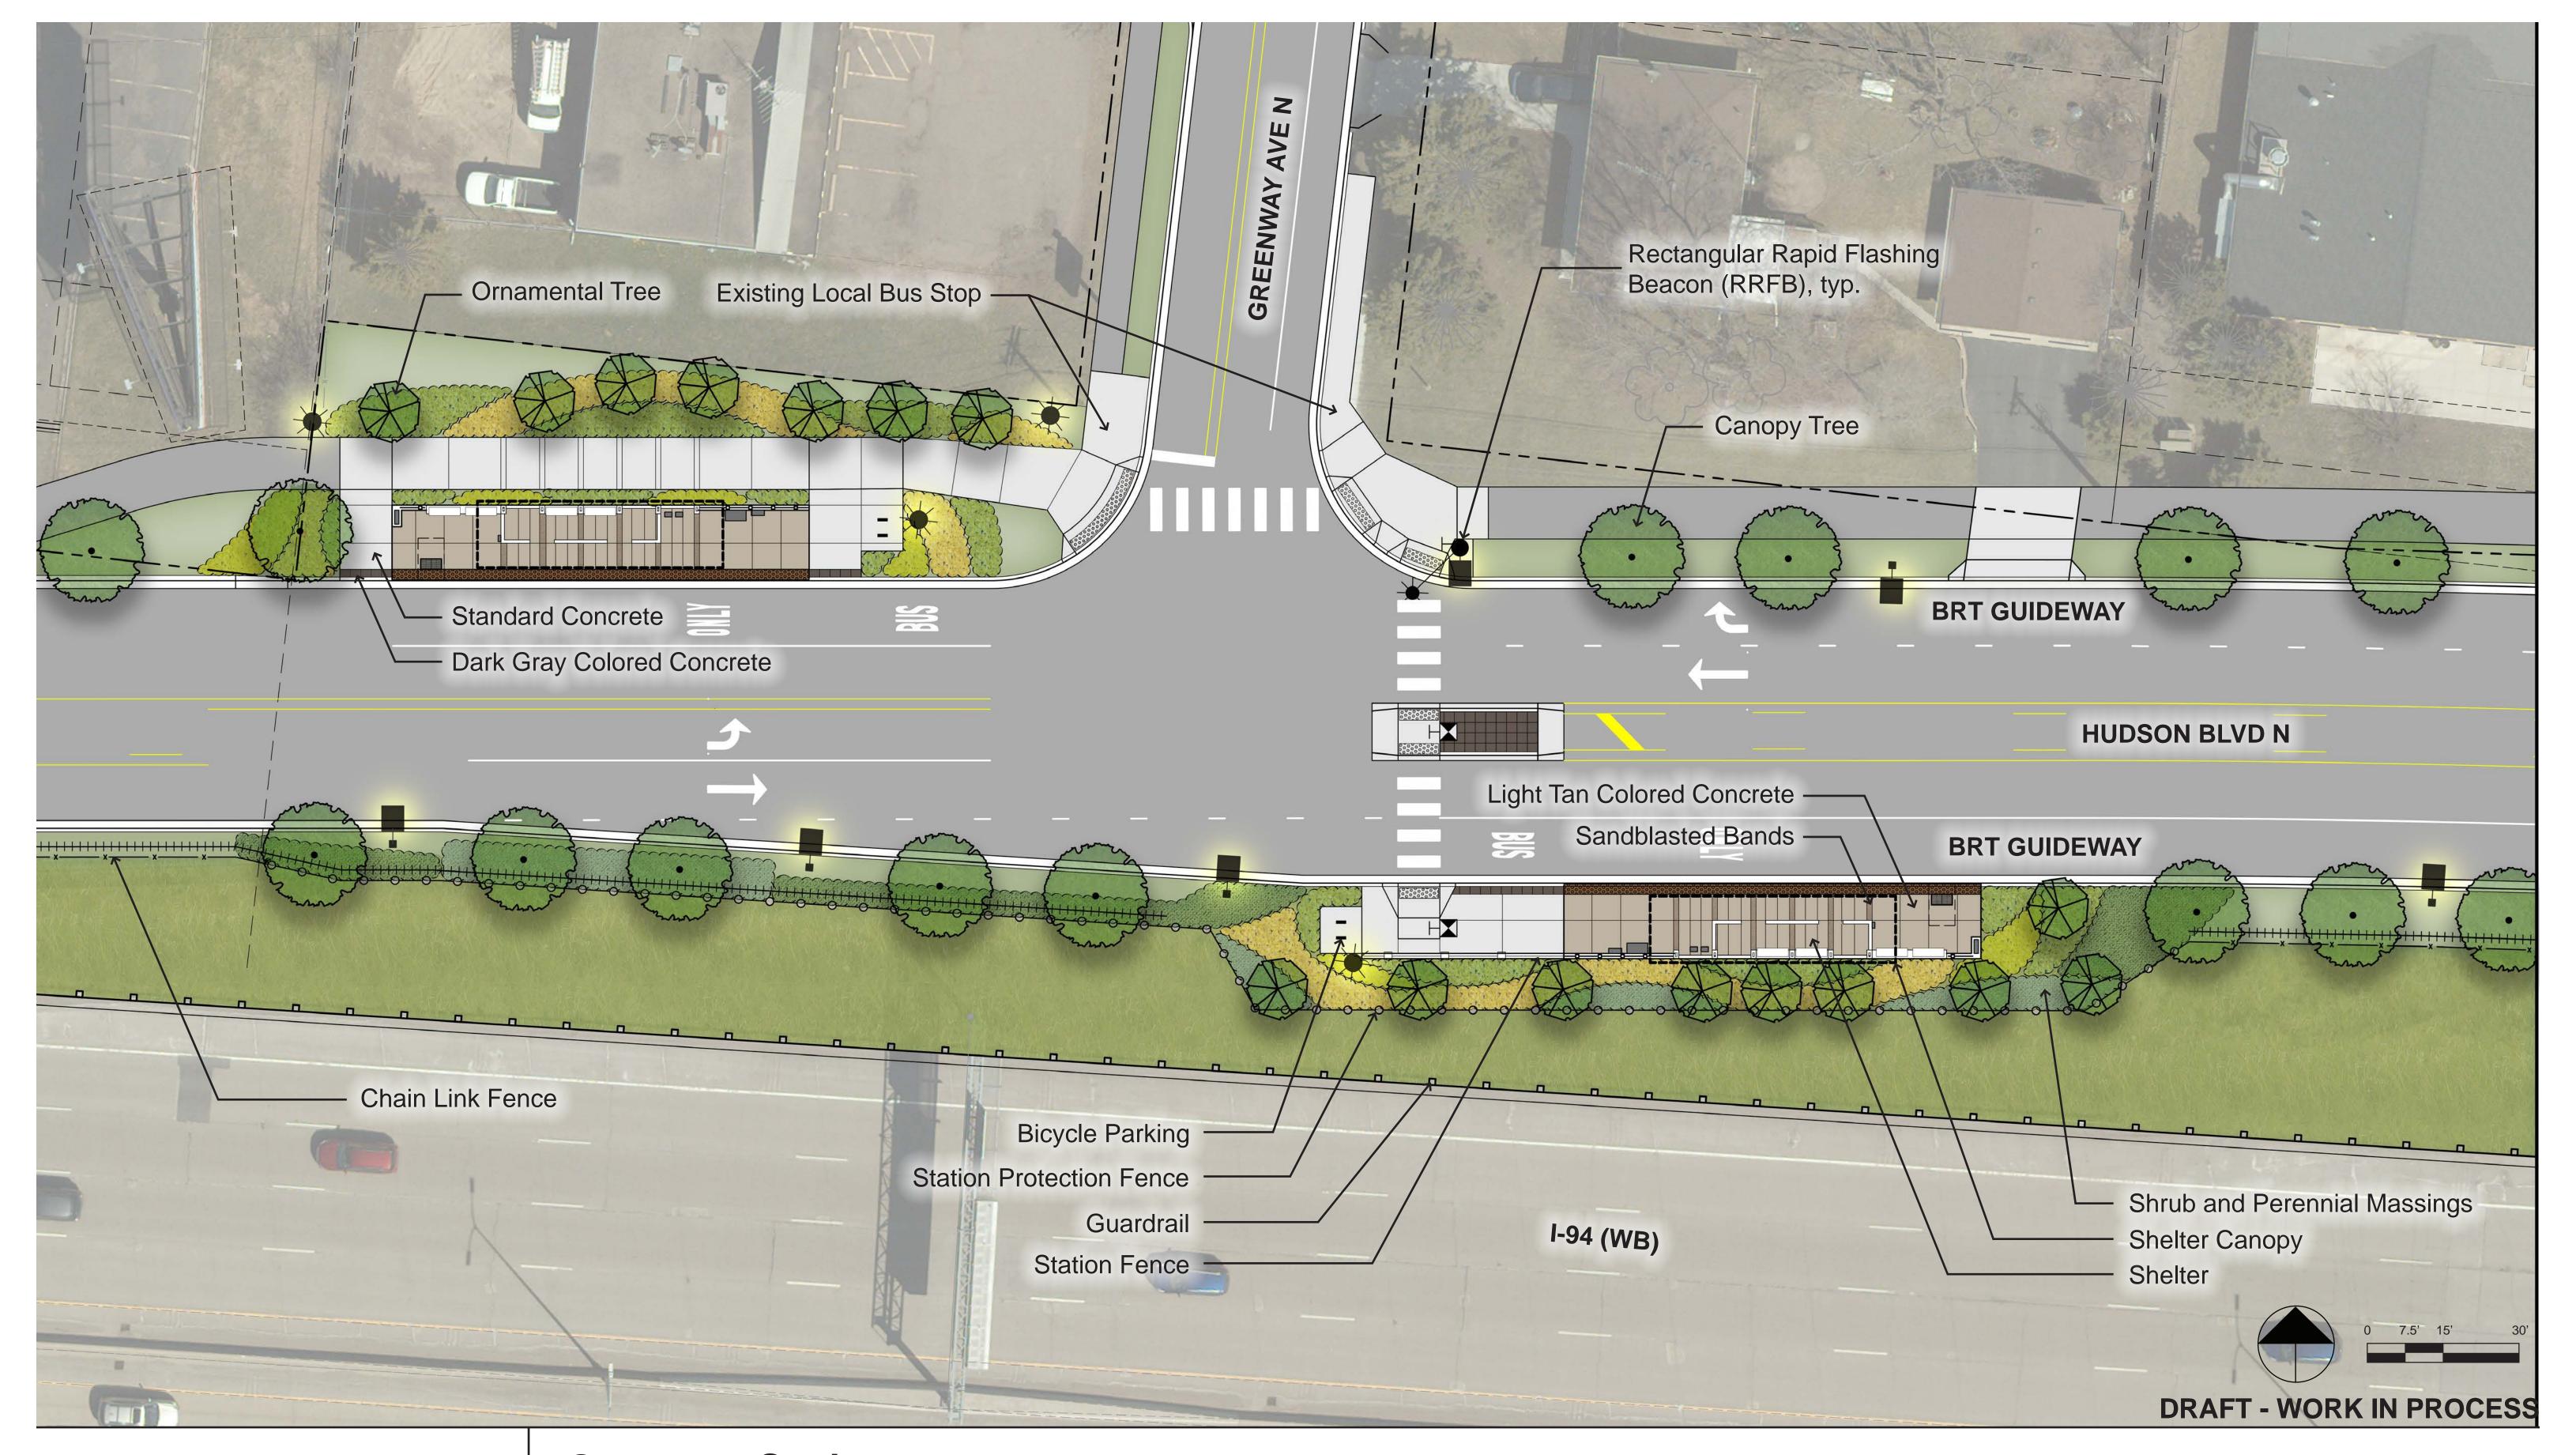










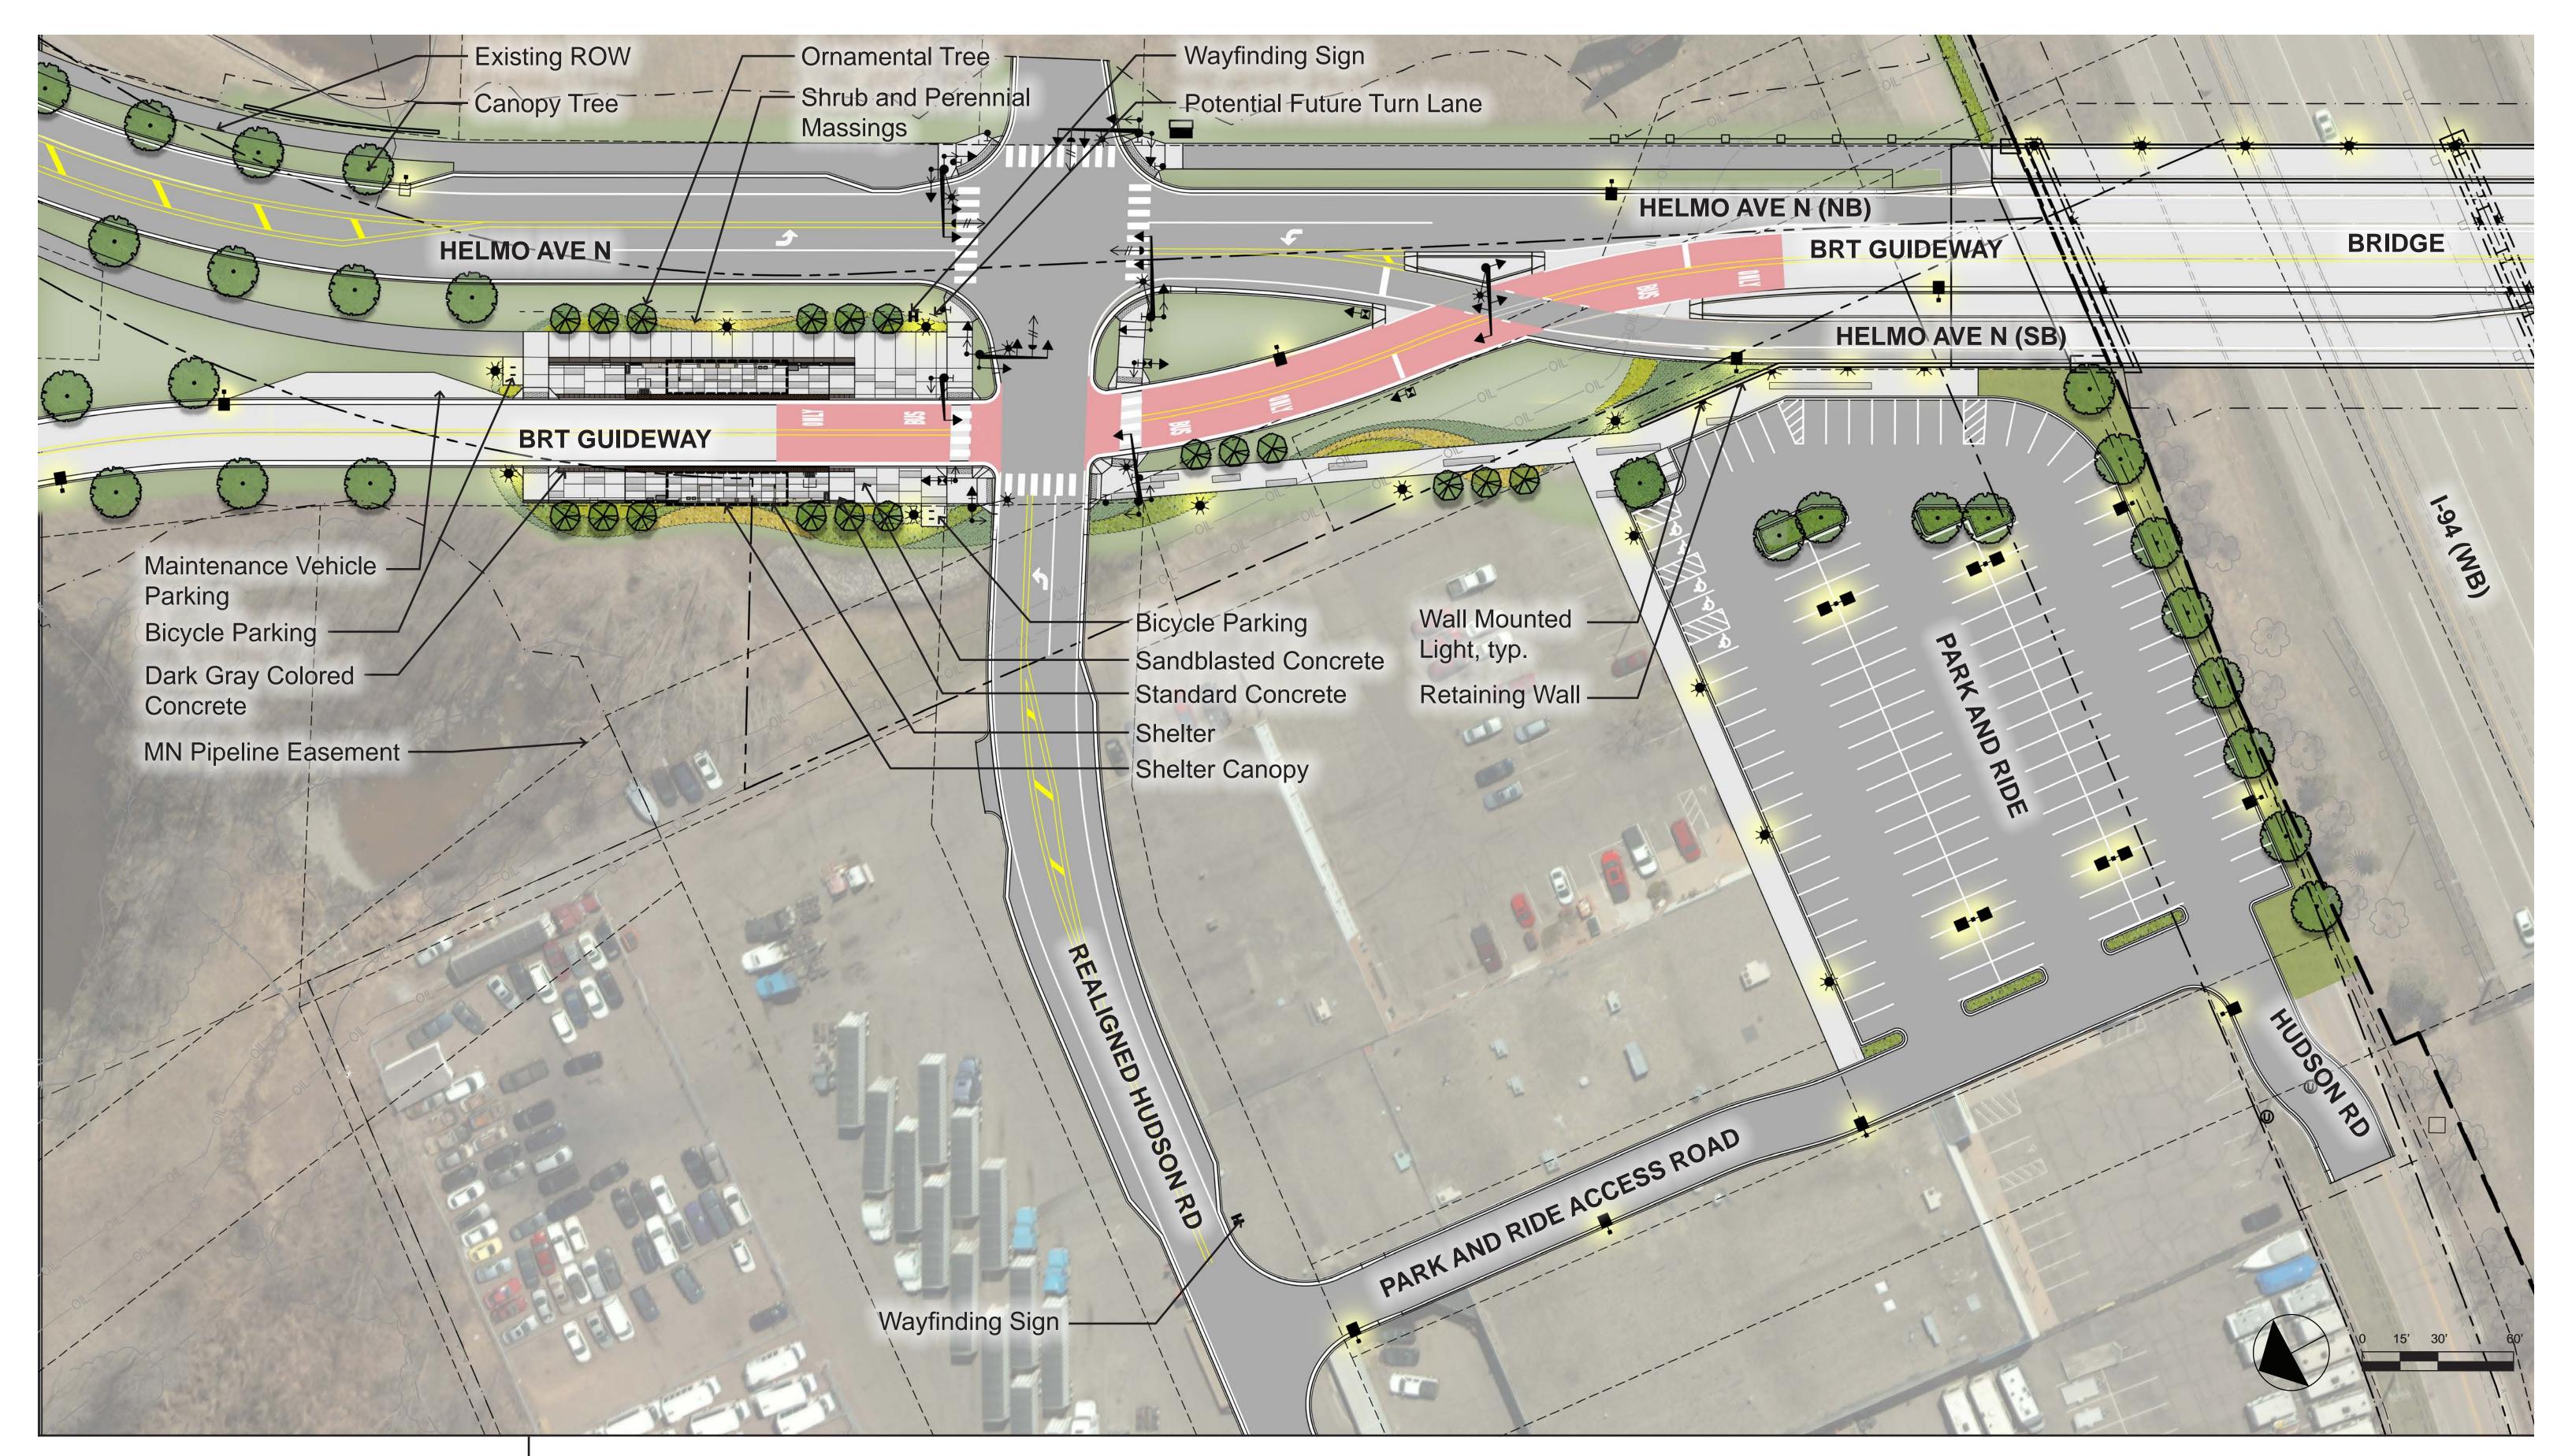





Helmo Station Site Plan






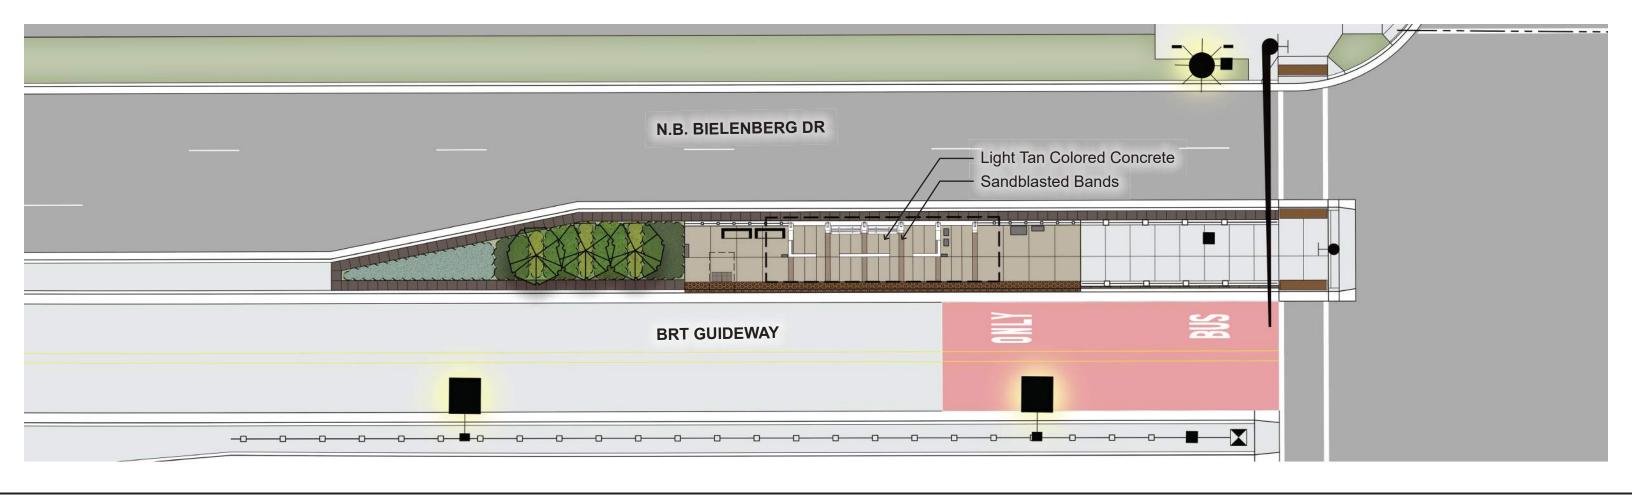

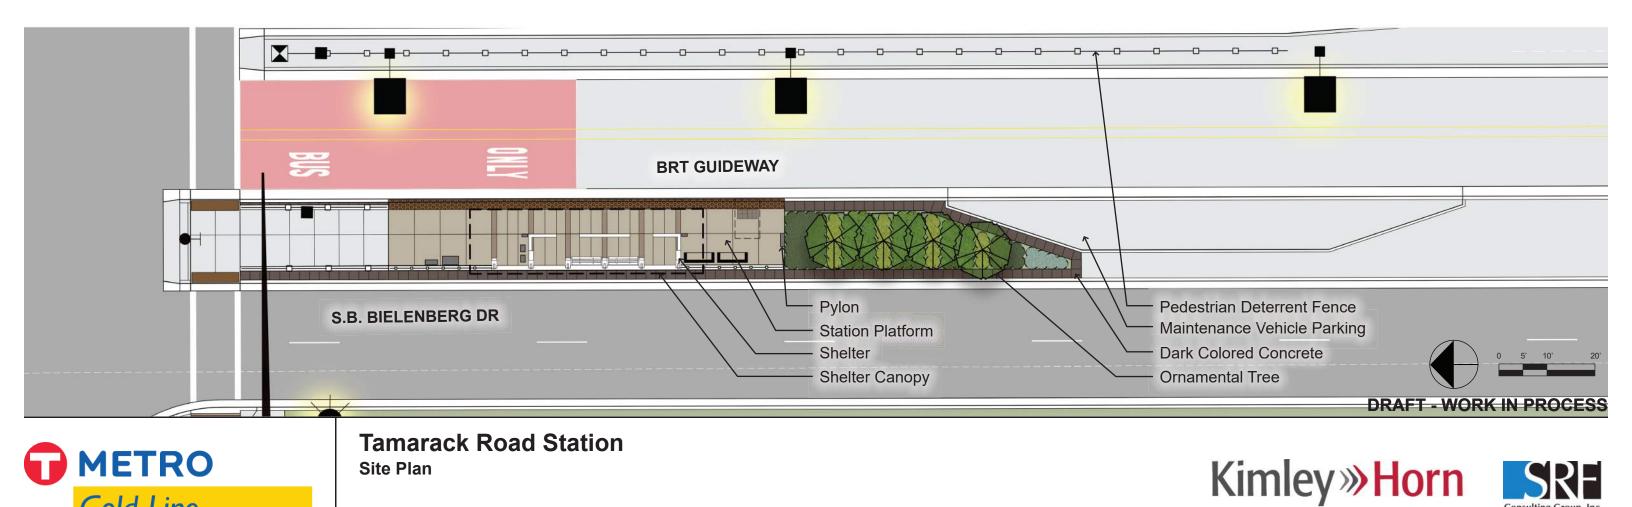

Gold Line

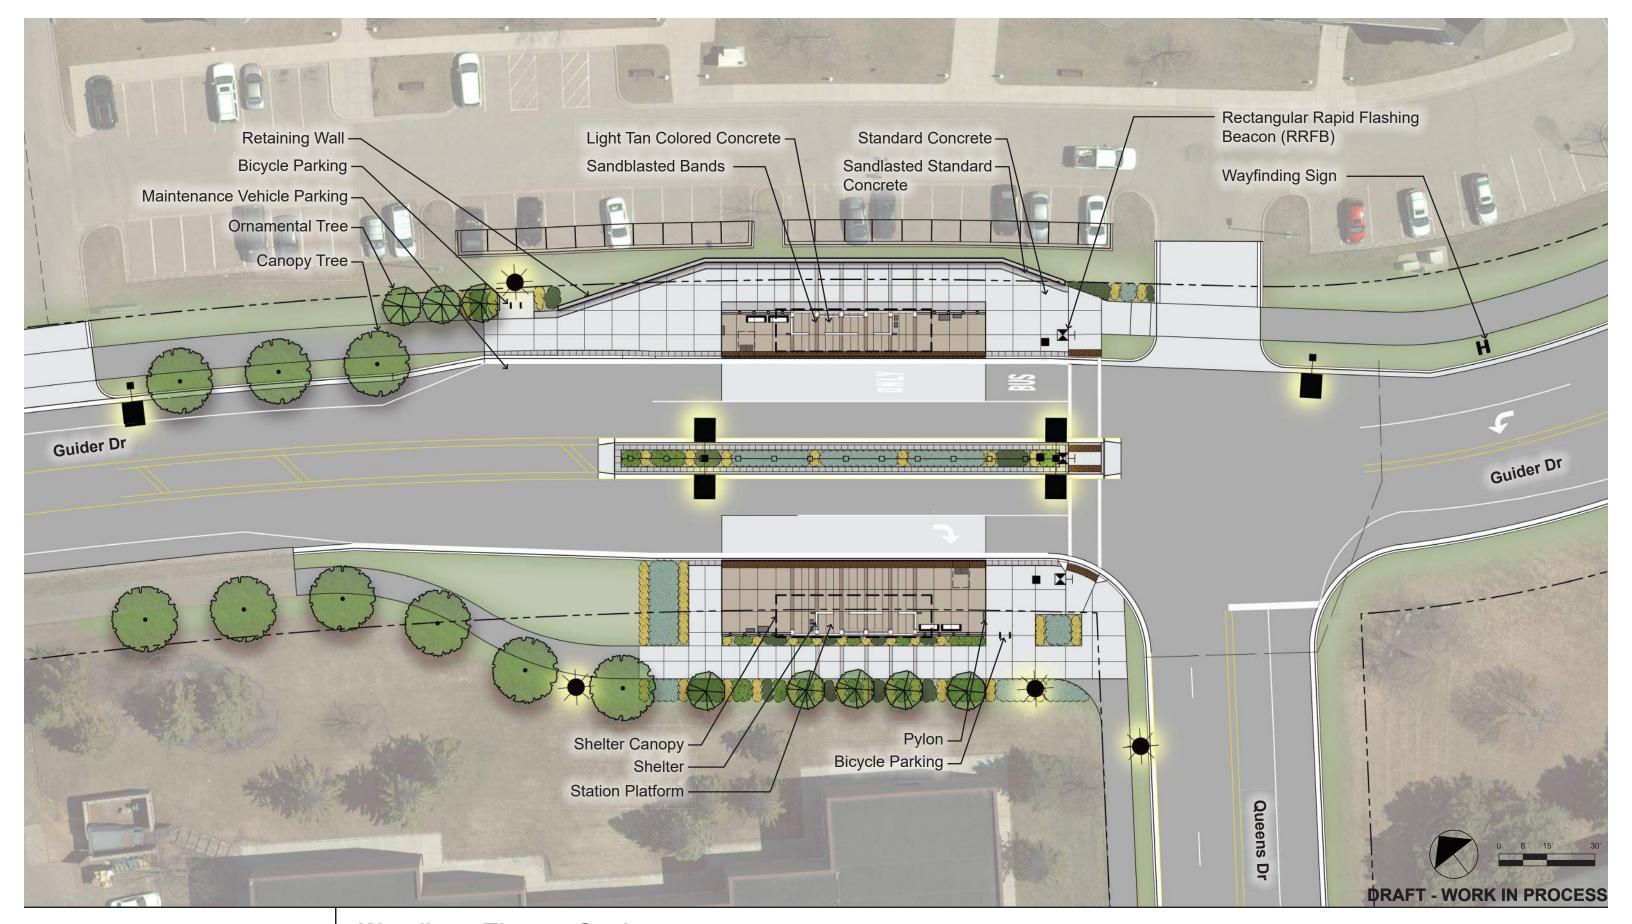



Woodbury Theatre Station Site Plan



