


4th Street & 10th Avenue

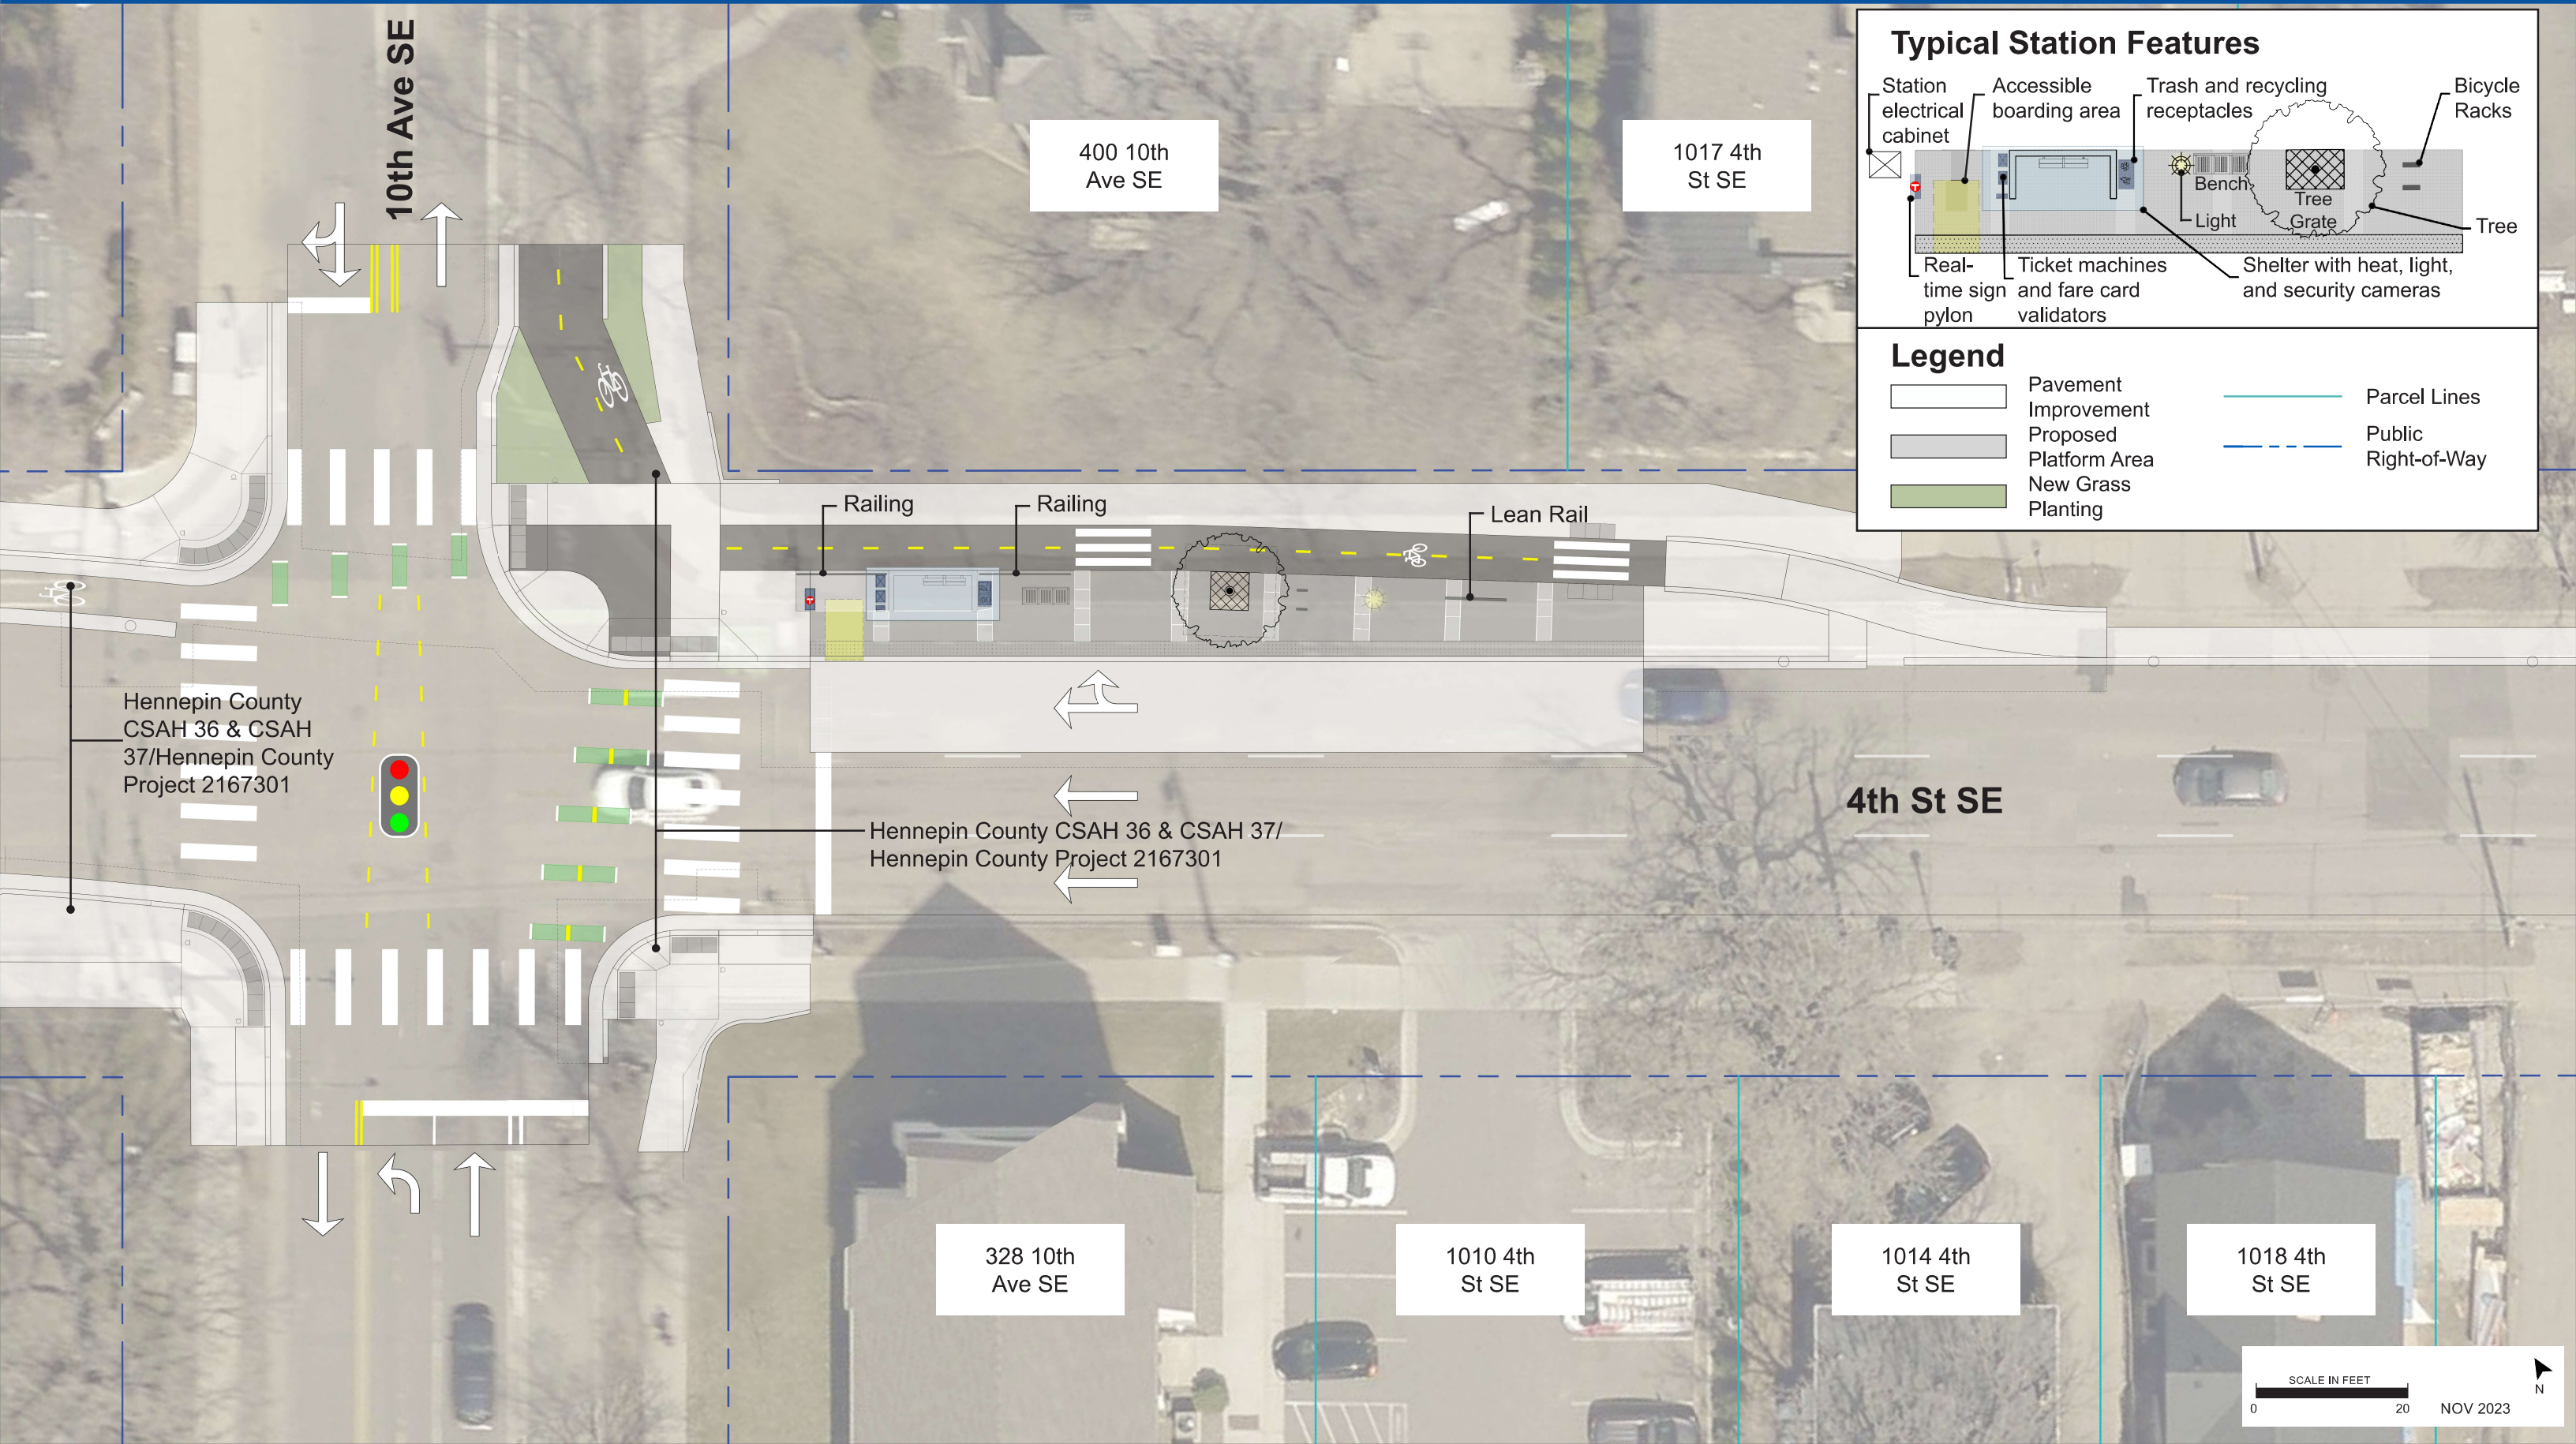

Typical Station Features

- Station electrical cabinet
- Accessible boarding area
- Trash and recycling receptacles
- Bicycle Racks
- Bench
- Tree
- Light
- Tree
- Real-time sign pylon
- Ticket machines and fare card validators
- Shelter with heat, light, and security cameras

Legend

- Pavement Improvement
- Proposed Platform Area
- New Grass Planting
- Parcel Lines
- Public Right-of-Way