


1st Avenue & 2nd Street NE

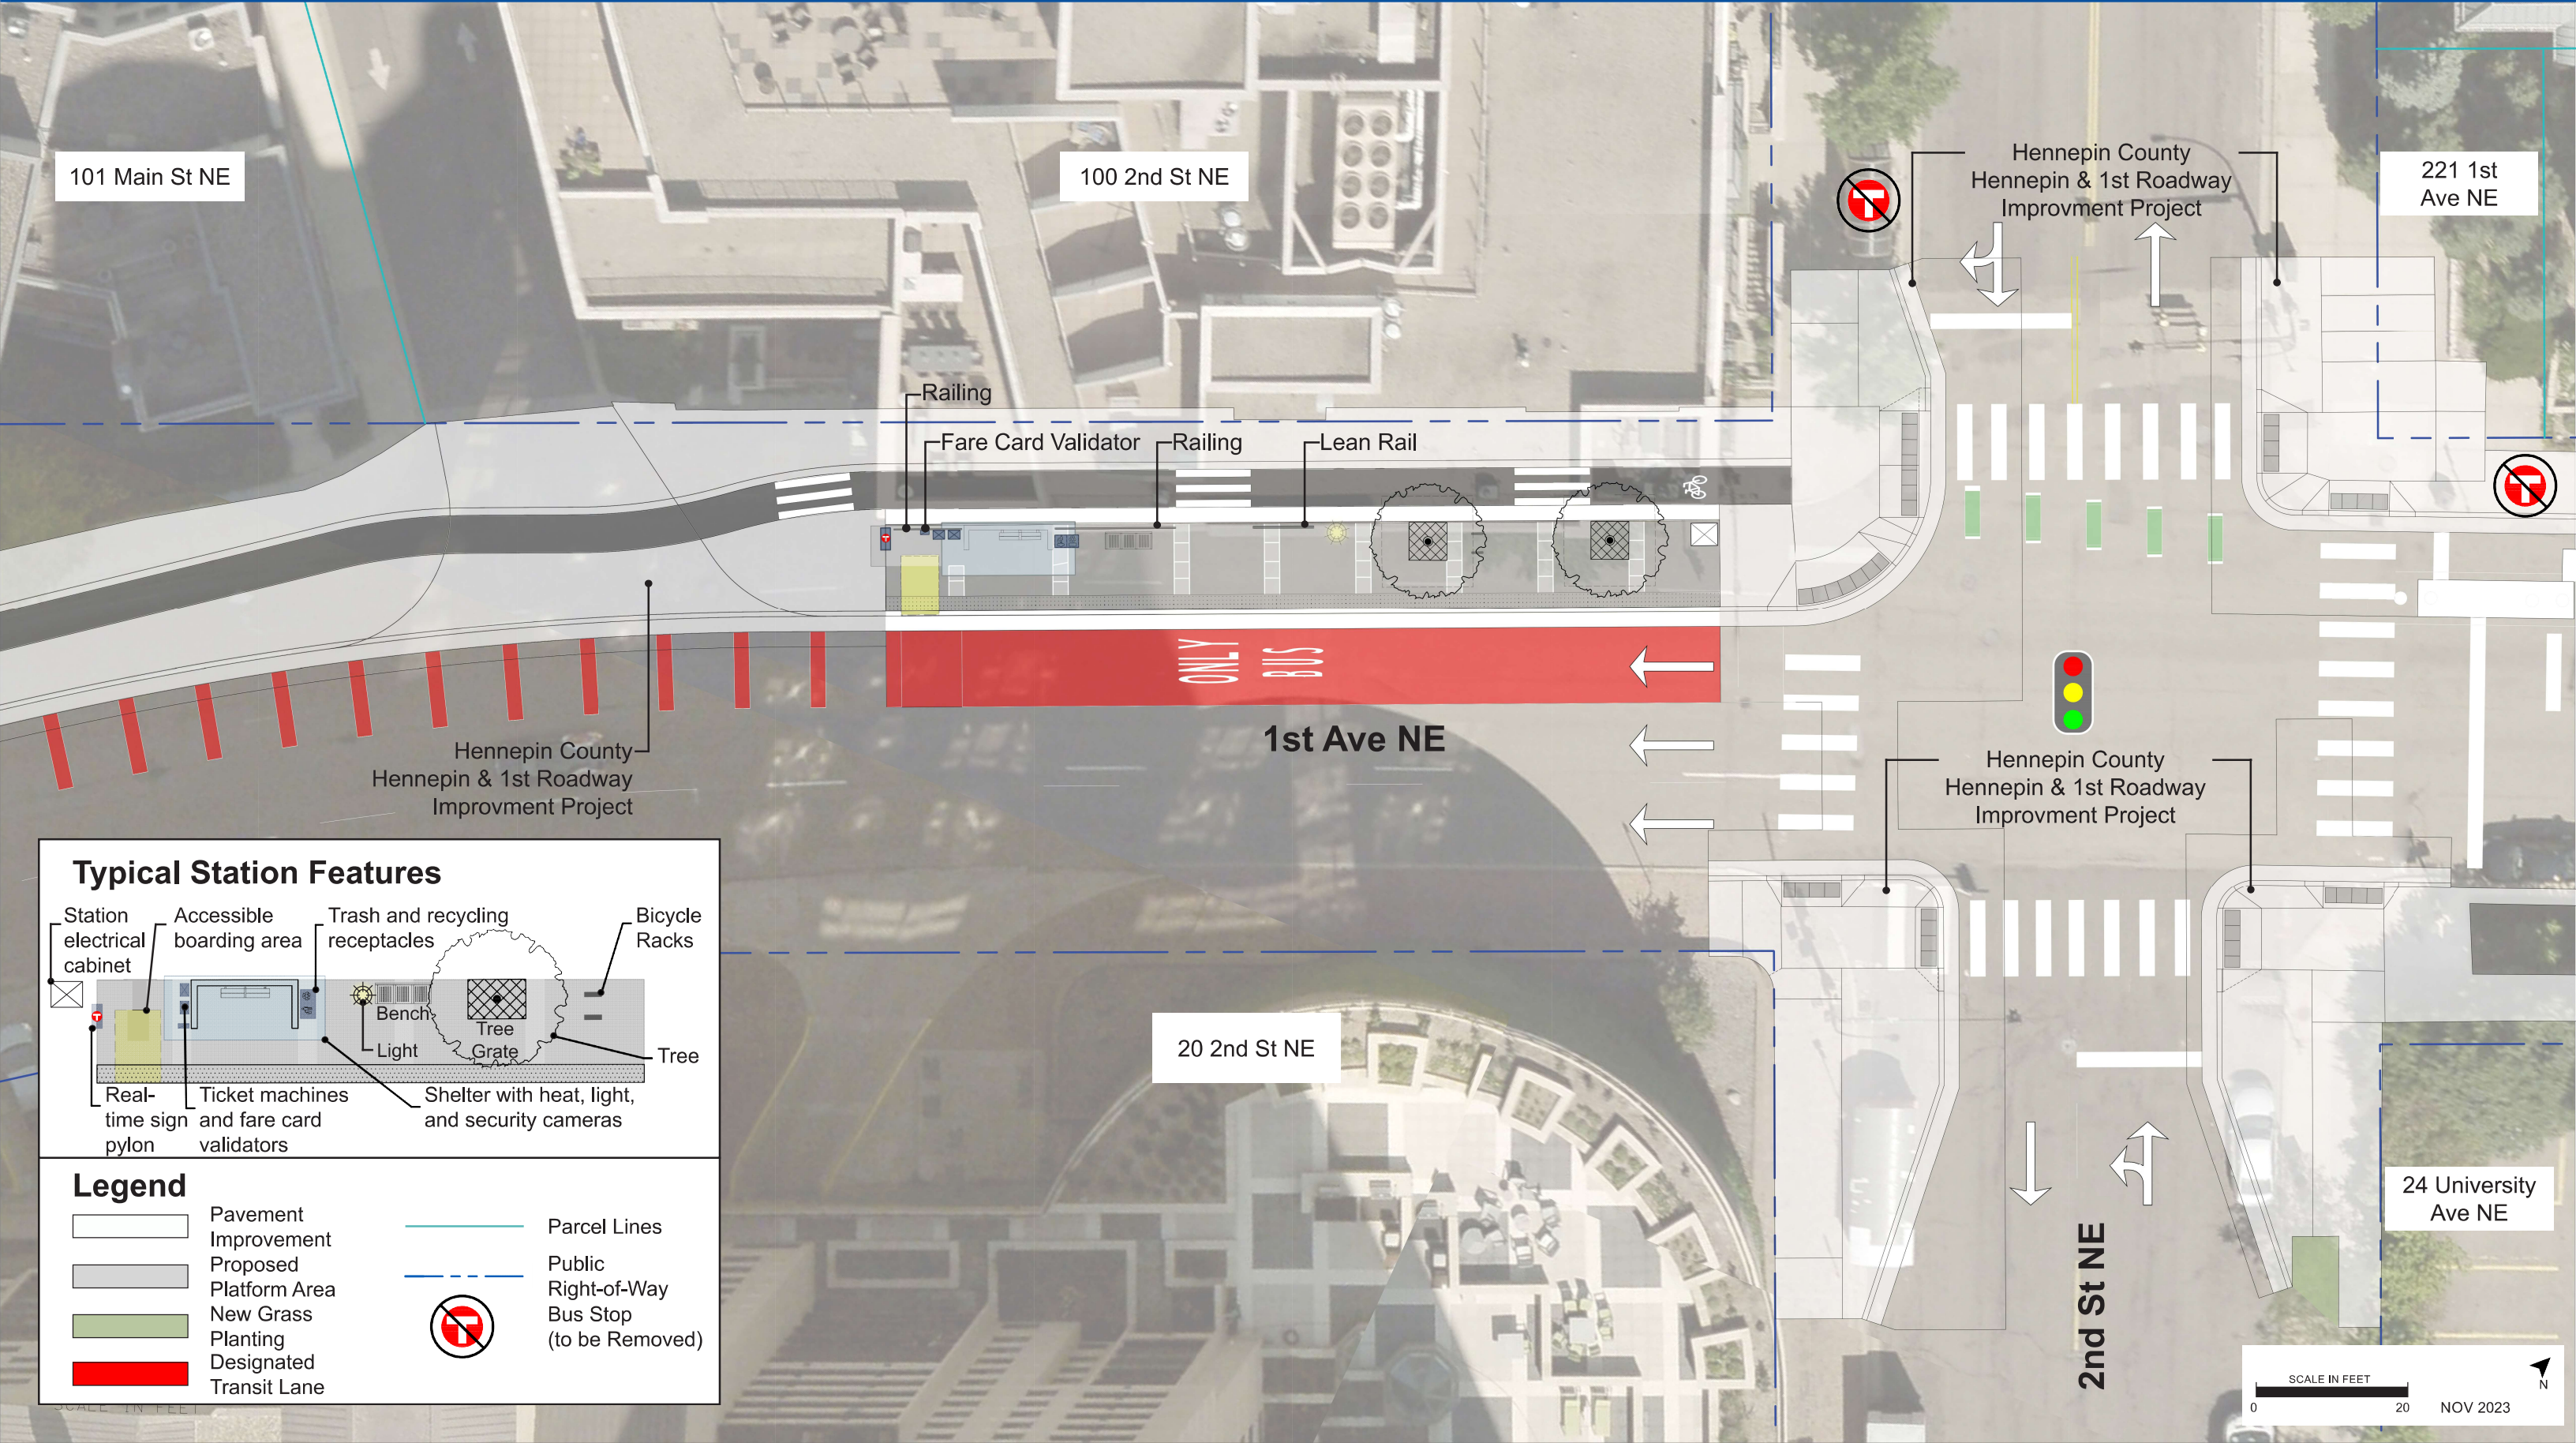

Typical Station Features

- Station electrical cabinet
- Accessible boarding area
- Trash and recycling receptacles
- Bicycle Racks
- Real-time sign and fare card pylon
- Ticket machines and fare card validators
- Shelter with heat, light, and security cameras
- Bench
- Light
- Tree Grate
- Tree

Legend

- Pavement Improvement
- Proposed Platform Area
- New Grass Planting
- Designated Transit Lane
- Parcel Lines
- Public Right-of-Way
- Bus Stop (to be Removed)