

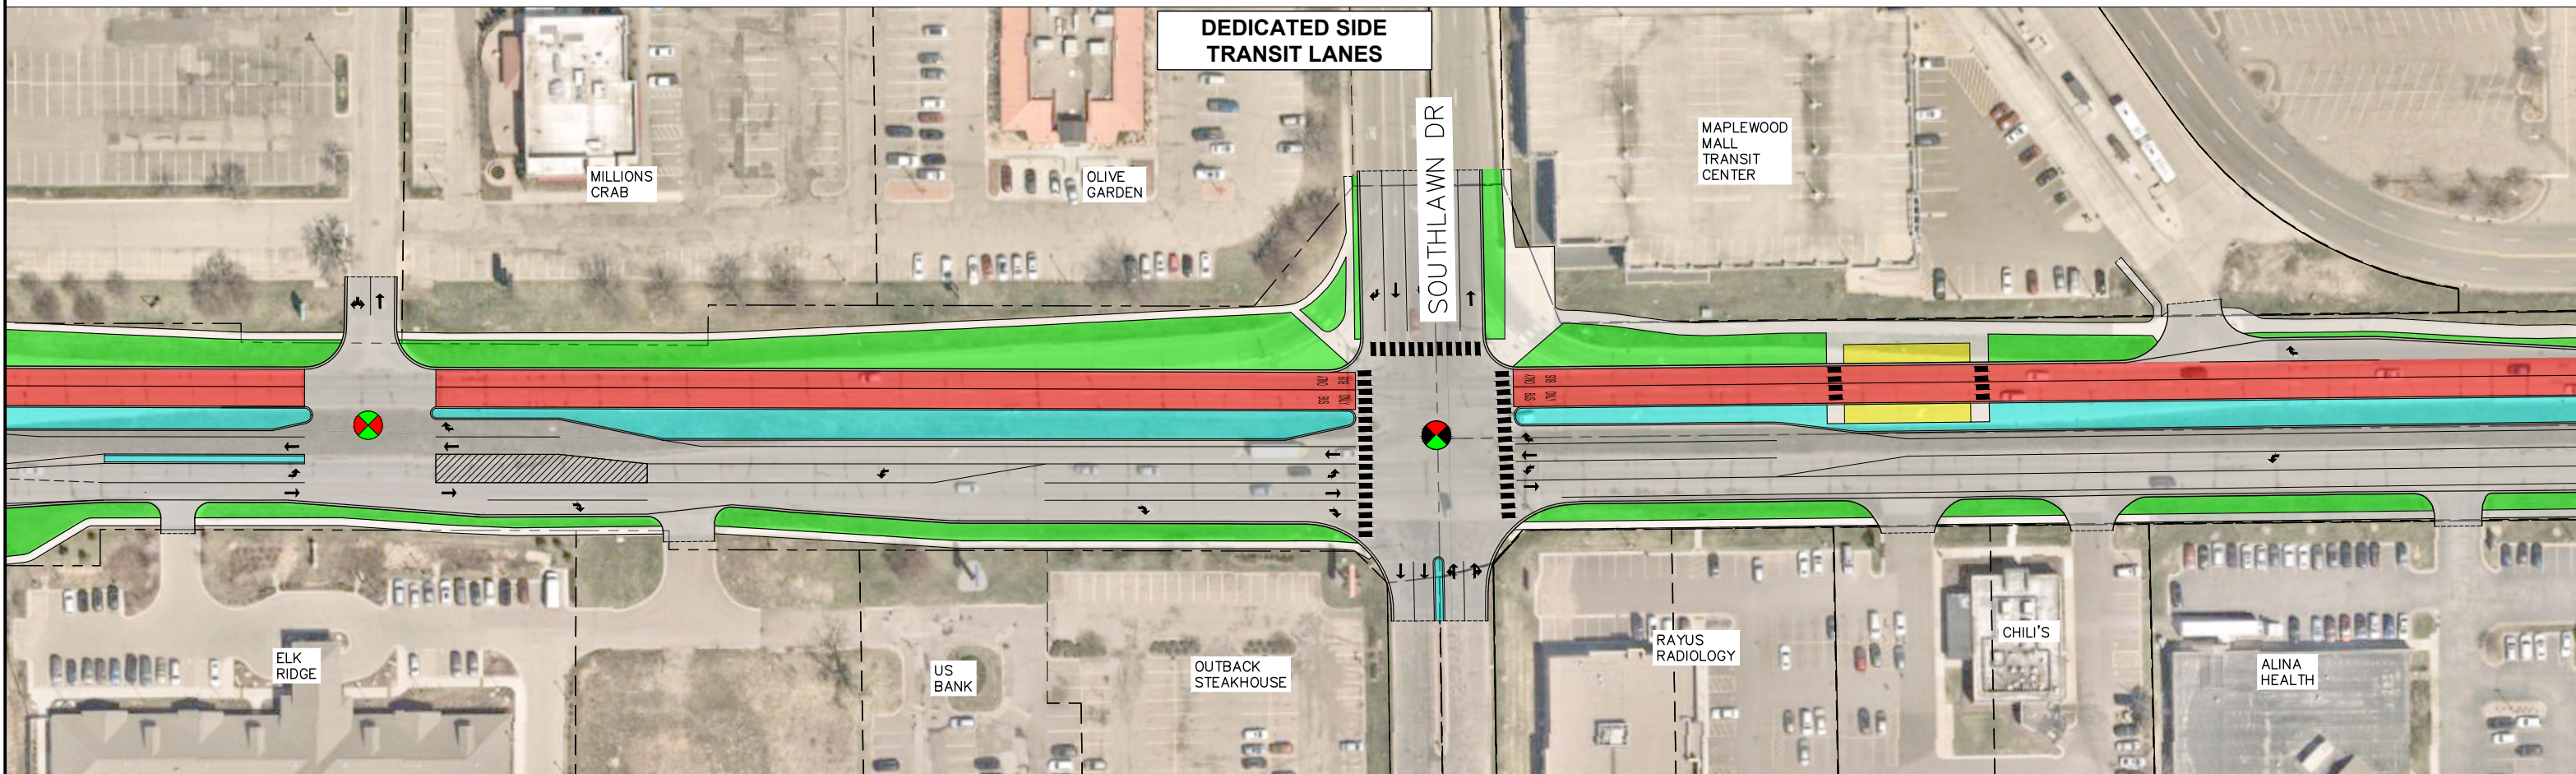
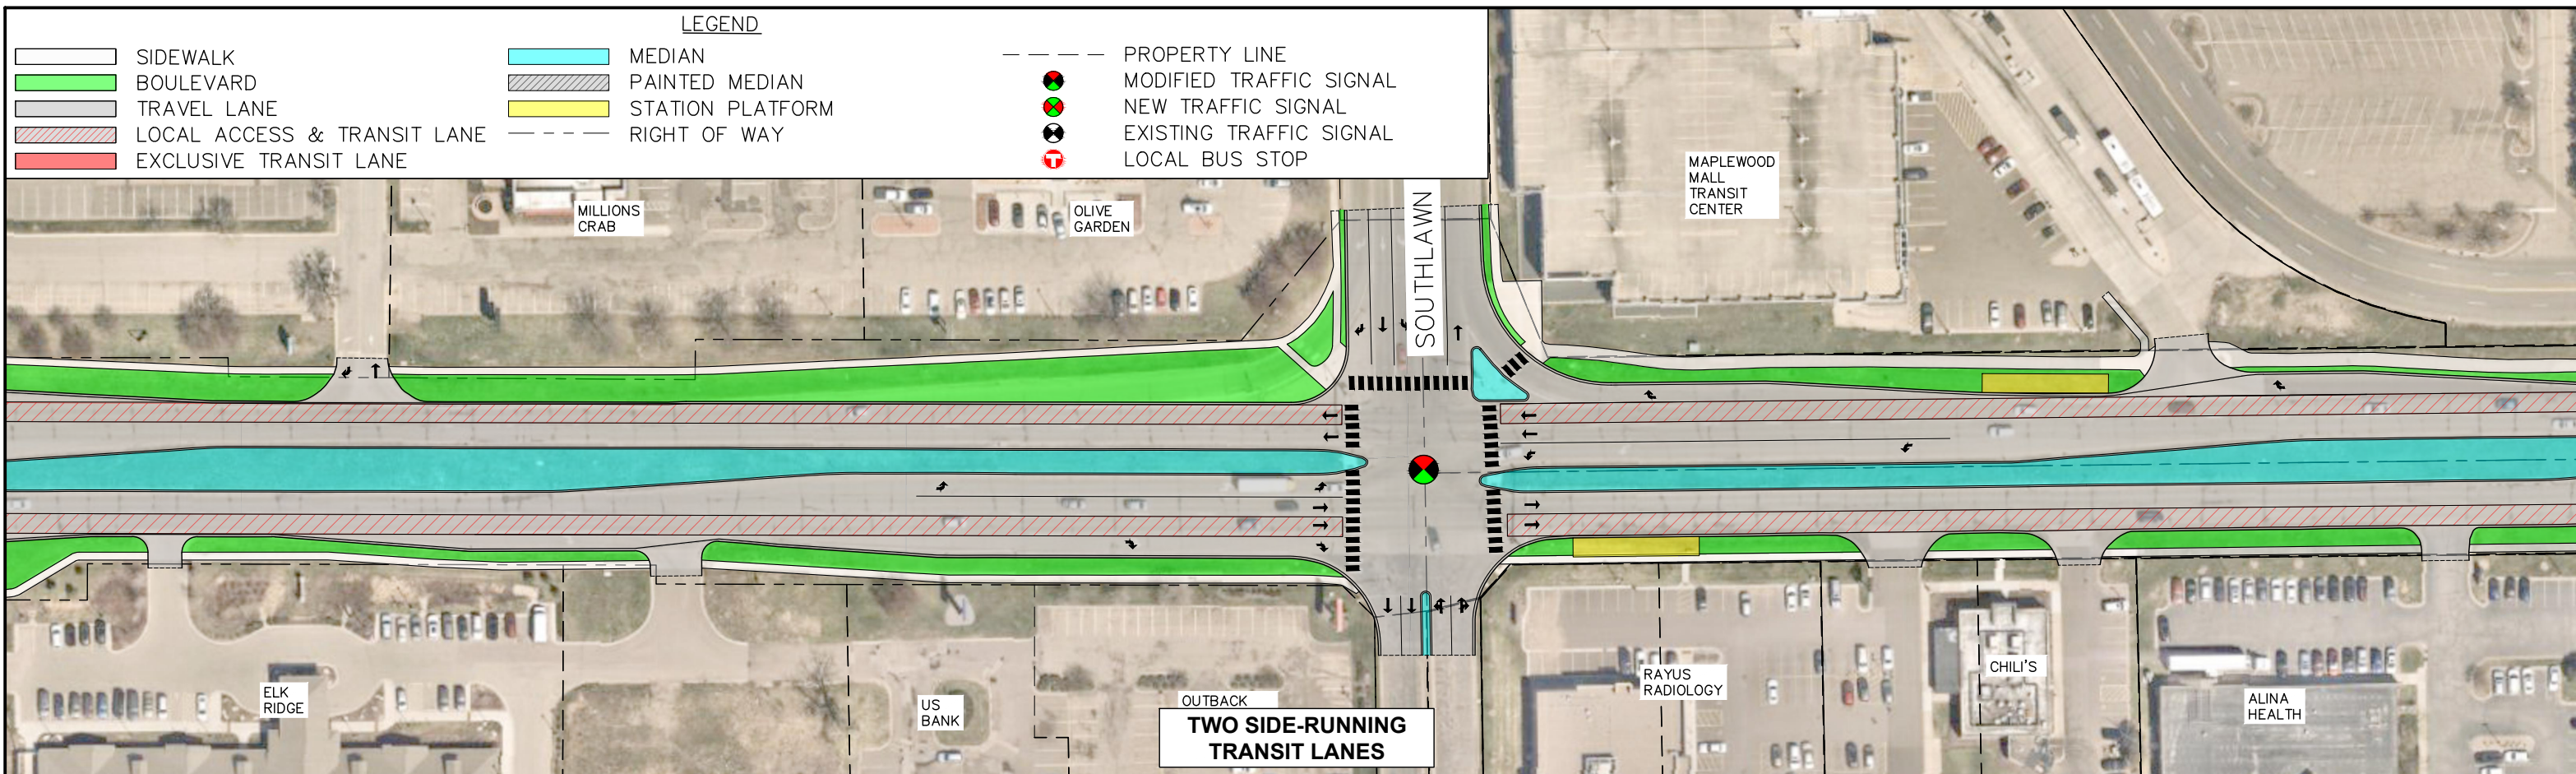


Skow, Rebecca: \\pw\kh1\0301488\RMS-CIV-SITE-RLPLT_Seg5_PublicEngagement.dwg March 11, 2024 - 1:16pm

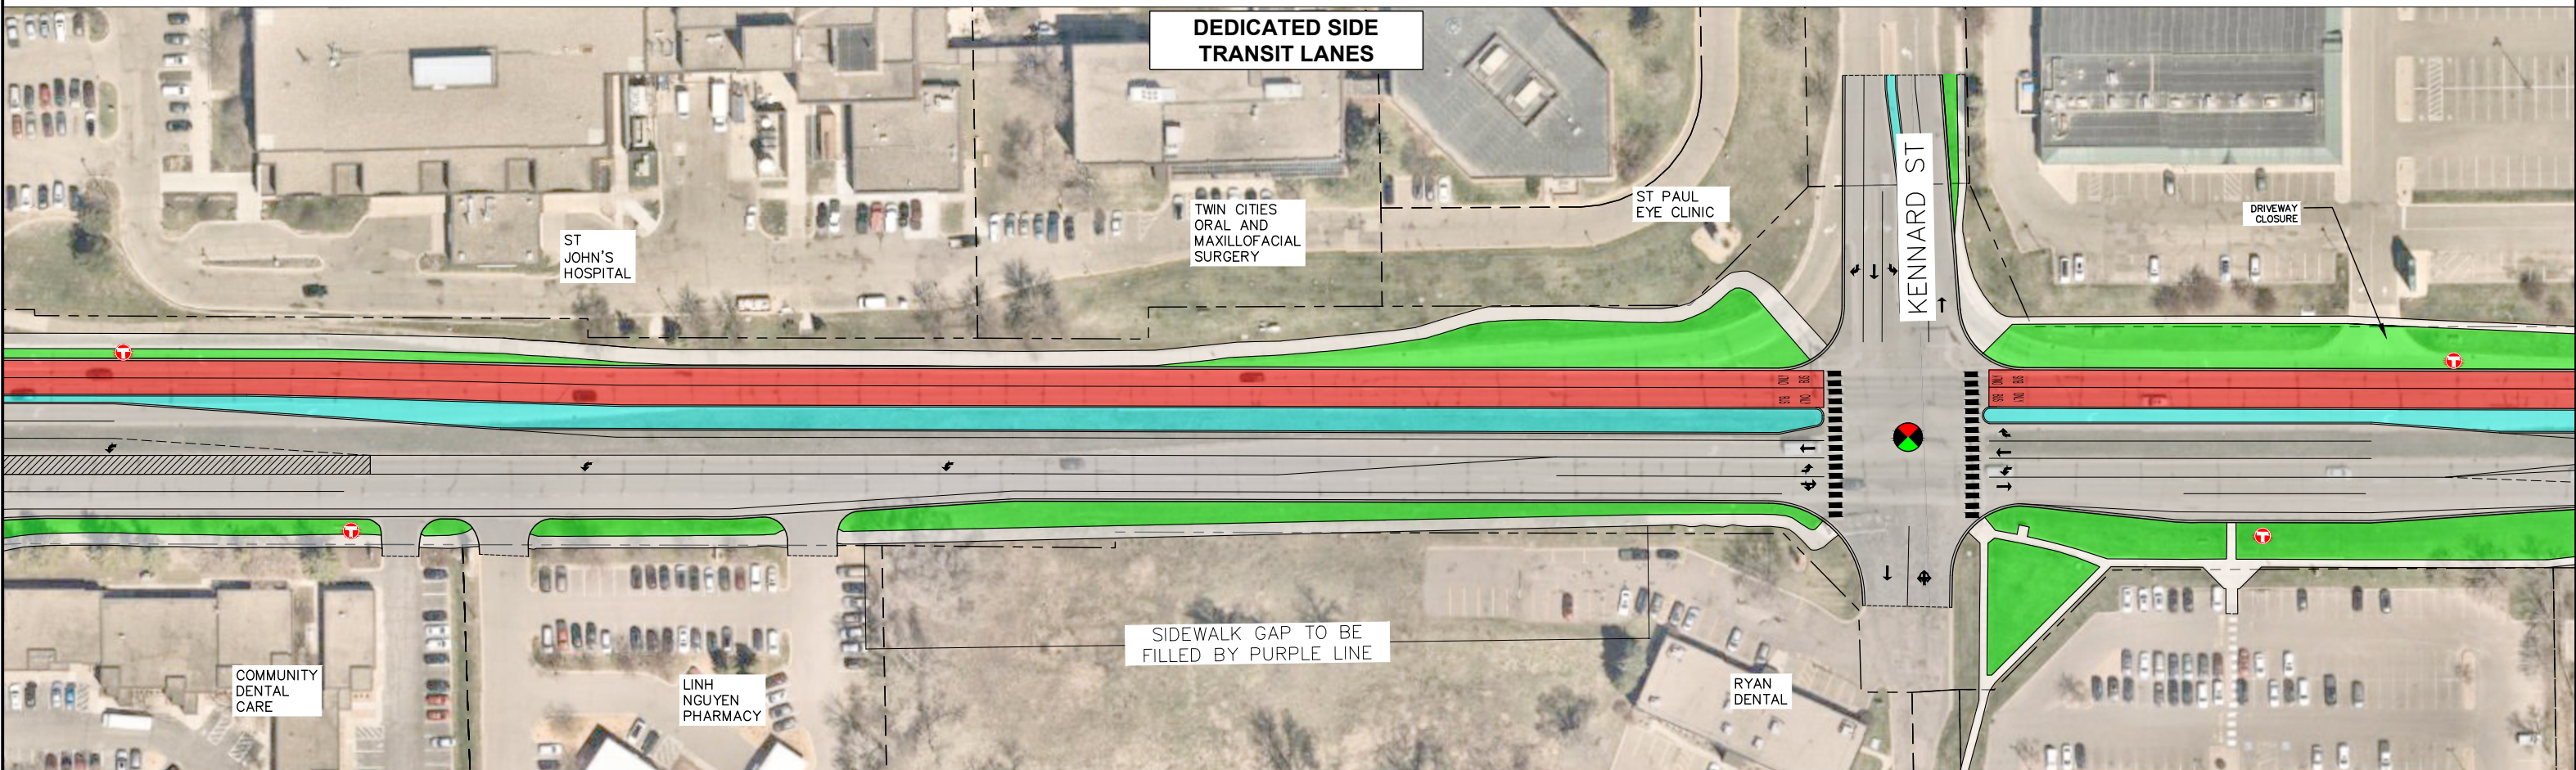

Skow, Rebecca: \\pw\kh1\g0301488\RMS-CIV-SITE-RLPLT_Seg5_PublicEngagement.dwg March 11, 2024 - 1:16pm



Skow, Rebecca: \\pw\kh\0301488\RMS-CIV-SITE-RLPLT_Seg5_PublicEngagement.dwg March 11, 2024 - 1:16pm


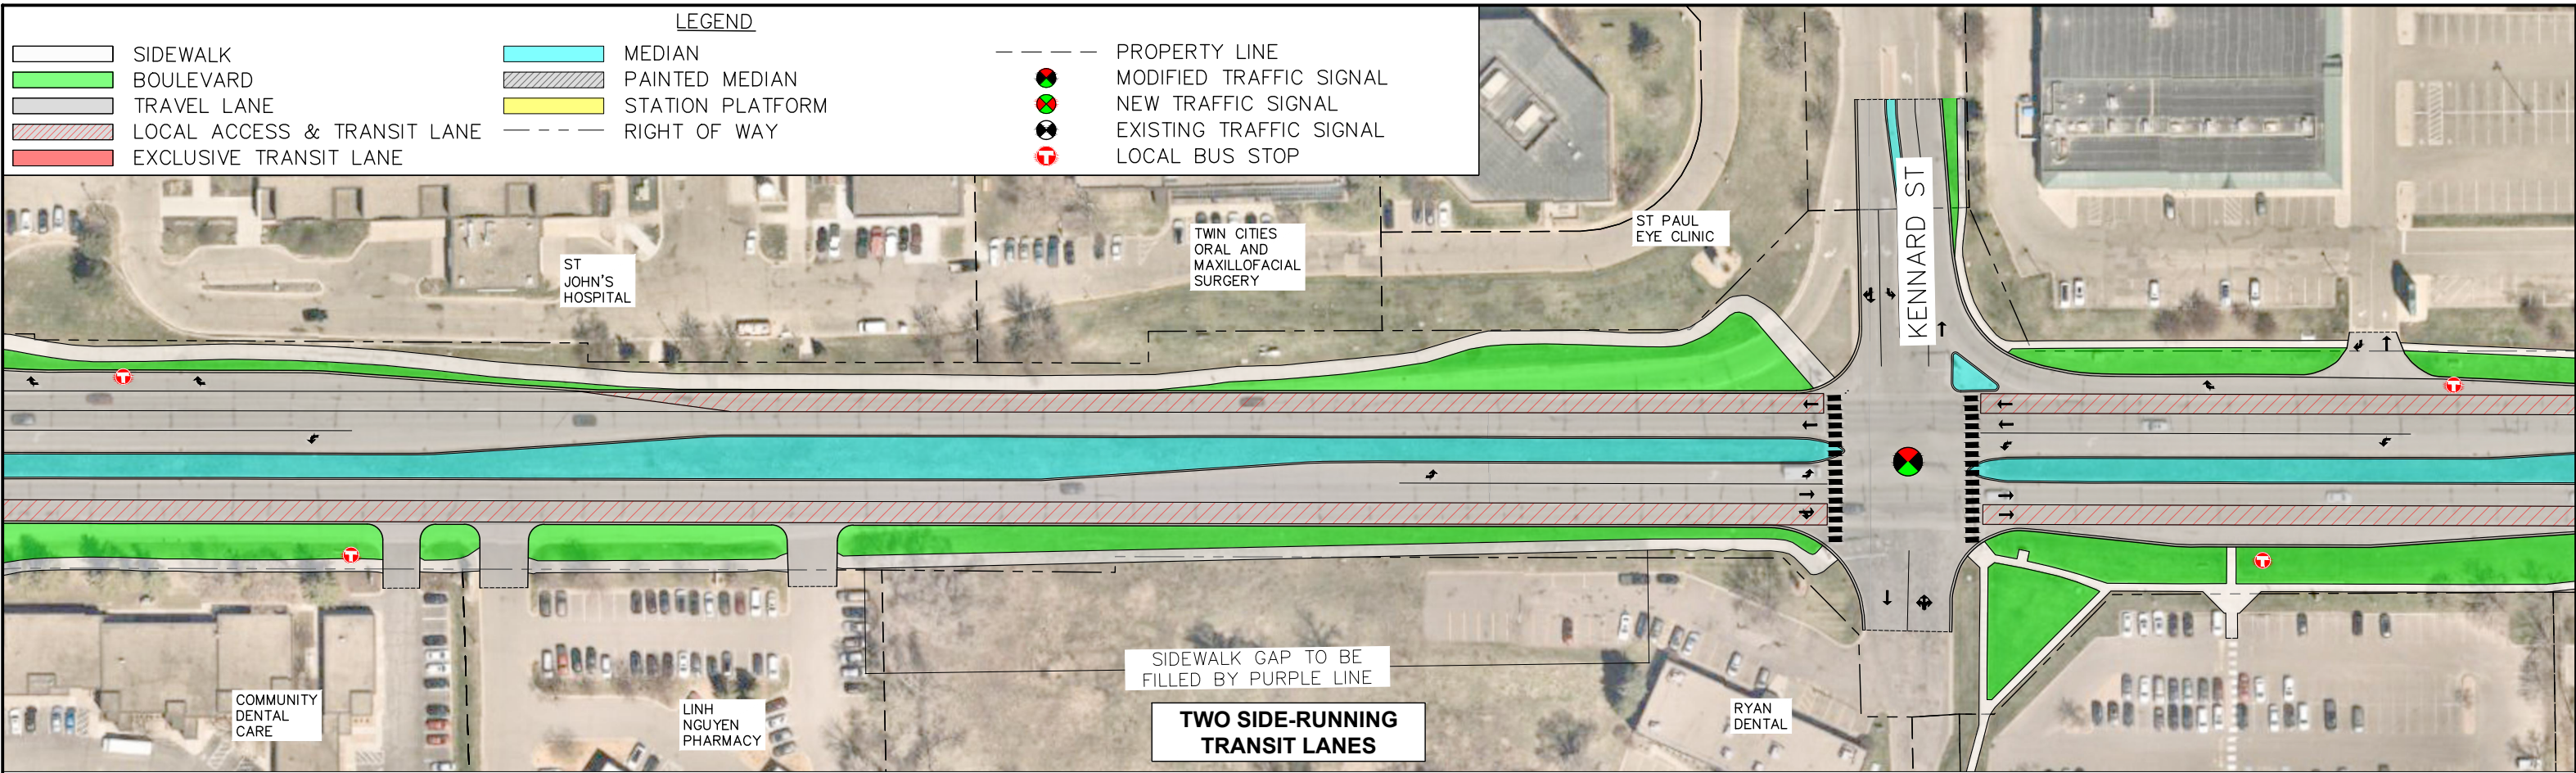


Skow, Rebecca: \\pw\kh1\0301488\RMS-CIV-SITE-RLPLT_Seg5_PublicEngagement.dwg March 11, 2024 - 1:16pm

LEGEND

	SIDEWALK		MEDIAN		PROPERTY LINE
	BOULEVARD		PAINTED MEDIAN		MODIFIED TRAFFIC SIGNAL
	TRAVEL LANE		STATION PLATFORM		NEW TRAFFIC SIGNAL
	LOCAL ACCESS & TRANSIT LANE		RIGHT OF WAY		EXISTING TRAFFIC SIGNAL
	EXCLUSIVE TRANSIT LANE				LOCAL BUS STOP

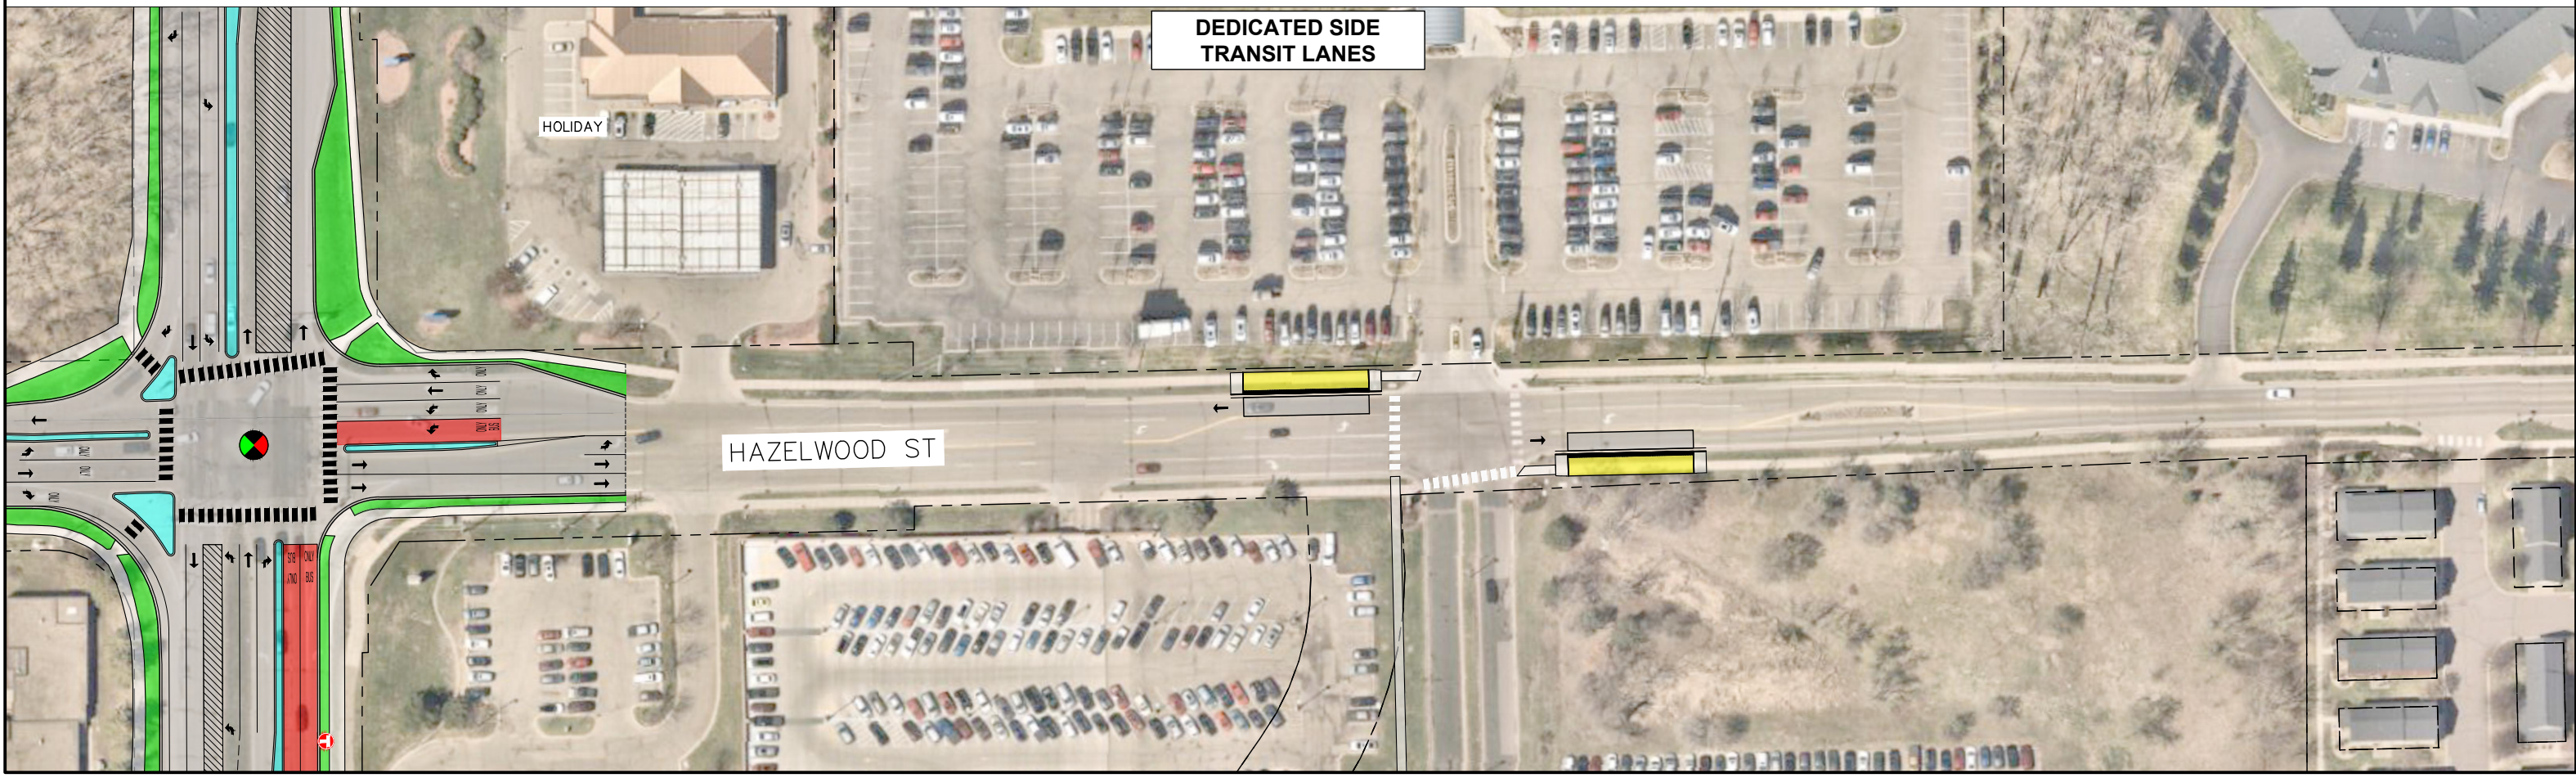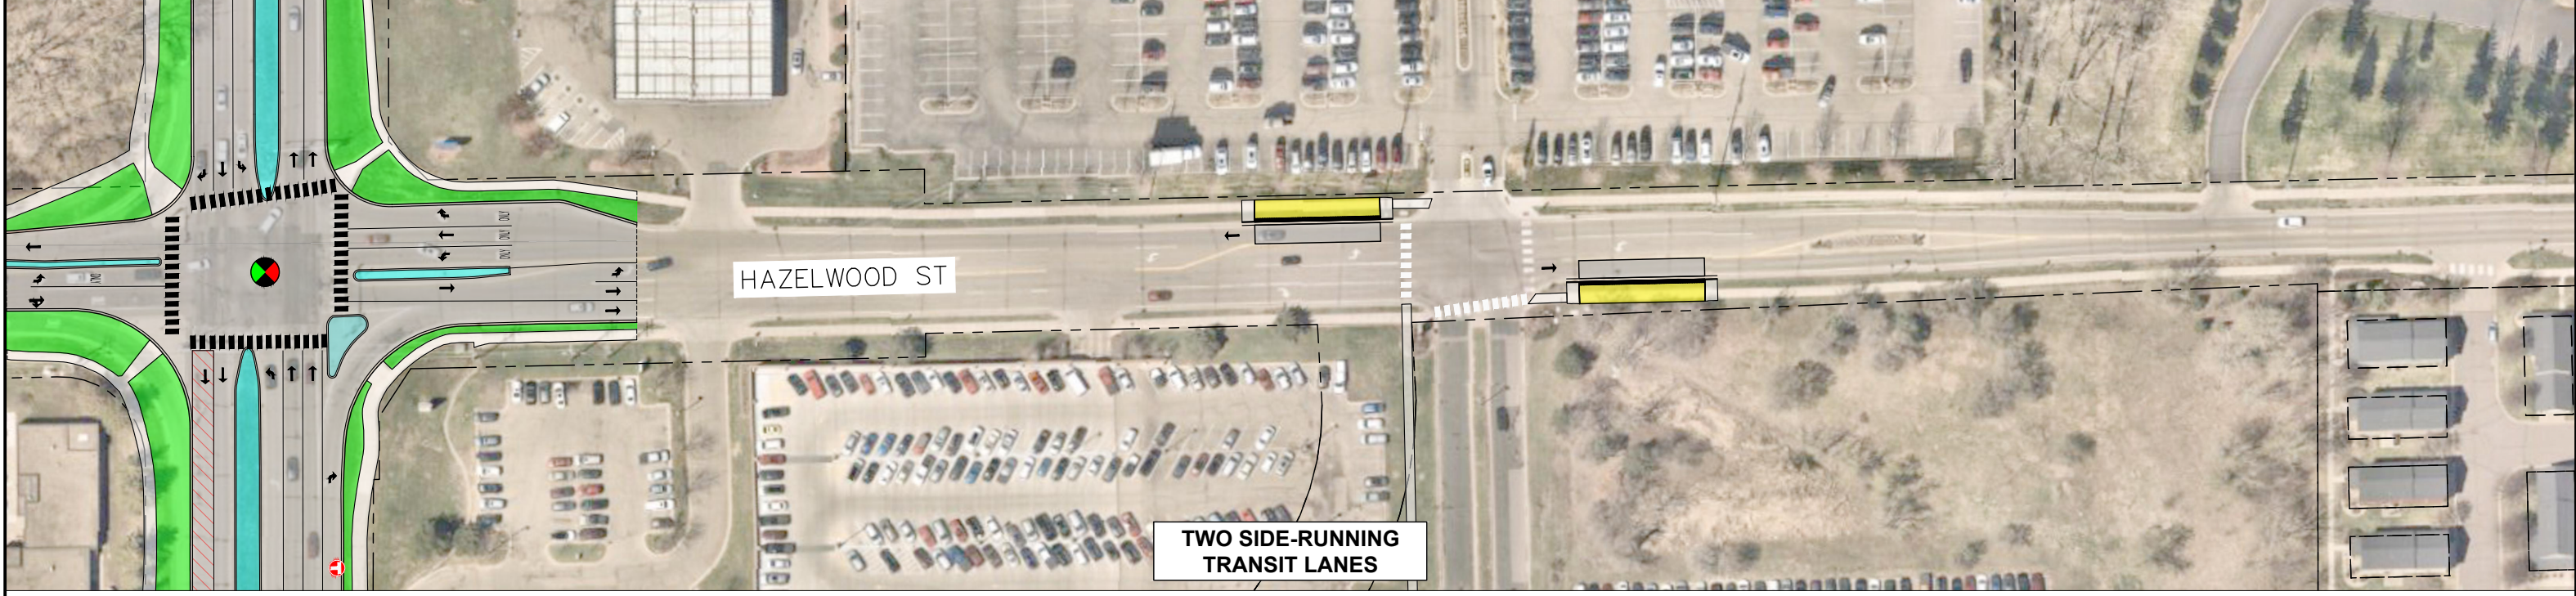

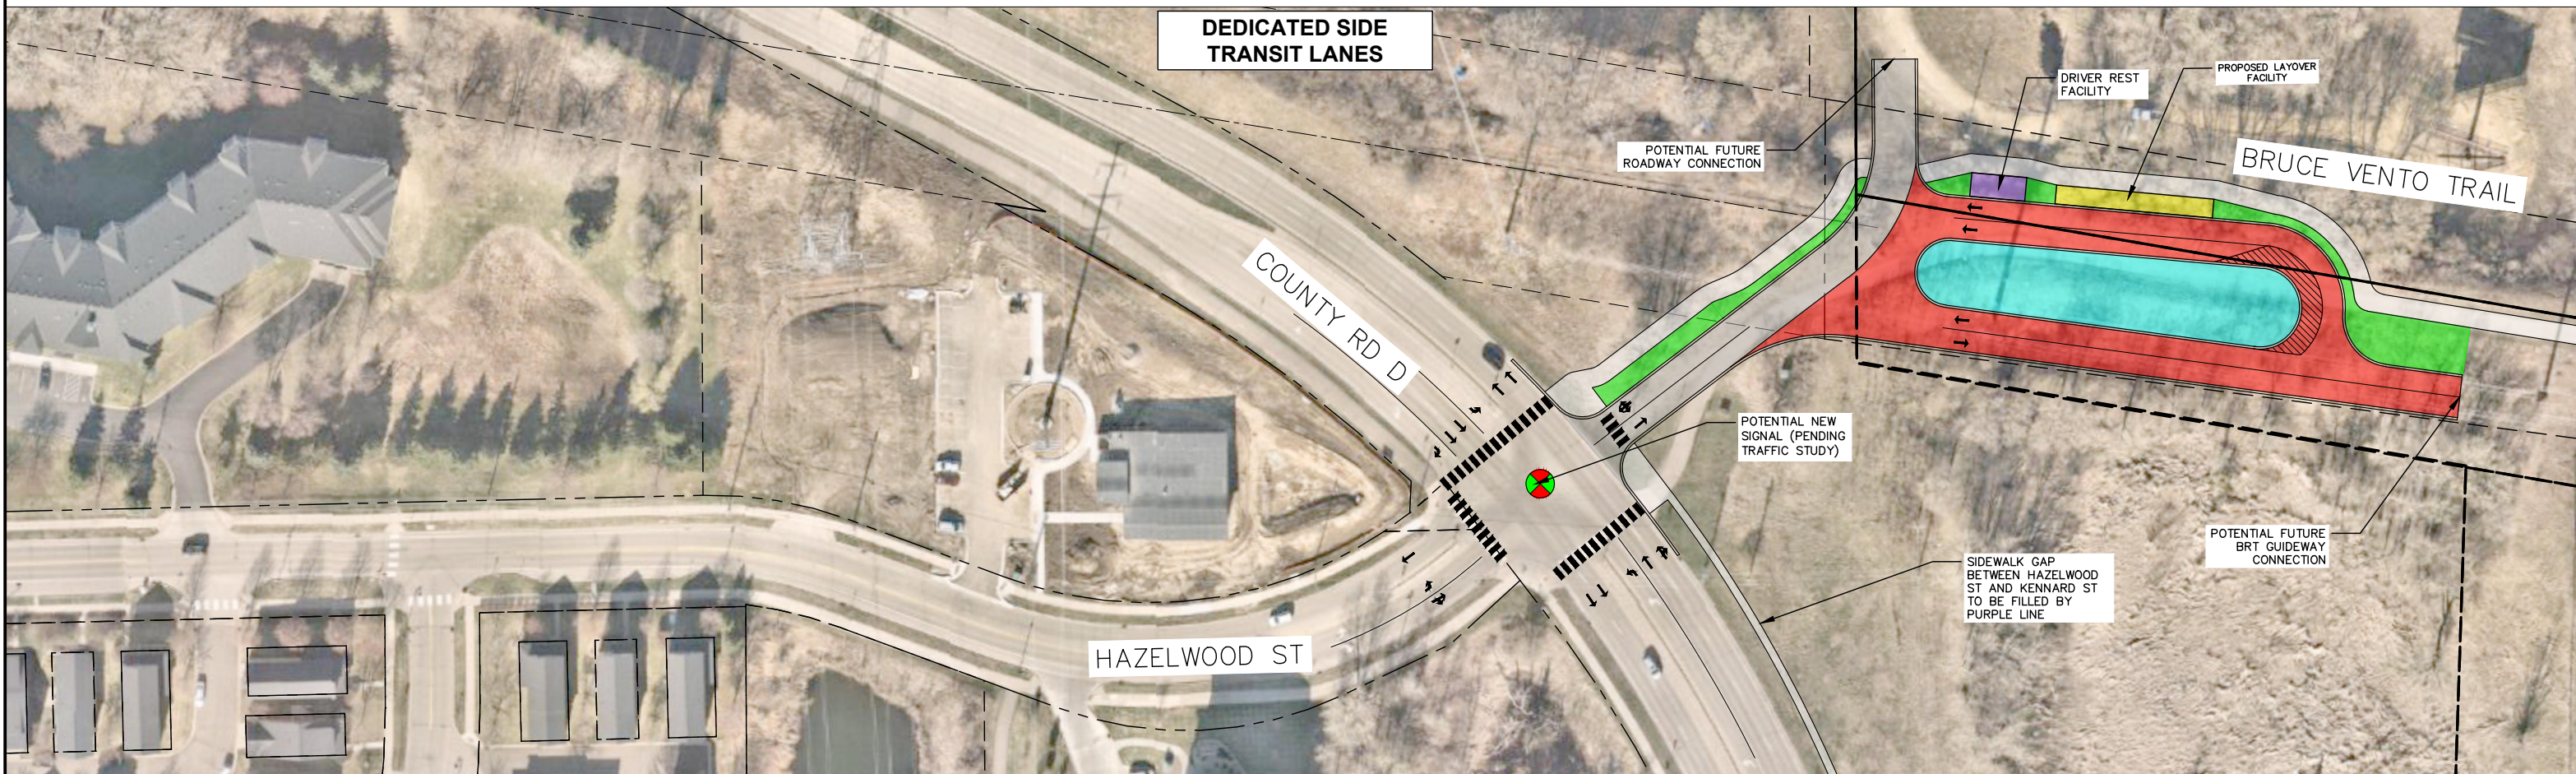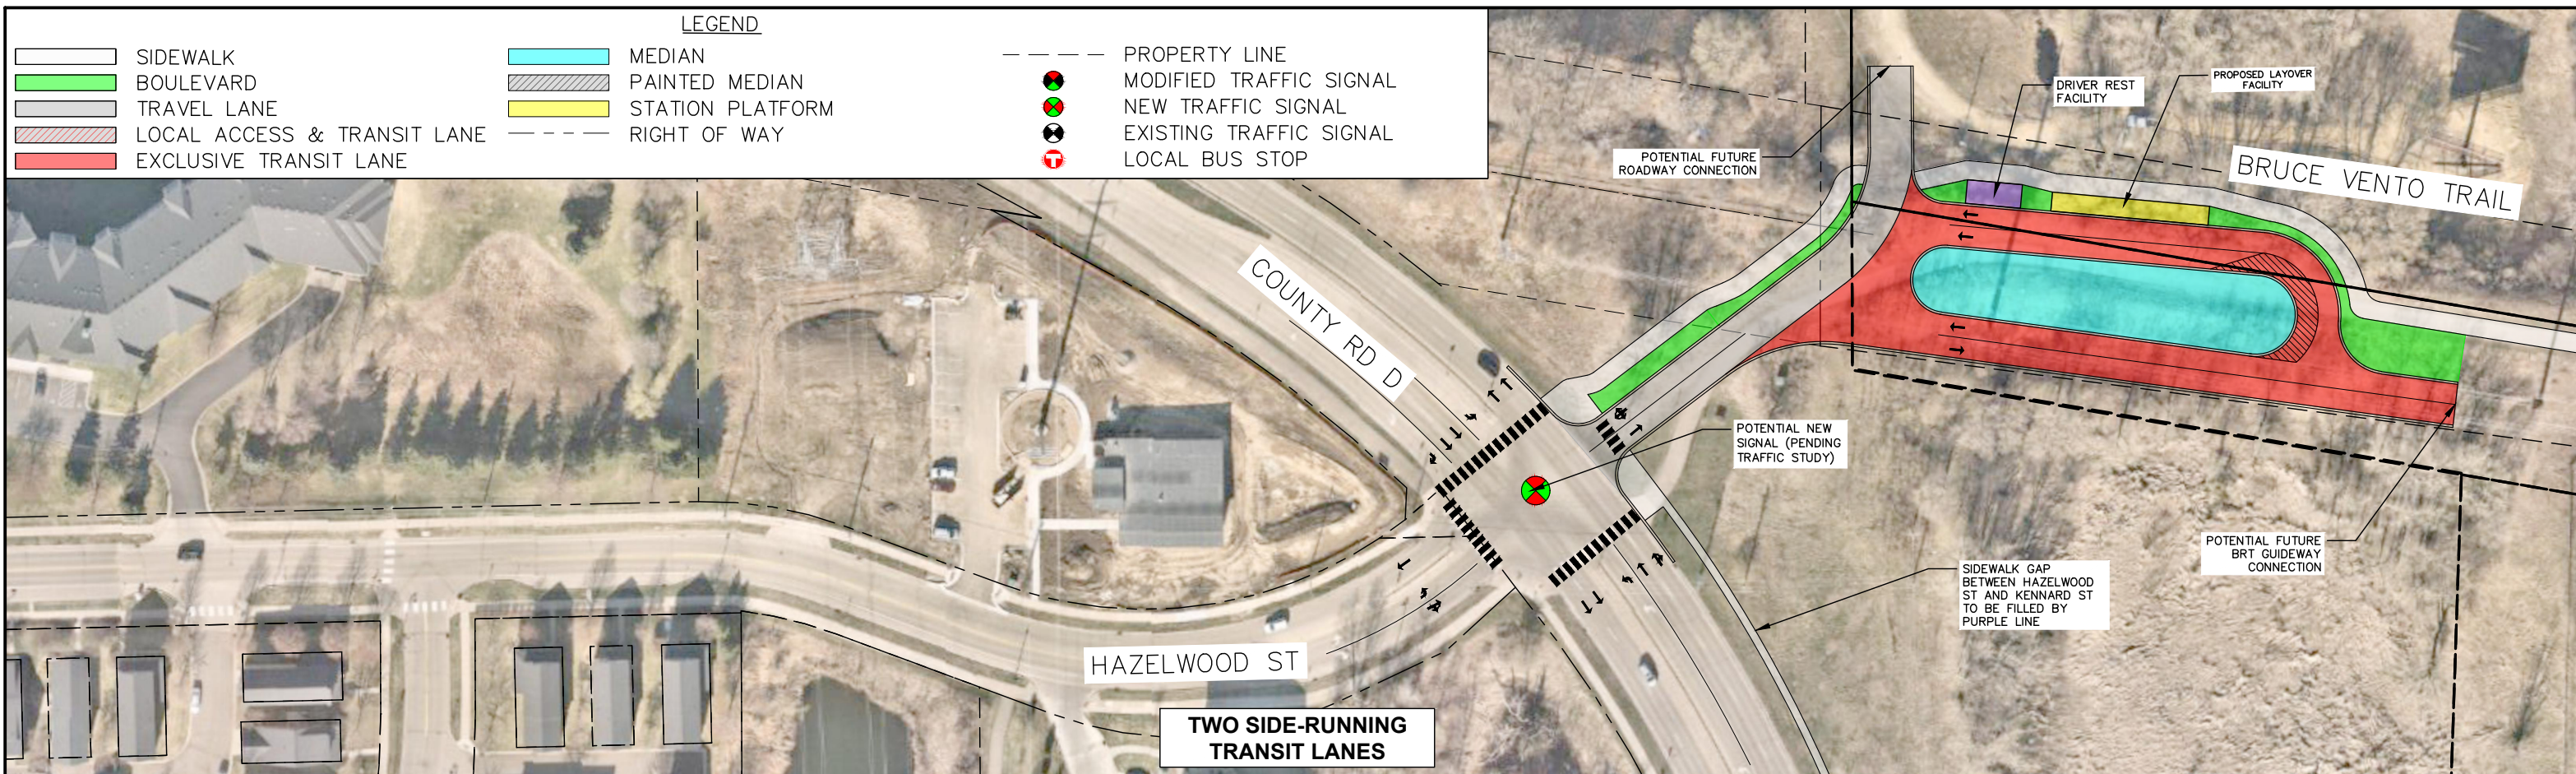

Skow, Rebecca@: \\pw\kh1\0301488\RMS-CIV-SITE-RLPLT_Seg5_PublicEngagement.dwg March 11, 2024 - 1:16pm